

NOTE: All detailed measurements are approximate.


NOTE: All recessed beams assume that the floor thickness is 6 inches. This cannot be confirmed until the opening up work during the build phase.

**PROPOSED FIRST FLOOR PLAN**  
SCALE 1:50

			CLIENT	<b>G&amp;SY</b>	PROJECT	<b>EWALD ROAD SW6</b>	SCALE	<b>1:50@A3</b>	DRAWING NO.	<b>02</b>	REV.	
							DATE	<b>31-01-17</b>	DRAWN	<b>MG</b>	CHECKED	
					DRAWING TITLE	<b>PROPOSED FIRST FLOOR PLAN</b>	<p>Meters @ 1:50 @ A3</p>					
REV	DATE	NOTES	<small>NOTE: DRAWINGS TO BE READ IN CONJUNCTION WITH THE RELEVANT DRAWING AND SPECIFICATION. FIGURED DIMENSIONS ONLY. DIMENSIONS SHOULD NOT BE RELIED UPON FOR THE PURPOSES OF ORDERING MATERIAL, OR PLACING SUB-CONTRACTOR ORDERS. THIRD PARTIES TO TAKE THEIR OWN SITE MEASUREMENTS. IN THE EVENT THAT A CONTRACTOR OTHER THAN BUILD TEAM HOLBORN LIMITED IS APPOINTED TO EXECUTE THE WORKS, DESIGN TEAM ACCEPTS NO LIABILITY WHATSOEVER FOR THE SPECIFICATION, CALCULATION OR OTHER STRUCTURAL OR NON STRUCTURAL INFORMATION AS IT SO EXISTS PERTAINING TO THE PROPOSED WORKS. ALL DRAWINGS ARE SUBJECT TO ONSITE INSPECTION.</small>									
							<b>designteam</b> the kitchen extension company 342 Clapham Road London SW9 9AJ Tel: 0207 242 5353 hello@designteam.co.uk www.designteam.co.uk					


NOTE: All detailed measurements are approximate.

NOTE: All recessed beams assume that the floor thickness is 6 inches. This cannot be confirmed until the opening up work during the build phase.

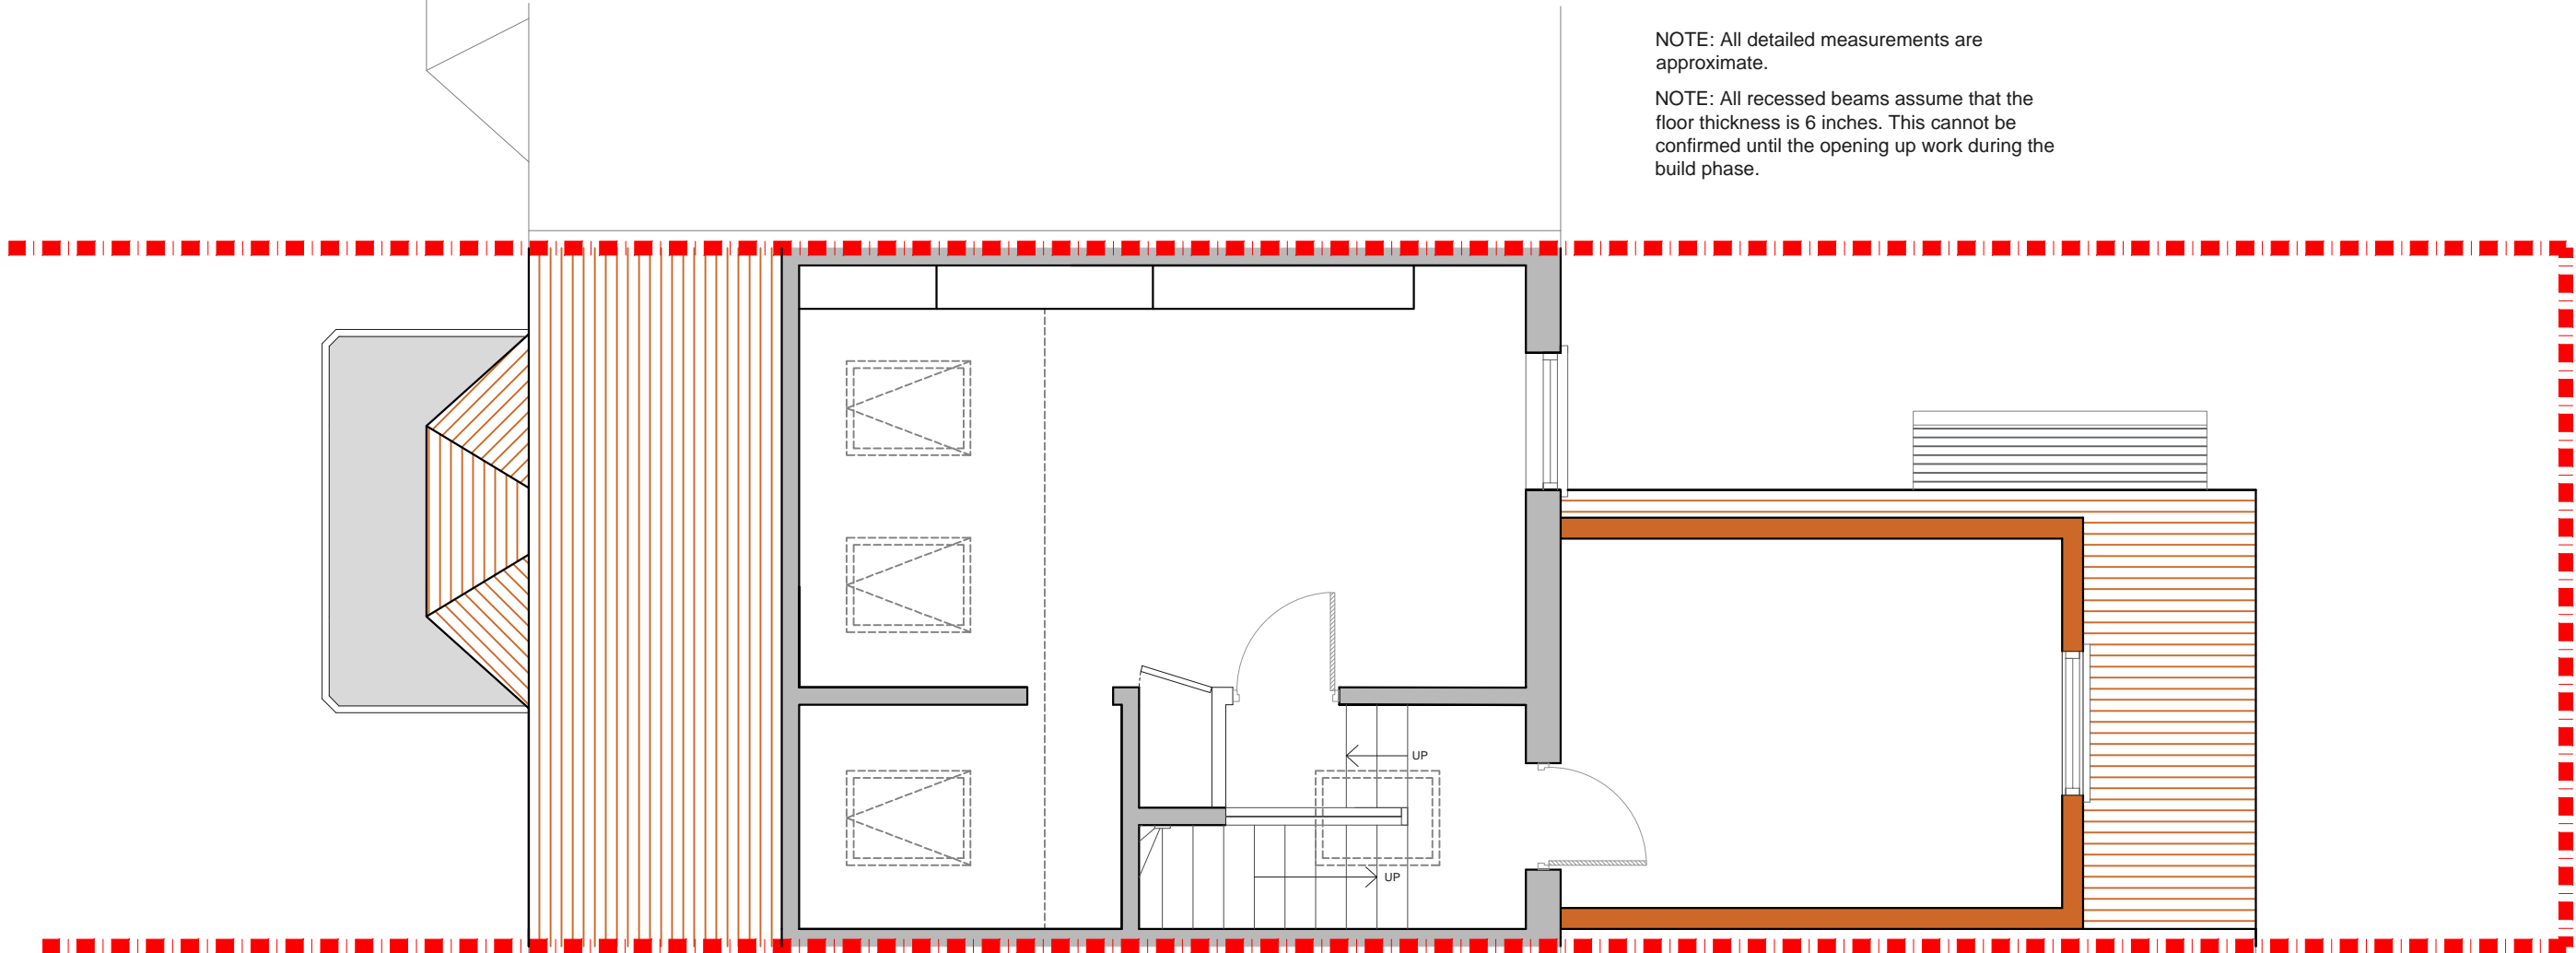


**PROPOSED LOFT FLOOR PLAN**  
SCALE 1:50

			CLIENT	G&SY		PROJECT	EWALD ROAD SW6		SCALE	1:50@A3	DRAWING NO.	02	REV.	
						DRAWING TITLE	PROPOSED LOFT FLOOR PLAN		DATE	31-01-17	DRAWN	MG	CHECKED	
			<small>NOTE: DRAWINGS TO BE READ IN CONJUNCTION WITH THE RELEVANT DRAWING AND SPECIFICATION. FIGURED DIMENSIONS ONLY. DIMENSIONS SHOULD NOT BE RELIED UPON FOR THE PURPOSES OF ORDERING MATERIAL, OR PLACING SUB-CONTRACTOR ORDERS. THIRD PARTIES TO TAKE THEIR OWN SITE MEASUREMENTS. IN THE EVENT THAT A CONTRACTOR OTHER THAN BUILD TEAM HOLBORN LIMITED IS APPOINTED TO EXECUTE THE WORKS, DESIGN TEAM ACCEPTS NO LIABILITY WHATSOEVER FOR THE SPECIFICATION, CALCULATION OR OTHER STRUCTURAL OR NON STRUCTURAL INFORMATION AS IT SO EXISTS PERTAINING TO THE PROPOSED WORKS. ALL DRAWINGS ARE SUBJECT TO ONSITE INSPECTION.</small>						<p>Meters @ 1:50 @ A3</p>					
REV	DATE	NOTES	<p><b>designteam</b> the kitchen extension company 342 Clapham Road London SW9 9AJ Tel: 0207 242 5353 hello@designteam.co.uk www.designteam.co.uk</p>											

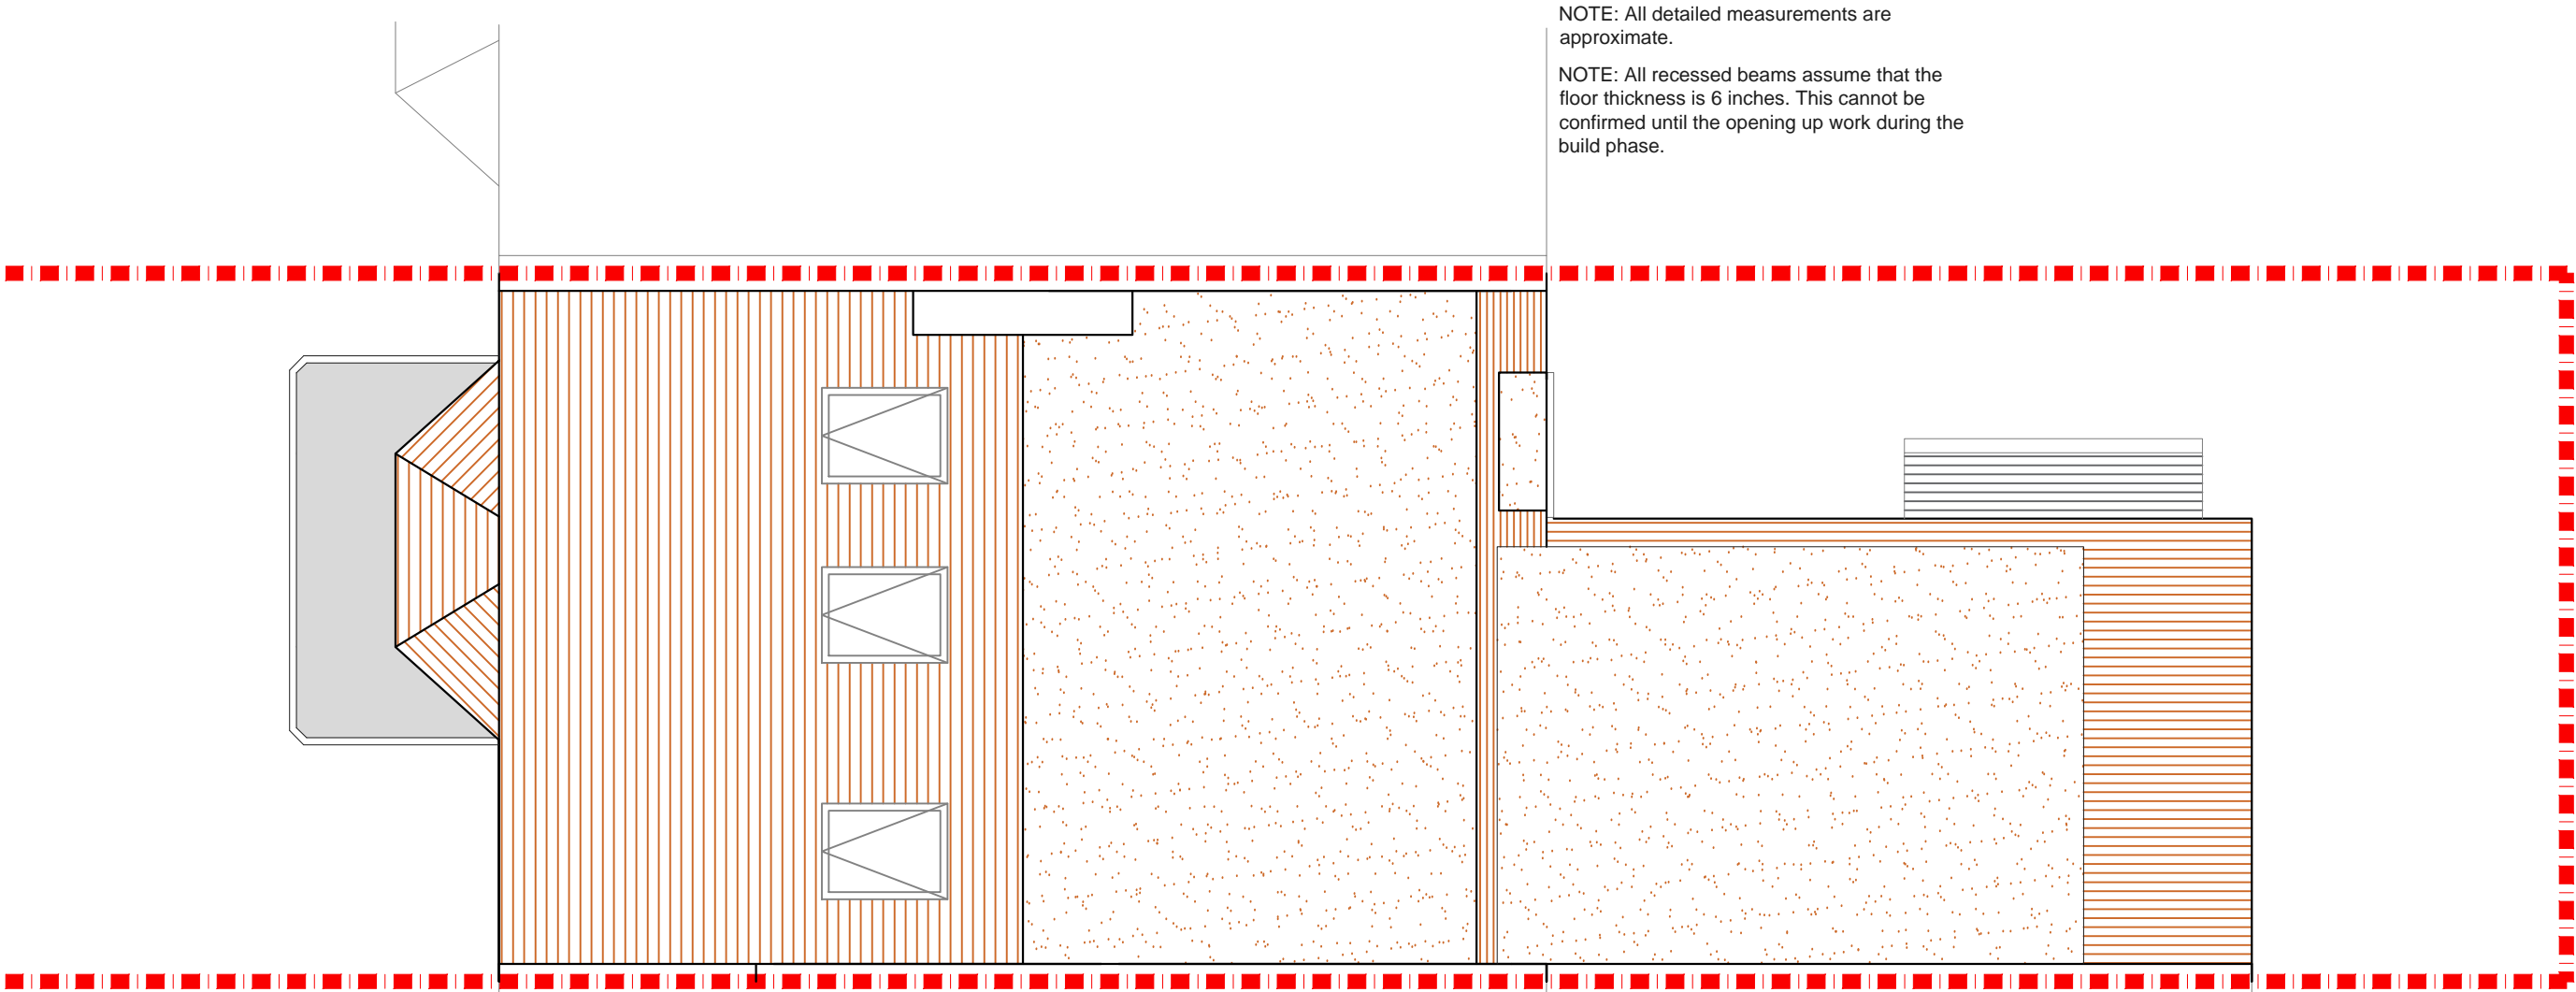


**PROPOSED ROOF PLAN**  
SCALE 1:50

			CLIENT	<b>G&amp;SY</b>	PROJECT	<b>EWALD ROAD SW6</b>	SCALE	<b>1:50@A3</b>	DRAWING NO.	<b>03</b>	REV.	
							DATE	<b>31-01-17</b>	DRAWN	<b>MG</b>	CHECKED	
					DRAWING TITLE	<b>PROPOSED ROOF PLAN</b>	<p>Meters @ 1:50 @ A3</p>					
REV	DATE	NOTES	<small>NOTE: DRAWINGS TO BE READ IN CONJUNCTION WITH THE RELEVANT DRAWING AND SPECIFICATION. FIGURED DIMENSIONS ONLY. DIMENSIONS SHOULD NOT BE RELIED UPON FOR THE PURPOSES OF ORDERING MATERIAL, OR PLACING SUB-CONTRACTOR ORDERS. THIRD PARTIES TO TAKE THEIR OWN SITE MEASUREMENTS. IN THE EVENT THAT A CONTRACTOR OTHER THAN BUILD TEAM HOLBORN LIMITED IS APPOINTED TO EXECUTE THE WORKS, DESIGN TEAM ACCEPTS NO LIABILITY WHATSOEVER FOR THE SPECIFICATION, CALCULATION OR OTHER STRUCTURAL OR NON STRUCTURAL INFORMATION AS IT SO EXISTS PERTAINING TO THE PROPOSED WORKS. ALL DRAWINGS ARE SUBJECT TO ONSITE INSPECTION.</small>									
							<b>designteam</b> the kitchen extension company 342 Clapham Road London SW9 9AJ			Tel: 0207 242 5353 hello@designteam.co.uk www.designteam.co.uk		

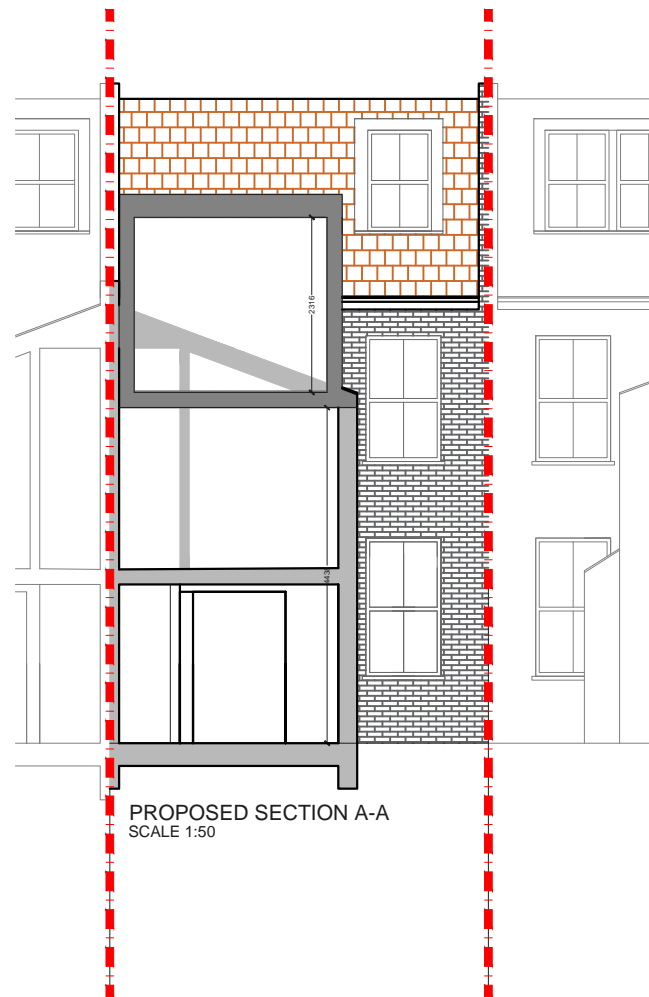


PROPOSED SECTION A-A  
SCALE 1:50

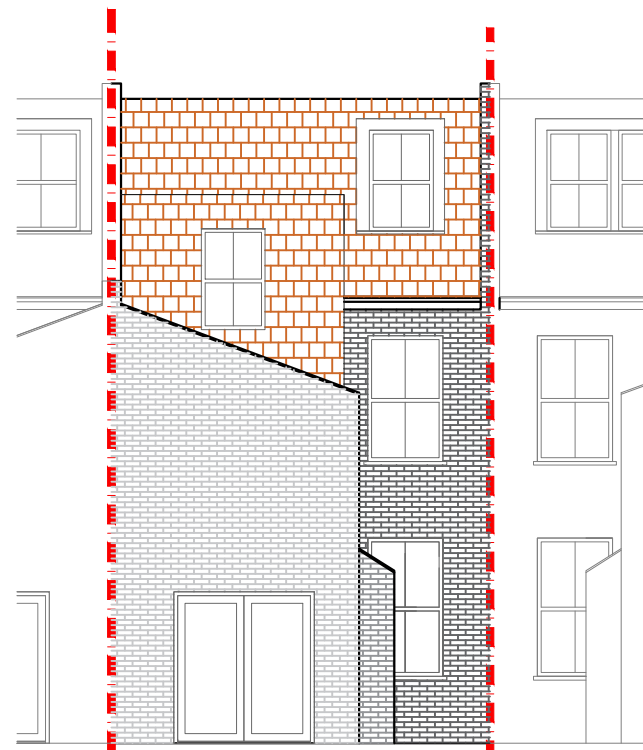

PROPOSED REAR ELEVATION  
SCALE 1:50

NOTE: All detailed measurements are approximate.  
NOTE: All recessed beams assume that the floor thickness is 6 inches. This cannot be confirmed until the opening up work during the build phase.

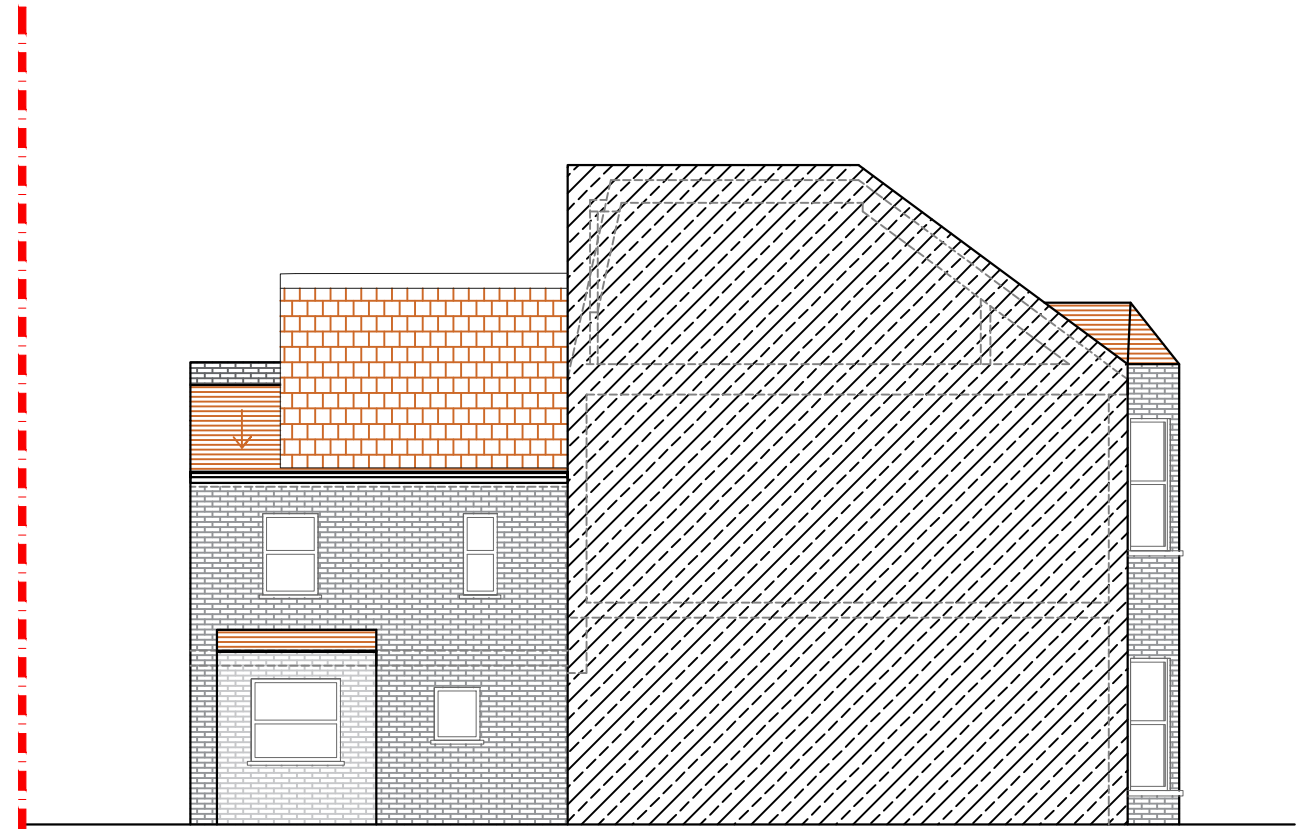

PROPOSED SIDE ELEVATION  
SCALE 1:50

			CLIENT	G&SY	PROJECT	EWALD ROAD SW6	SCALE	1:100@A3	DRAWING NO.	04	REV.	
					DRAWING TITLE	PROPOSED REAR ELEVATIONS AND SECTIONS	DATE	31-01-17	DRAWN	MG	CHECKED	
REV	DATE	NOTES	NOTE: DRAWINGS TO BE READ IN CONJUNCTION WITH THE RELEVANT DRAWING AND SPECIFICATION. FIGURED DIMENSIONS ONLY. DIMENSIONS SHOULD NOT BE RELIED UPON FOR THE PURPOSES OF ORDERING MATERIAL OR PLACING SUB-CONTRACTOR ORDERS. THIRD PARTIES TO TAKE THEIR OWN SITE MEASUREMENTS. IN THE EVENT THAT A CONTRACTOR OTHER THAN BUILD TEAM HOLBORN LIMITED IS APPOINTED TO EXECUTE THE WORKS, DESIGN TEAM ACCEPT NO LIABILITY WHATSOEVER FOR THE SPECIFICATION, CALCULATION OR OTHER STRUCTURAL OR NON STRUCTURAL INFORMATION AS IT SO EXISTS PERTAINING TO THE PROPOSED WORKS. ALL DRAWINGS ARE SUBJECT TO ONSITE INSPECTION.				<p>Meters @ 1:100@ A3</p>			<p>the kitchen extension company</p> <p>342 Clapham Road London SW9 9AJ</p> <p>Tel: 0207 242 5353 hello@designteam.co.uk www.designteam.co.uk</p>		