


PROPOSED GROUND FLOOR PLAN
SCALE 1:100

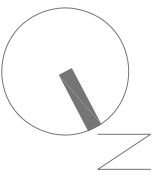

CLIENT

R J

REV DATE NOTES

DRAWINGS TO BE READ IN CONJUNCTION WITH RELEVANT DRAWING AND SPECS. FIGURED DIMENSIONS ONLY. ANY DISCREPANCIES ARE TO BE POINTED TO THE ARCHITECT. THE ARCHITECT IS NOT LIABLE FOR ANY FAULTS NOT RAISED IN THE EVENT THAT A CONTRACTOR OTHER THAN BUILD TEAM HOLBORN LIMITED IS APPOINTED TO EXECUTE THE WORKS. BUILD TEAM HOLBORN LIMITED ACCEPTS NO LIABILITY WHATSOEVER FOR THE SPECIFICATION, CALCULATION OR OTHER INFORMATION AS IT SO EXISTS PERTAINING TO THE PROPOSED WORKS CONTAINED HEREWITH.

DRAWING TITLE

PROPOSED GROUND
FLOOR PLAN

FERNLEA ROAD,
LONDON SW12

SCALE 1:100@A3

DRAWING NO. P1


REV.


DATE

21-03-14


DRAWN

MKS

 

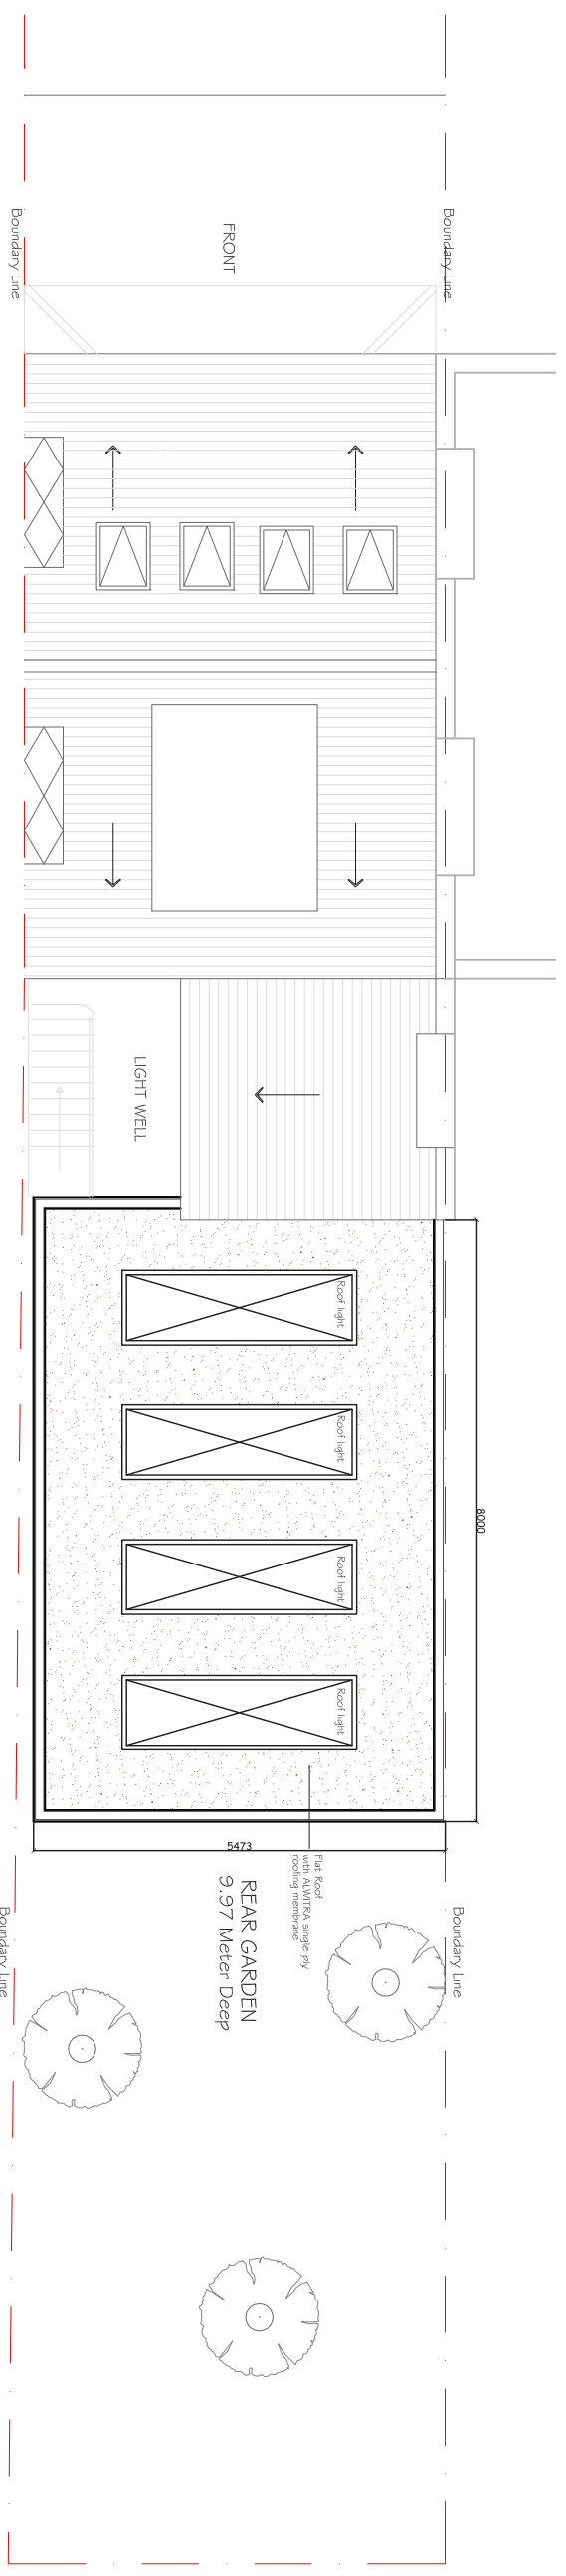

PROPOSED ROOF TOP PLAN
SCALE 1:100

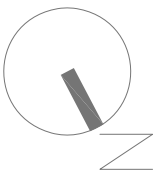

CLIENT

R J

REV DATE NOTES

DRAWINGS TO BE READ IN CONJUNCTION WITH RELEVANT DRAWING AND SPECS. FIGURED DIMENSIONS ONLY. ANY DISCREPANCIES ARE TO BE POINTED TO THE ARCHITECT. THE ARCHITECT IS NOT LIABLE FOR ANY FAULTS NOT RAISED IN THE EVENT THAT A CONTRACTOR OTHER THAN BUILD TEAM HOLBORN LIMITED IS APPOINTED TO EXECUTE THE WORKS. BUILD TEAM HOLBORN LIMITED ACCEPTS NO LIABILITY WHATSOEVER FOR THE SPECIFICATION, CALCULATION OR OTHER INFORMATION AS IT SO EXISTS PERTAINING TO THE PROPOSED WORKS CONTAINED HEREWITH.

DRAWING TITLE

FERRILEA ROAD,
LONDON SW12
**PROPOSED ROOF
TOP PLAN**

SCALE

1:100@A3

DRAWING NO.

P2


REV.


DATE

21-03-14


DRAWN

MKS

 

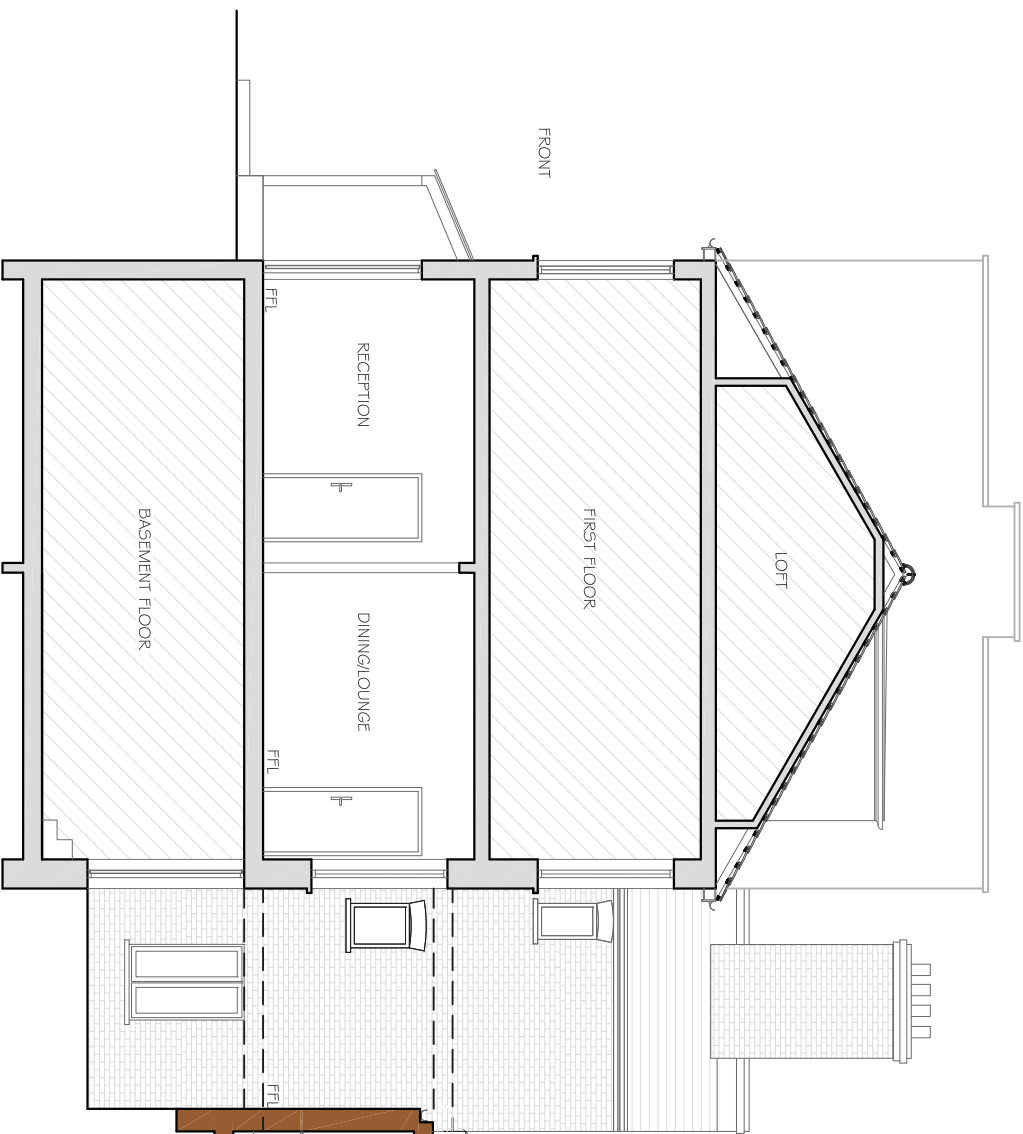

PROPOSED SECTIONAL ELEVATION
SCALE 1:100

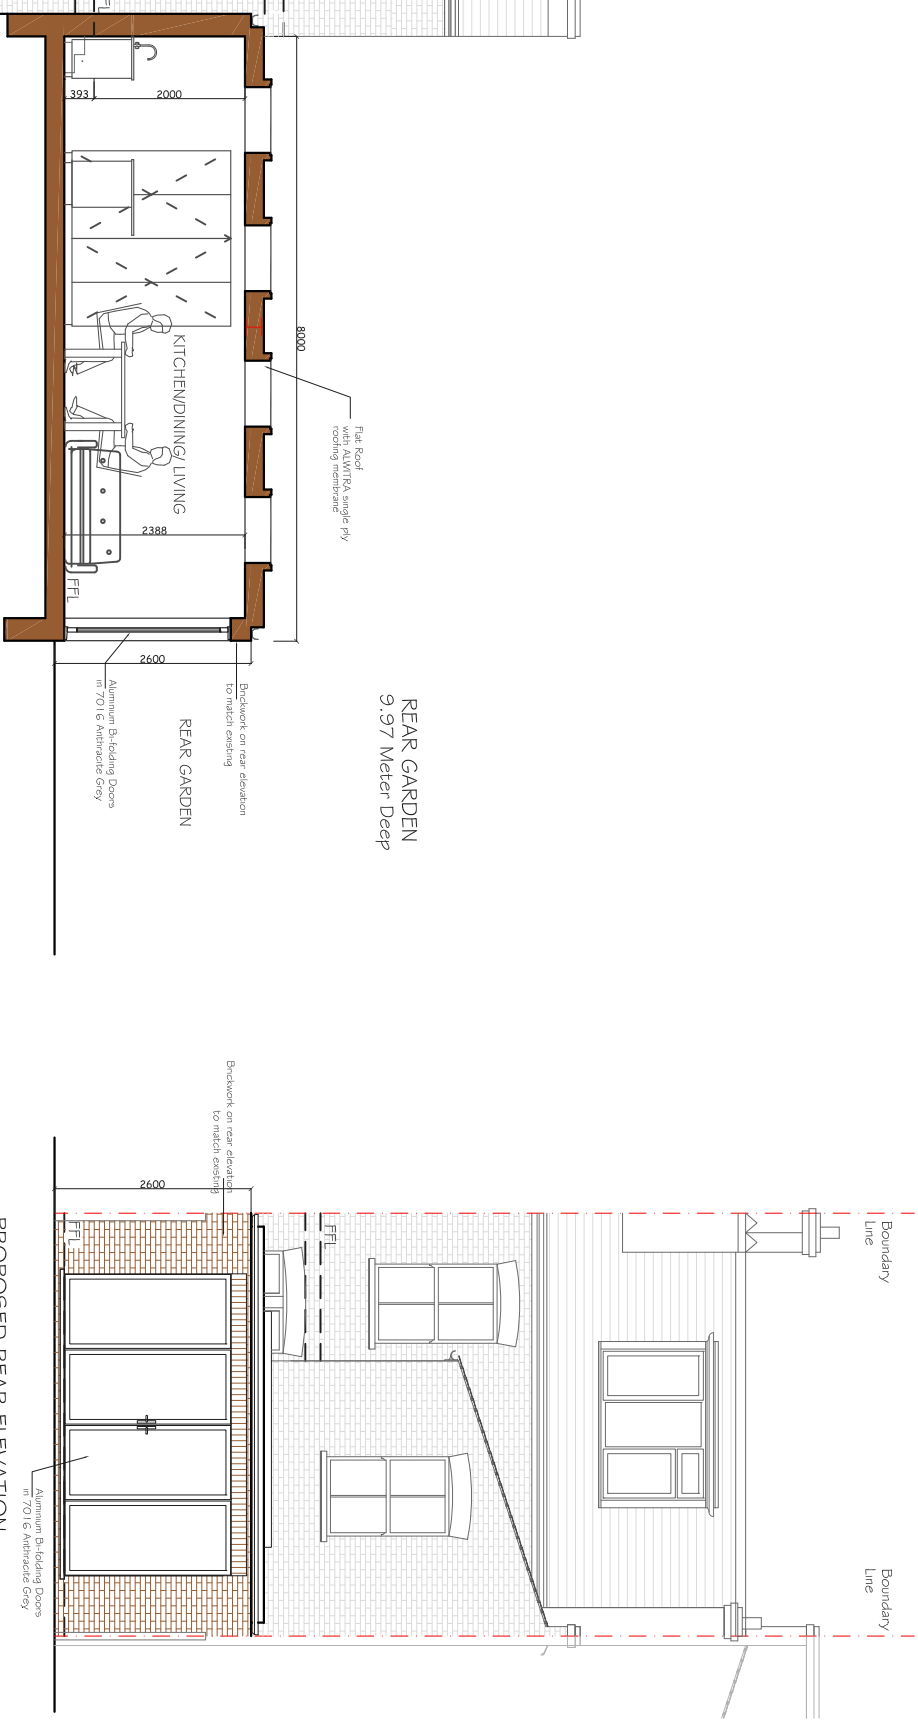

PROPOSED REAR ELEVATION
SCALE 1:100

CLIENT

R J

FERNLEA ROAD,
LONDON SW12

REV DATE NOTES

DRAWINGS TO BE READ IN CONJUNCTION WITH RELEVANT DRAWING AND SPECS. FIGURED DIMENSIONS ONLY. ANY DISCREPANCIES ARE TO BE POINTED TO THE ARCHITECT. THE ARCHITECT IS NOT LIABLE FOR ANY FAULTS NOT RAISED IN THE EVENT THAT A CONTRACTOR OTHER THAN BUILD TEAM HOLBORN LIMITED IS APPOINTED TO EXECUTE THE WORKS. BUILD TEAM HOLBORN LIMITED ACCEPTS NO LIABILITY WHATSOEVER FOR THE SPECIFICATION, CALCULATION OR OTHER INFORMATION AS IT SO EXISTS PERTAINING TO THE PROPOSED WORKS CONTAINED HEREWITH.

DRAWING TITLE

PROPOSED ELEVATION &
SECTION

SCALE

1:100@A3

DRAWING NO.


P3

REV.

DATE

21-03-14

DRAWN
MKS

 

Meters @ 1:100 @ A3