



NOTE: all detailed measurements are approximate
 NOTE: all recessed beams assume that the floor thickness is 6 inches. this cannot be confirmed until the opening up work during the build phase

PROPOSED LOFT PLAN
 SCALE 1:50

REV	DATE	NOTES	CLIENT	PROJECT	SCALE	DRAWING NO.	REV.	buildteam the kitchen extension company Unit 1F 26-32 Voltaire Road London SW4 6DH T 020 7495 6561 info@buildteam.com www.buildteam.com
			MF	FITZGEARLD AVENUE SW14	1:100@A3			
				DRAWING TITLE	DATE	DRAWN		
				PROPOSED LOFT PLAN	19-11-15			




 


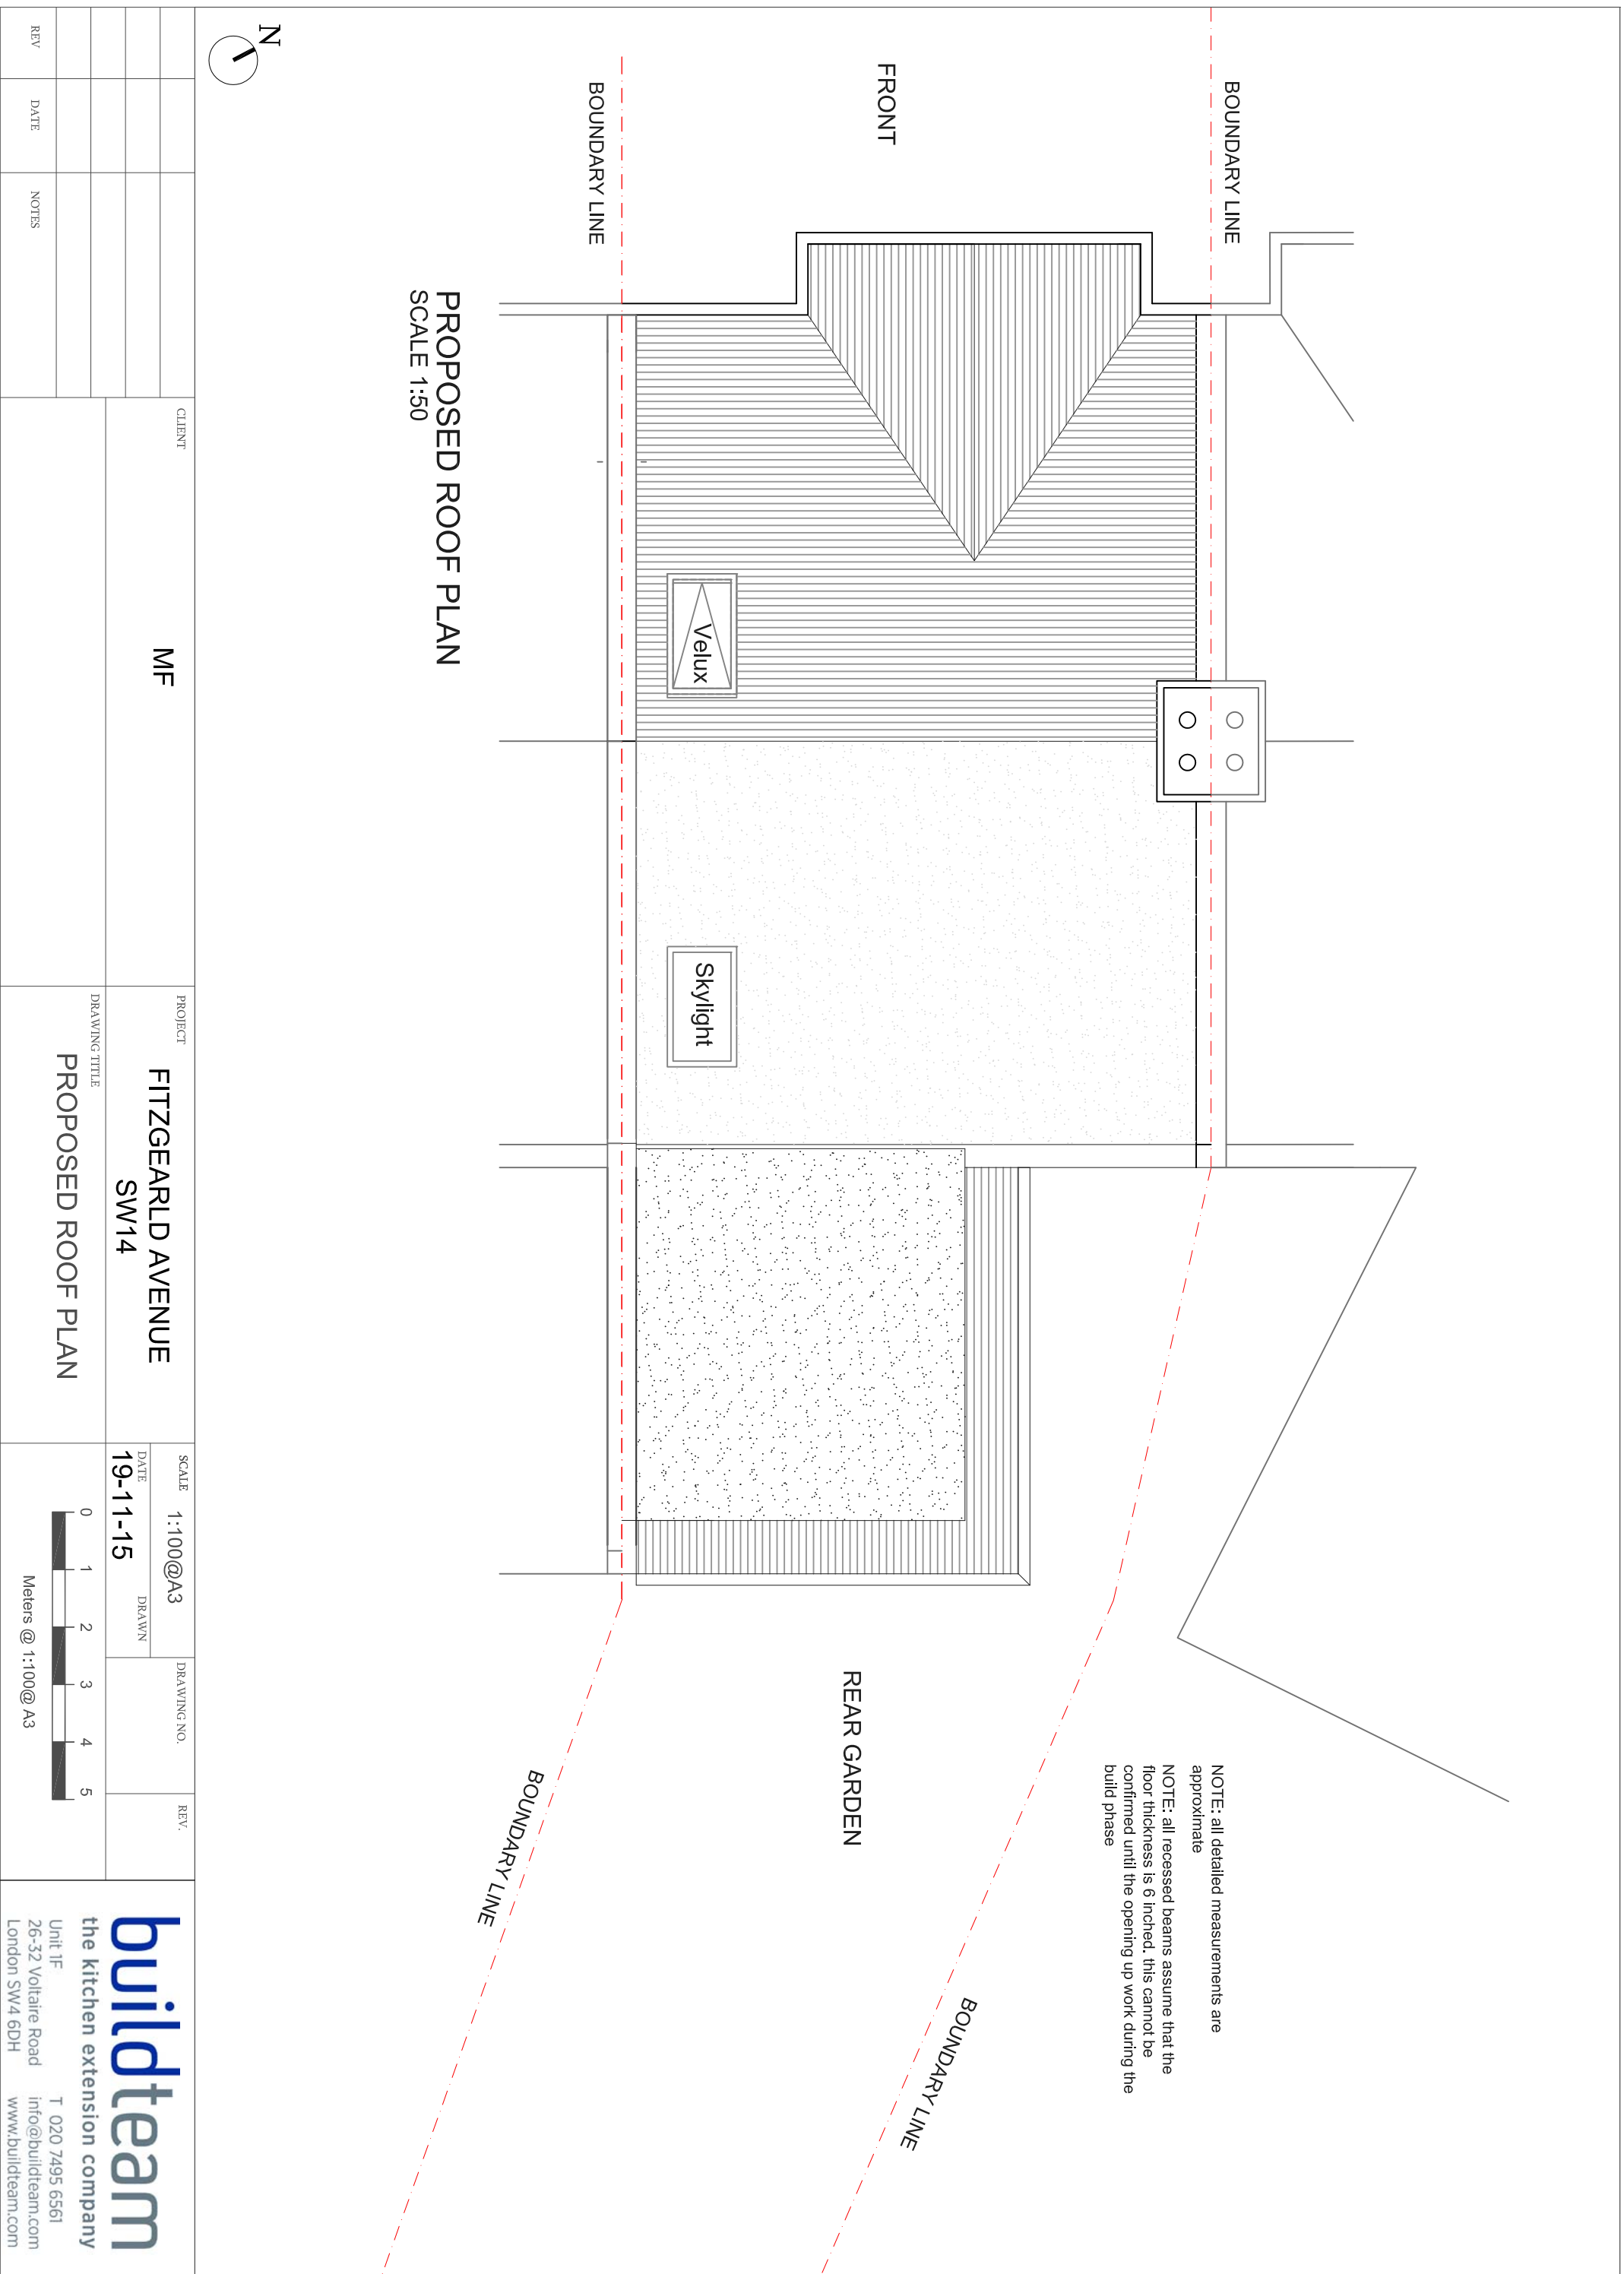

NOTE: all detailed measurements are approximate
 NOTE: all recessed beams assume that the floor thickness is 6 inches. this cannot be confirmed until the opening up work during the build phase

PROPOSED ROOF PLAN
 SCALE 1:50

REV	DATE	NOTES	CLIENT	PROJECT	SCALE	DRAWING NO.	REV.
			MF	FITZGEARLD AVENUE SW14	1:100@A3		
DRAWING TITLE			DRAWING TITLE		DATE	DRAWN	
PROPOSED ROOF PLAN			PROPOSED ROOF PLAN		19-11-15		
Meters @ 1:100@ A3							
			buildteam the kitchen extension company Unit 1F 26-32 Voltaire Road London SW4 6DH T 020 7495 6561 info@buildteam.com www.buildteam.com				

 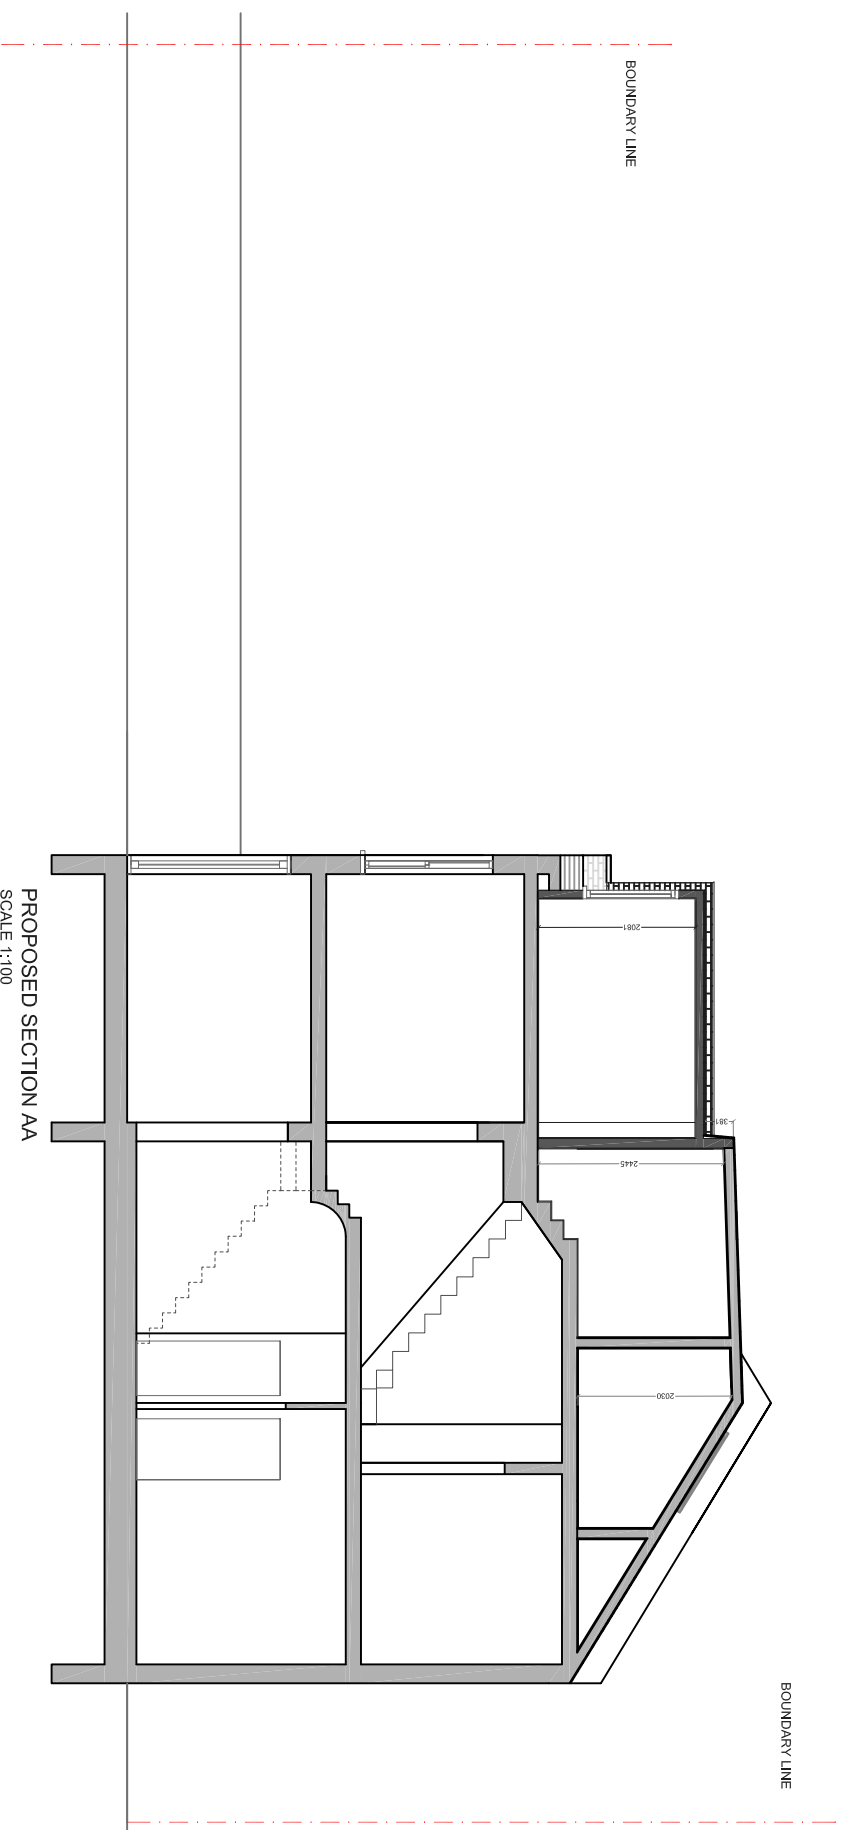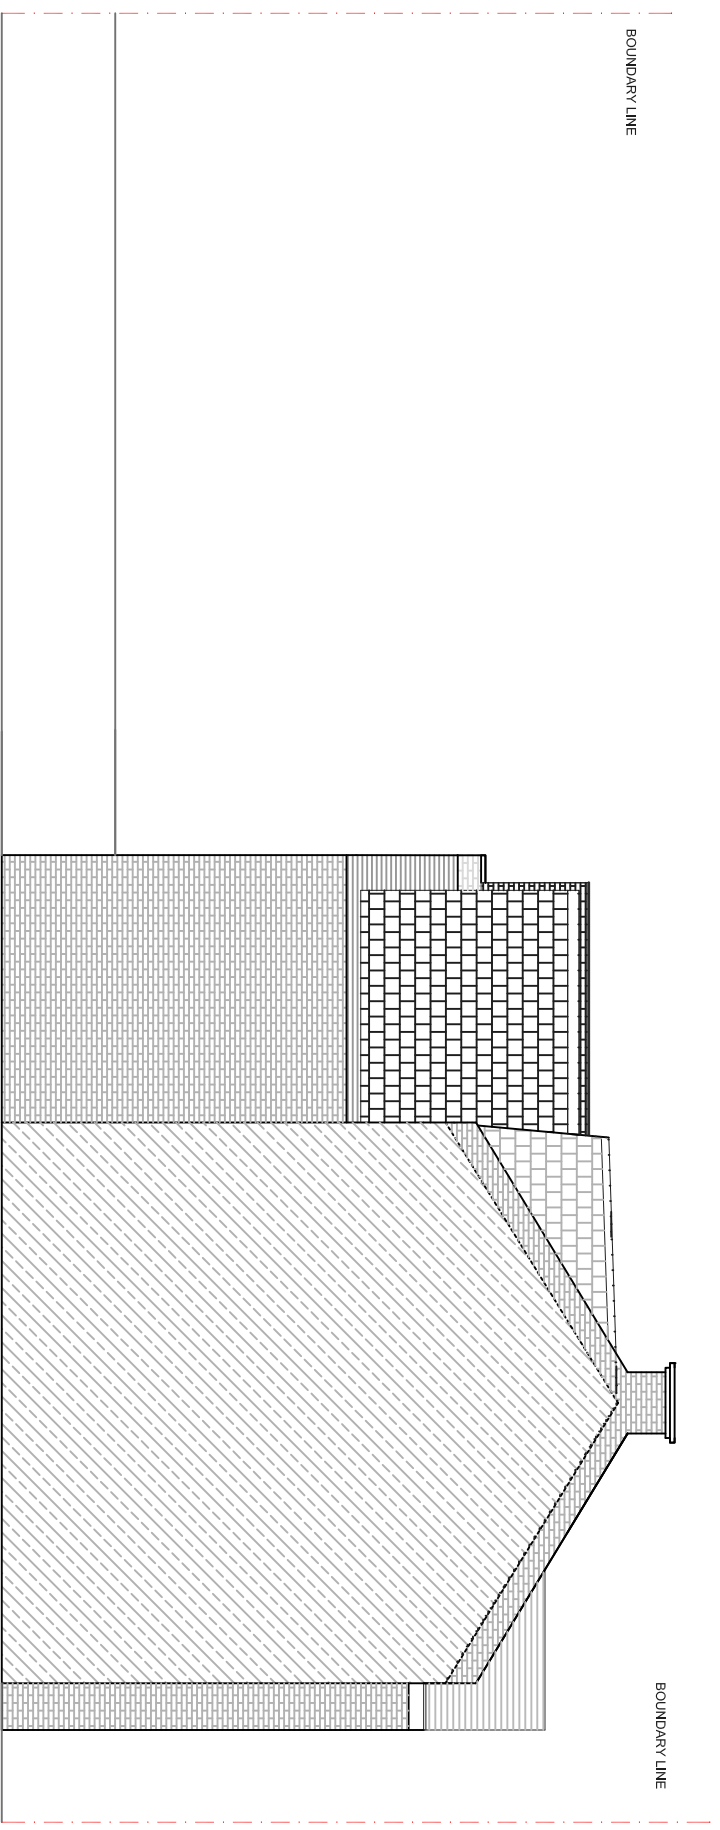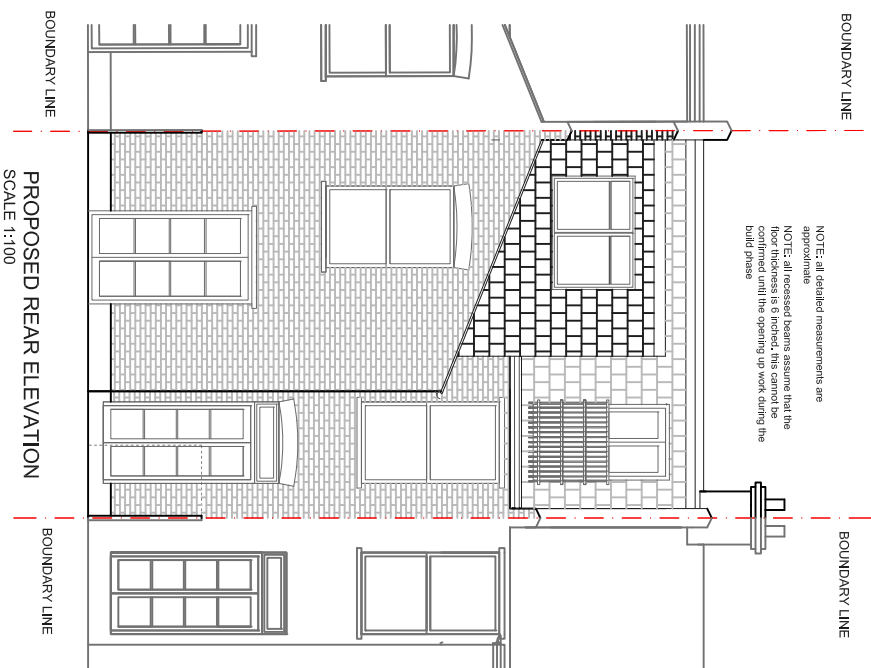

REV	DATE	NOTES	CLIENT	PROJECT	SCALE	DRAWING NO.	REV.	 <p>the kitchen extension company Unit 1F 26-32 Voltaire Road London SW4 6DH</p> <p>T 020 7495 6561 info@buildteam.com www.buildteam.com</p>
			MF	FITZGEARLD AVENUE SW14	1:100@A3			
				DRAWING TITLE	DATE	DRAWN		
				PROPOSED ROOF PLAN	19-11-15			

