


 


PROPOSED GROUND FLOOR PLAN  
SCALE 1:50




 


REV	DATE	NOTES	CLIENT	PROJECT	SCALE	DRAWN	DRAWING NO.	REV.	<p><b>buildteam</b> the side return extension company</p> <p>Unit 3D 26-32 Votive Road London SW4 6DH</p> <p>T 020 7495 6561 Info@buildteam.com www.buildteam.com</p>
			S J	FAW PARK ROAD, LONDON SW15	1:50@A3	MKS	P1		
				DRAWING TITLE	DATE				
				PROPOSED GROUND FLOOR PLAN	06-05-14				
<p>DRAWINGS TO BE READ IN CONJUNCTION WITH RELEVANT DRAWING AND SPECS. FIGURED DIMENSIONS ONLY. ANY DISCREPANCIES ARE TO BE POINTED TO THE ARCHITECT. THE ARCHITECT IS NOT LIABLE FOR ANY FAILURES NOT RAISED IN THE EVENT THAT A CONTRACTOR OTHER THAN BUILD TEAM HOLBORN LIMITED IS APPOINTED TO EXECUTE THE WORKS. BUILD TEAM HOLBORN LIMITED ACCEPTS NO LIABILITY WHATSOEVER FOR THE SPECIFICATION, CALCULATION OR OTHER INFORMATION AS IT SO EXISTS PERTAINING TO THE PROPOSED WORKS CONTAINED HEREWITH.</p>									

 

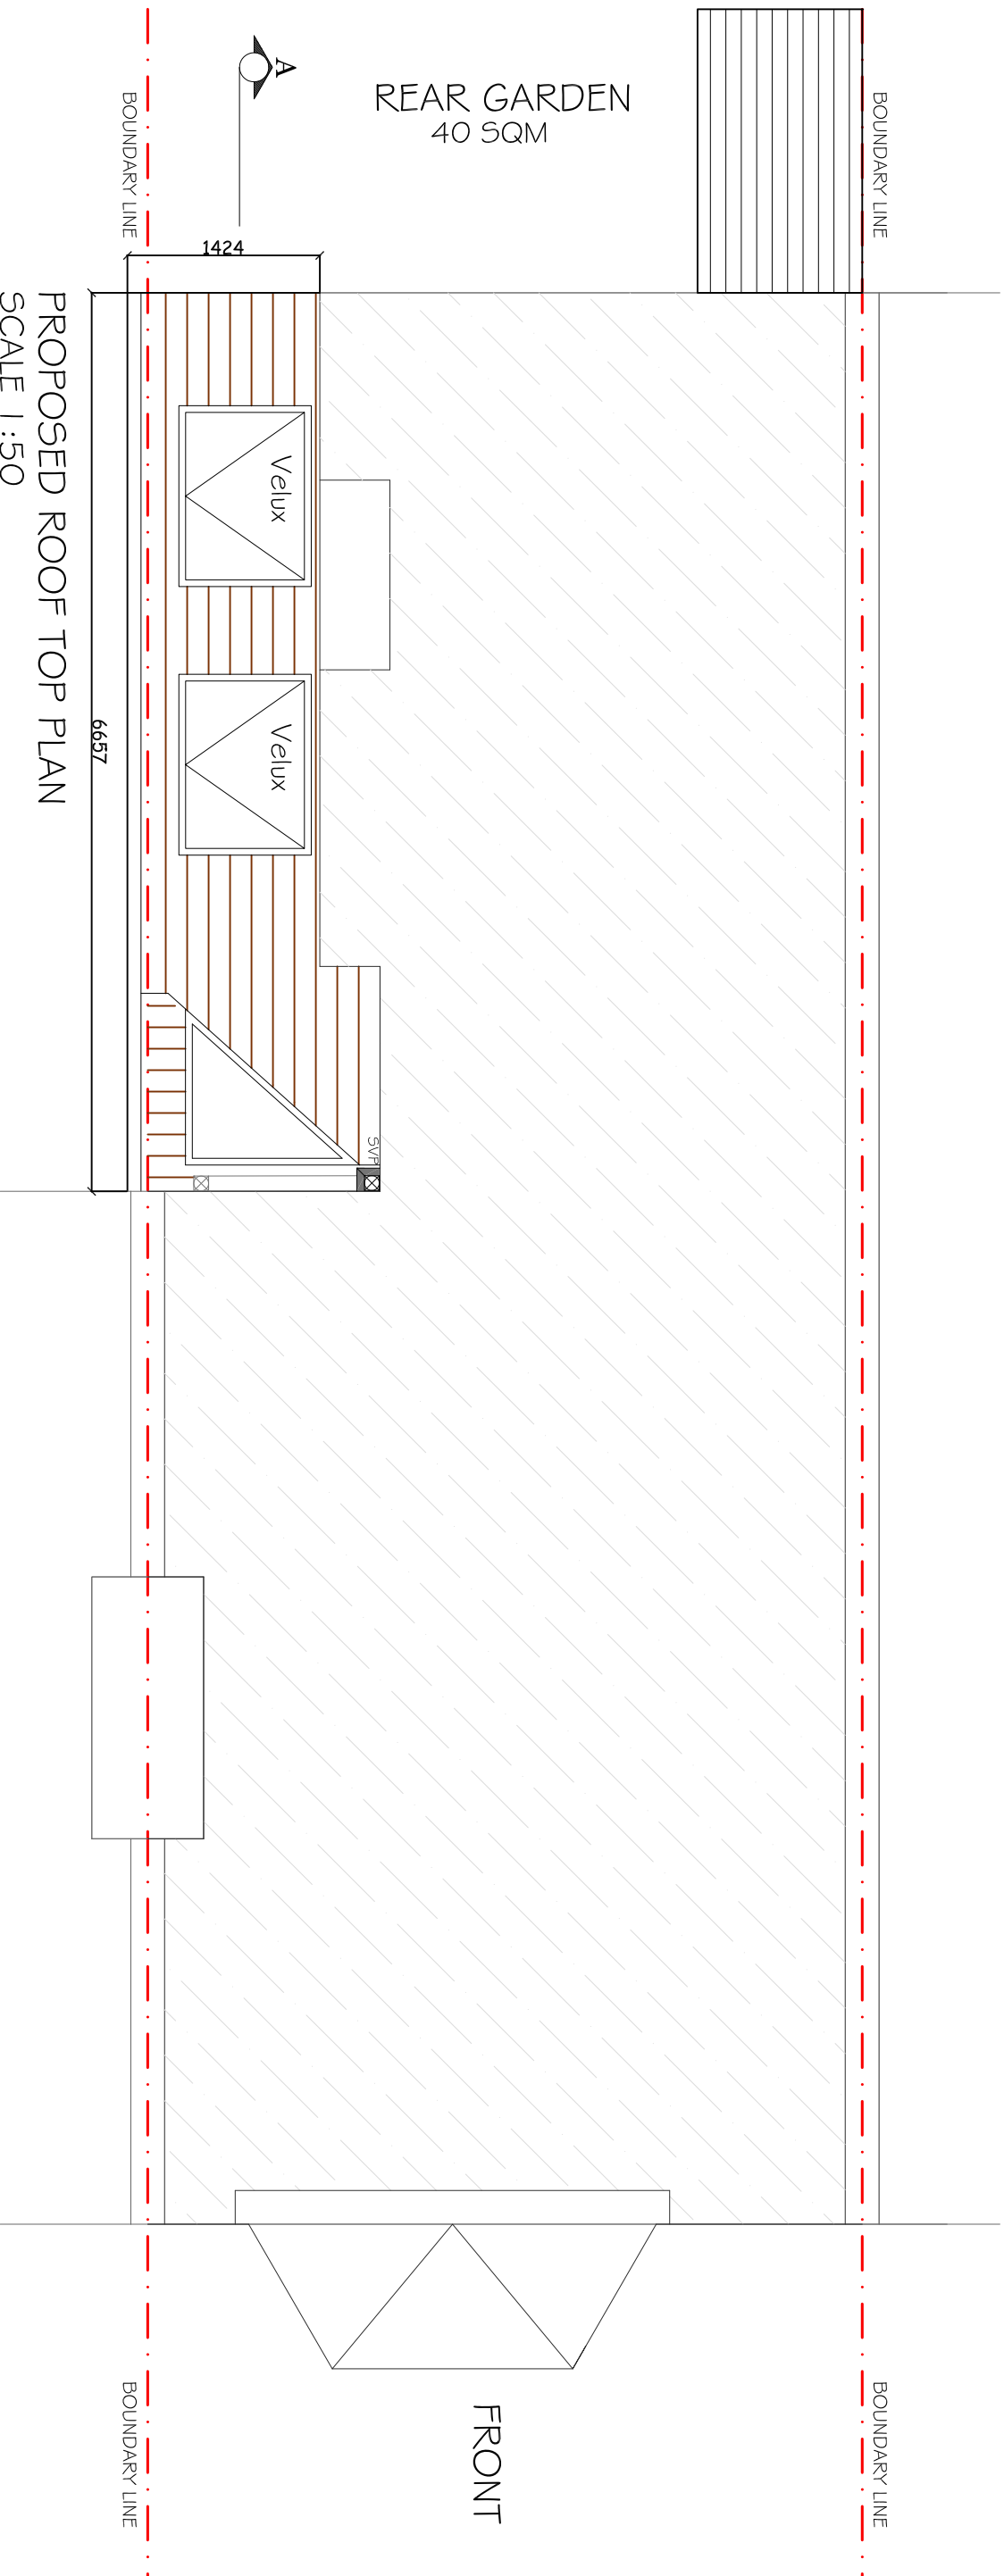

CLIENT	S J		
PROJECT	FAW PARK ROAD, LONDON SW15		
DRAWING TITLE	PROPOSED ROOF TOP PLAN		
SCALE	1:50 @ A3	DRAWING NO.	P2
DATE	06-05-14	DRAWN	MKS
REV.			
REV.	DATE	NOTES	
		DRAWINGS TO BE READ IN CONJUNCTION WITH RELEVANT DRAWING AND SPECS. FIGURED DIMENSIONS ONLY. ANY DISCREPANCIES ARE TO BE POINTED TO THE ARCHITECT. THE ARCHITECT IS NOT LIABLE FOR ANY FAILS NOT RAISED IN THE EVENT THAT A CONTRACTOR OTHER THAN BUILD TEAM HOLBORN LIMITED IS APPOINTED TO EXECUTE THE WORKS. BUILD TEAM HOLBORN LIMITED ACCEPTS NO LIABILITY WHATSOEVER FOR THE SPECIFICATION, CALCULATION OR OTHER INFORMATION AS IT SO EXISTS PERTAINING TO THE PROPOSED WORKS CONTAINED HEREWITH.	
<p><b>buildteam</b> the side return extension company</p> <p>Unit 3D 26-32 Voltaire Road London SW4 6DH</p> <p>T 020 7495 6561 Info@buildteam.com www.buildteam.com</p>			

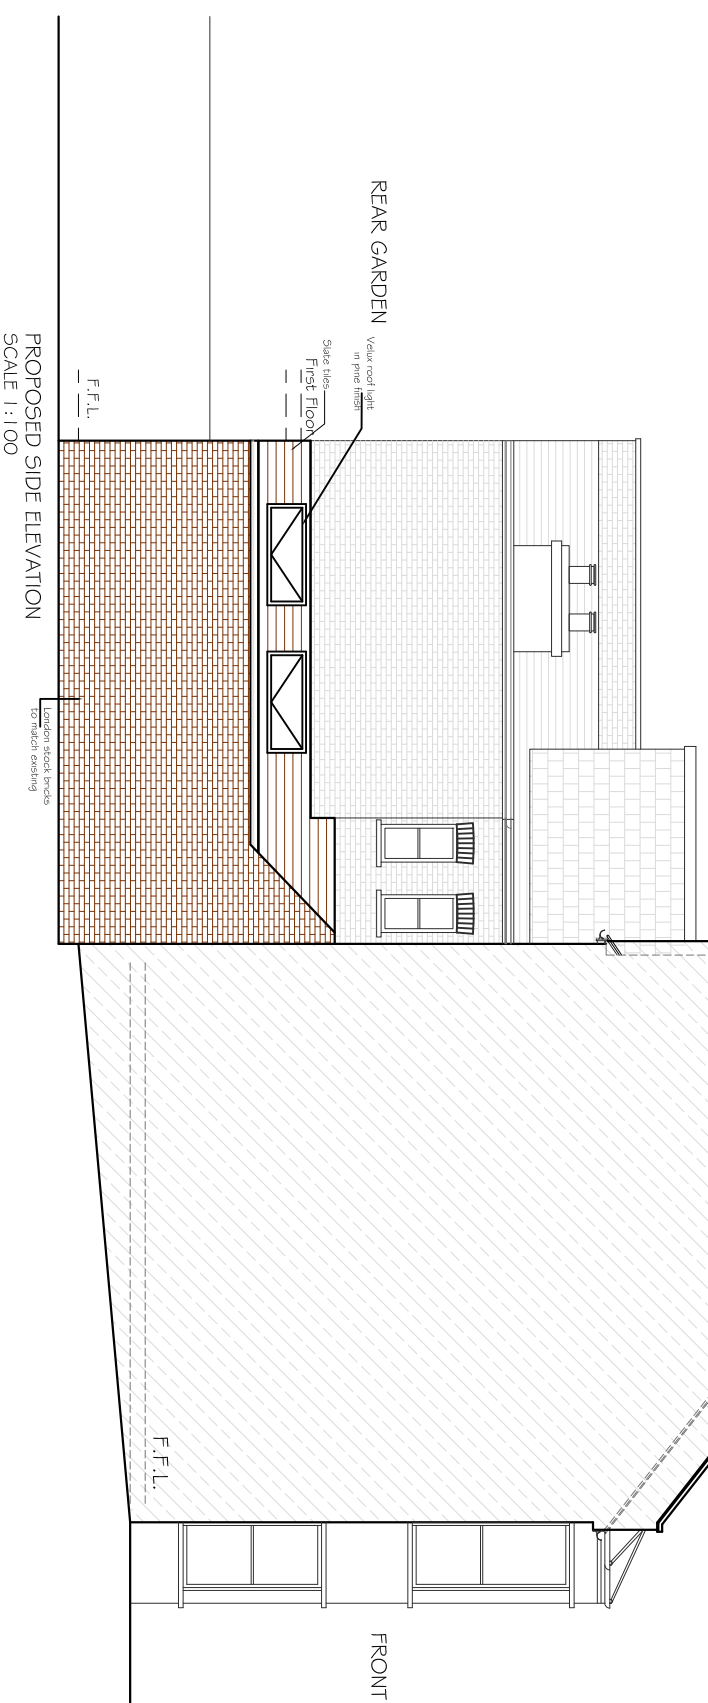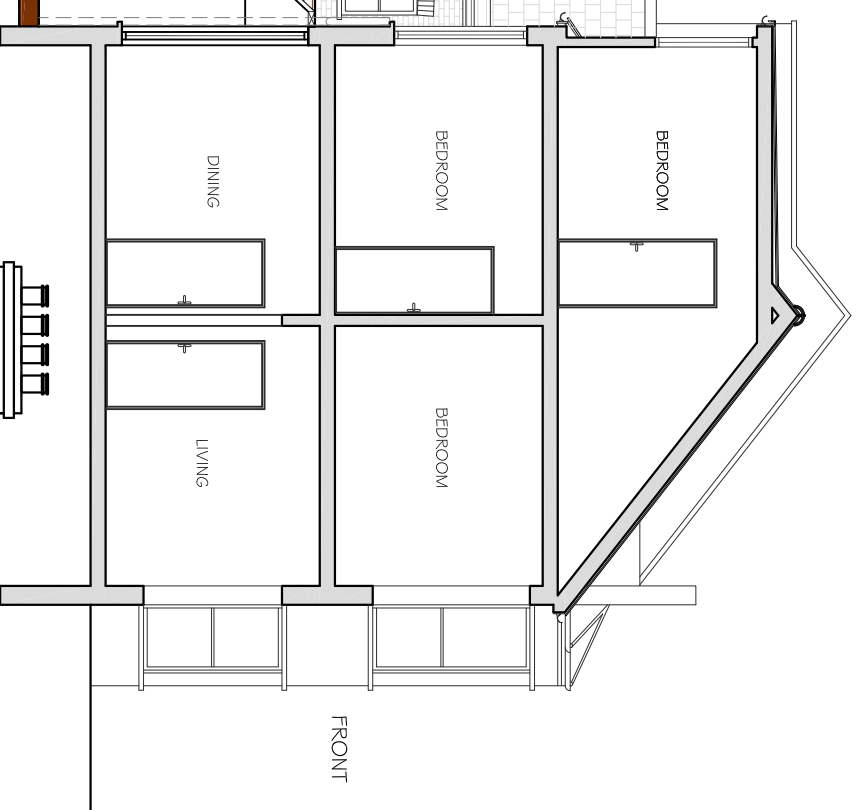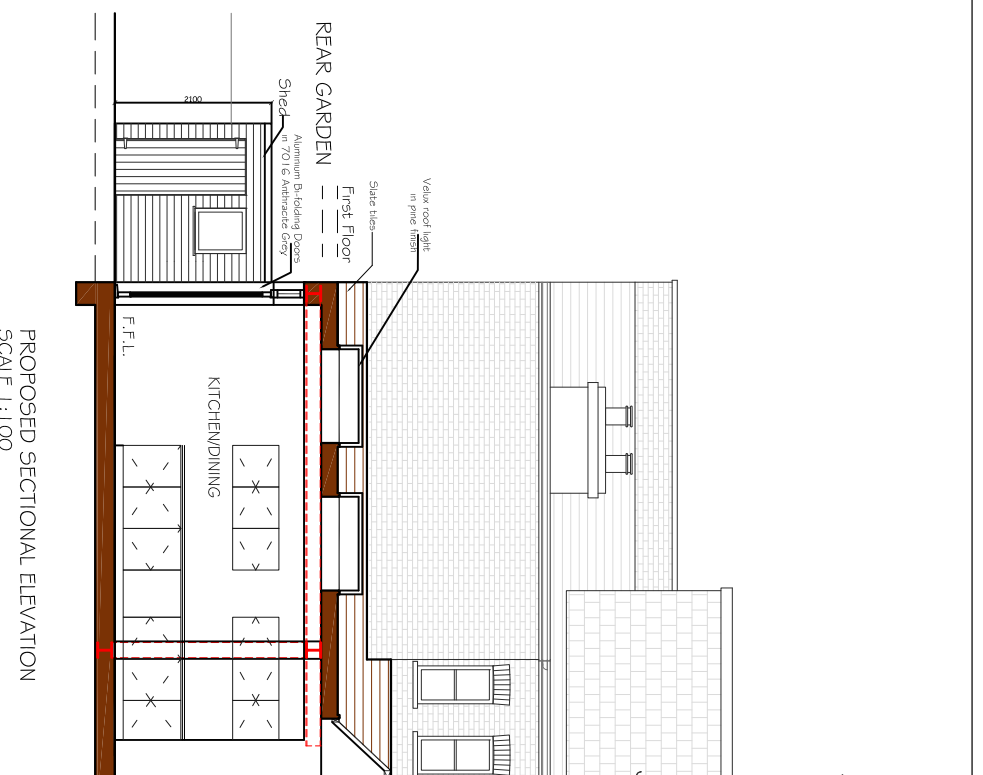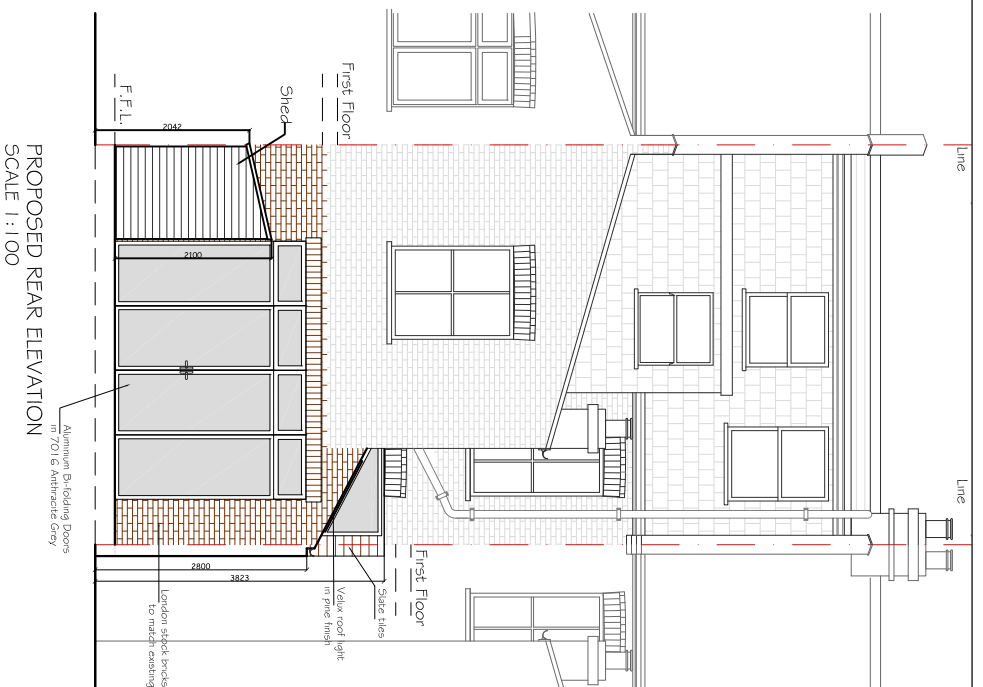

CLIENT	PROJECT		SCALE	DRAWING NO.	REV.
	S J		1:100@A3	P3	
	DRAWING TITLE		DATE	DRAWN	
	FAW PARK ROAD, LONDON SW15		06-05-14	MKS	
	PROPOSED ELEVATIONS & SECTION		<p>Meters @ 1:100 @ A3</p>		
REV	DATE	NOTES	<p>DRAWINGS TO BE READ IN CONJUNCTION WITH RELEVANT DRAWING AND SPECS. FIGURED DIMENSIONS ONLY. ANY DISCREPANCIES ARE TO BE POINTED TO THE ARCHITECT. THE ARCHITECT IS NOT LIABLE FOR ANY FAULTS NOT RAISED IN THE EVENT THAT A CONTRACTOR OTHER THAN BUILD TEAM HOLBORN LIMITED IS APPOINTED TO EXECUTE THE WORKS. BUILD TEAM HOLBORN LIMITED ACCEPTS NO LIABILITY WHATSOEVER FOR THE SPECIFICATION, CALCULATION OR OTHER INFORMATION AS IT SO EXISTS PERTAINING TO THE PROPOSED WORKS CONTAINED HEREWITH.</p>		