




PROPOSED GROUND FLOOR PLAN

REV	DATE	NOTES
<p>CLIENT: MR & MRS G</p>		
<p>PROJECT: FONTENROY ROAD LONDON SW12</p>		
<p>DRAWING TITLE: PROPOSED GROUND FLOOR PLAN</p>		
<p>SCALE: 1:50 @ A3</p>		
<p>DATE: 22-06-13</p>		
<p>DRAWN: SM</p>		
<p>DRAWING NO.: P1</p>		
<p>REV.:</p>		
<p>buildteam Unit 3D 26-32 Voltaire Rd Clapham SW4 6DH T 020 7495 6561 F 020 7998 6854 www.buildteam.com</p>		

DRAWINGS TO BE READ IN CONJUNCTION WITH RELEVANT DRAWING AND SPECS. FIGURED DIMENSIONS ONLY. ANY DISCREPANCIES ARE TO BE POINTED TO THE ARCHITECT. THE ARCHITECT IS NOT LIABLE FOR ANY FAULTS NOT RAISED IN THE EVENT THAT A CONTRACTOR OTHER THAN BUILD TEAM HOLBORN LIMITED IS APPOINTED TO EXECUTE THE WORKS. BUILD TEAM HOLBORN LIMITED ACCEPTS NO LIABILITY WHATSOEVER FOR THE SPECIFICATION, CALCULATION OR OTHER INFORMATION AS IT SO EXISTS PERTAINING TO THE PROPOSED WORKS CONTAINED HEREWITH.

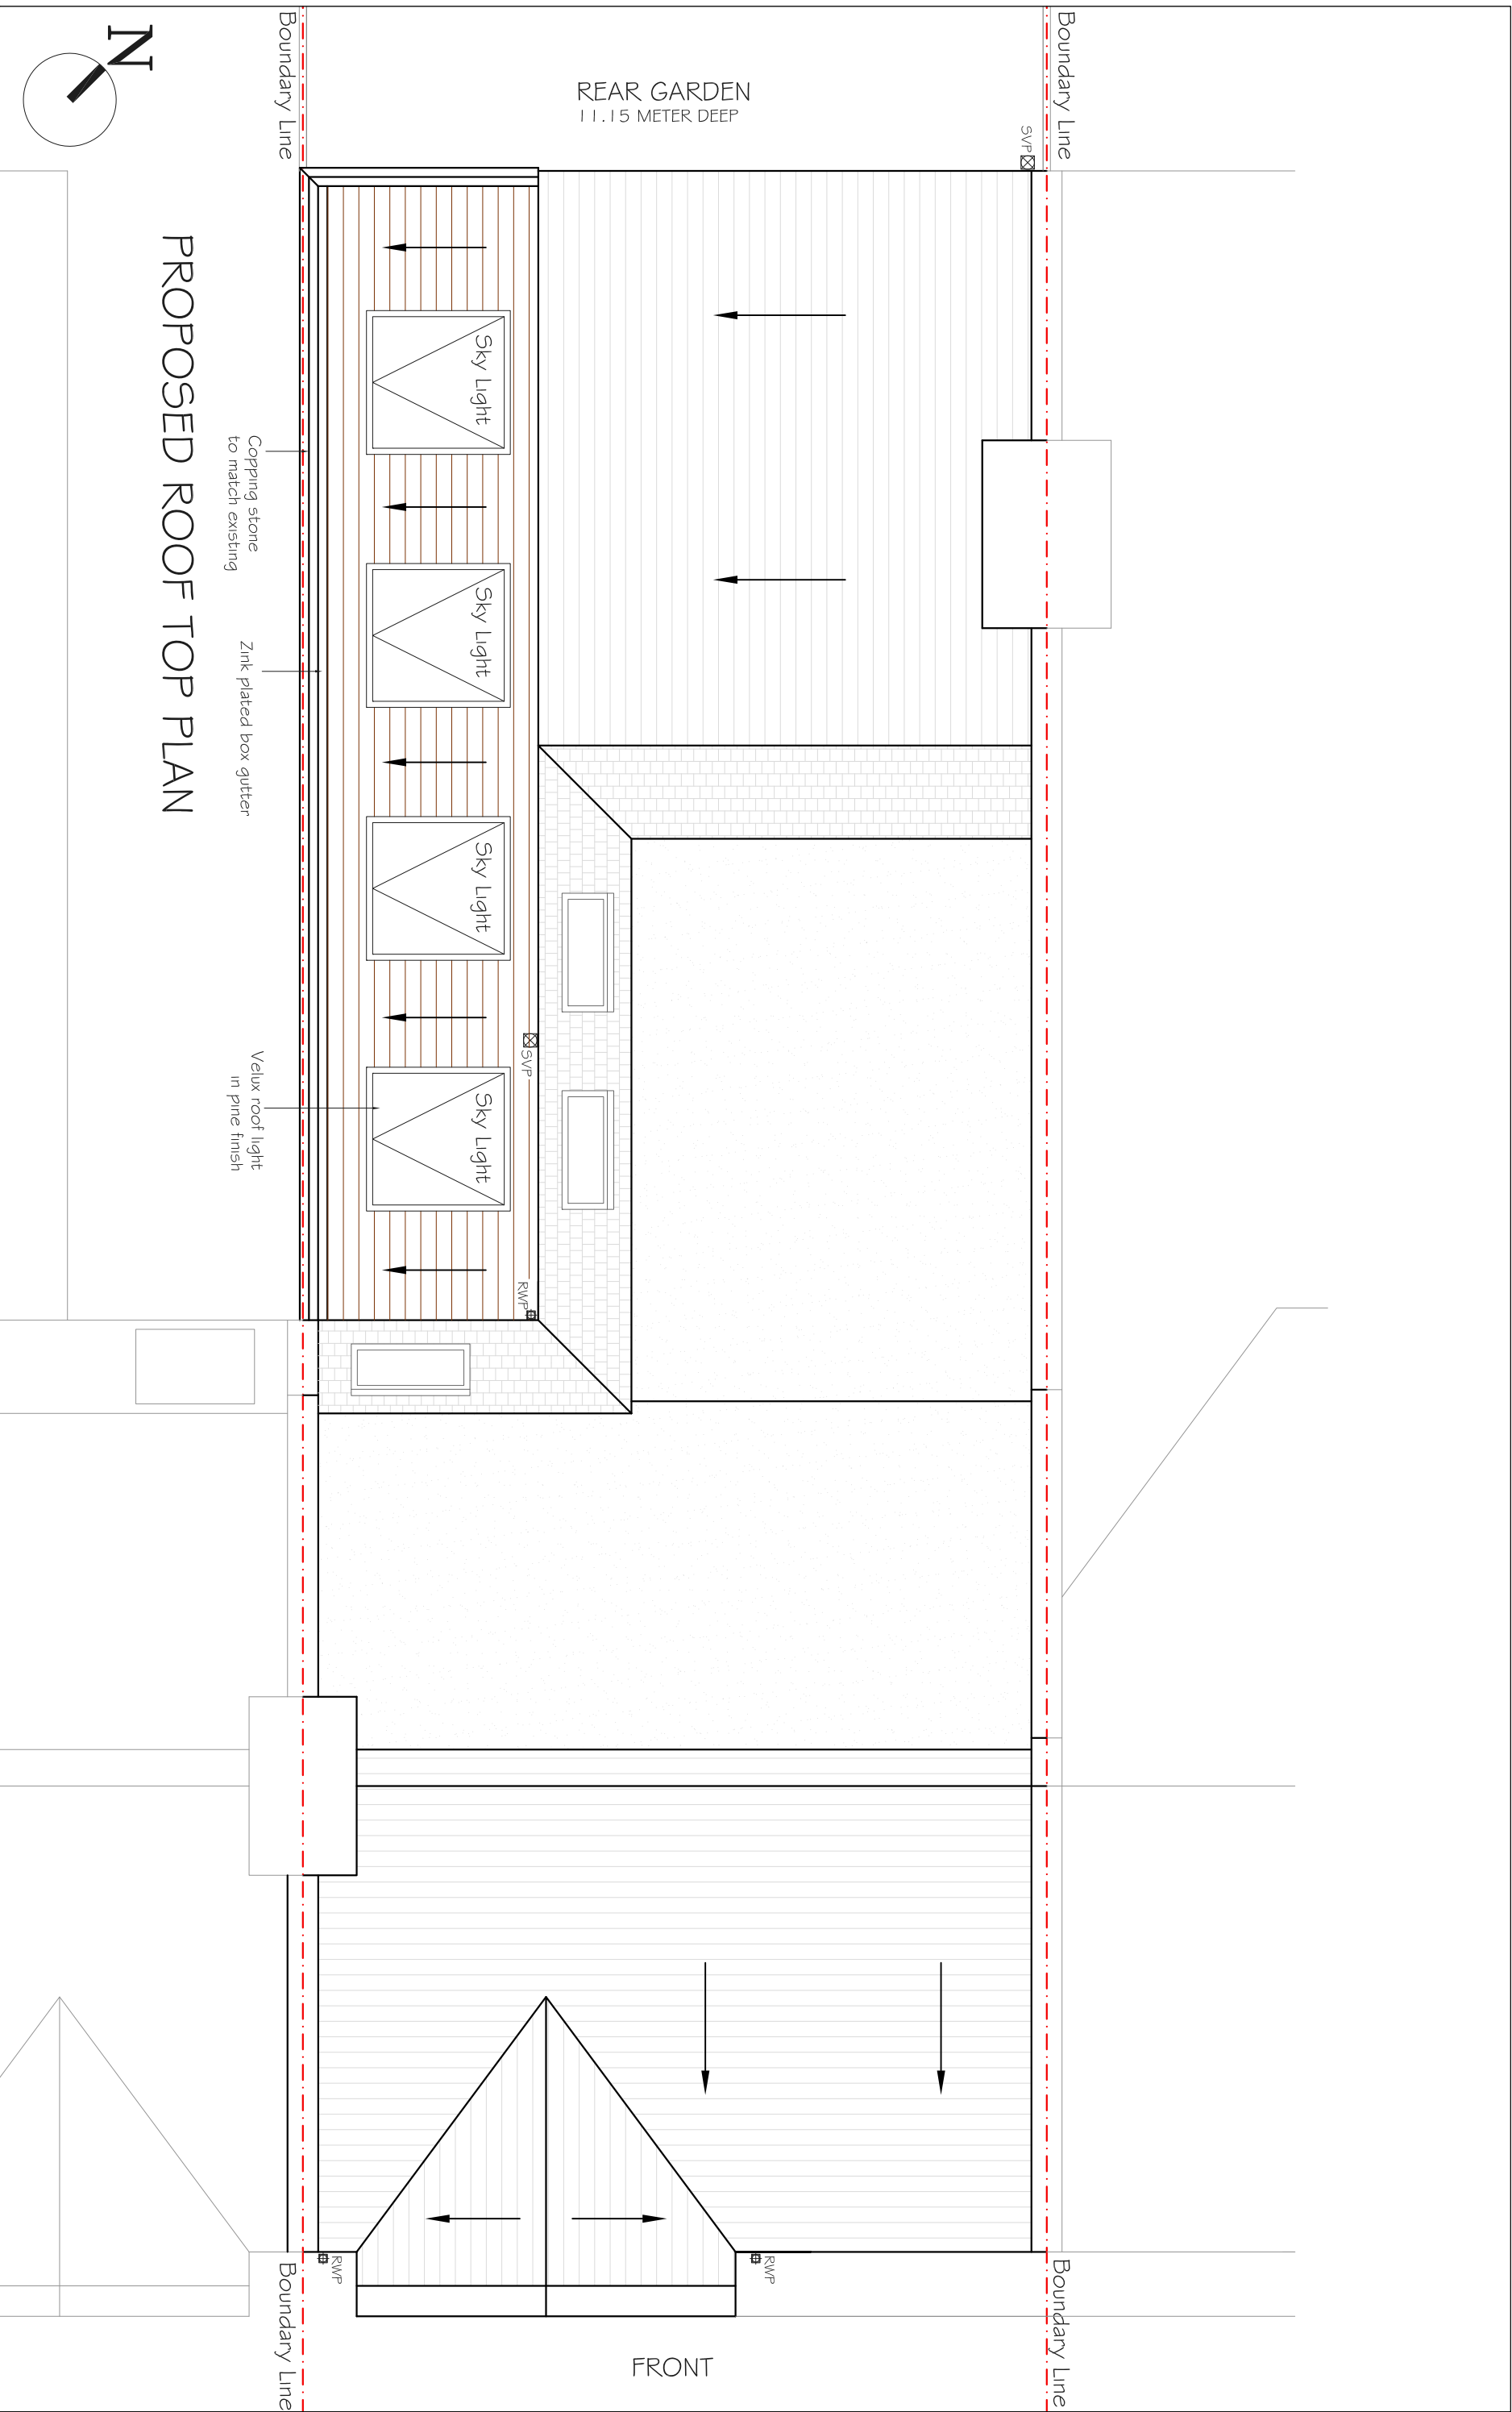

PROPOSED ROOF TOP PLAN

REV	DATE	NOTES

CLIENT: **MR & MRS G**

DRAWINGS TO BE READ IN CONJUNCTION WITH RELEVANT DRAWING AND SPECS. FIGURED DIMENSIONS ONLY. ANY DISCREPANCIES ARE TO BE POINTED TO THE ARCHITECT. THE ARCHITECT IS NOT LIABLE FOR ANY FAULTS NOT RAISED IN THE EVENT THAT A CONTRACTOR OTHER THAN BUILD TEAM HOLBORN LIMITED IS APPOINTED TO EXECUTE THE WORKS. BUILD TEAM HOLBORN LIMITED ACCEPTS NO LIABILITY WHATSOEVER FOR THE SPECIFICATION, CALCULATION OR OTHER INFORMATION AS IT SO EXISTS PERTAINING TO THE PROPOSED WORKS CONTAINED HEREWITH.

PROJECT: **FONTENROY ROAD LONDON SW12**

DRAWING TITLE: **PROPOSED ROOF TOP PLAN**


SCALE: **1:50 @ A3**

DATE: **22-06-13**

DRAWN: **SM**

DRAWING NO.: **P2**


REV.:

 


buildteam

Unit 3D
26-32 Voltaire Rd
Clapham SW4 6DH


T 020 7495 6561
F 020 7998 6854
www.buildteam.com

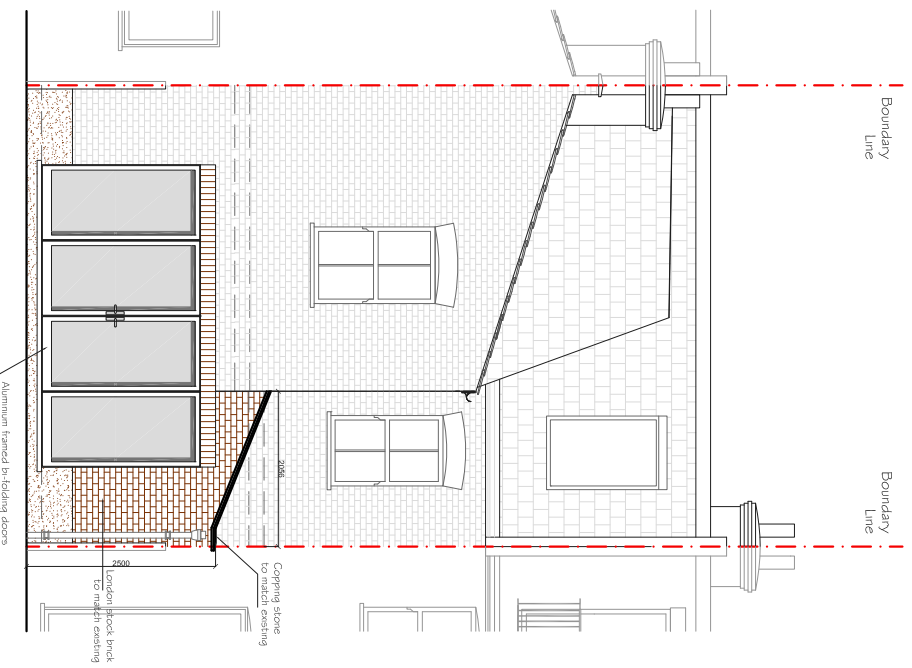

PROPOSED REAR ELEVATION

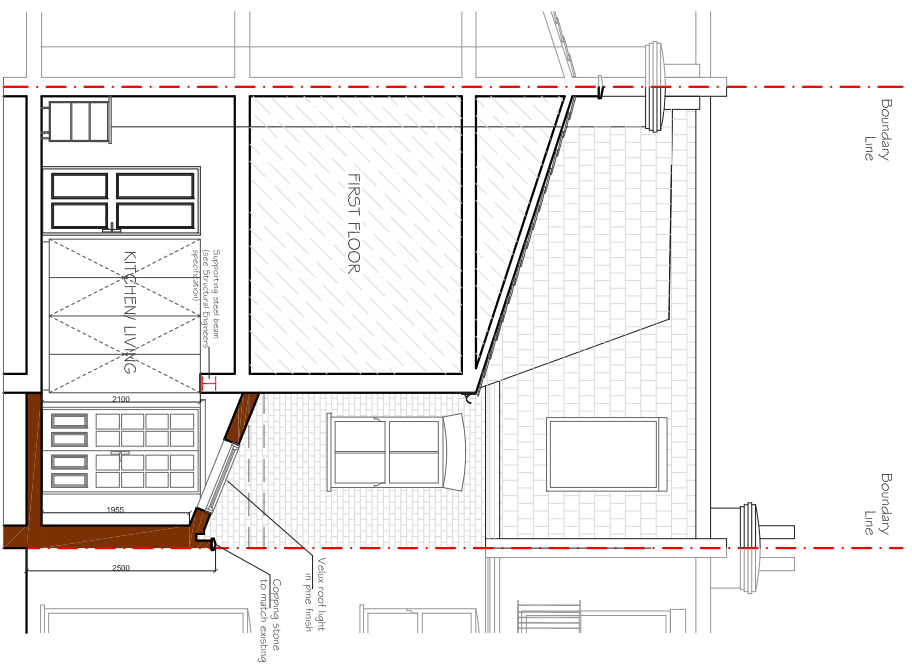

PROPOSED SECTIONAL ELEVATION A

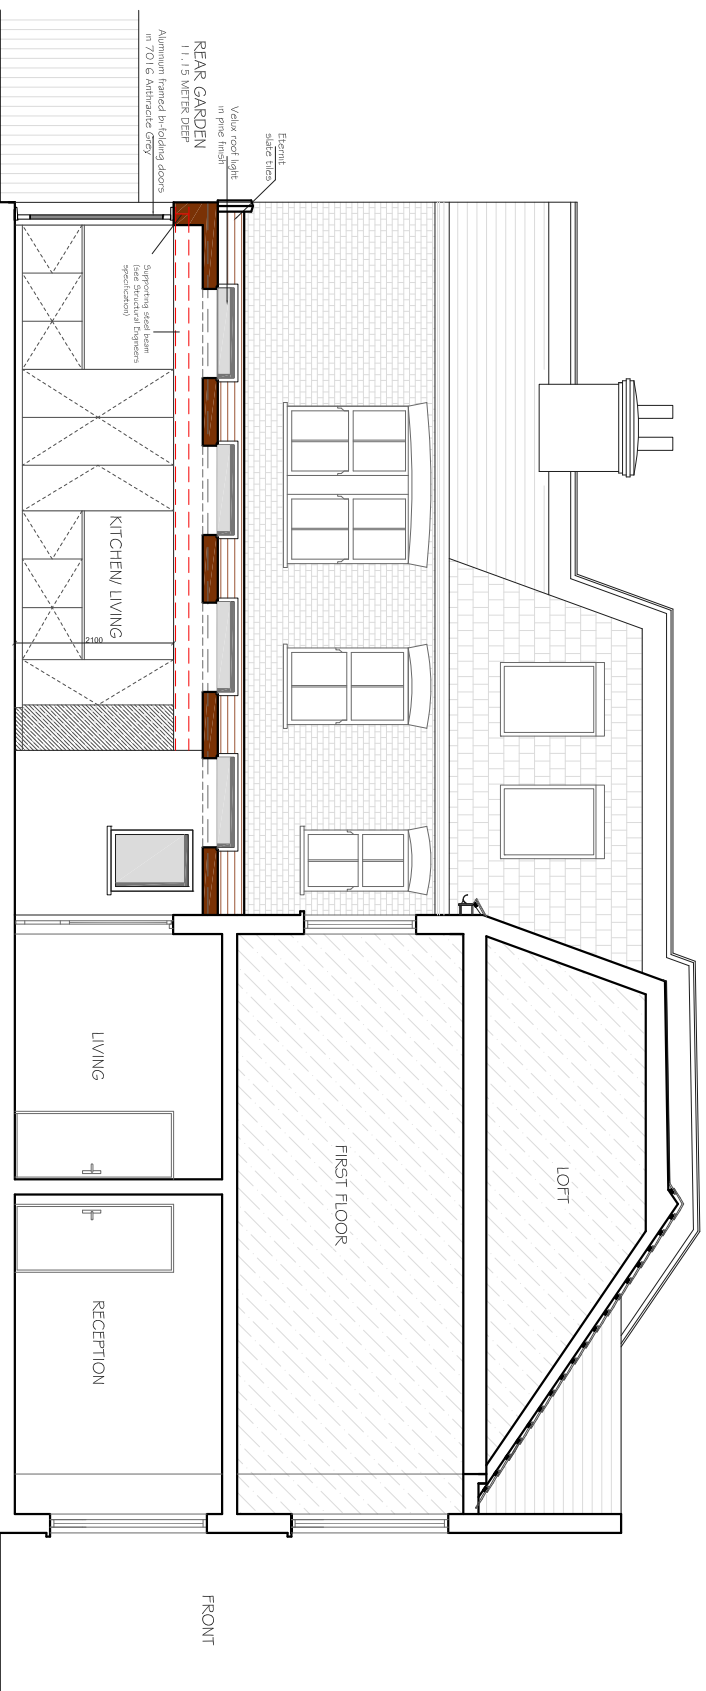

PROPOSED SECTIONAL ELEVATION B

REV	DATE	NOTES


CLIENT
MR & MRS G

DRAWINGS TO BE READ IN CONJUNCTION WITH RELEVANT DRAWING AND SPECS. FIGURED DIMENSIONS ONLY. ANY DISCREPANCIES ARE TO BE POINTED TO THE ARCHITECT. THE ARCHITECT IS NOT LIABLE FOR ANY FAULTS NOT RAISED IN THE EVENT THAT A CONTRACTOR OTHER THAN BUILD TEAM HOLBORN LIMITED IS APPOINTED TO EXECUTE THE WORKS. BUILD TEAM HOLBORN LIMITED ACCEPTS NO LIABILITY WHATSOEVER FOR THE SPECIFICATION, CALCULATION OR OTHER INFORMATION AS IT SO EXISTS PERTAINING TO THE PROPOSED WORKS CONTAINED HEREWITH.

PROJECT
**FONTENROY ROAD
LONDON SW12**

DRAWING TITLE
**PROPOSED
ELEVATION & SECTION**

SCALE	DATE	DRAWN	DRAWING NO.	REV.
1:50 @ A3	22-06-13	SM	P3	

 

Meters @ 1:50 @ A3

buildteam
Unit 3D
26-32 Voltaire Rd
Clapham SW4 6DH
T 020 7495 6561
F 020 7998 6854
www.buildteam.com