

**PROPOSED GROUND FLOOR**  
SCALE 1:50



| REV | DATE | NOTES |
|-----|------|-------|
|     |      |       |
|     |      |       |
|     |      |       |

|        |    |
|--------|----|
| CLIENT | TH |
|--------|----|


|               |                            |
|---------------|----------------------------|
| PROJECT       | 8 GARFIELD RD              |
| DRAWING TITLE | PROPOSED GROUND FLOOR PLAN |

|                          |          |             |      |
|--------------------------|----------|-------------|------|
| SCALE                    | 1:50@A3  | DRAWING NO. | REV. |
| DATE                     | 10-03-15 | DRAWN       | SC   |
| <p>Meters @ 1:50@ A3</p> |          |             |      |

**buildteam**  
the side return extension company

Unit 1F  
26-32 Voltaire Road  
London SW4 6DH

T 020 7495 6561  
info@buildteam.com  
www.buildteam.com

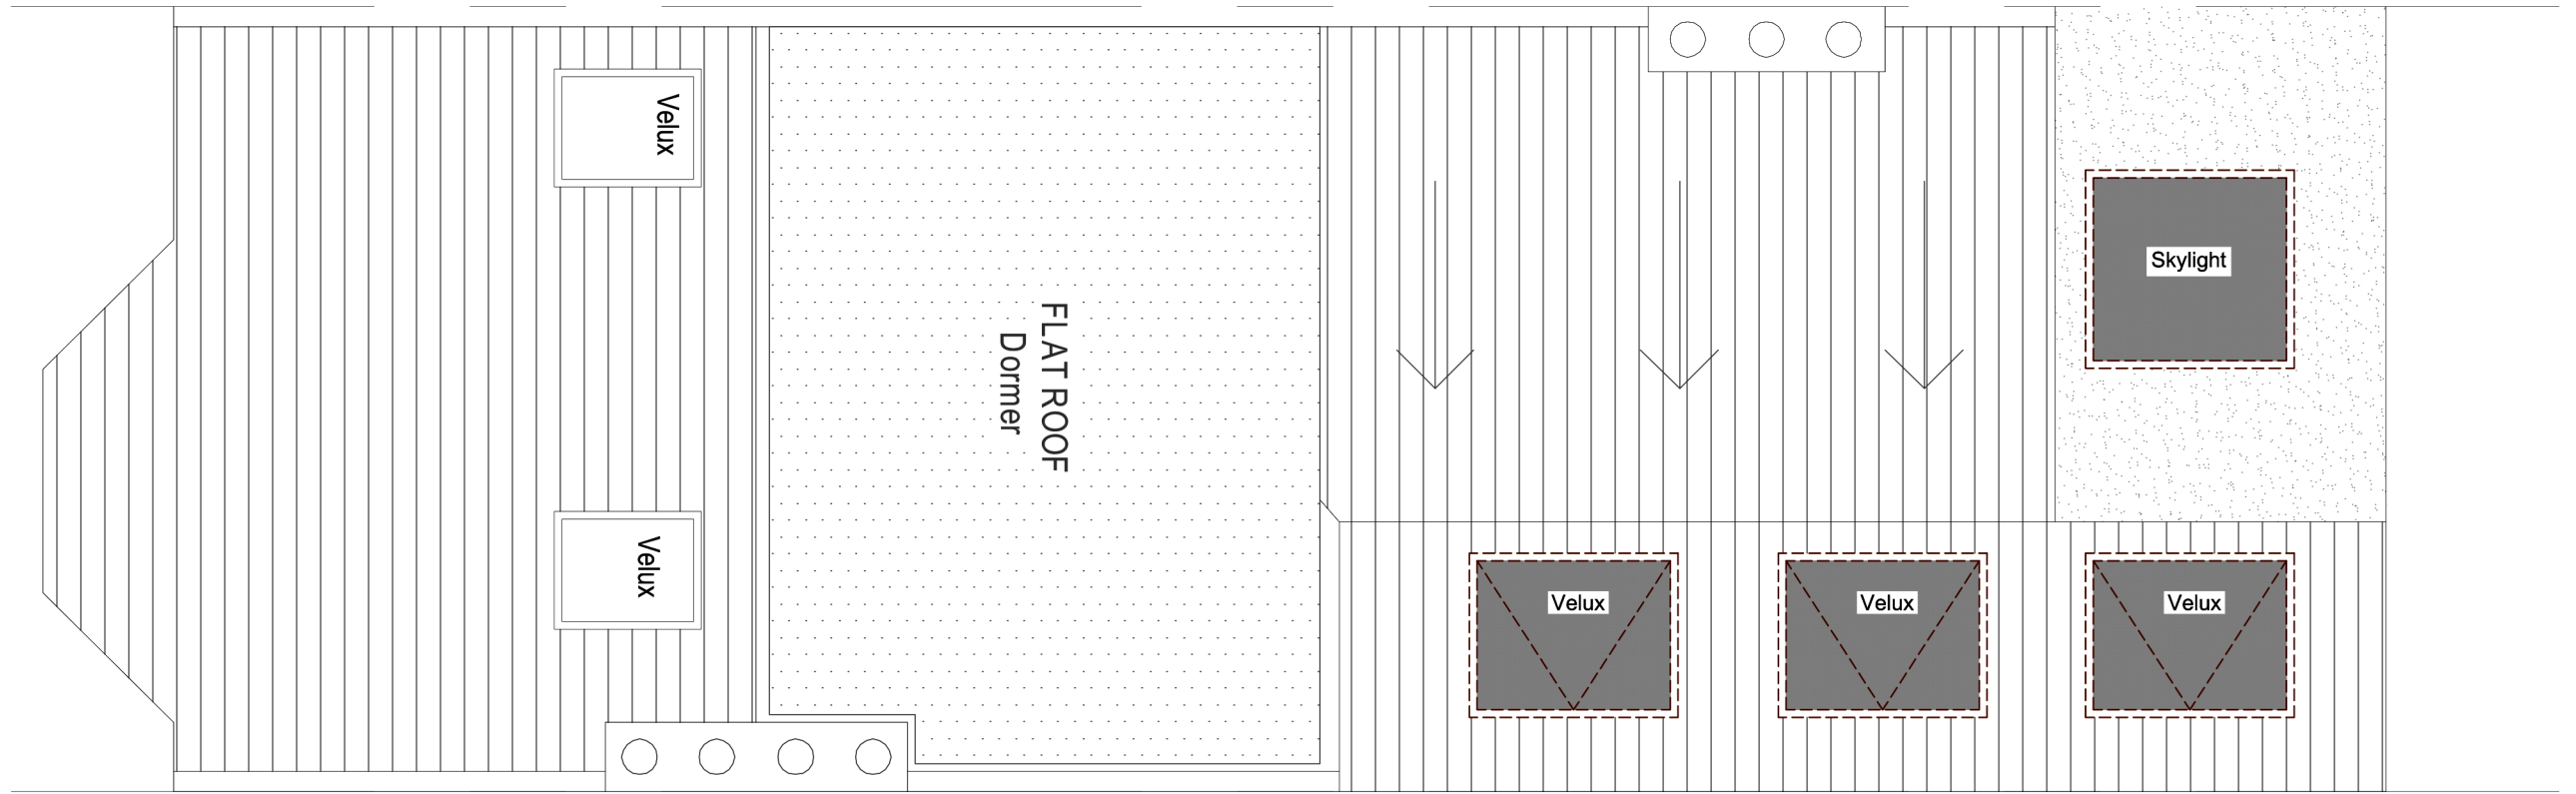

**PROPOSED ROOF PLAN**  
SCALE 1:50



| REV | DATE | NOTES |
|-----|------|-------|
|     |      |       |
|     |      |       |
|     |      |       |

|        |    |
|--------|----|
| CLIENT | TH |
|--------|----|


|               |                    |
|---------------|--------------------|
| PROJECT       | 8 GARFIELD RD      |
| DRAWING TITLE | PROPOSED ROOF PLAN |

|                          |          |             |      |
|--------------------------|----------|-------------|------|
| SCALE                    | 1:50@A3  | DRAWING NO. | REV. |
| DATE                     | 10-03-15 | DRAWN       | SC   |
| <p>Meters @ 1:50@ A3</p> |          |             |      |


**buildteam**  
the side return extension company

Unit 1F  
26-32 Voltaire Road  
London SW4 6DH

T 020 7495 6561  
info@buildteam.com  
www.buildteam.com

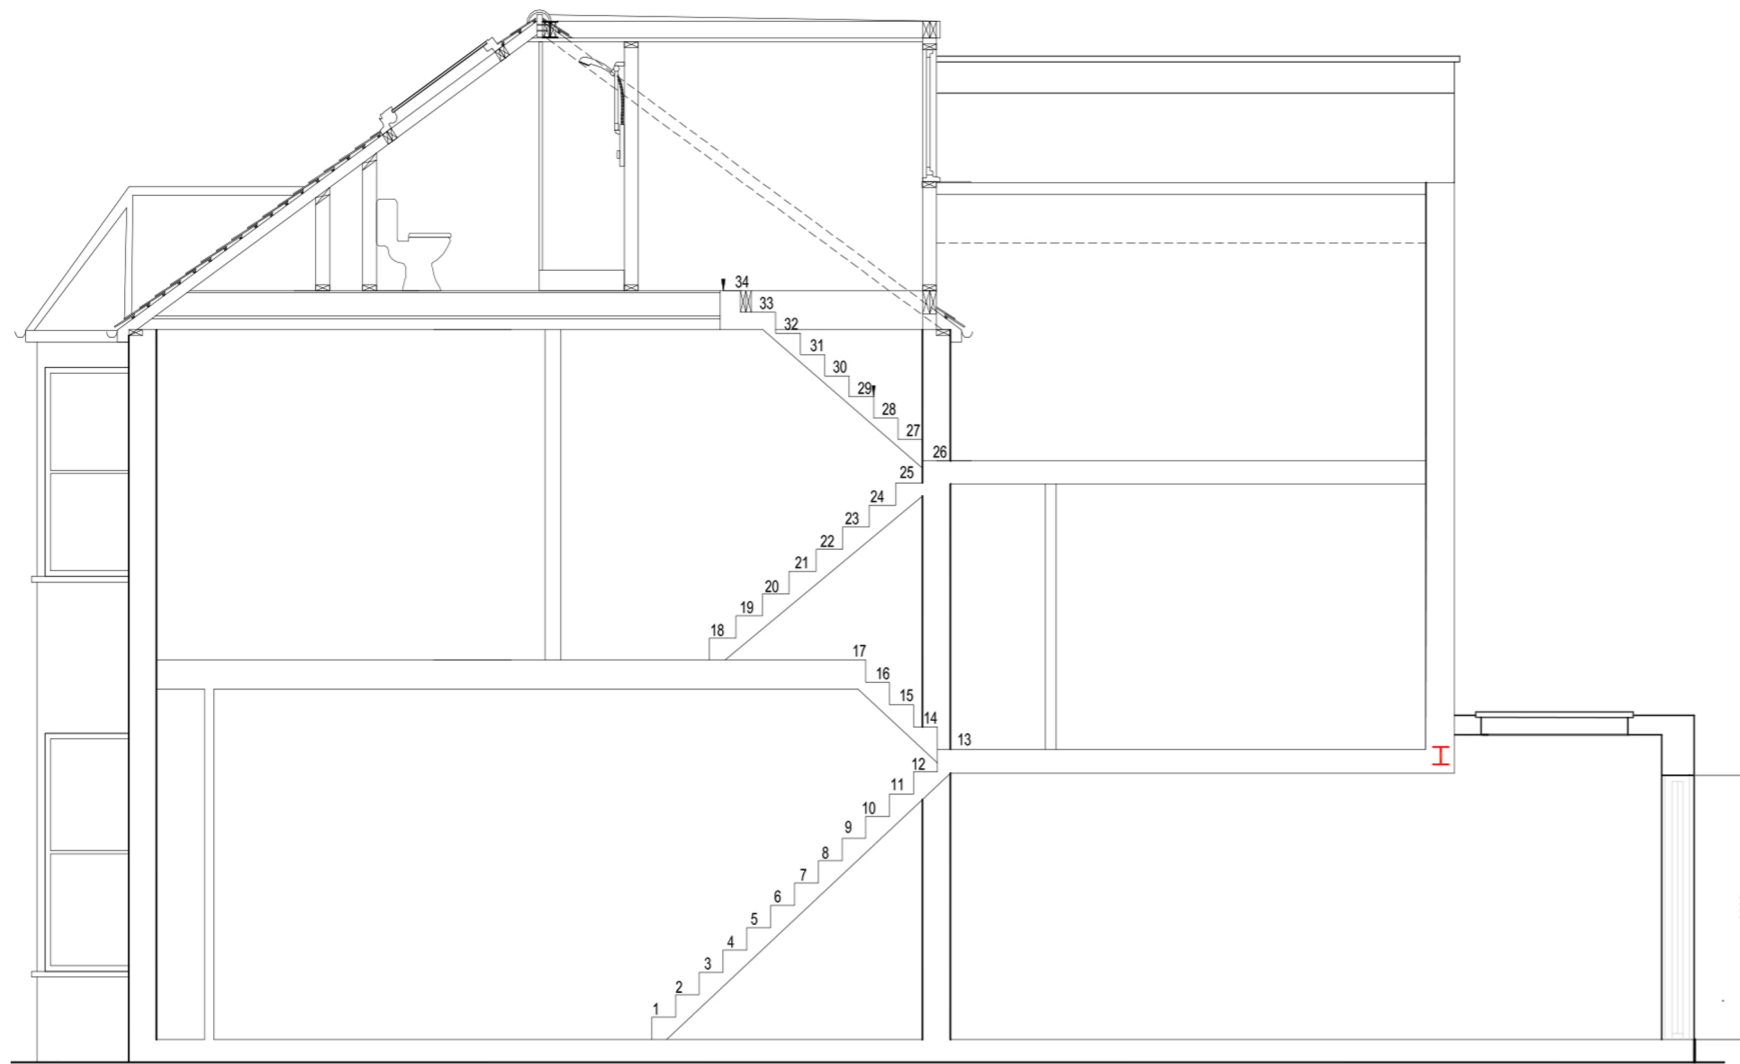

PROPOSED SECTION AA

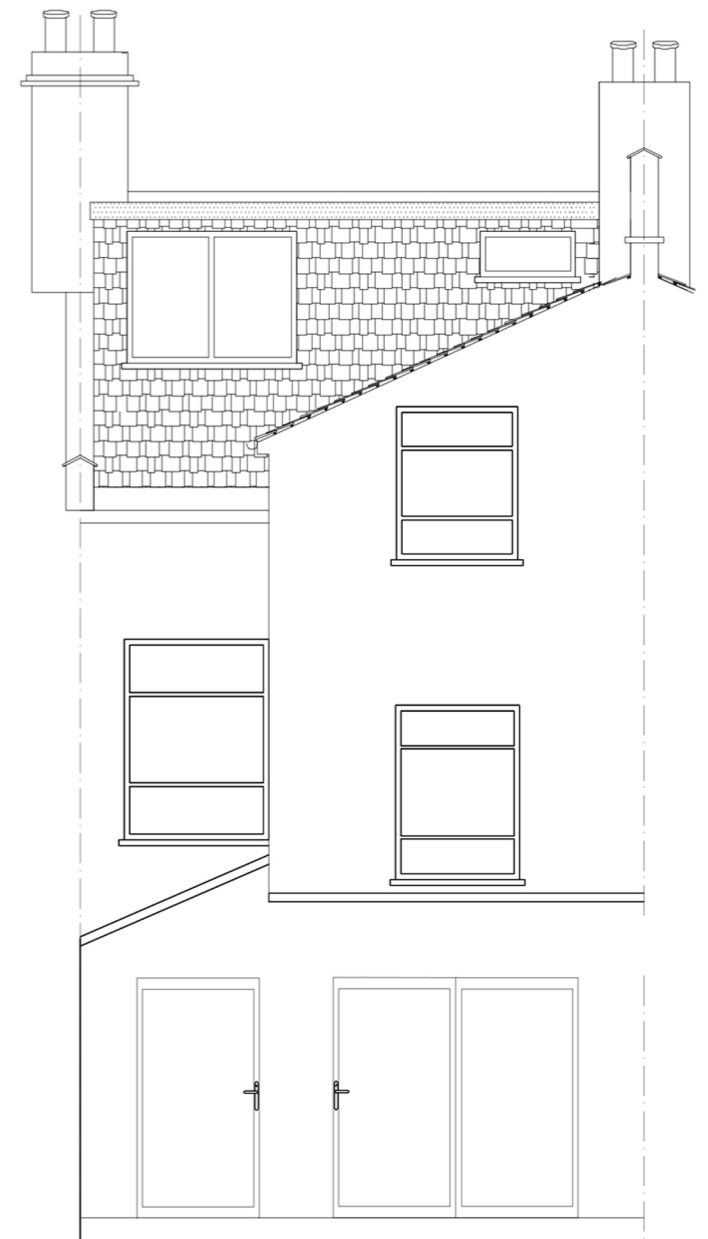

PROPOSED REAR ELEVATION

| REV | DATE | NOTES |
|-----|------|-------|
|     |      |       |
|     |      |       |
|     |      |       |

|               |                |
|---------------|----------------|
| CLIENT        | TH             |
| DRAWING TITLE | REAR ELEVATION |

|               |                |
|---------------|----------------|
| PROJECT       | 8 GARFIELD RD  |
| DRAWING TITLE | REAR ELEVATION |

|                            |          |             |    |      |  |
|----------------------------|----------|-------------|----|------|--|
| SCALE                      | 1:50@A3  | DRAWING NO. |    | REV. |  |
| DATE                       | 10-03-15 | DRAWN       | SC |      |  |
| <p>Meters @ 1:100 @ A3</p> |          |             |    |      |  |

**buildteam**  
the side return extension company

Unit 1F  
26-32 Voltaire Road  
London SW4 6DH

T 020 7495 6561  
info@buildteam.com  
www.buildteam.com