

PROPOSED GROUND FLOOR PLAN




			CLIENT <b>A &amp; E W</b>	PROJECT <b>GASTEIN ROAD, LONDON W6</b>	SCALE <b>1:50@A3</b>	DRAWING NO. <b>P1</b>	REV.
			DRAWINGS TO BE READ IN CONIUNCTION WITH RELEVANT DRAWING AND SPECS. FIGURED DIMENSIONS ONLY. DIMENSIONS SHOULD NOT BE RELIED UPON FOR THE PURPOSES OF ORDERING MATERIALS OR PLACING SUB-CONTRACT ORDERS, OR THE PLACEMENT OF ORDERS WITH THIRD PARTIES. THIRD PARTY SUPPLIERS TO TAKE THEIR OWN SITE MEASUREMENTS. IN THE EVENT THAT A CONTRACTOR OTHER THAN BUILD TEAM HOLBORN LIMITED IS APPOINTED TO EXECUTE THE WORKS, BUILD TEAM HOLBORN LIMITED ACCEPT NO LIABILITY WHATSOEVER FOR THE SPECIFICATION, CALCULATION OR OTHER STRUCTURAL OR NON-STRUCTURAL INFORMATION AS IT SO EXISTS PERTAINING TO THE PROPOSED WORKS CONTAIN HEREWITH.	DRAWING TITLE <b>PROPOSED GROUND FLOOR PLAN</b>	DATE <b>04-10-13</b>	DRAWN <b>SM</b>	
REV	DATE	NOTES				<p>Meters @ 1:50 @ A3</p>	

**buildteam**  
the side return extension company

Unit 1F  
26-32 Voltaire Road  
London SW4 6DH


T 020 7495 6561  
info@buildteam.com  
www.buildteam.com

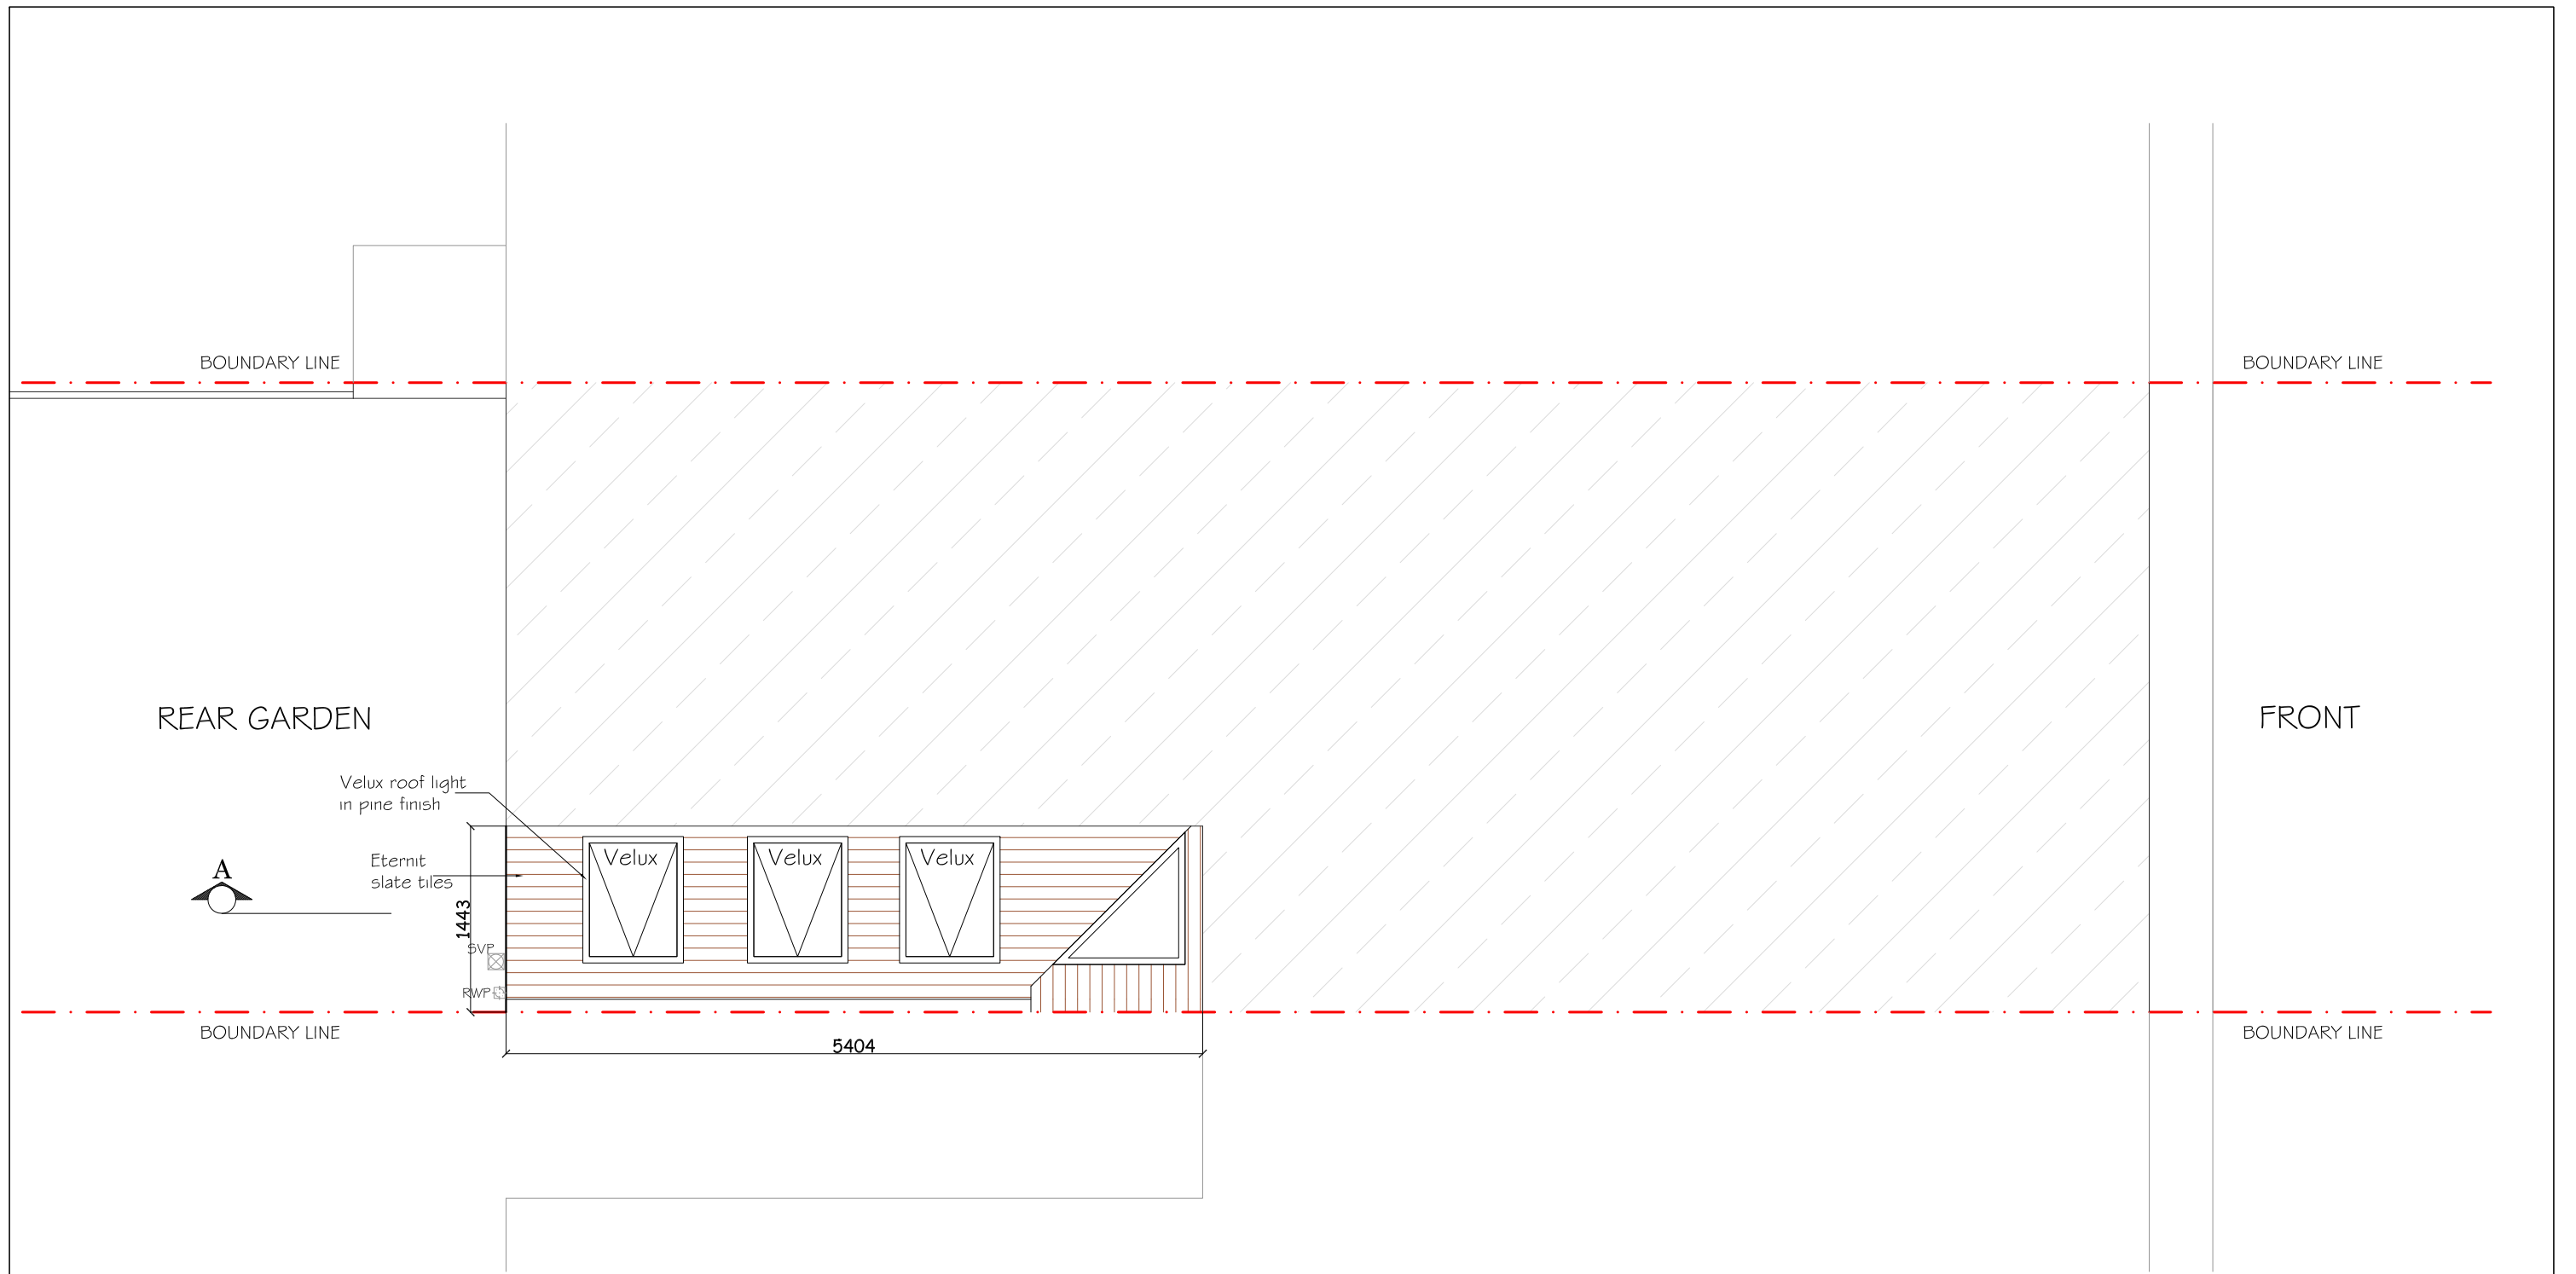


PROPOSED ROOF TOP PLAN




			CLIENT	<b>A &amp; E W</b>		PROJECT	<b>GASTEIN ROAD, LONDON W6</b>		SCALE	1:50@A3	DRAWING NO.	REV.
								DATE	04-10-13	DRAWN	SM	P2
						DRAWING TITLE	<p>Meters @ 1:50 @ A3</p>					
REV	DATE	NOTES	<small>DRAWINGS TO BE READ IN CONIUNCTION WITH RELEVANT DRAWING AND SPECS. FIGURED DIMENSIONS ONLY. DIMENSIONS SHOULD NOT BE RELIED UPON FOR THE PURPOSES OF ORDERING MATERIALS OR PLACING SUB-CONTRACT ORDERS, OR THE PLACEMENT OF ORDERS WITH THIRD PARTIES. THIRD PARTY SUPPLIERS TO TAKE THEIR OWN SITE MEASUREMENTS. IN THE EVENT THAT A CONTRACTOR OTHER THAN BUILD TEAM HOLBORN LIMITED IS APPOINTED TO EXECUTE THE WORKS, BUILD TEAM HOLBORN LIMITED ACCEPT NO LIABILITY WHATSOEVER FOR THE SPECIFICATION, CALCULATION OR OTHER STRUCTURAL OR NON-STRUCTURAL INFORMATION AS IT SO EXISTS PERTAINING TO THE PROPOSED WORKS CONTAIN HEREWITH.</small>			<b>PROPOSED ROOF TOP PLAN (AMENDED)</b>						
									<p>the side return extension company</p> <p>Unit 1F 26-32 Voltaire Road London SW4 6DH</p> <p>T 020 7495 6561 info@buildteam.com www.buildteam.com</p>			

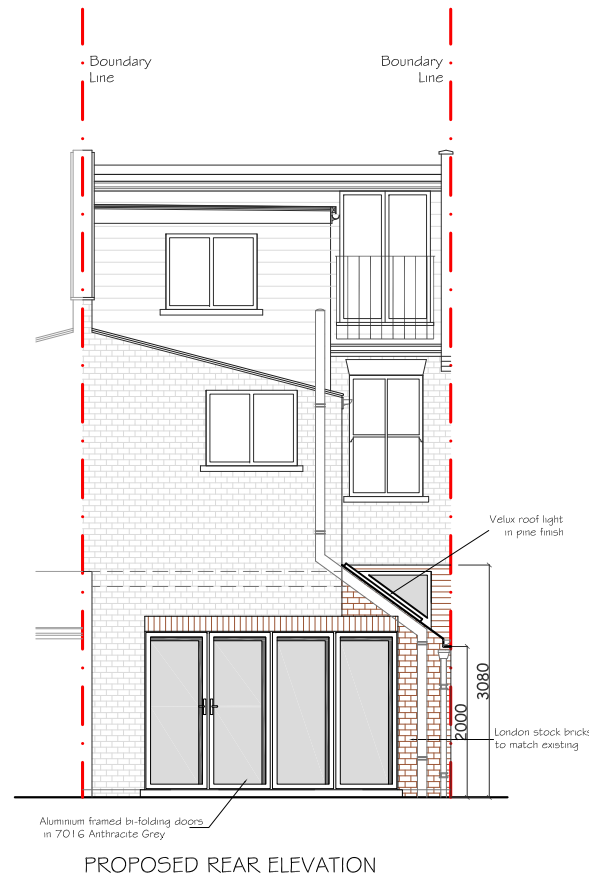

PROPOSED REAR ELEVATION

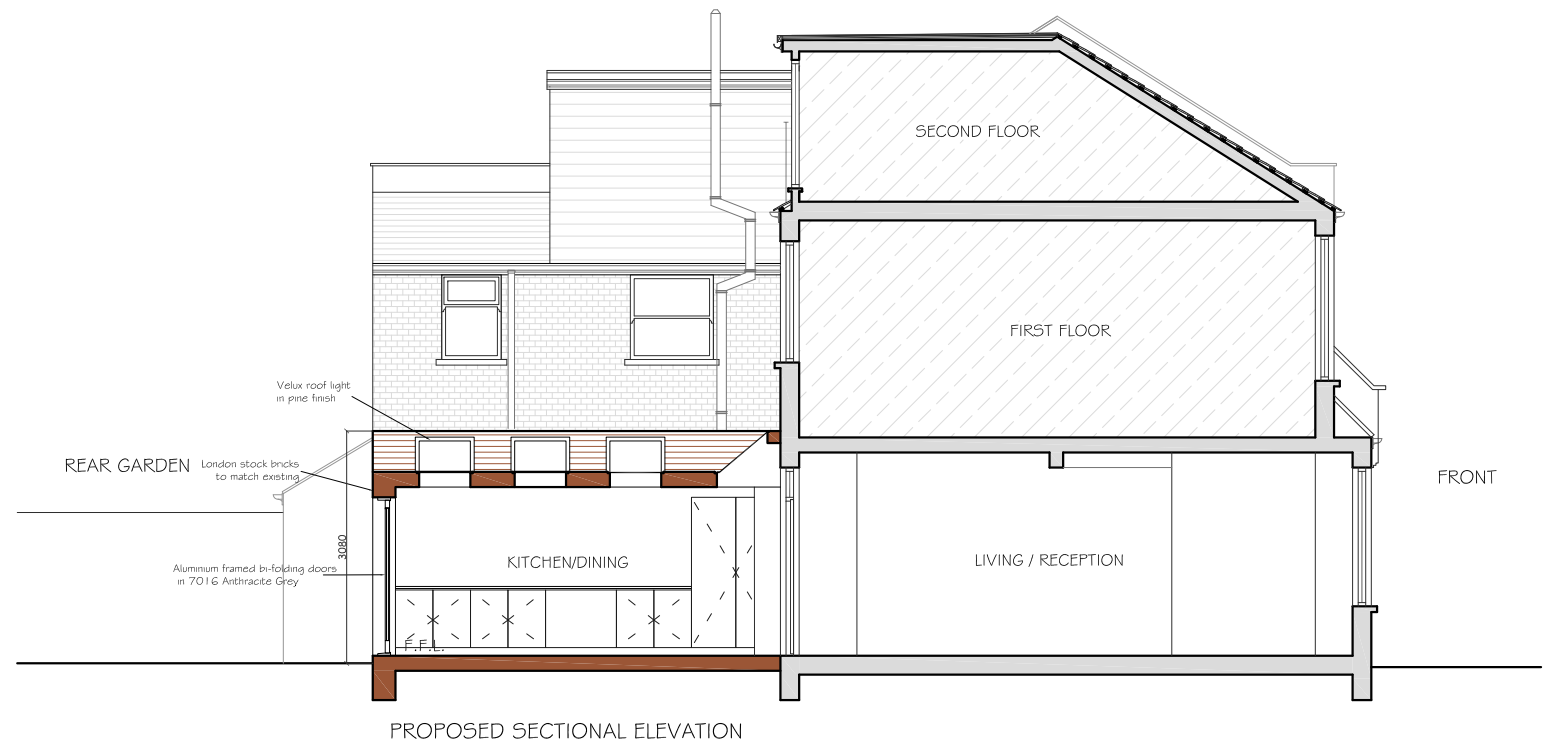

PROPOSED SECTIONAL ELEVATION

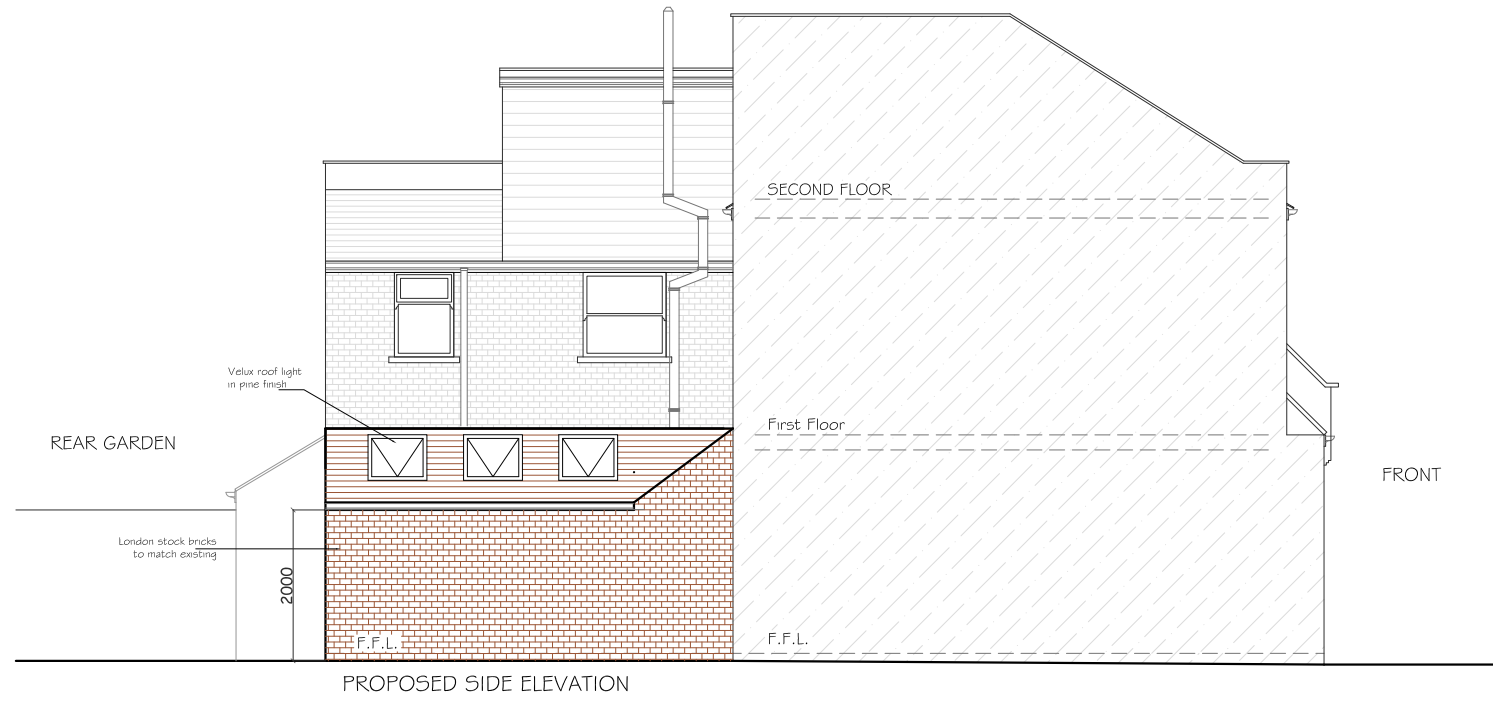

PROPOSED SIDE ELEVATION

REV	DATE	NOTES

CLIENT  
**A & E W**

DRAWINGS TO BE READ IN CONJUNCTION WITH RELEVANT DRAWING AND SPECS. FIGURED DIMENSIONS ONLY. DIMENSIONS SHOULD NOT BE RELIED UPON FOR THE PURPOSES OF ORDERING MATERIALS OR PLACING SUB-CONTRACT ORDERS, OR THE PLACEMENT OF ORDERS WITH THIRD PARTIES. THIRD PARTY SUPPLIERS TO TAKE THEIR OWN SITE MEASUREMENTS. IN THE EVENT THAT A CONTRACTOR OTHER THAN BUILD TEAM HOLBORN LIMITED IS APPOINTED TO EXECUTE THE WORKS, BUILD TEAM HOLBORN LIMITED ACCEPTS NO LIABILITY WHATSOEVER FOR THE SPECIFICATION, CALCULATION OR OTHER STRUCTURAL OR NON-STRUCTURAL INFORMATION AS IT SO EXISTS PERTAINING TO THE PROPOSED WORKS CONTAIN HEREWITH.

PROJECT  
**GASTEIN ROAD,  
LONDON W6**

DRAWING TITLE  
**PROPOSED ELEVATIONS  
& SECTION (AMENDED)**

SCALE 1:100@A3

DATE 04-10-13 DRAWN SM

DRAWING NO. P3

REV.

Meters @ 1:100 @ A3

**buildteam**  
the side return extension company

Unit 1F  
26-32 Voltaire Road  
London SW4 6DH

T 020 7495 6561  
info@buildteam.com  
www.buildteam.com