

PROPOSED GROUND FLOOR
SCALE 1:50



REV	DATE	NOTES

CLIENT	CE
--------	----


PROJECT	18 GLENTHORNE ROAD KT1
DRAWING TITLE	PROPOSED GROUND FLOOR PLAN

SCALE	1:50@A3	DRAWING NO.	REV.
DATE	16-03-15	DRAWN	SC
<p>Meters @ 1:50@ A3</p>			

buildteam
the side return extension company

Unit 1F
26-32 Voltaire Road
London SW4 6DH

T 020 7495 6561
info@buildteam.com
www.buildteam.com

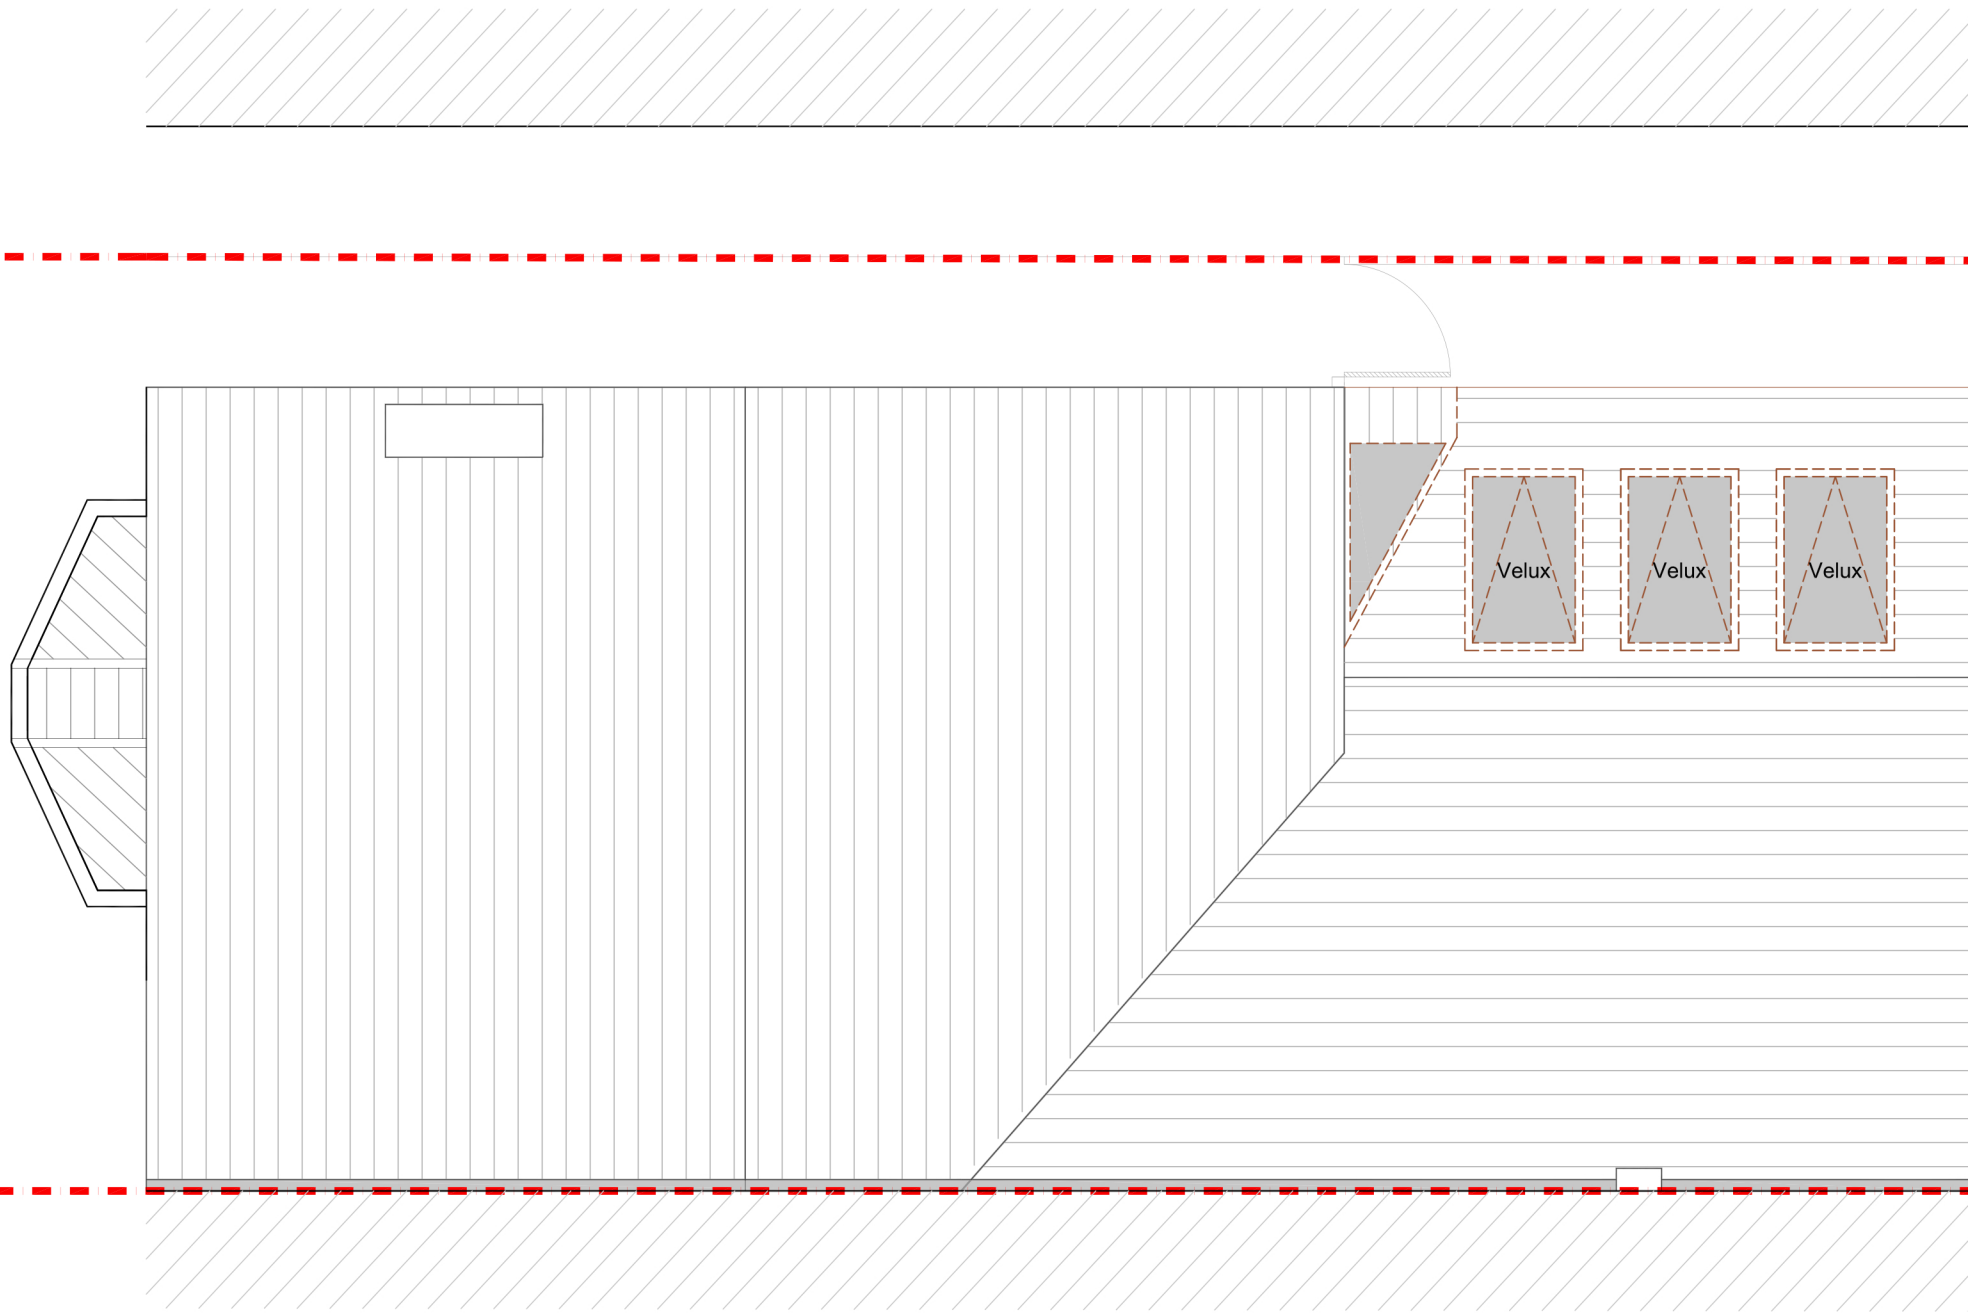

PROPOSED ROOF PLAN
SCALE 1:50



REV	DATE	NOTES

CLIENT	CE
--------	----




PROJECT	18 GLENTHORNE ROAD KT1
DRAWING TITLE	PROPOSED ROOF PLAN

SCALE	1:50@A3	DRAWING NO.		REV.	
DATE	16-03-15	DRAWN	SC		
<p>Meters @ 1:50@ A3</p>					

buildteam
the side return extension company

Unit 1F
26-32 Voltaire Road
London SW4 6DH

T 020 7495 6561
info@buildteam.com
www.buildteam.com

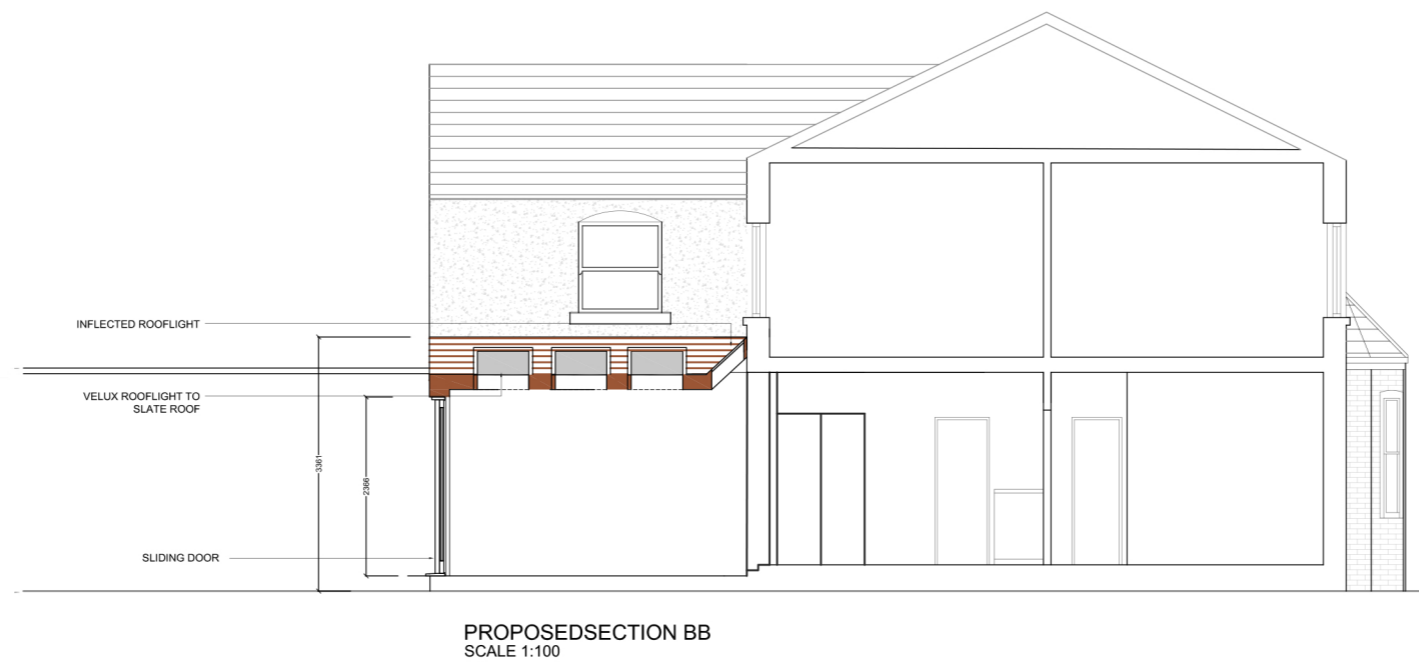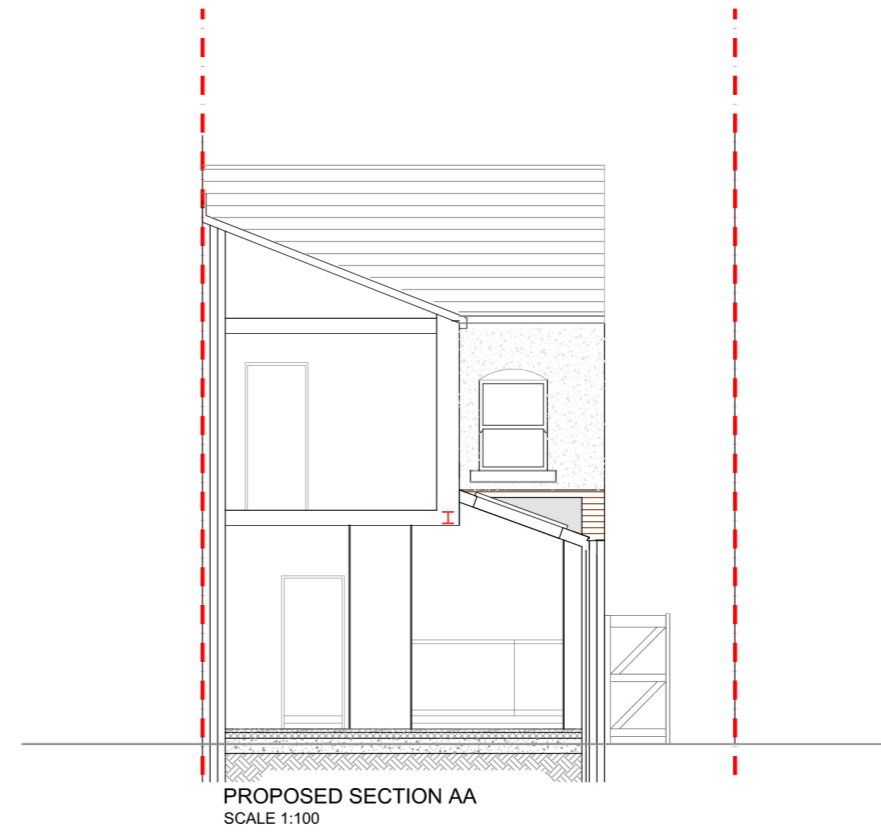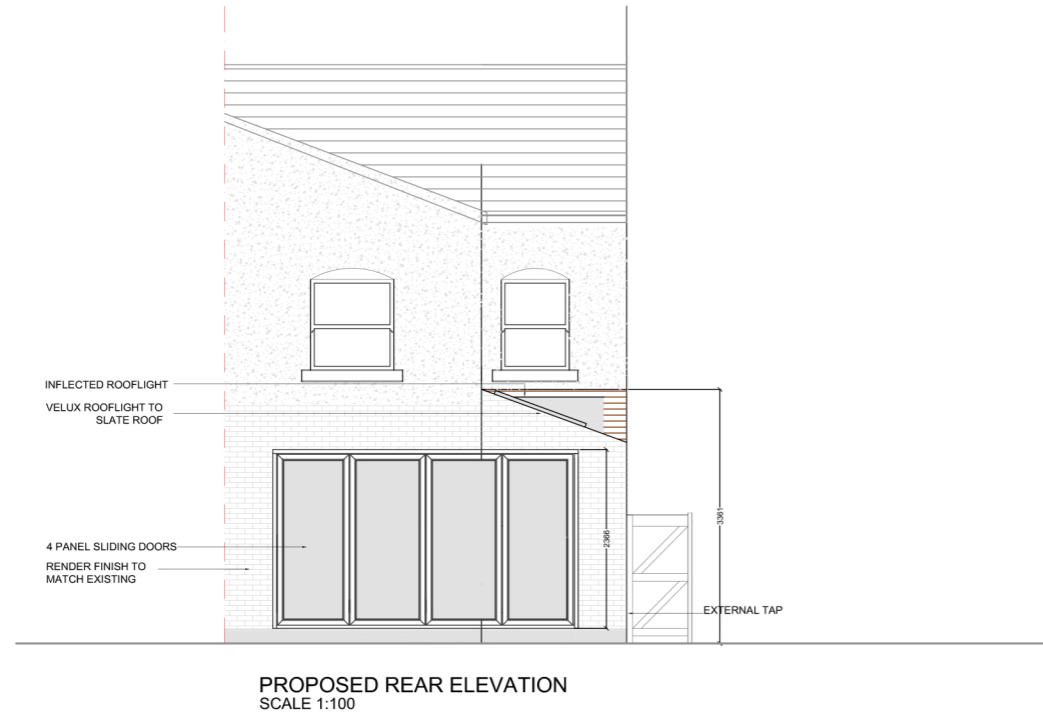

REV	DATE	NOTES

CLIENT	CE
--------	----

PROJECT	18 GLENTHORNE ROAD KT1
DRAWING TITLE	EXISTING AND PROPOSED SECTIONS

SCALE	1:100@A3	DRAWING NO.		REV.	
DATE	16-03-15	DRAWN	SC		
<p>Meters @ 1:100 @ A3</p>					

buildteam
the side return extension company

Unit 1F
26-32 Voltaire Road
London SW4 6DH

T 020 7495 6561
info@buildteam.com
www.buildteam.com