





 
PROPOSED GROUND FLOOR PLAN
SCALE 1:50


			CLIENT	AS & MM	PROJECT	GROVE AVENUE W7	SCALE	1:50@A3	DRAWING NO.	REV.	 342 Clapham Road London SW9 9AJ Tel: 0207 242 5353 hello@designteam.co.uk www.designteam.co.uk		
					DRAWING TITLE	PROPOSED GROUND FLOOR PLAN	DATE	28-06-18	DRAWN	LD		DRAWING NO.	P - 1
REV	DATE	NOTES											

MH - TBC

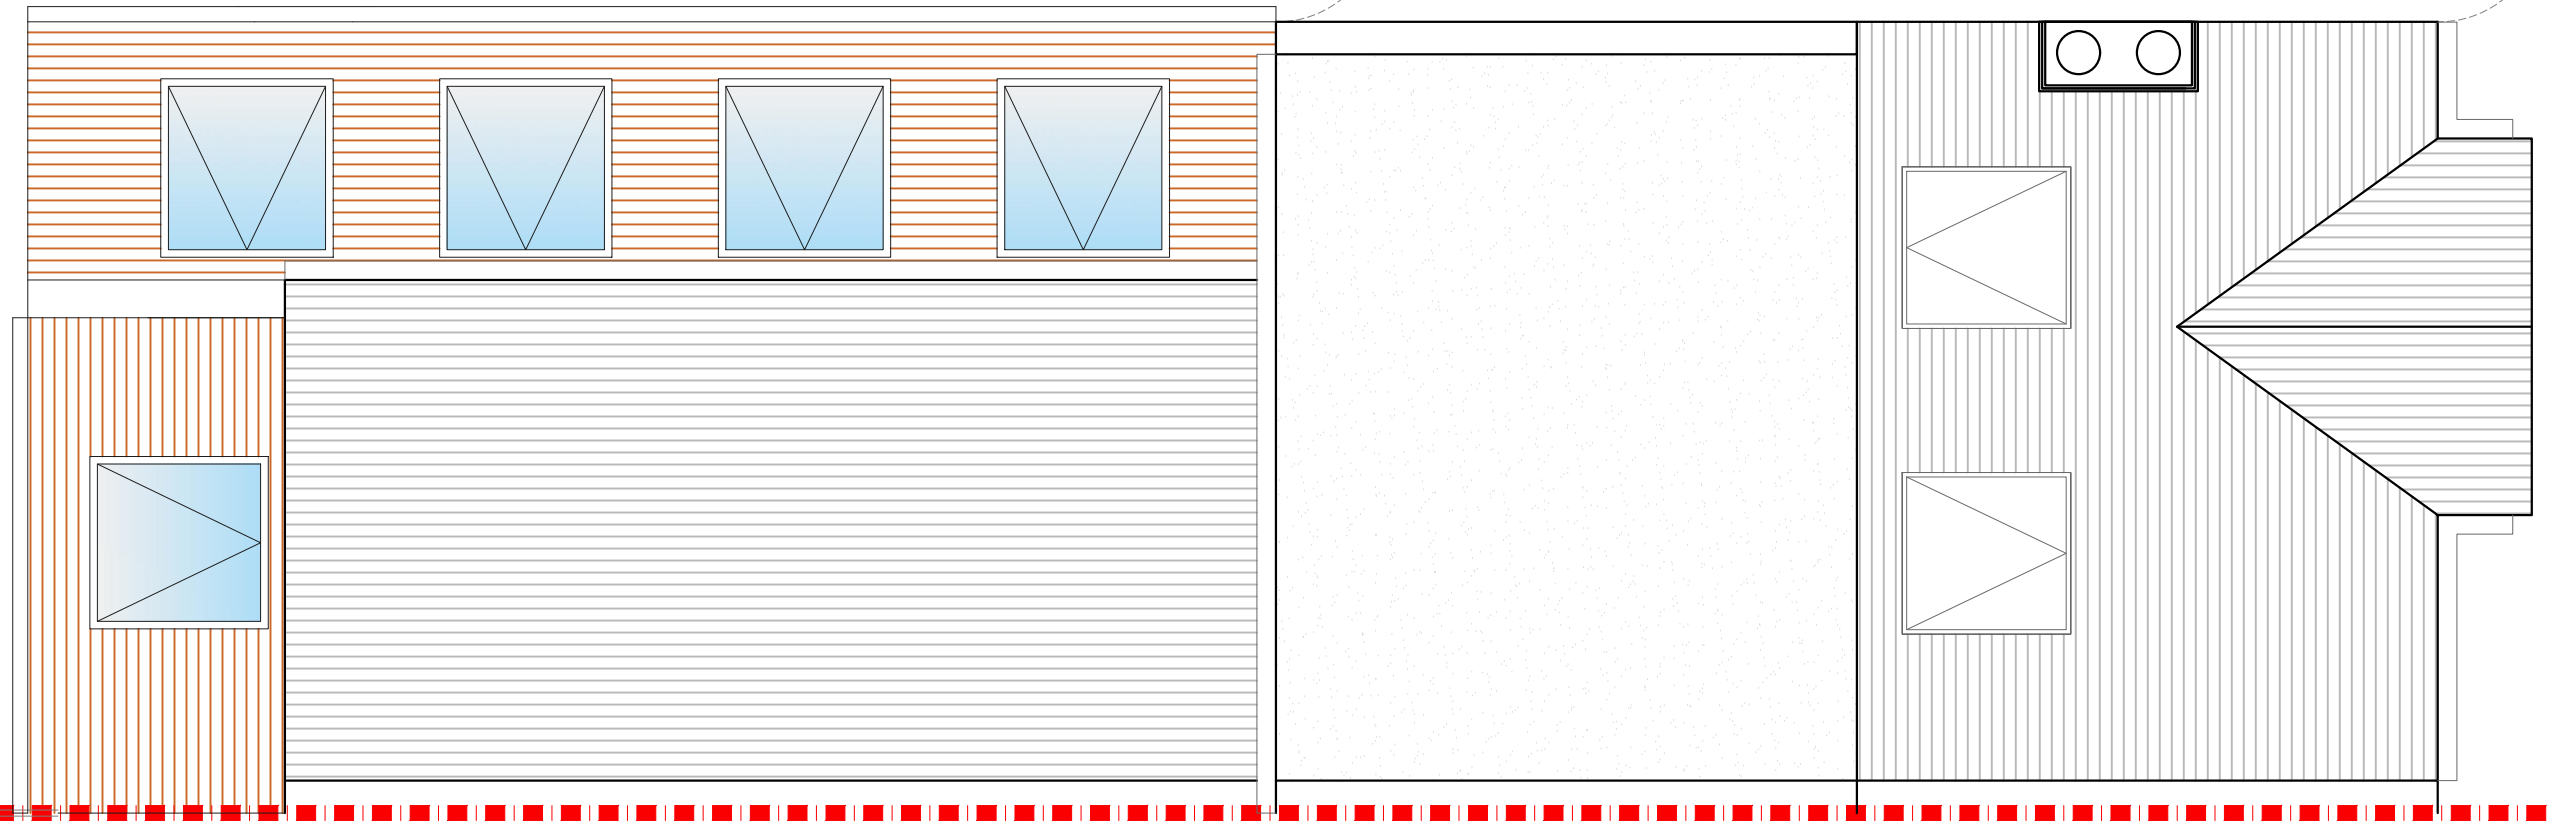


PROPOSED ROOF PLAN
 SCALE 1:50
 NO PROPOSED ALTERATIONS AT THIS LEVEL


			CLIENT	AS & MM	PROJECT	GROVE AVENUE W7	SCALE	1:50@A3	DRAWING NO.	REV.	 342 Clapham Road London SW9 9AJ Tel: 0207 242 5353 hello@designteam.co.uk www.designteam.co.uk	
					DRAWING TITLE	PROPOSED ROOF PLAN	DATE	28-06-18	DRAWN	LD		P - 2
							 Meters @ 1:50@ A3					
REV	DATE	NOTES										

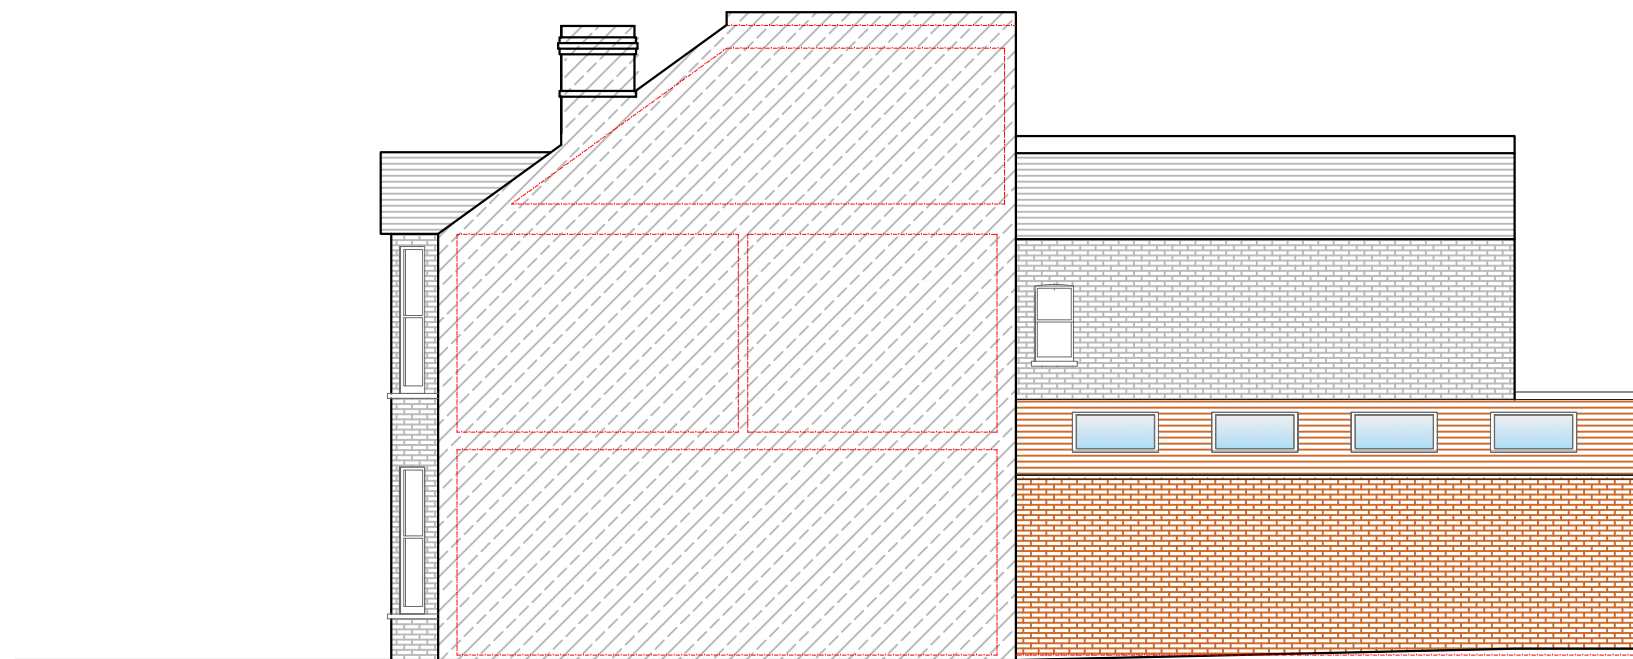


PROPOSED SIDE ELEVATION
SCALE 1:100

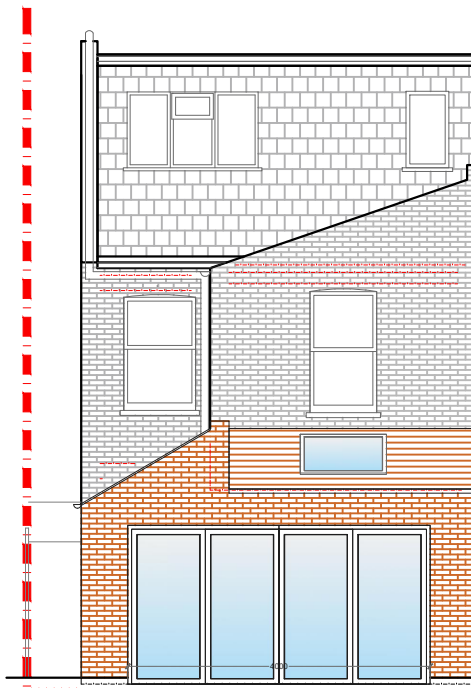


 
PROPOSED REAR ELEVATION
SCALE 1:100

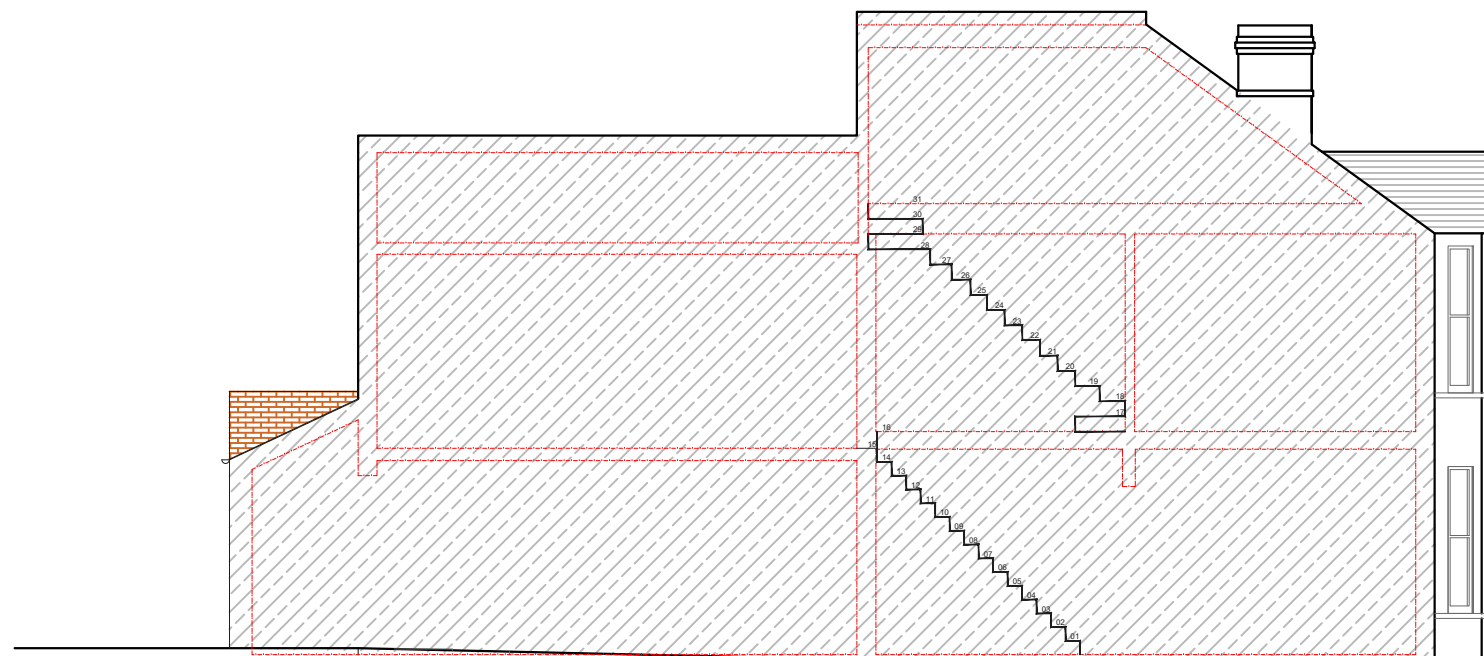

PROPOSED SIDE ELEVATION
SCALE 1:100

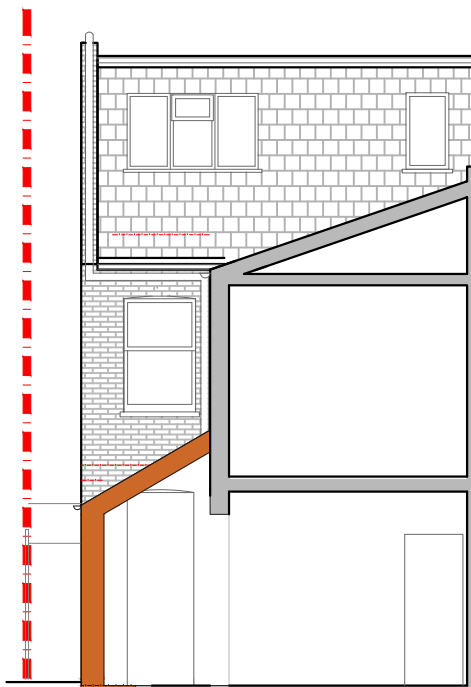

PROPOSED SECTION A_A
SCALE 1:100

			CLIENT	AS & MM	PROJECT	GROVE AVENUE W7	SCALE	1:100@A3	DRAWING NO.	REV.	 <p>342 Clapham Road London SW9 9AJ</p> <p>Tel: 0207 242 5353 hello@designnteam.co.uk www.designnteam.co.uk</p>	
					DRAWING TITLE	PROPOSED ELEVATIONS AND SECTION	DATE	28-06-18	DRAWN	LD		P - 3
							 <p>Meters @ 1:100@ A3</p>					
REV	DATE	NOTES										