

 
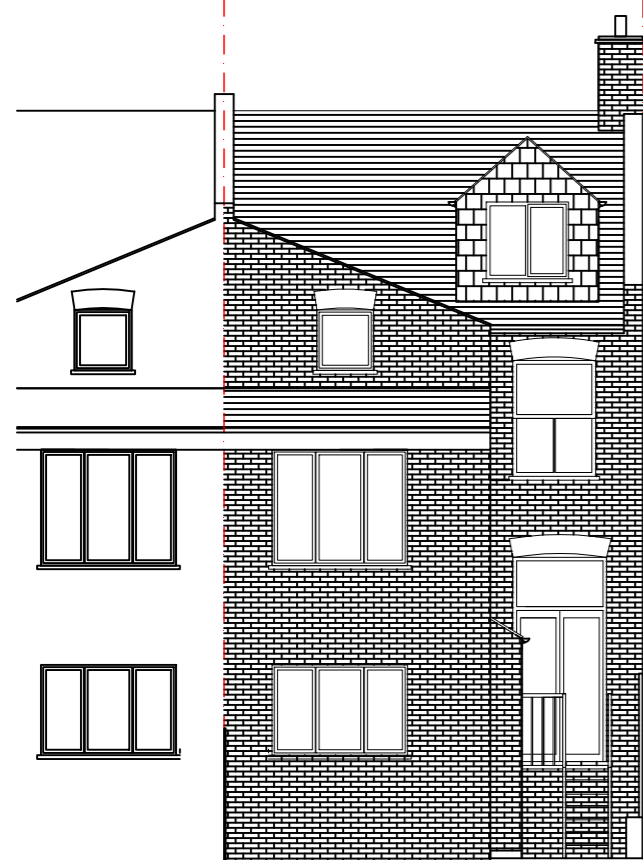


PROPOSED GROUND FLOOR PLAN
SCALE 1:50

NOTE: all detailed measurements are approximate

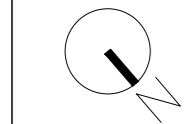

			CLIENT	JB	PROJECT	HAWARDEN GROVE SE24 9DH	SCALE	1:50@A3	DRAWING NO.	REV.	 the side return extension company Unit 1F 26-32 Voltaire Road London SW4 6DH T 020 7495 6561 info@buildteam.com www.buildteam.com
					DRAWING TITLE	PROPOSED GROUND FLOOR PLAN	DATE	24-06-15	DRAWN	SC	
REV	DATE	NOTES	<small>DRAWINGS TO BE READ IN CONIUNCTION WITH RELEVANT DRAWING AND SPECS. FIGURED DIMENSIONS ONLY. DIMENSIONS SHOULD NOT BE RELIED UPON FOR THE PURPOSES OF ORDERING MATERIALS OR PLACING SUB-CONTRACT ORDERS, OR THE PLACEMENT OF ORDERS WITH THIRD PARTIES. THIRD PARTY SUPPLIERS TO TAKE THEIR OWN SITE MEASUREMENTS. IN THE EVENT THAT A CONTRACTOR OTHER THAN BUILD TEAM HOLBORN LIMITED IS APPOINTED TO EXECUTE THE WORKS, BUILD TEAM HOLBORN LIMITED ACCEPT NO LIABILITY WHATSOEVER FOR THE SPECIFICATION, CALCULATION OR OTHER STRUCTURAL OR NON-STRUCTURAL INFORMATION AS IT SO EXISTS PERTAINING TO THE PROPOSED WORKS CONTAIN HEREWITH.</small>			 Meters @ 1:50@ A3					



BOUNDARY LINE EXISTING REAR ELEVATION SCALE 1:100 BOUNDARY LINE




BOUNDARY LINE EXISTING SECTION AA SCALE 1:100 BOUNDARY LINE




EXISTING SIDE ELEVATION SCALE 1:100



BOUNDARY LINE PROPOSED REAR ELEVATION option B SCALE 1:100 BOUNDARY LINE

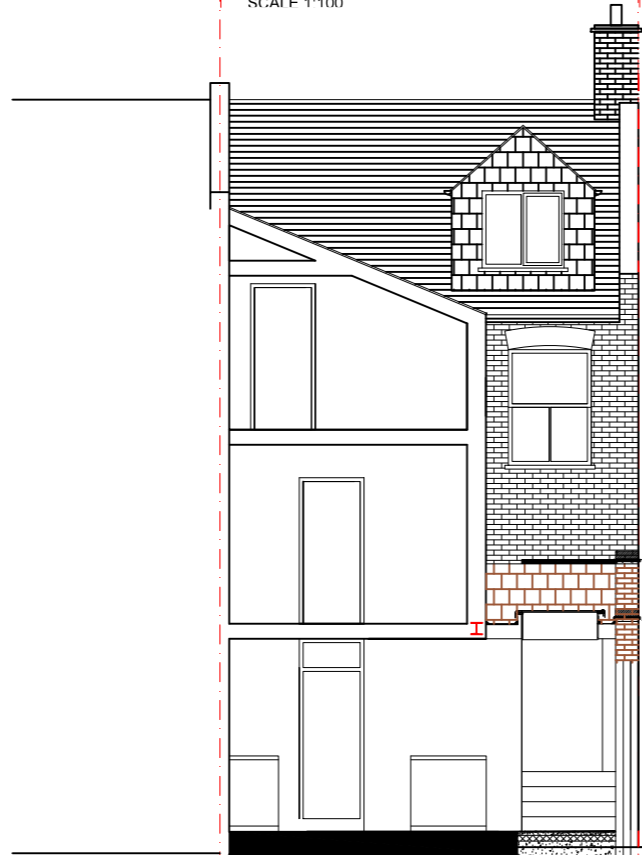

BOUNDARY LINE PROPOSED SECTION AA SCALE 1:100 BOUNDARY LINE

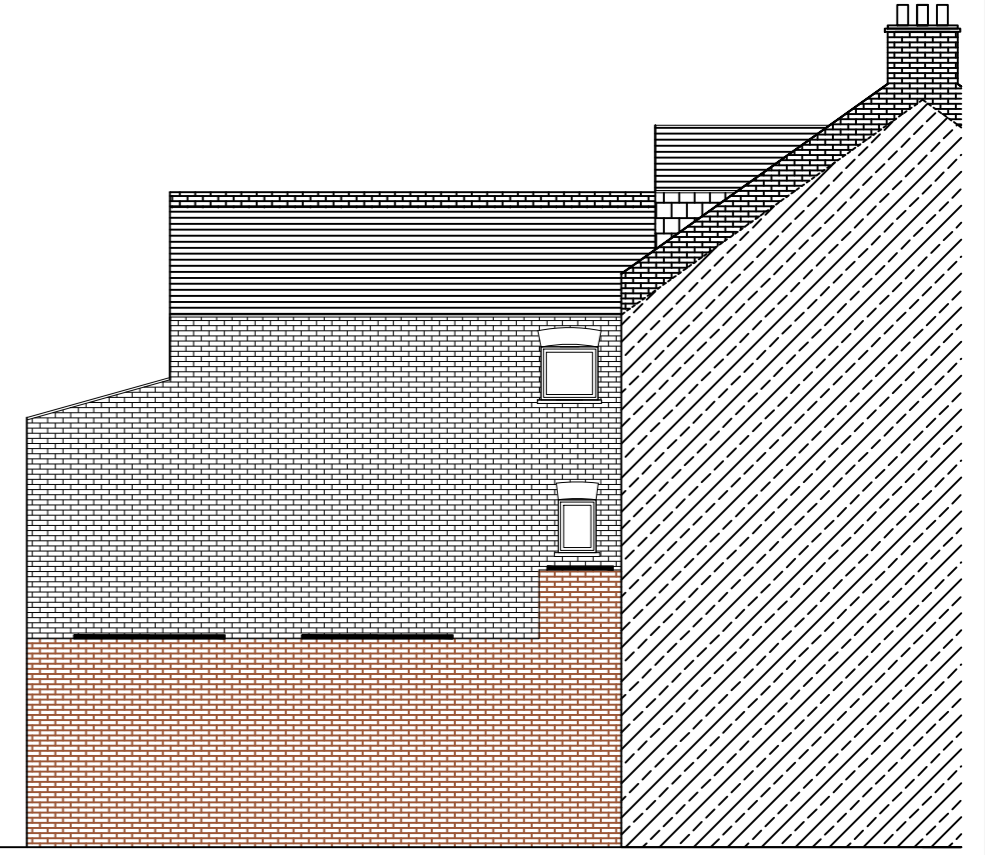

PROPOSED SIDE ELEVATION SCALE 1:100

REV	DATE	NOTES

CLIENT **JB**

PROJECT **HAWARDEN GROVE SE24 9DH**


DRAWING TITLE **REAR ELEVATION**

DRAWINGS TO BE READ IN CONJUNCTION WITH RELEVANT DRAWING AND SPECS. FIGURED DIMENSIONS ONLY. DIMENSIONS SHOULD NOT BE RELIED UPON FOR THE PURPOSES OF ORDERING MATERIALS OR PLACING SUB-CONTRACT ORDERS, OR THE PLACEMENT OF ORDERS WITH THIRD PARTIES. THIRD PARTY SUPPLIERS TO TAKE THEIR OWN SITE MEASUREMENTS. IN THE EVENT THAT A CONTRACTOR OTHER THAN BUILD TEAM HOLBORN LIMITED IS APPOINTED TO EXECUTE THE WORKS, BUILD TEAM HOLBORN LIMITED ACCEPTS NO LIABILITY WHATSOEVER FOR THE SPECIFICATION, CALCULATION OR OTHER STRUCTURAL OR NON-STRUCTURAL INFORMATION AS IT SO EXISTS PERTAINING TO THE PROPOSED WORKS CONTAIN HEREWITH.

SCALE **1:100@A3**

DATE **20-08-15** DRAWN **SC**

DRAWING NO. REV.

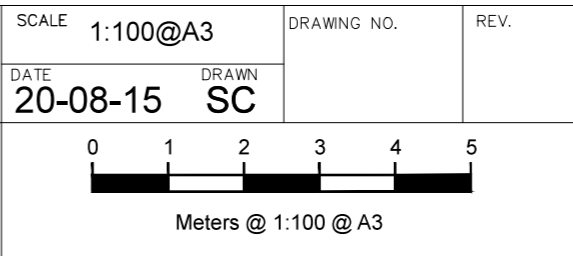

buildteam
the side return extension company

Unit 1F
26-32 Voltaire Road
London SW4 6DH

T 020 7495 6561
info@buildteam.com
www.buildteam.com