



NOTE: all detailed measurements are approximate

PROPOSED GROUND FLOOR PLAN
SCALE 1:50

| | | | |
|---------|-------|---|-------------|
| CLIENT | | PROJECT | |
| NB & MB | | HEYTHORP STREET SW18 | |
| REV. | DATE | SCALE | DRAWING NO. |
| | | 1:50@A3 | |
| | | DATE | DRAWN |
| | | 11-11-15 | SD |
| | NOTES | <p>Meters @ 1:50@ A3</p> | |
| | | | |
| | | <p>buildteam the kitchen extension company Unit 1F 26-32 Voltaire Road London SW4 6DH T 020 7495 6561 Info@buildteam.com www.buildteam.com</p> | |

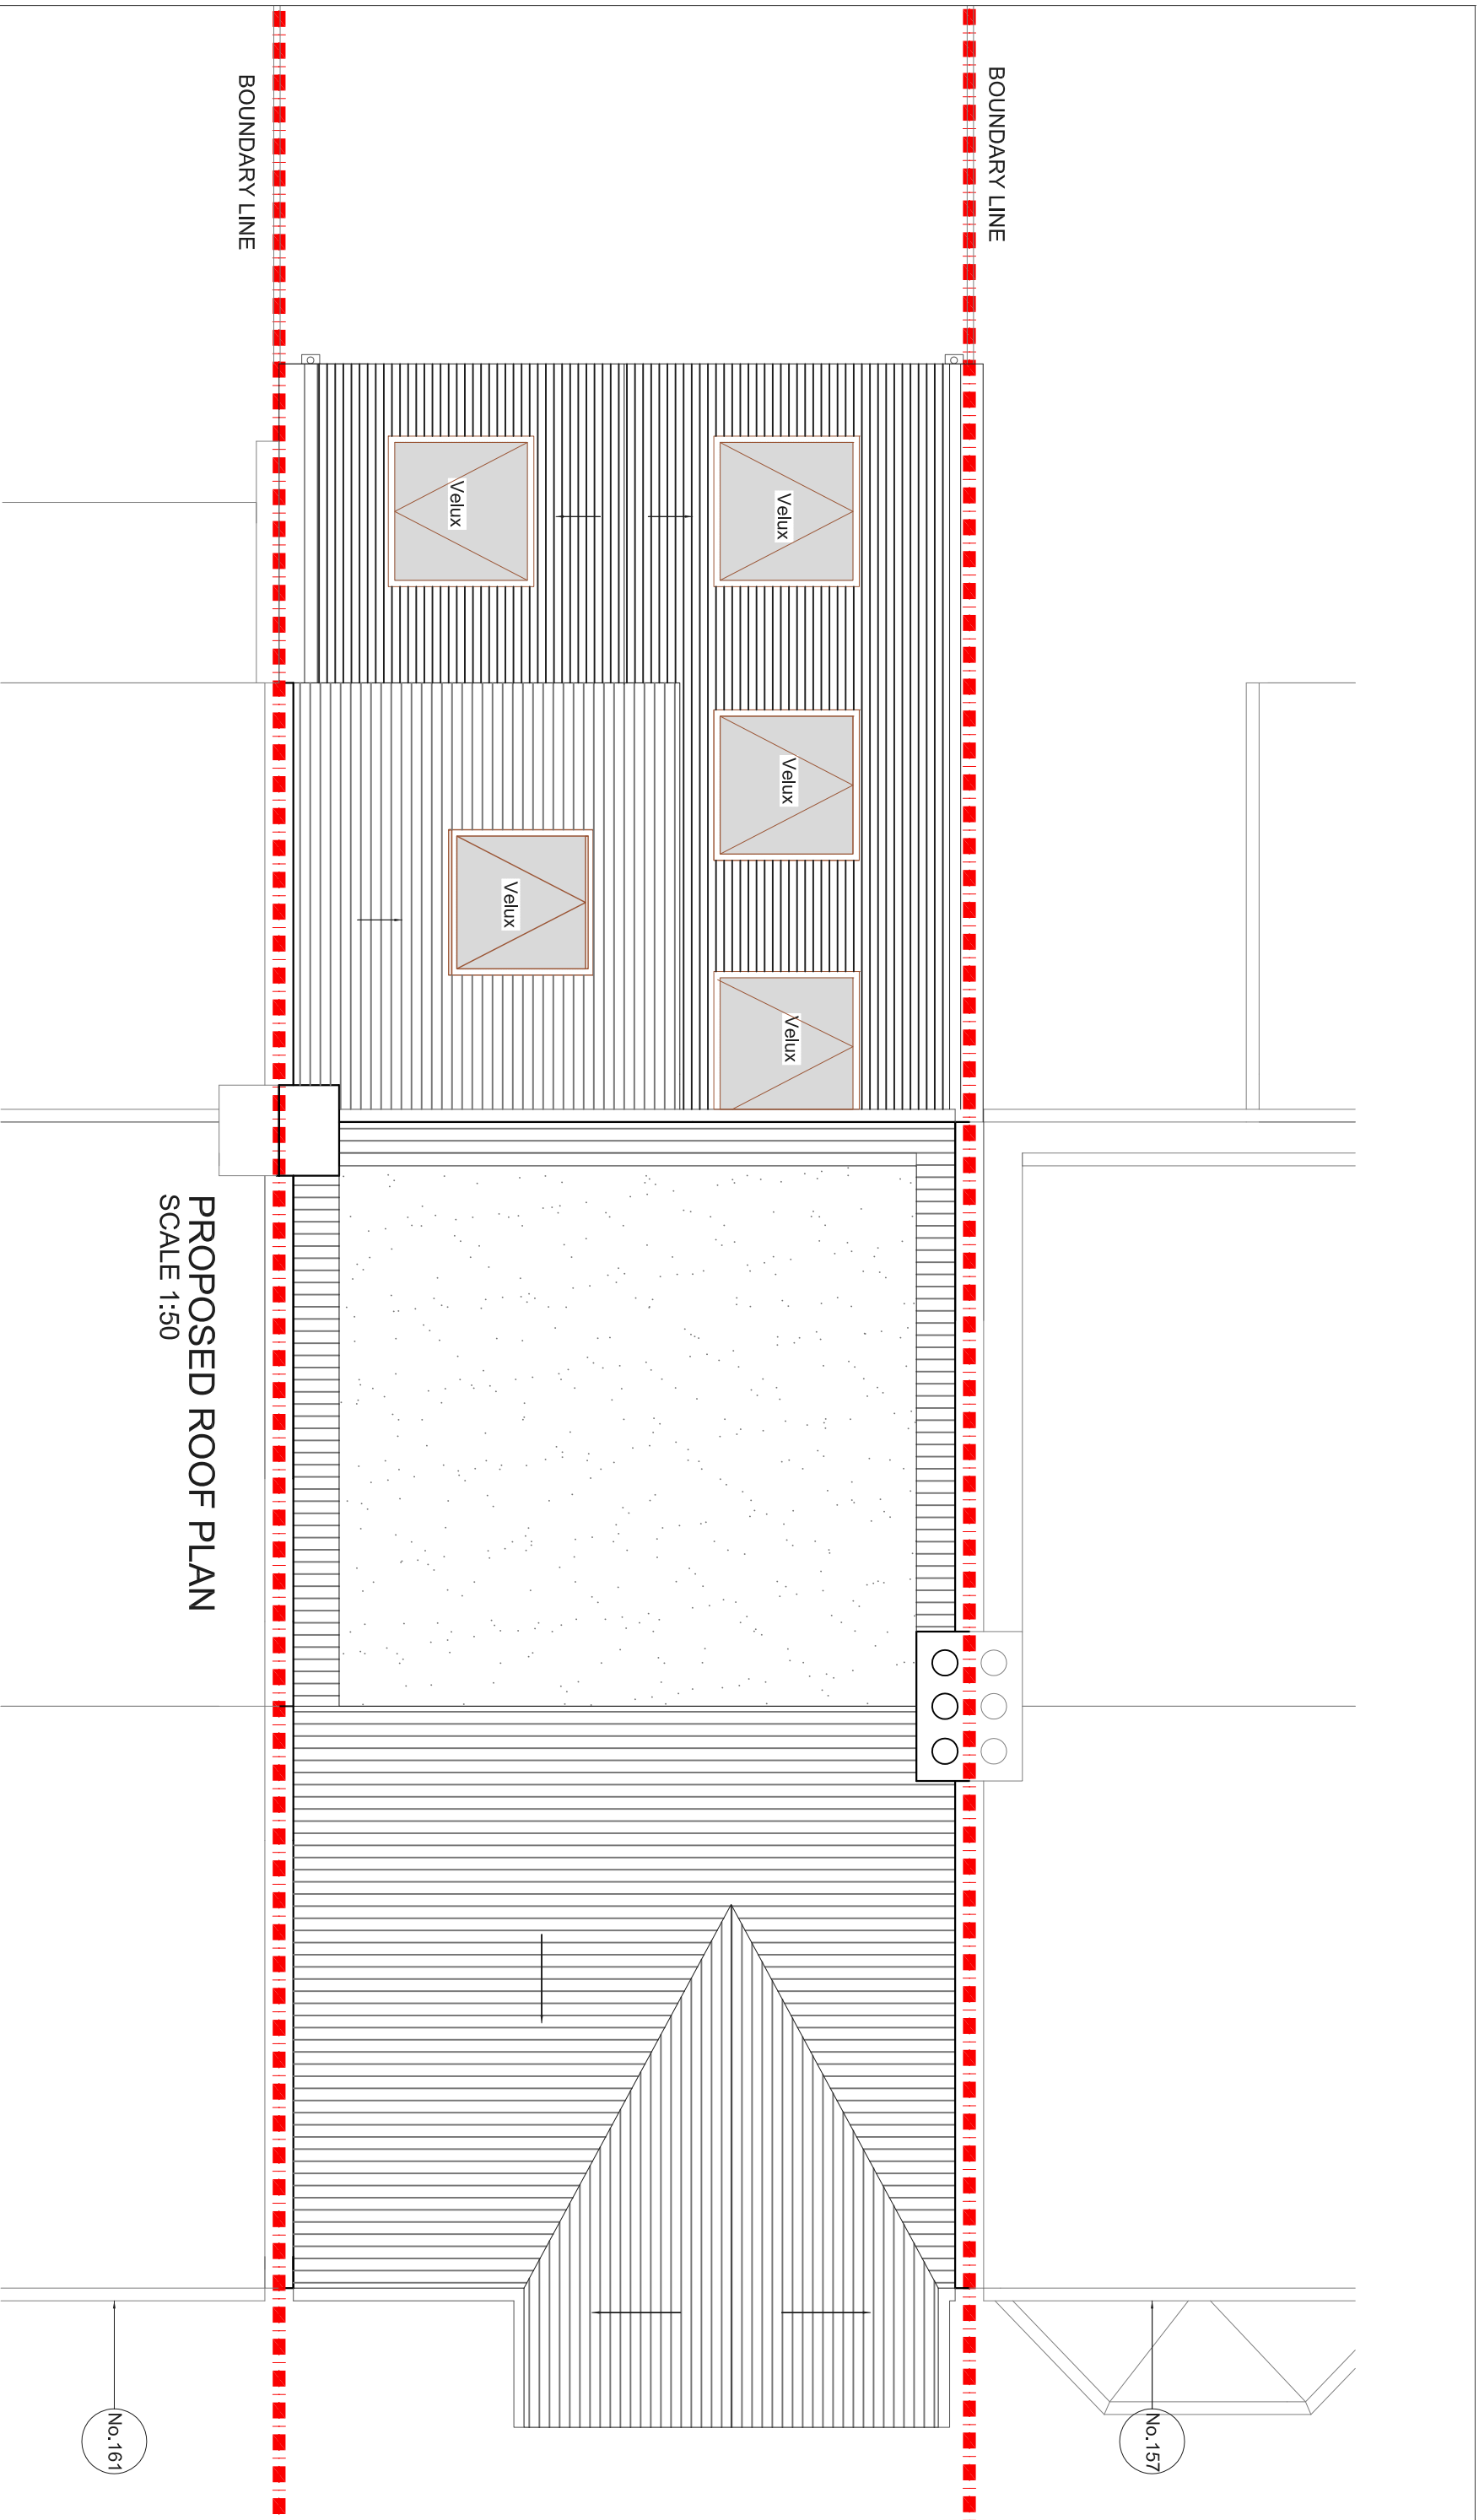

PROPOSED ROOF PLAN
SCALE 1:50



 


| | | | |
|-------------------------|----------------------|-------------|------|
| CLIENT | NB & MB | | |
| PROJECT | HEYTHORP STREET SW18 | | |
| DRAWING TITLE | PROPOSED ROOF PLAN | | |
| SCALE | 1:50@A3 | DRAWING NO. | REV. |
| DATE | 11-11-15 | DRAWN | SD |
| <p>Meters @ 1:50@A3</p> | | | |
| REV. | DATE | NOTES | |
| | | | |
| | | | |

buildteam
the kitchen extension company

Unit 1F
26-32 Voltaire Road
London SW4 6DH

T 020 7495 6561
Info@buildteam.com
www.buildteam.com

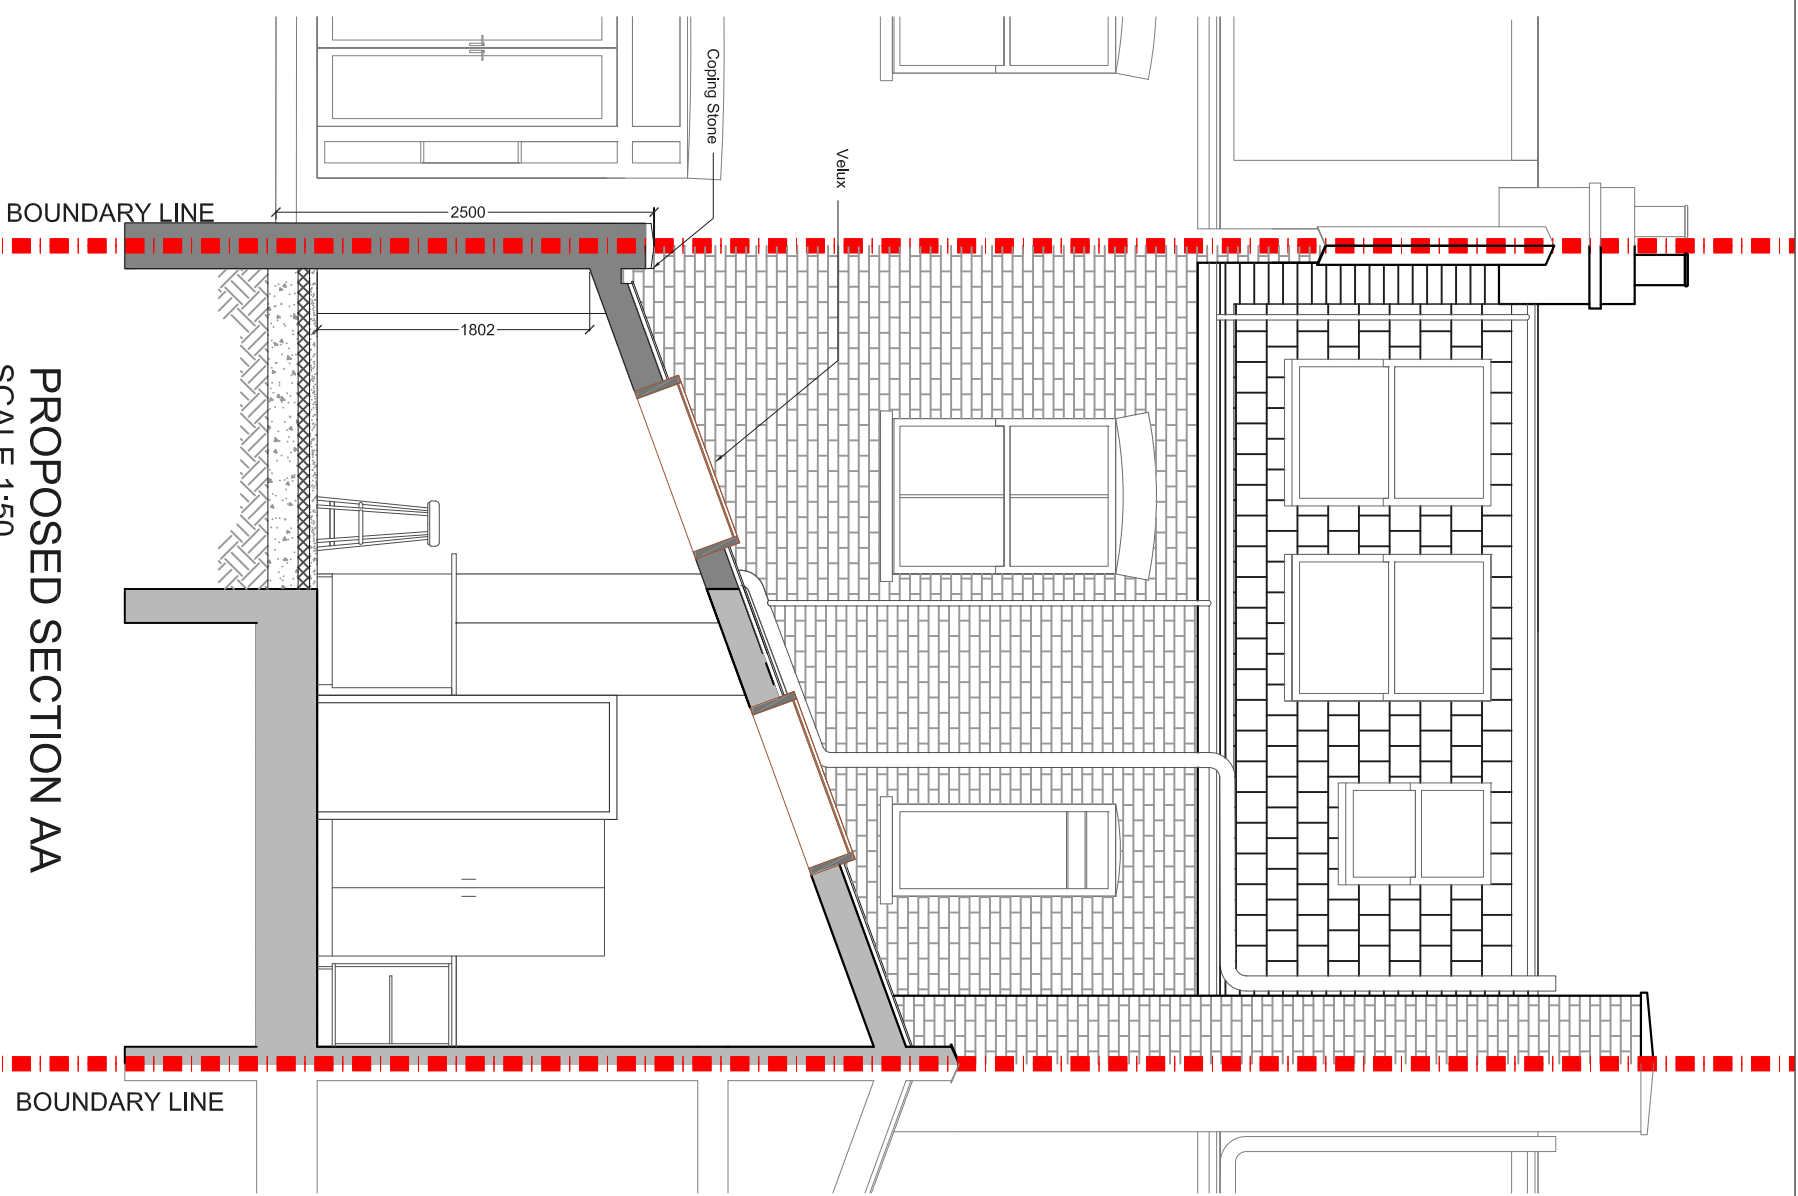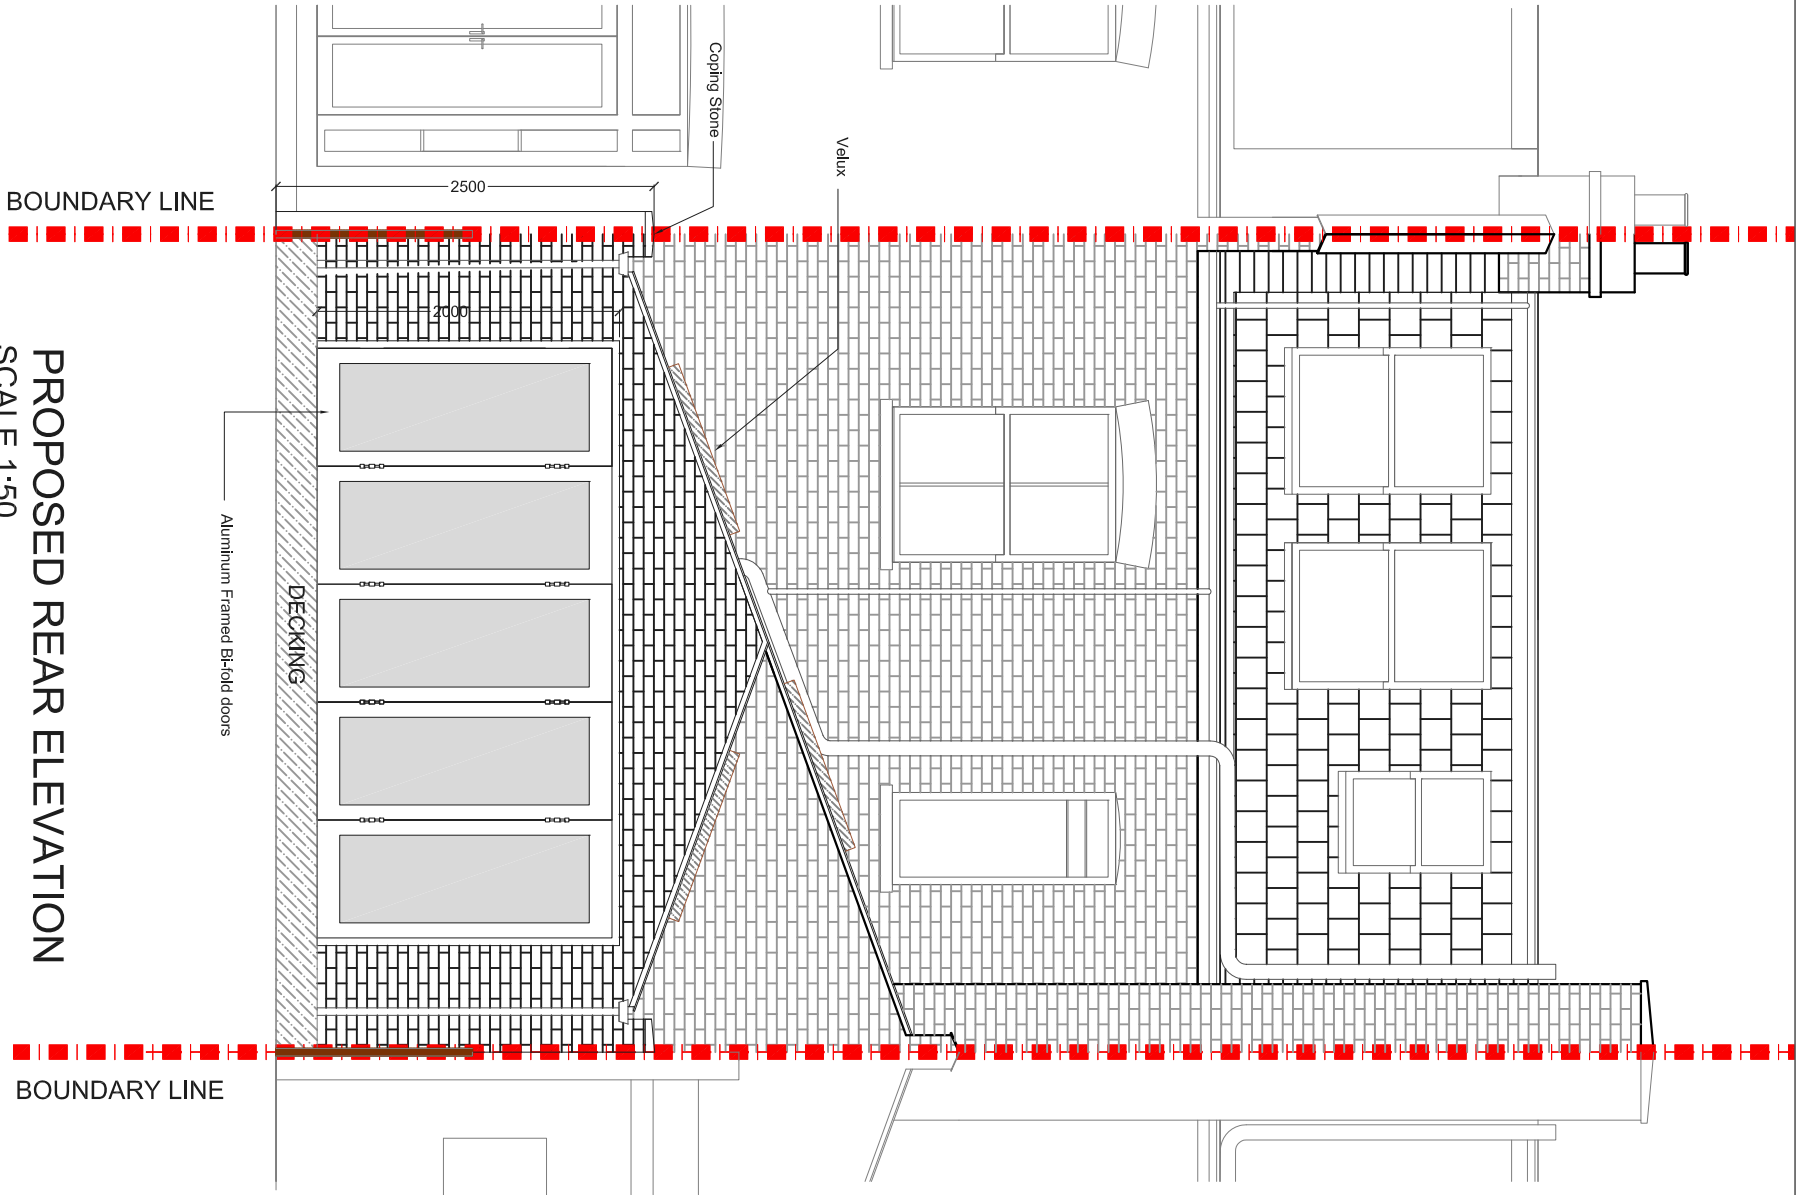 

PROPOSED REAR ELEVATION
SCALE 1:50

PROPOSED SECTION AA
SCALE 1:50

CLIENT

NB & MB

PROJECT

**HEYTHORP STREET
SW18**

DRAWING TITLE

**PROPOSED REAR
ELEVATION AND SECTION**

SCALE 1:50@A3

DRAWING NO.

REV.

DATE 11-11-15

DRAWN SD



Meters @ 1:50@A3

buildteam
the kitchen extension company
Unit 1F
26-32 Voltaire Road
London SW4 6DH
T 020 7495 6561
info@buildteam.com
www.buildteam.com

| REV | DATE | NOTES |
|-----|------|-------|
| | | |
| | | |
| | | |