

NOTES: All detailed measurements are approximate.

NOTES: All measurements of neighbouring properties are approximate including garden levels and will be subject to Party Wall Matters.

NOTES: All recessed beams assume that the floor thickness is 6 inches. This cannot be confirmed until the opening up work during the build phase.

PROPOSED GROUND FLOOR PLAN
SCALE 1:50

			CLIENT	AR	PROJECT	HARBUT ROAD SW11	SCALE	1:50@A3	DRAWING NO.	P - 1	REV.	
					DRAWING TITLE	PROPOSED GROUND FLOOR PLAN	DATE	12-06-18	DRAWN	EW		
REV	DATE	NOTES					<p>Meters @ 1:50@ A3</p>			<p>342 Clapham Road London SW9 9AJ</p> <p>Tel: 0207 242 5353 hello@designteam.co.uk www.designteam.co.uk</p>		


No. 17
No. 19

NOTES: All detailed measurements are approximate.

NOTES: All measurements of neighbouring properties are approximate including garden levels and will be subject to Party Wall Matters.



NOTES: All recessed beams assume that the floor thickness is 6 inches. This cannot be confirmed until the opening up work during the build phase.

No. 19
No. 21

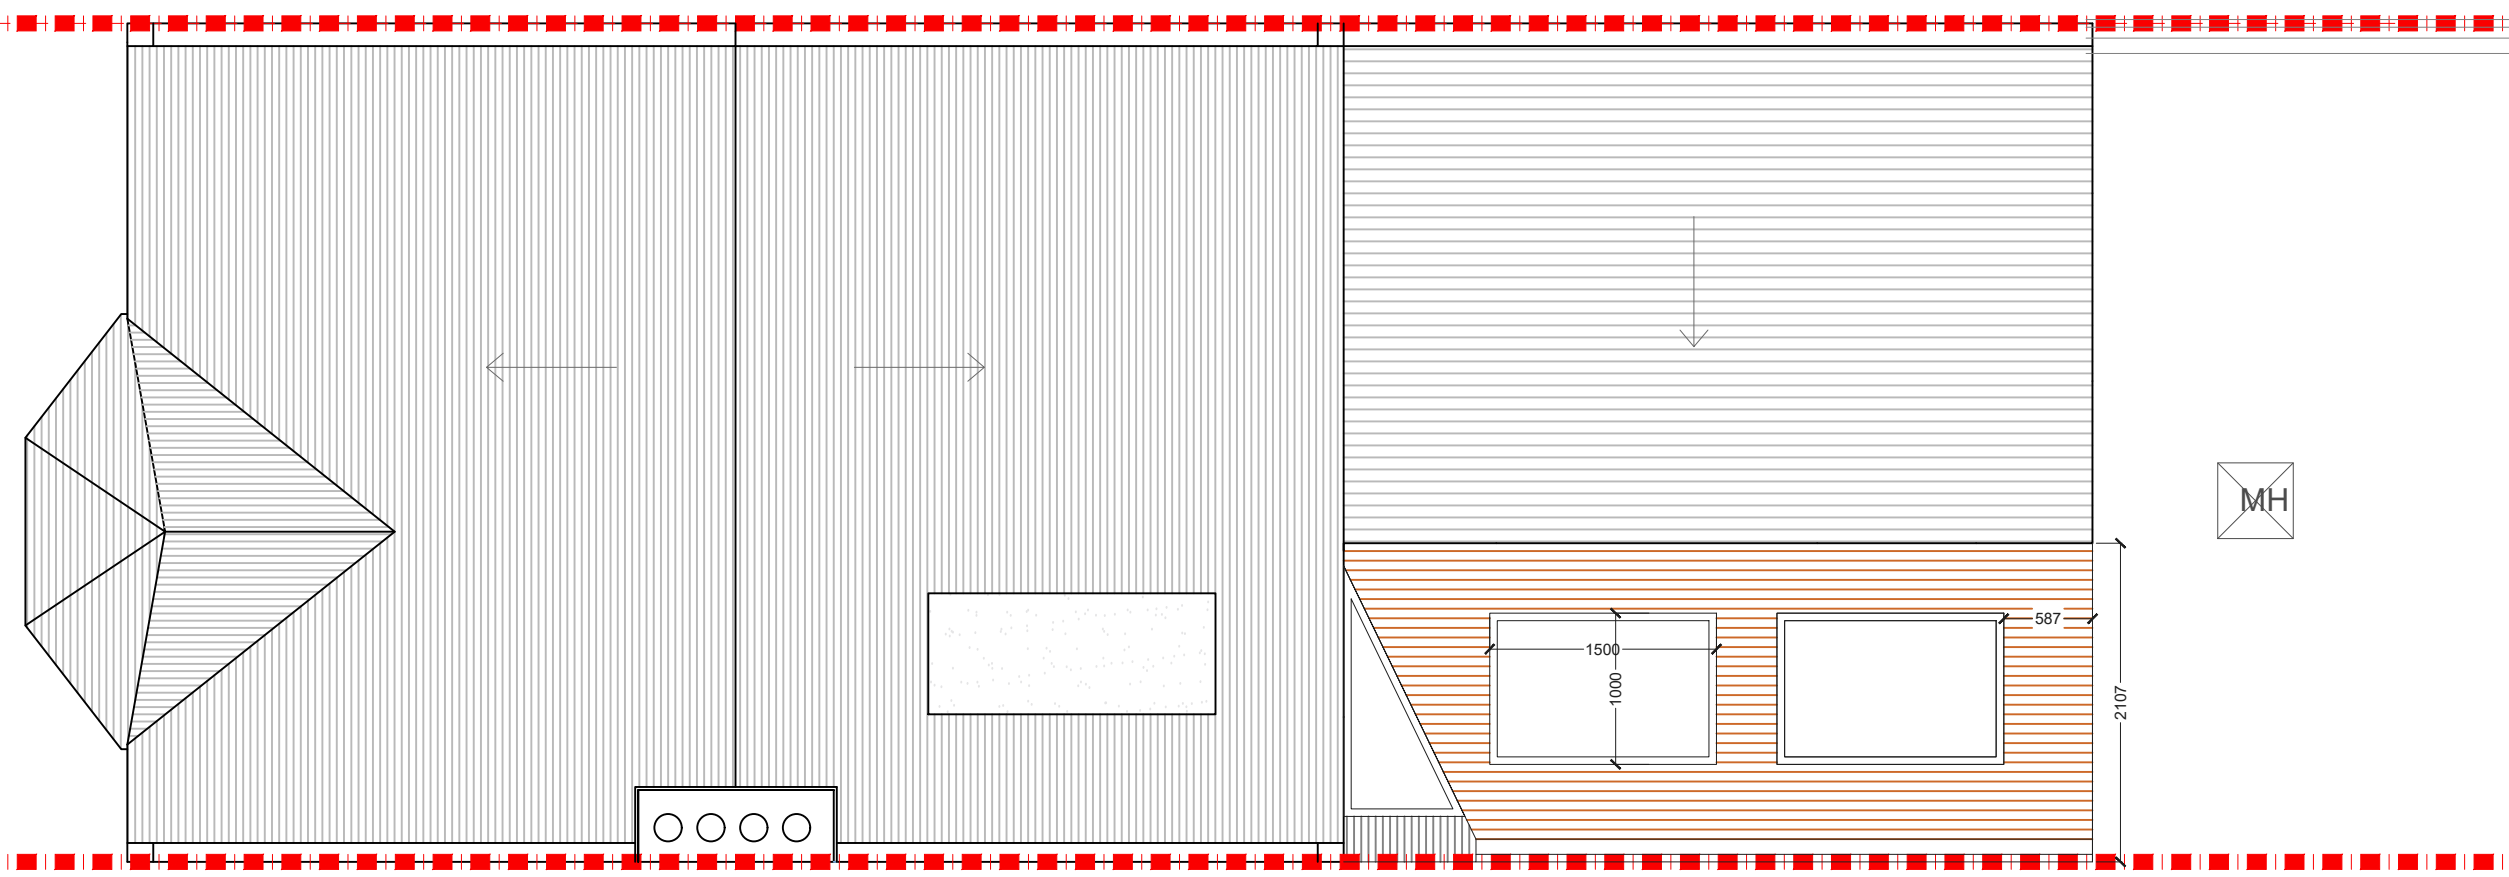

PROPOSED ROOF PLAN
SCALE 1:50

			CLIENT	AR	PROJECT	HARBUT ROAD SW11	SCALE	1:50@A3	DRAWING NO.	P - 2	REV.	
					DRAWING TITLE	PROPOSED ROOF PLAN	DATE	12-06-18	DRAWN	EW		
REV	DATE	NOTES					<p>Meters @ 1:50@ A3</p>			<p>designteam</p> <p>342 Clapham Road London SW9 9AJ Tel: 0207 242 5353 hello@designteam.co.uk www.designteam.co.uk</p>		

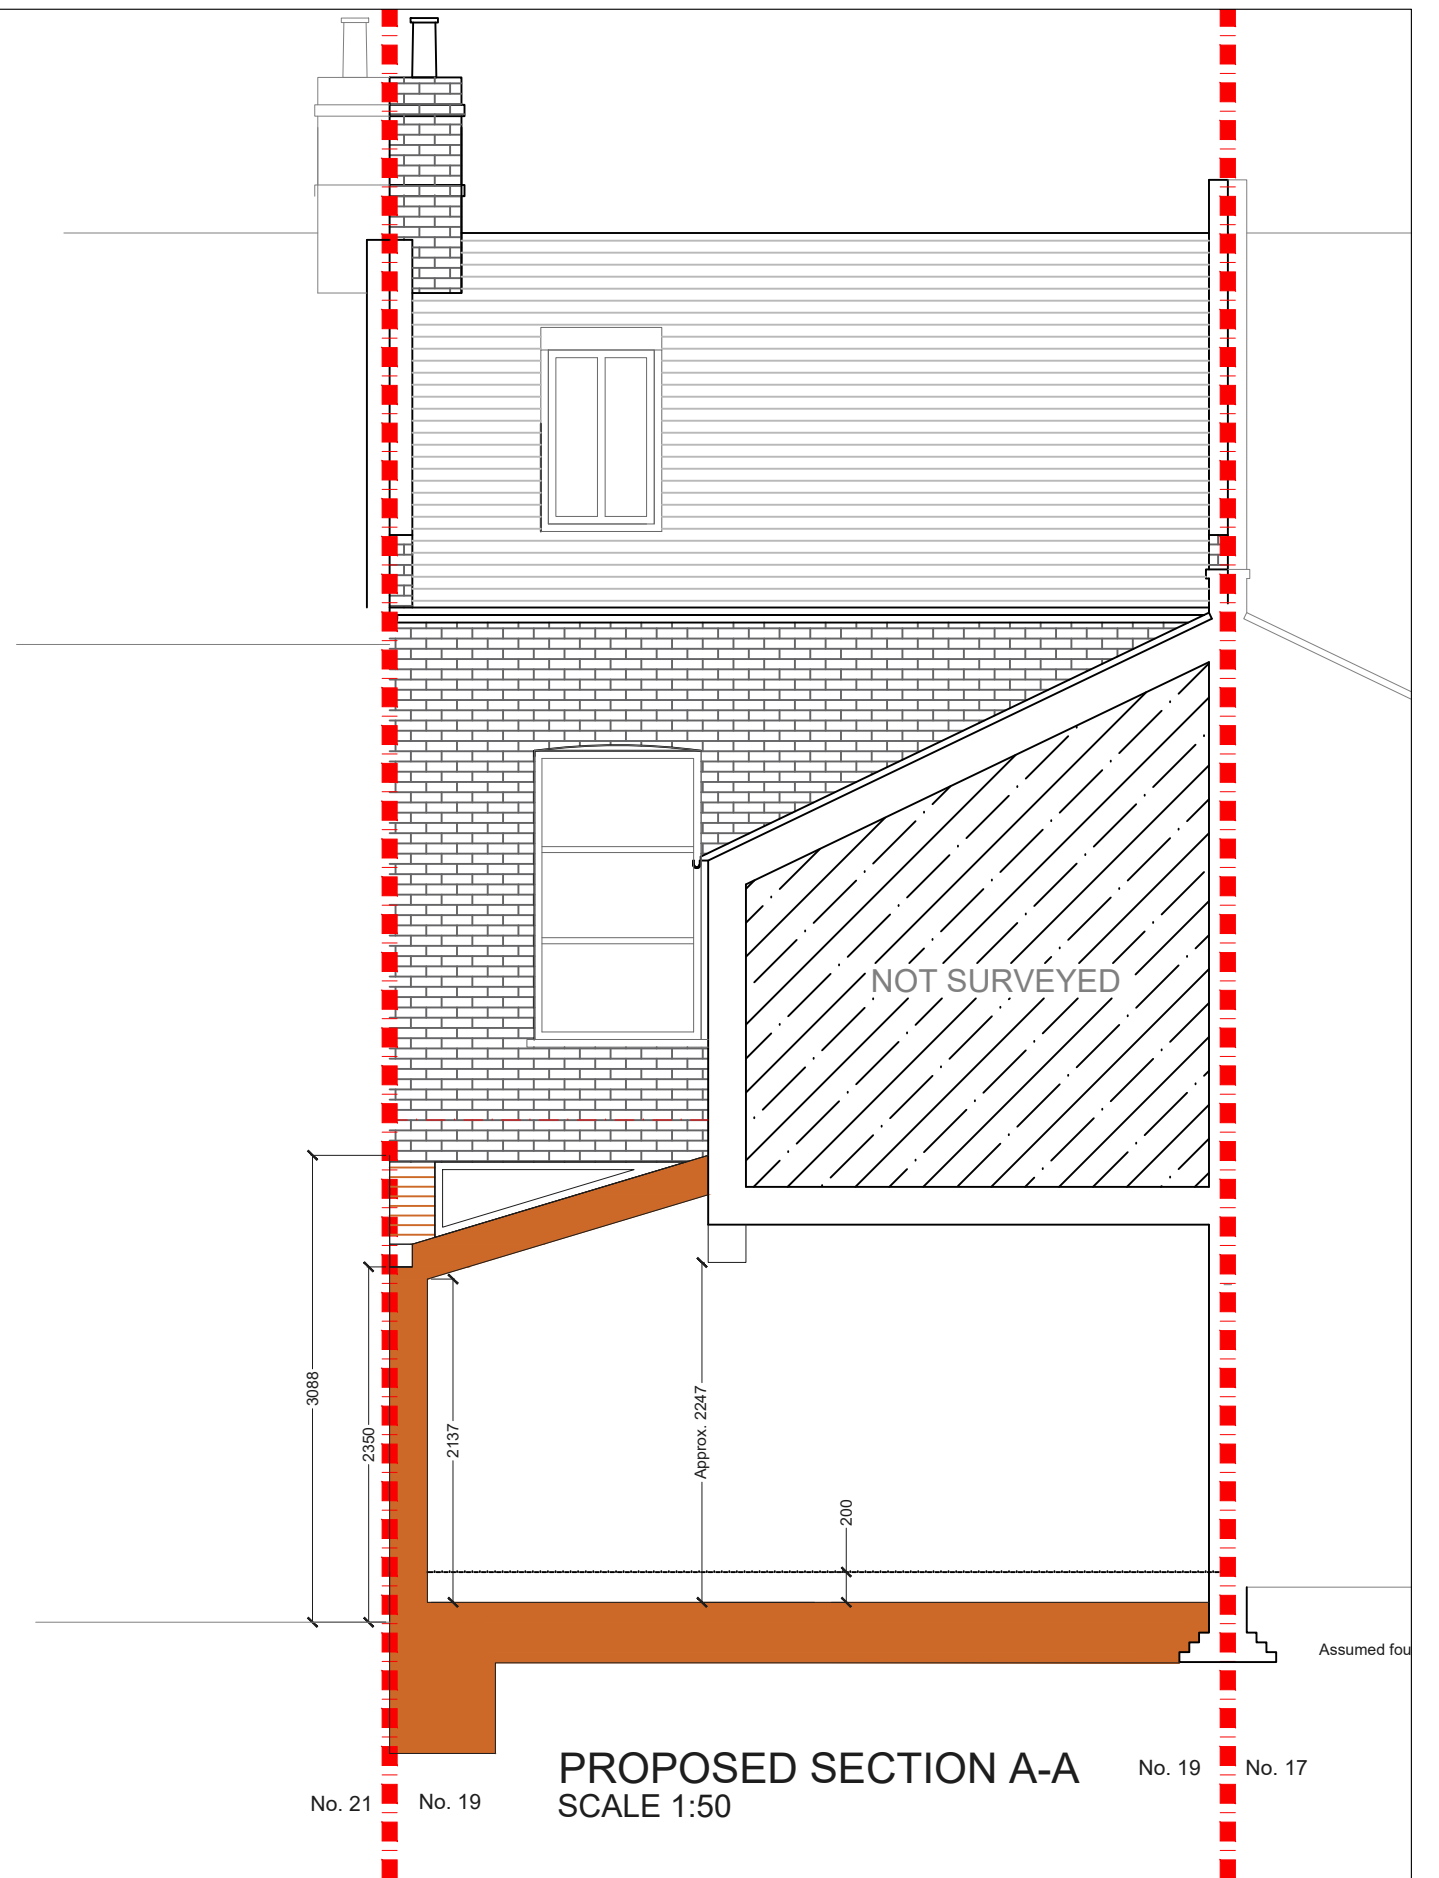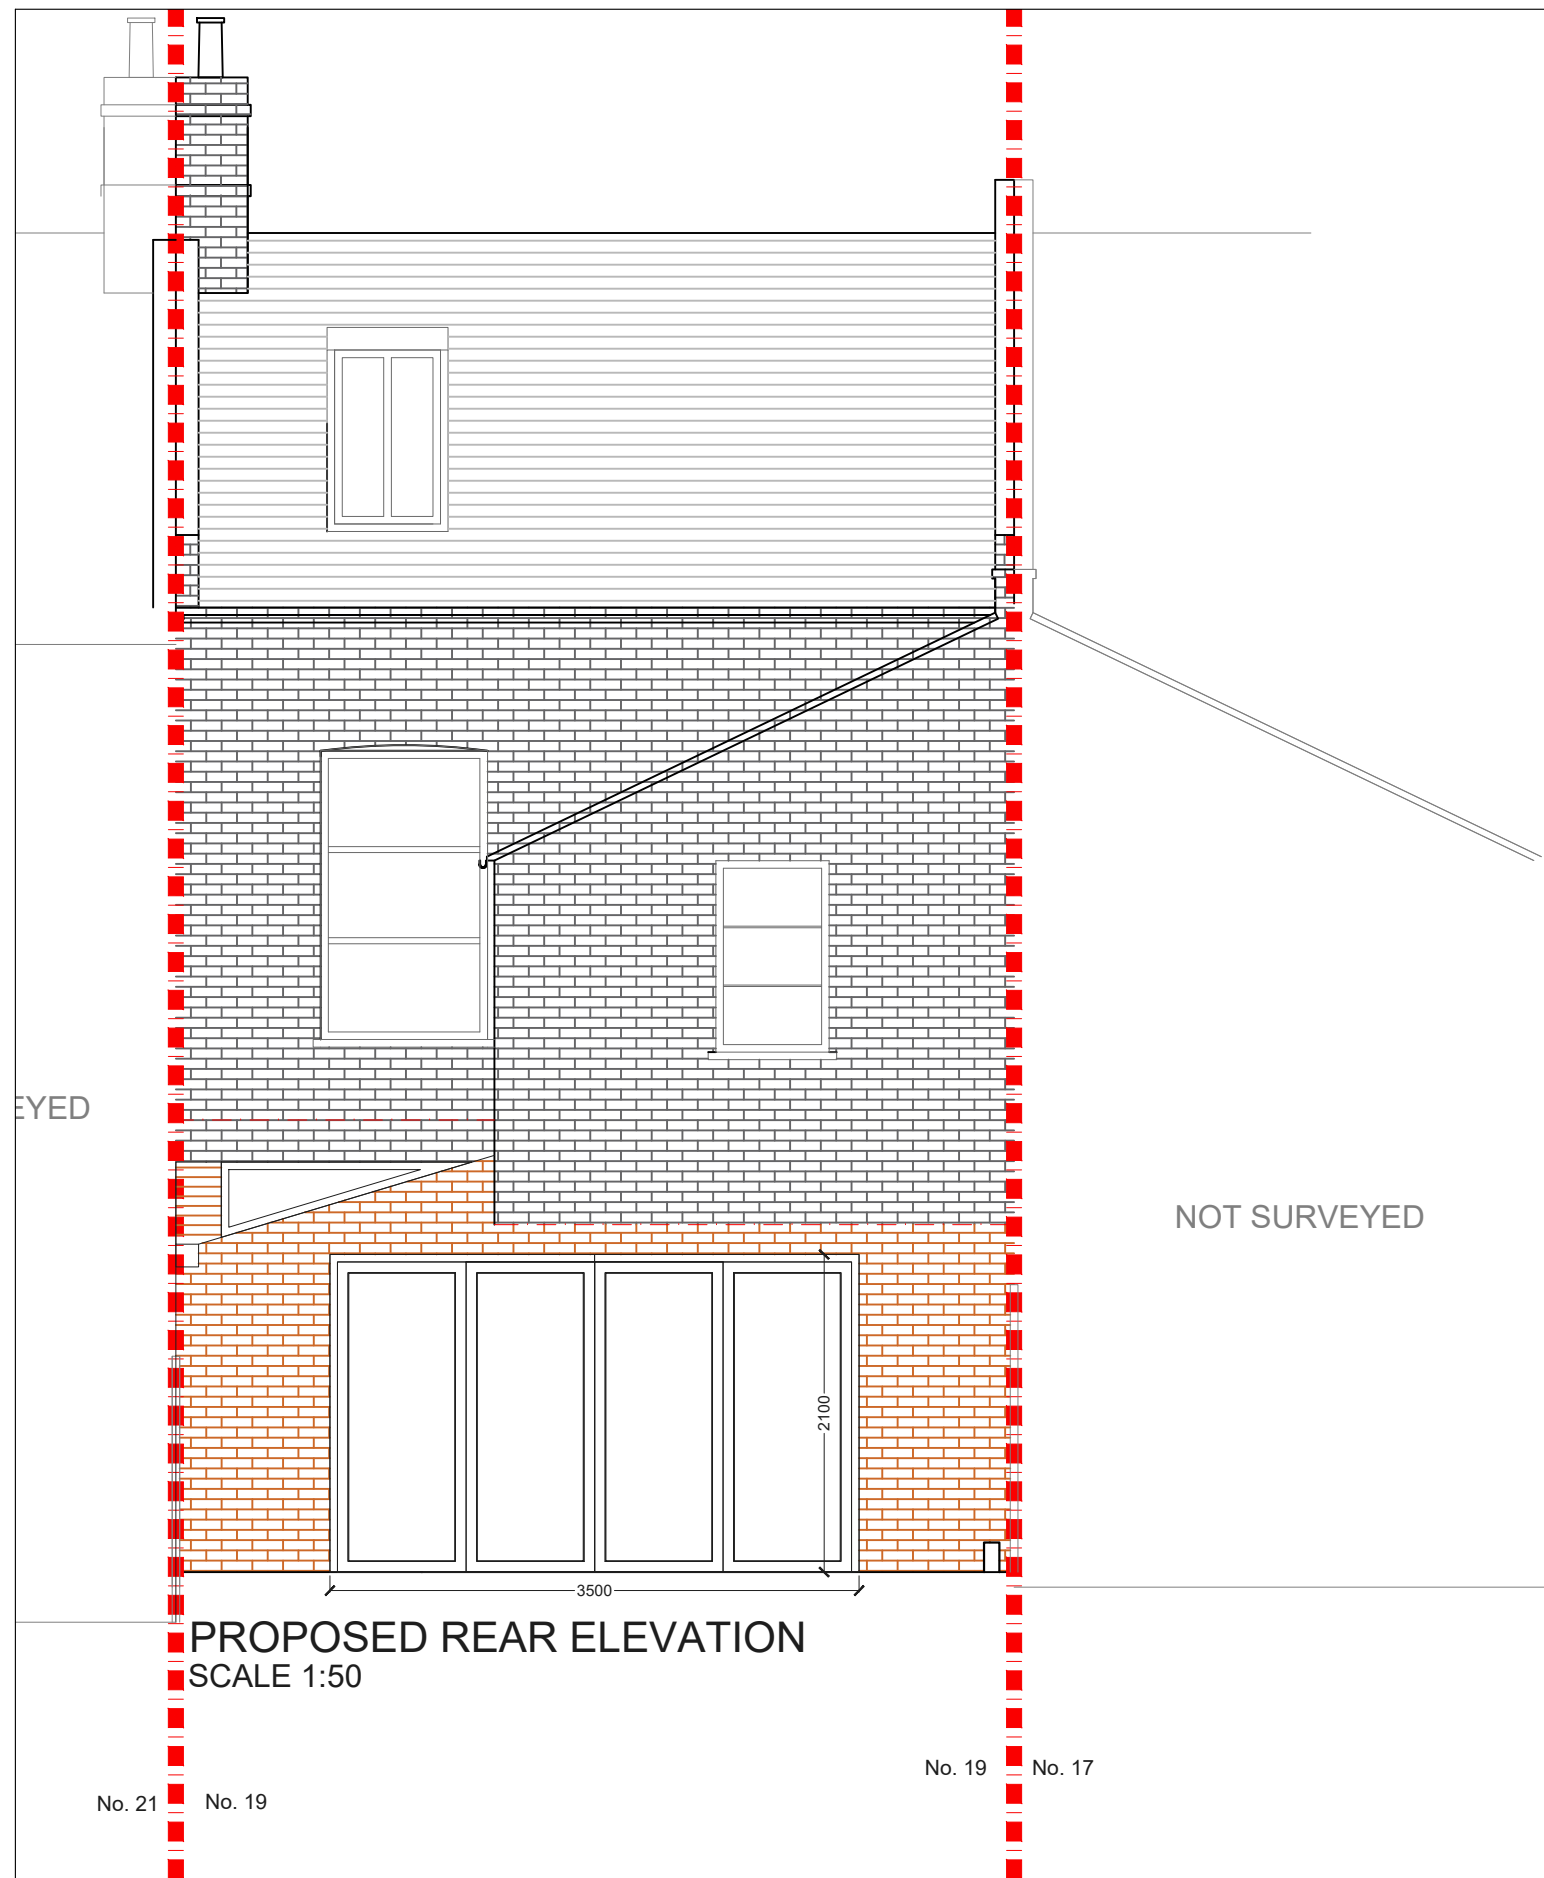


REV	DATE	NOTES

CLIENT	AR
--------	----

PROJECT	HARBUT ROAD SW11
DRAWING TITLE	PROPOSED REAR ELEVATION

SCALE	1:50@A3
DATE	12-06-18
DRAWN	EW

DRAWING NO.	P - 3
REV.	

 

designteam

342 Clapham Road
London
SW9 9AJ

Tel: 0207 242 5353
hello@designteam.co.uk
www.designteam.co.uk