

PROPOSED GROUND FLOOR PLAN
SCALE 1:50


NOTES: All detailed measurements are approximate.

NOTES: All measurements of neighbouring properties are approximate including garden levels and will be subject to Party Wall Matters.

NOTES: All recessed beams assume that the floor thickness is 6 inches. This cannot be confirmed until the opening up work during the build phase.



			CLIENT	SD & CC	PROJECT	HOME ROAD SW11	SCALE	1:50@A3	DRAWING NO.	REV.	
							DATE	20-11-17	DRAWN	SH	P - 1
					DRAWING TITLE	PROPOSED GROUND FLOOR PLAN	<p>Meters @ 1:50@ A3</p>				
REV	DATE	NOTES									

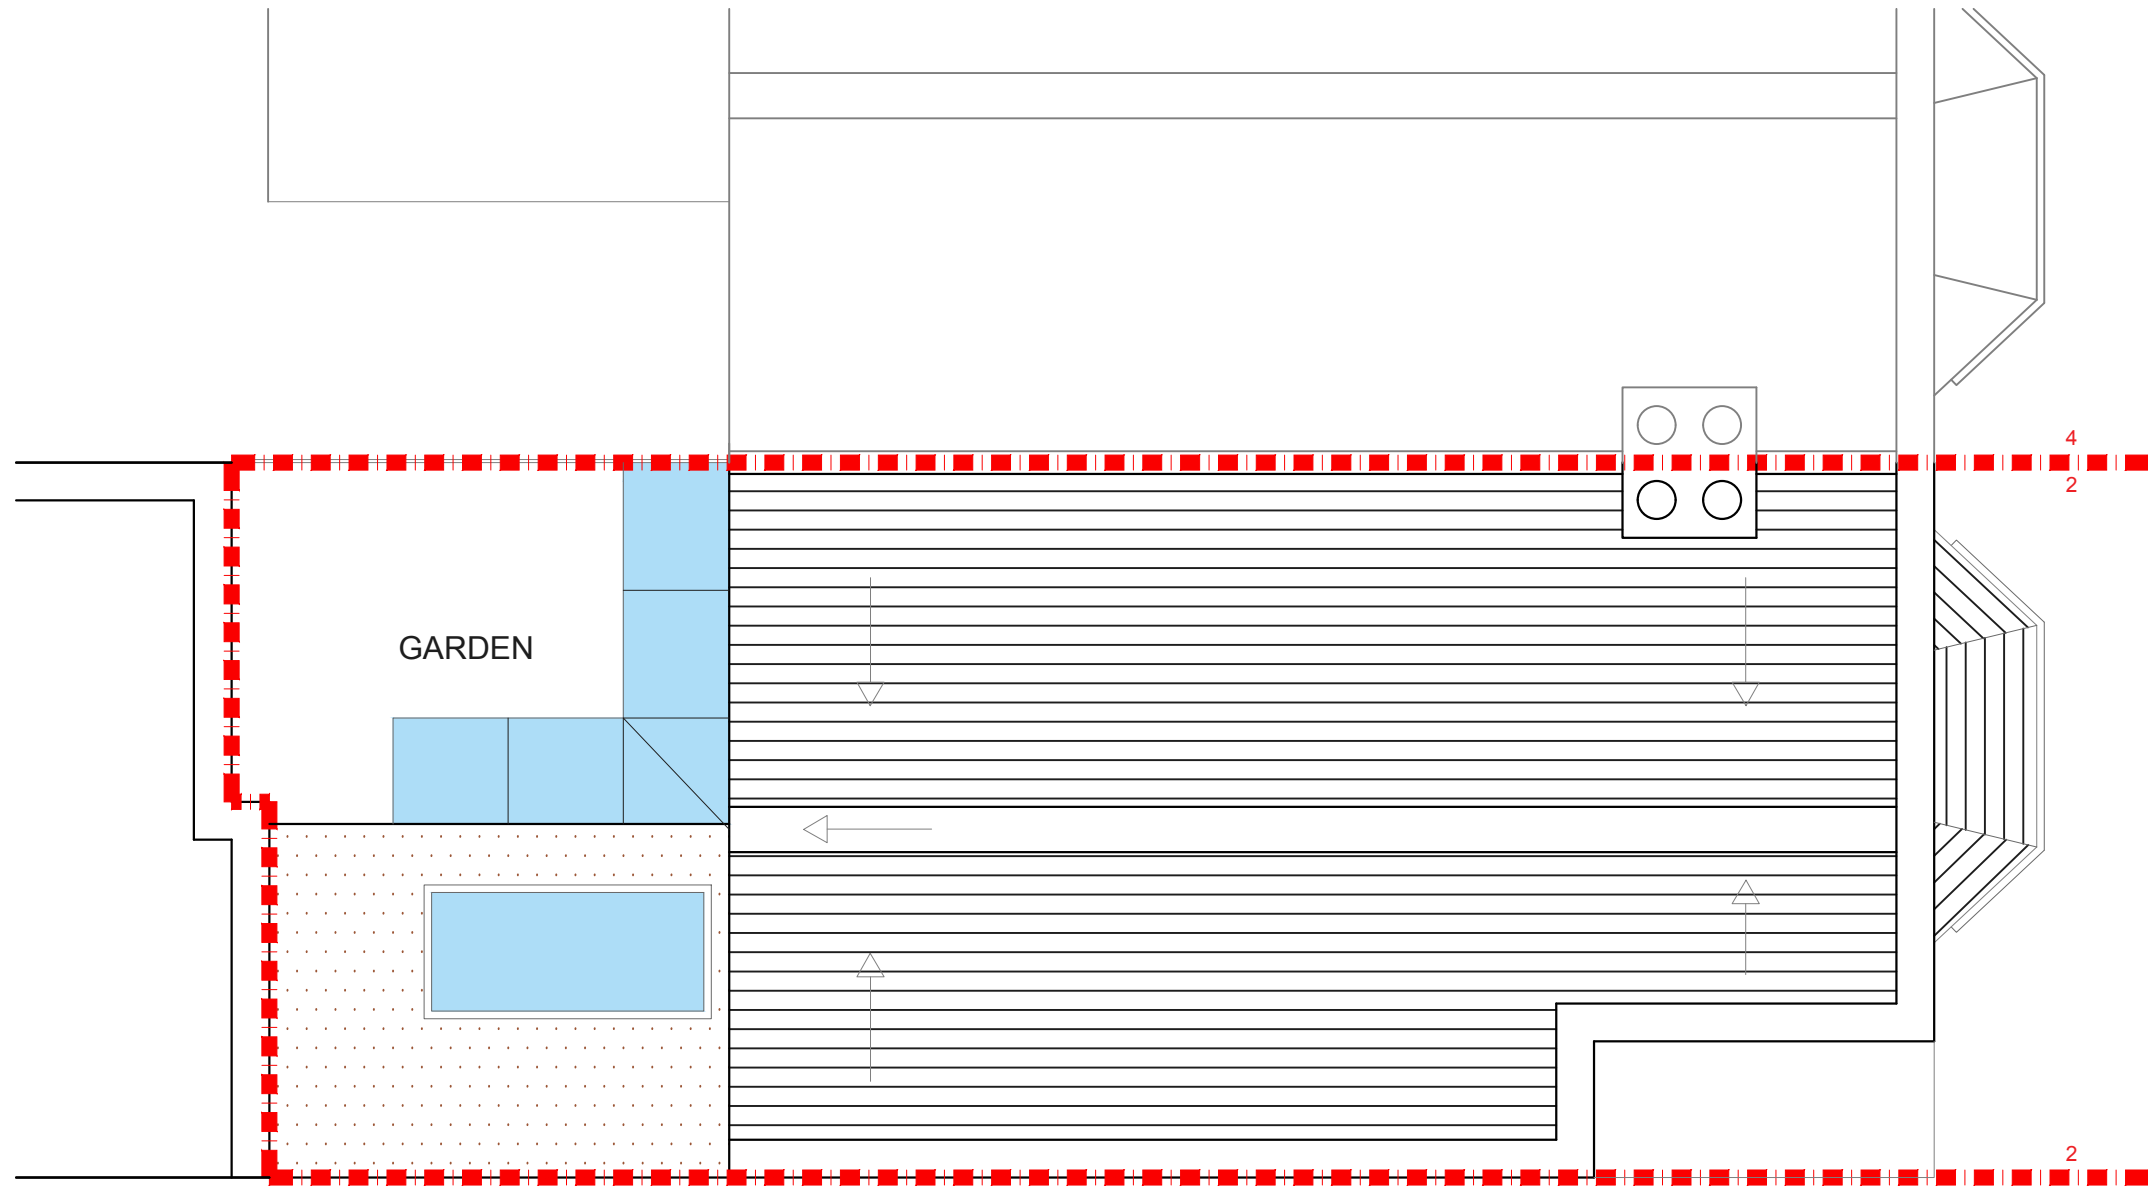

PROPOSED ROOF PLAN
SCALE 1:50


NOTES: All detailed measurements are approximate.

NOTES: All measurements of neighbouring properties are approximate including garden levels and will be subject to Party Wall Matters.

NOTES: All recessed beams assume that the floor thickness is 6 inches. This cannot be confirmed until the opening up work during the build phase.




			CLIENT	SD & CC	PROJECT	HOME ROAD SW11	SCALE	1:50@A3	DRAWING NO.	REV.
							DATE	20-11-17	DRAWN	SH
					DRAWING TITLE	PROPOSED ROOF PLAN	<p>Meters @ 1:50@ A3</p>			P - 2
REV	DATE	NOTES								

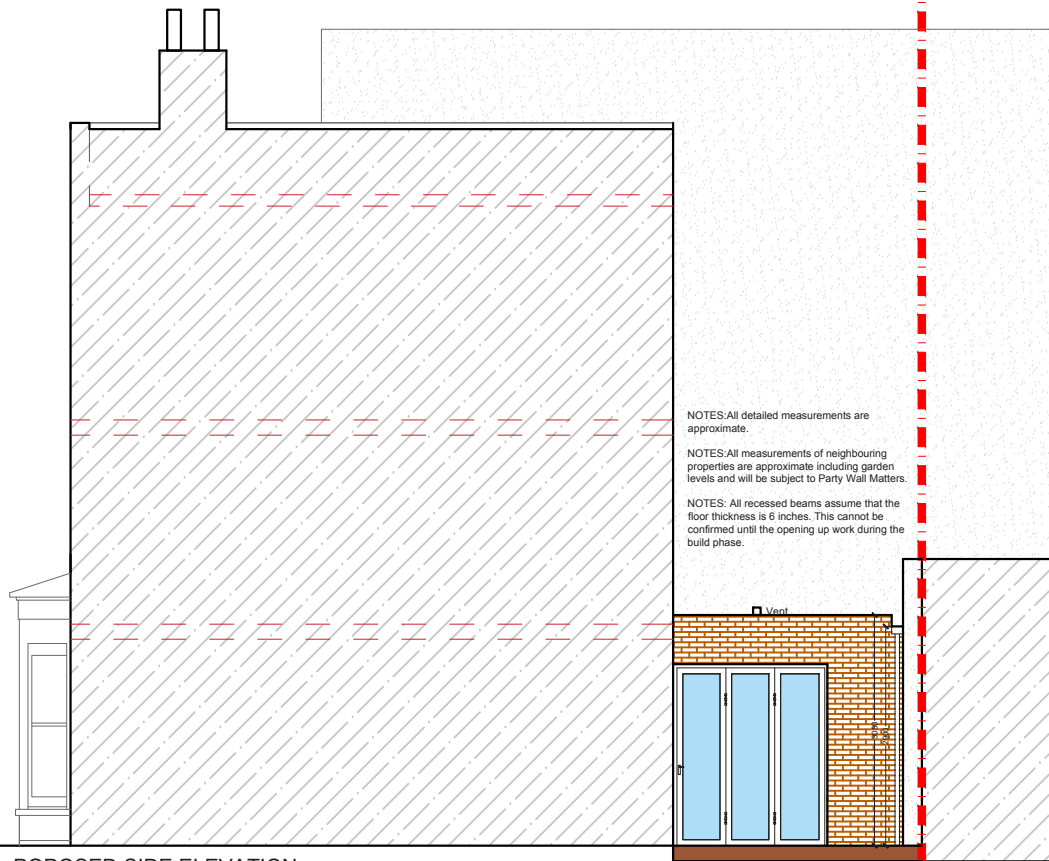

PROPOSED SIDE ELEVATION
SCALE 1:100



PROPOSED REAR ELEVATION
SCALE 1:100

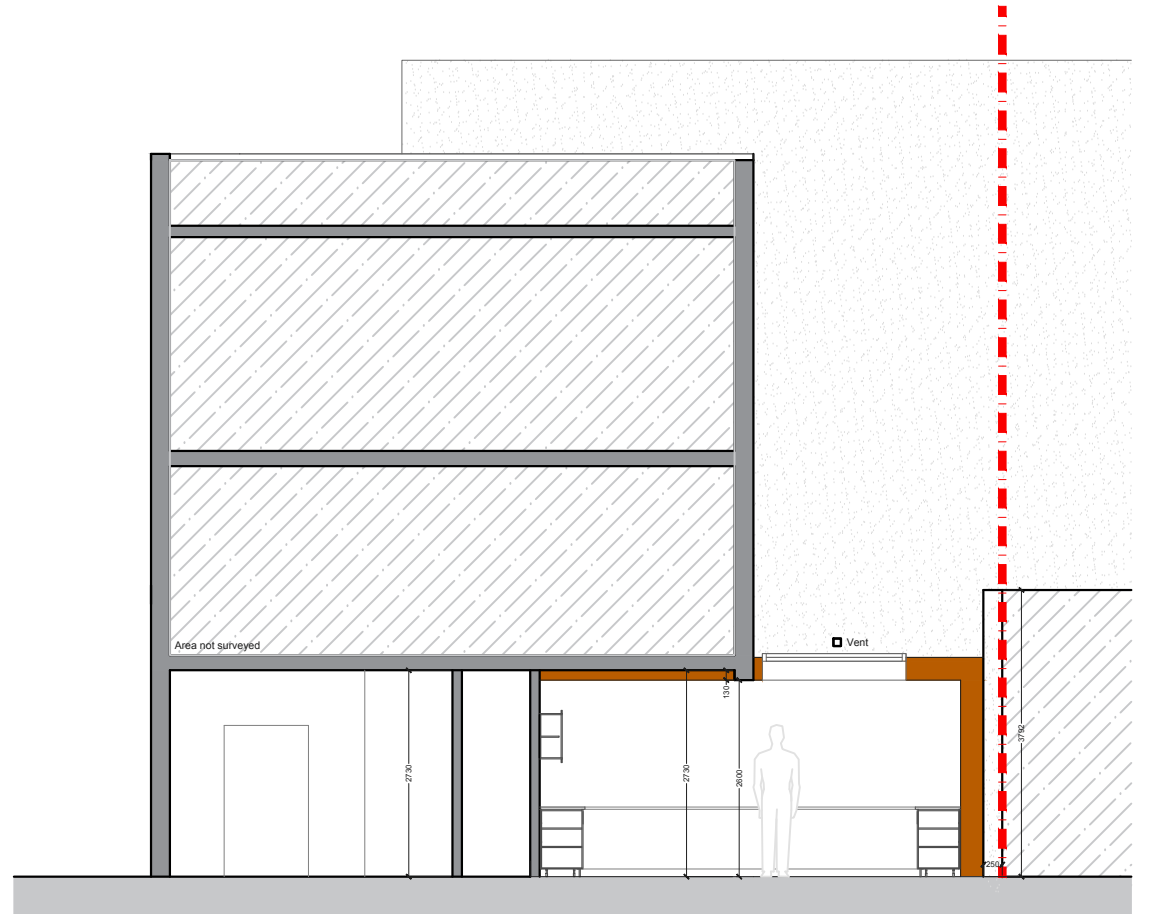

PROPOSED SECTION A_A
SCALE 1:100

			CLIENT	SD & CC	PROJECT	HOME ROAD SW11	SCALE	1:100@A3	DRAWING NO.	REV.
							DATE	20-11-17	DRAWN	SH
									P - 3	
					DRAWING TITLE	PROPOSED ELEVATIONS & SECTION	<p>Meters @ 1:100@ A3</p>			
REV	DATE	NOTES								