


REV.	DATE	NOTES	CLIENT	PROJECT ADDRESS	SCALE	DRAWN	DRAWING NO.	REVISION
			MW	HORNFAIR ROAD, SE7	1:100@A3	KA	P- 1	
					DATE			
					13-07-2020			
				DRAWING TITLE	<p>Meters @ 1:100@ A3</p>			
				PROPOSED GROUND FLOOR PLAN AND ROOF PLAN				


designteam
 342 Clapham Road London SW9 9AJ
 Tel: 0207 242 5353
 hello@designteam.co.uk
 www.designteam.co.uk

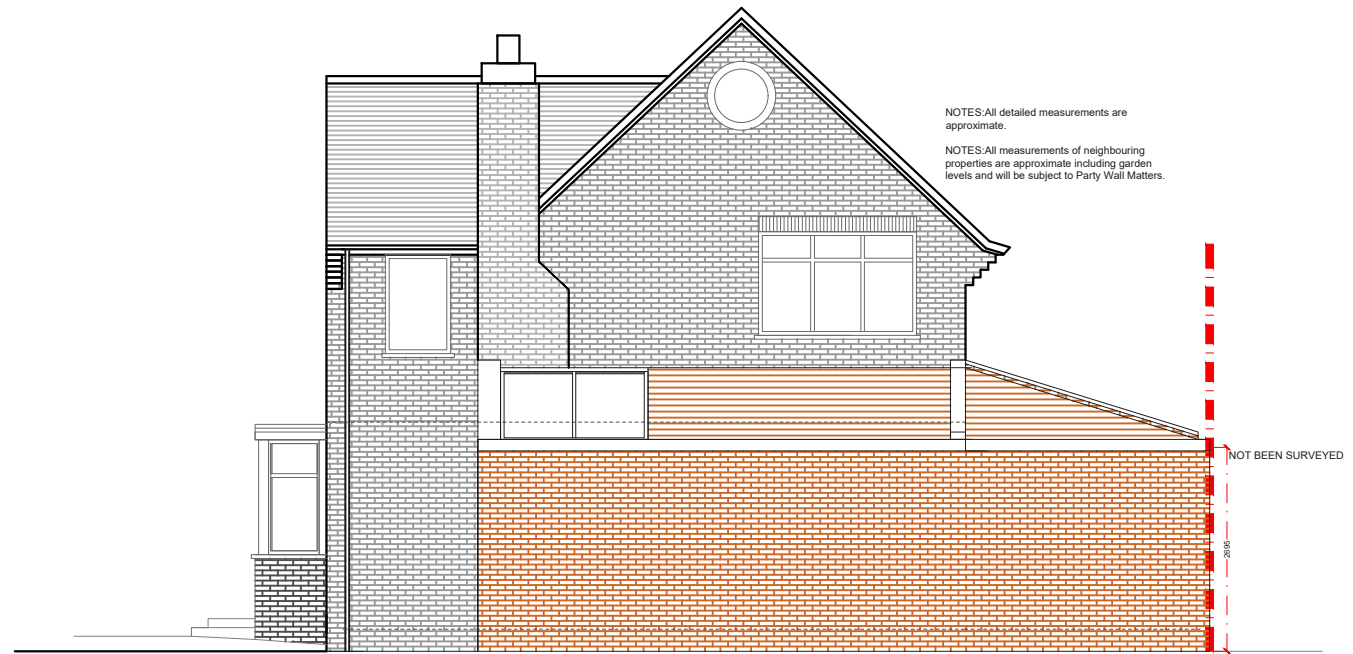

PROPOSED SIDE ELEVATION 1
SCALE 1:100



PROPOSED REAR ELEVATION
SCALE 1:100

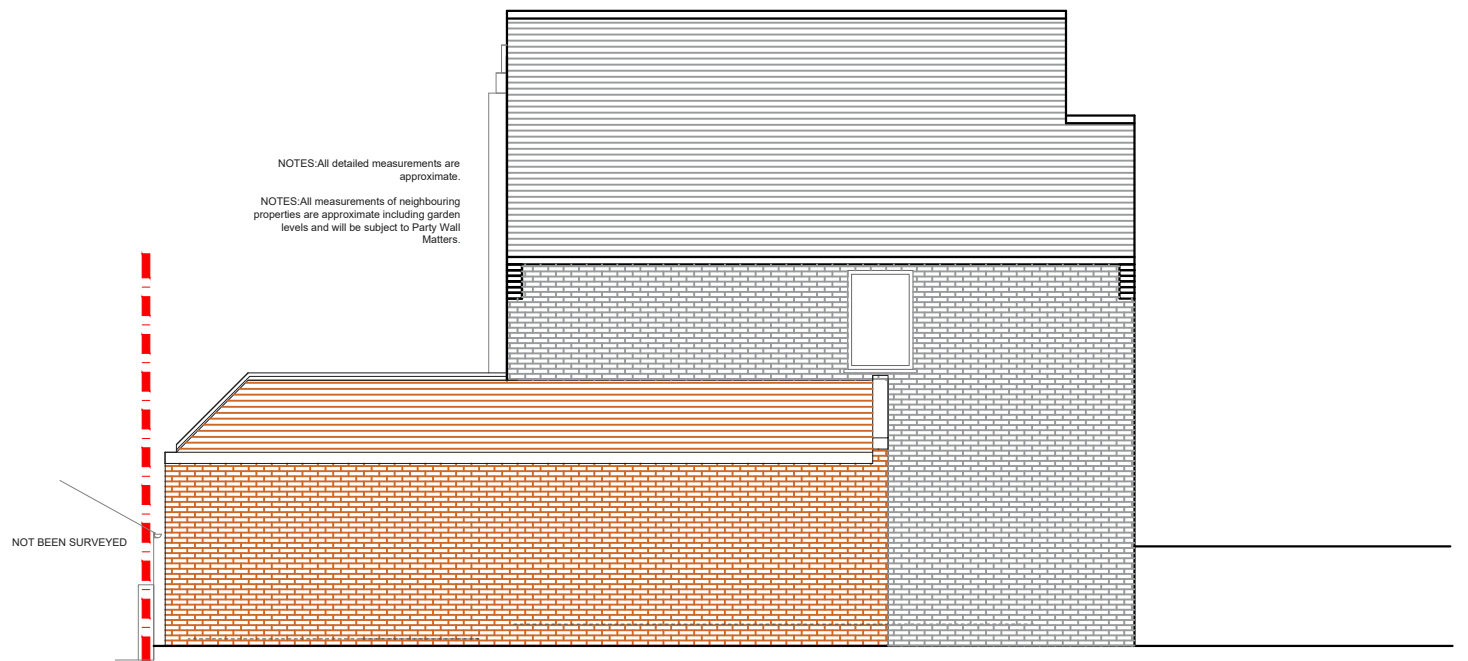

PROPOSED SIDE ELEVATION 2
SCALE 1:100

REV.	DATE	NOTES	CLIENT	PROJECT ADDRESS	SCALE	DRAWN	DRAWING NO.	REVISION
			MW	HORNFAIR ROAD, SE7	1:100@A3	KA	P-2	
					DATE			
					13-07-2020			
				DRAWING TITLE	<p>Meters @ 1:100@ A3</p>			
				PROPOSED REAR AND SIDE ELEVATIONS				
						342 Clapham Road London SW9 9AJ Tel: 0207 242 5353 hello@designteam.co.uk www.designteam.co.uk		