

PROPOSED GROUND FLOOR
SCALE 1:50



REV	DATE	NOTES

CLIENT	RW
--------	----


PROJECT	326 IVYDALE D RD SE15
DRAWING TITLE	PROPOSED GROUND FLOOR PLAN

SCALE	1:50@A3	DRAWING NO.	REV.
DATE	26-03-15	DRAWN	SC
<p>Meters @ 1:50@ A3</p>			


buildteam
the side return extension company

Unit 1F
26-32 Voltaire Road
London SW4 6DH

T 020 7495 6561
info@buildteam.com
www.buildteam.com

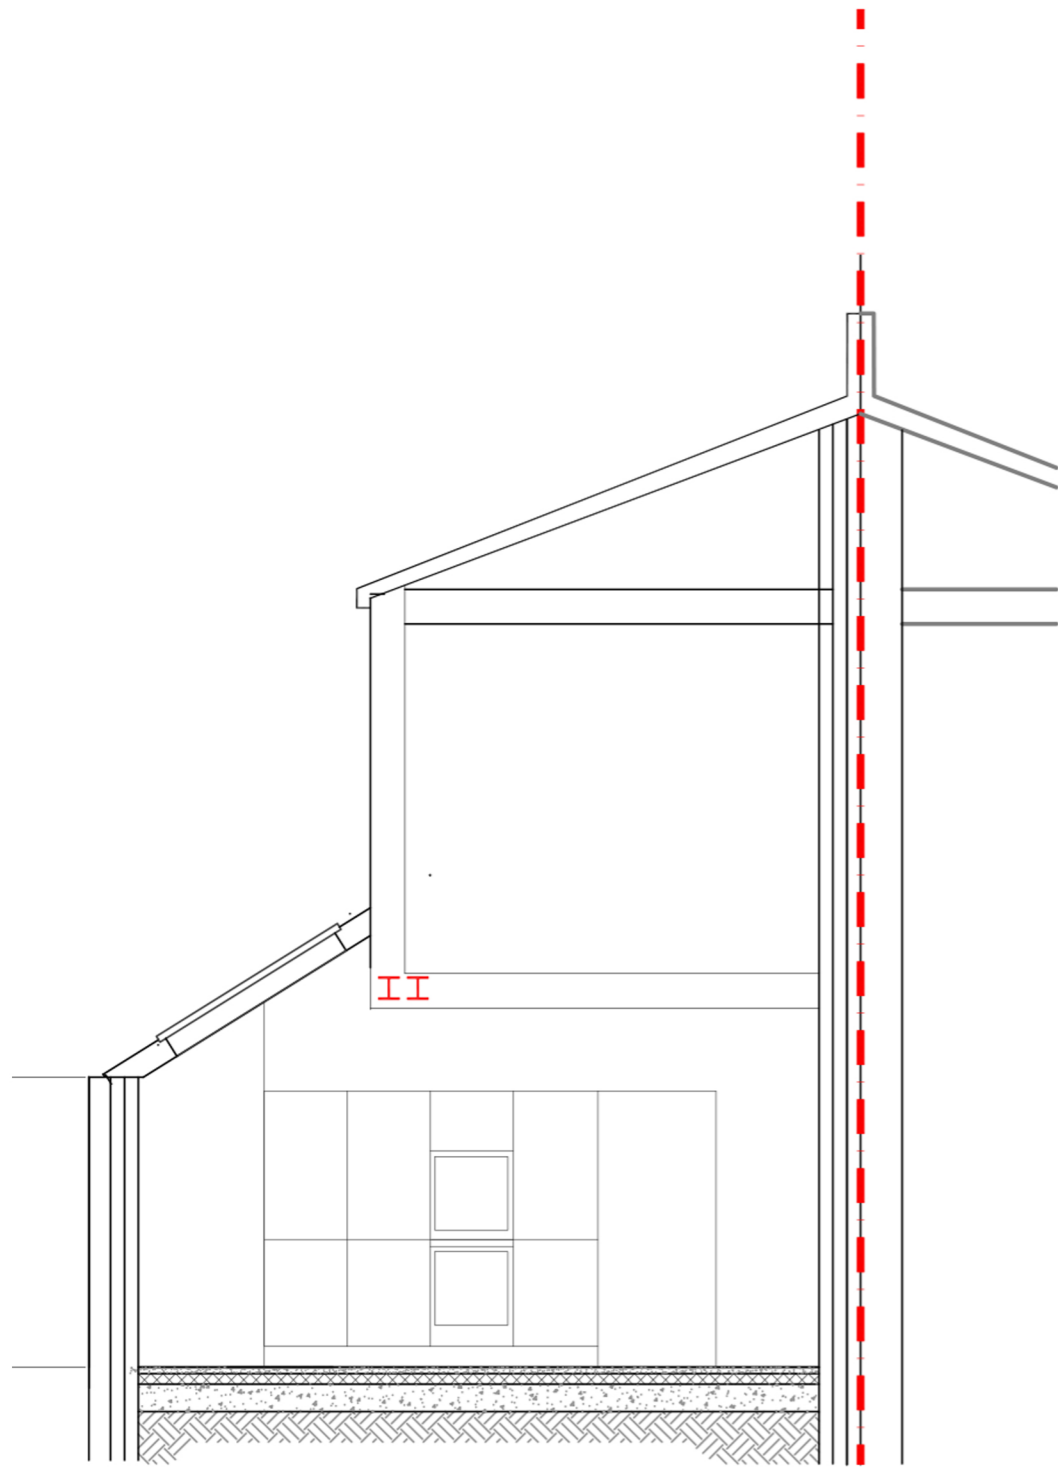

PROPOSED SECTION AA
SCALE 1:50

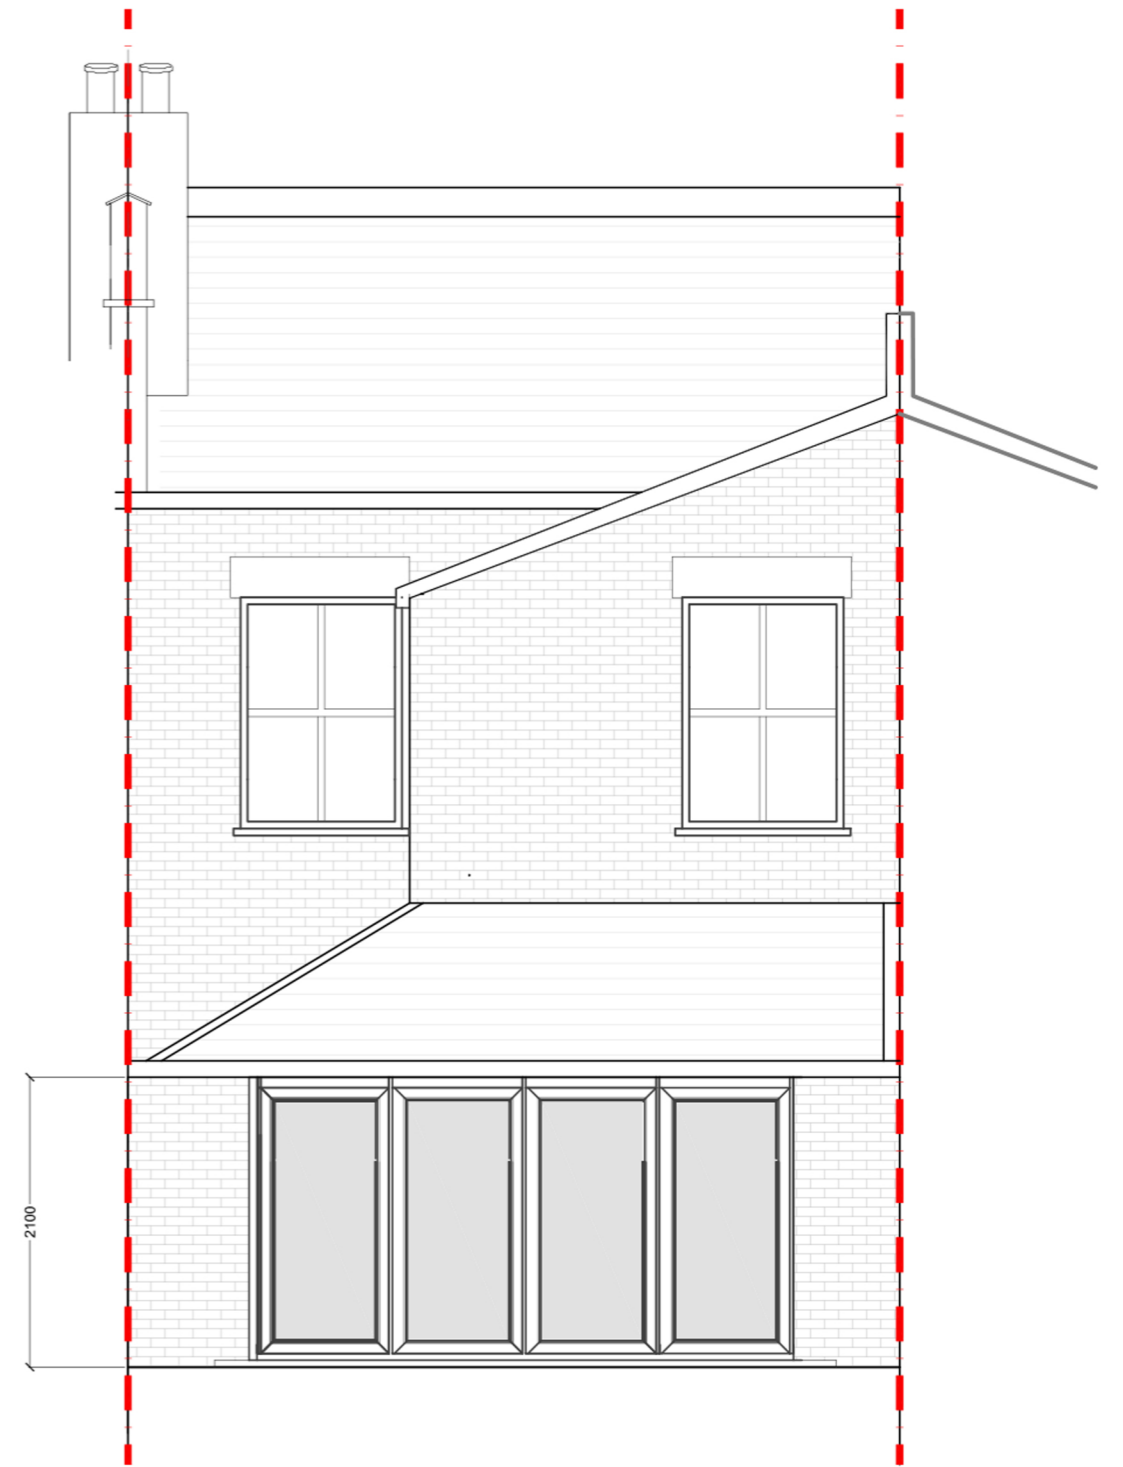

PROPOSED REAR ELEVATION
SCALE 1:50

REV	DATE	NOTES

CLIENT	RW
--------	----

PROJECT	326 IVYDALE D RD SE15
DRAWING TITLE	REAR ELEVATION SECTION PROPOSED

SCALE	1:50@A3	DRAWING NO.	REV.
DATE	28-03-15	DRAWN	SC

buildteam
the side return extension company

Unit 1F
26-32 Voltaire Road
London SW4 6DH

T 020 7495 6561
info@buildteam.com
www.buildteam.com