


**PROPOSED GROUND FLOOR PLAN**  
SCALE 1:50

 


|     |      |       |   |    |               |                            |                           |          |             |      |      |  |
|-----|------|-------|---|----|---------------|----------------------------|---------------------------|----------|-------------|------|------|--|
|     |      |       | CLIENT  | DL | PROJECT       | KINGSLEY ROAD SW19         | SCALE                     | 1:50@A3  | DRAWING NO. | P1   | REV. |  |
|     |      |       |   |    |               |                            | DATE                      | 27-03-15 | DRAWN       | UM-S |      |  |
|     |      |       |   |    | DRAWING TITLE | PROPOSED GROUND FLOOR PLAN | <p>Meters @ 1:50 @ A3</p> |          |             |      |      |  |
| REV | DATE | NOTES | <small>DRAWINGS TO BE READ IN CONJUNCTION WITH RELEVANT DRAWING AND SPECS. FIGURED DIMENSIONS ONLY. DIMENSIONS SHOULD NOT BE RELIED UPON FOR THE PURPOSES OF ORDERING MATERIALS OR PLACING SUB-CONTRACT ORDERS, OR THE PLACEMENT OF ORDERS WITH THIRD PARTIES. THIRD PARTY SUPPLIERS TO TAKE THEIR OWN SITE MEASUREMENTS. IN THE EVENT THAT A CONTRACTOR OTHER THAN BUILD TEAM HOLBORN LIMITED IS APPOINTED TO EXECUTE THE WORKS, BUILD TEAM HOLBORN LIMITED ACCEPT NO LIABILITY WHATSOEVER FOR THE SPECIFICATION, CALCULATION OR OTHER STRUCTURAL OR NON-STRUCTURAL INFORMATION AS IT SO EXISTS PERTAINING TO THE PROPOSED WORKS CONTAIN HERewith.</small> |    |               |                            |                           |          |             |      |      |  |


**buildteam**  
the side return extension company

Unit 1F  
26-32 Voltaire Road  
London SW4 6DH

T 020 7495 6561  
info@buildteam.com  
www.buildteam.com

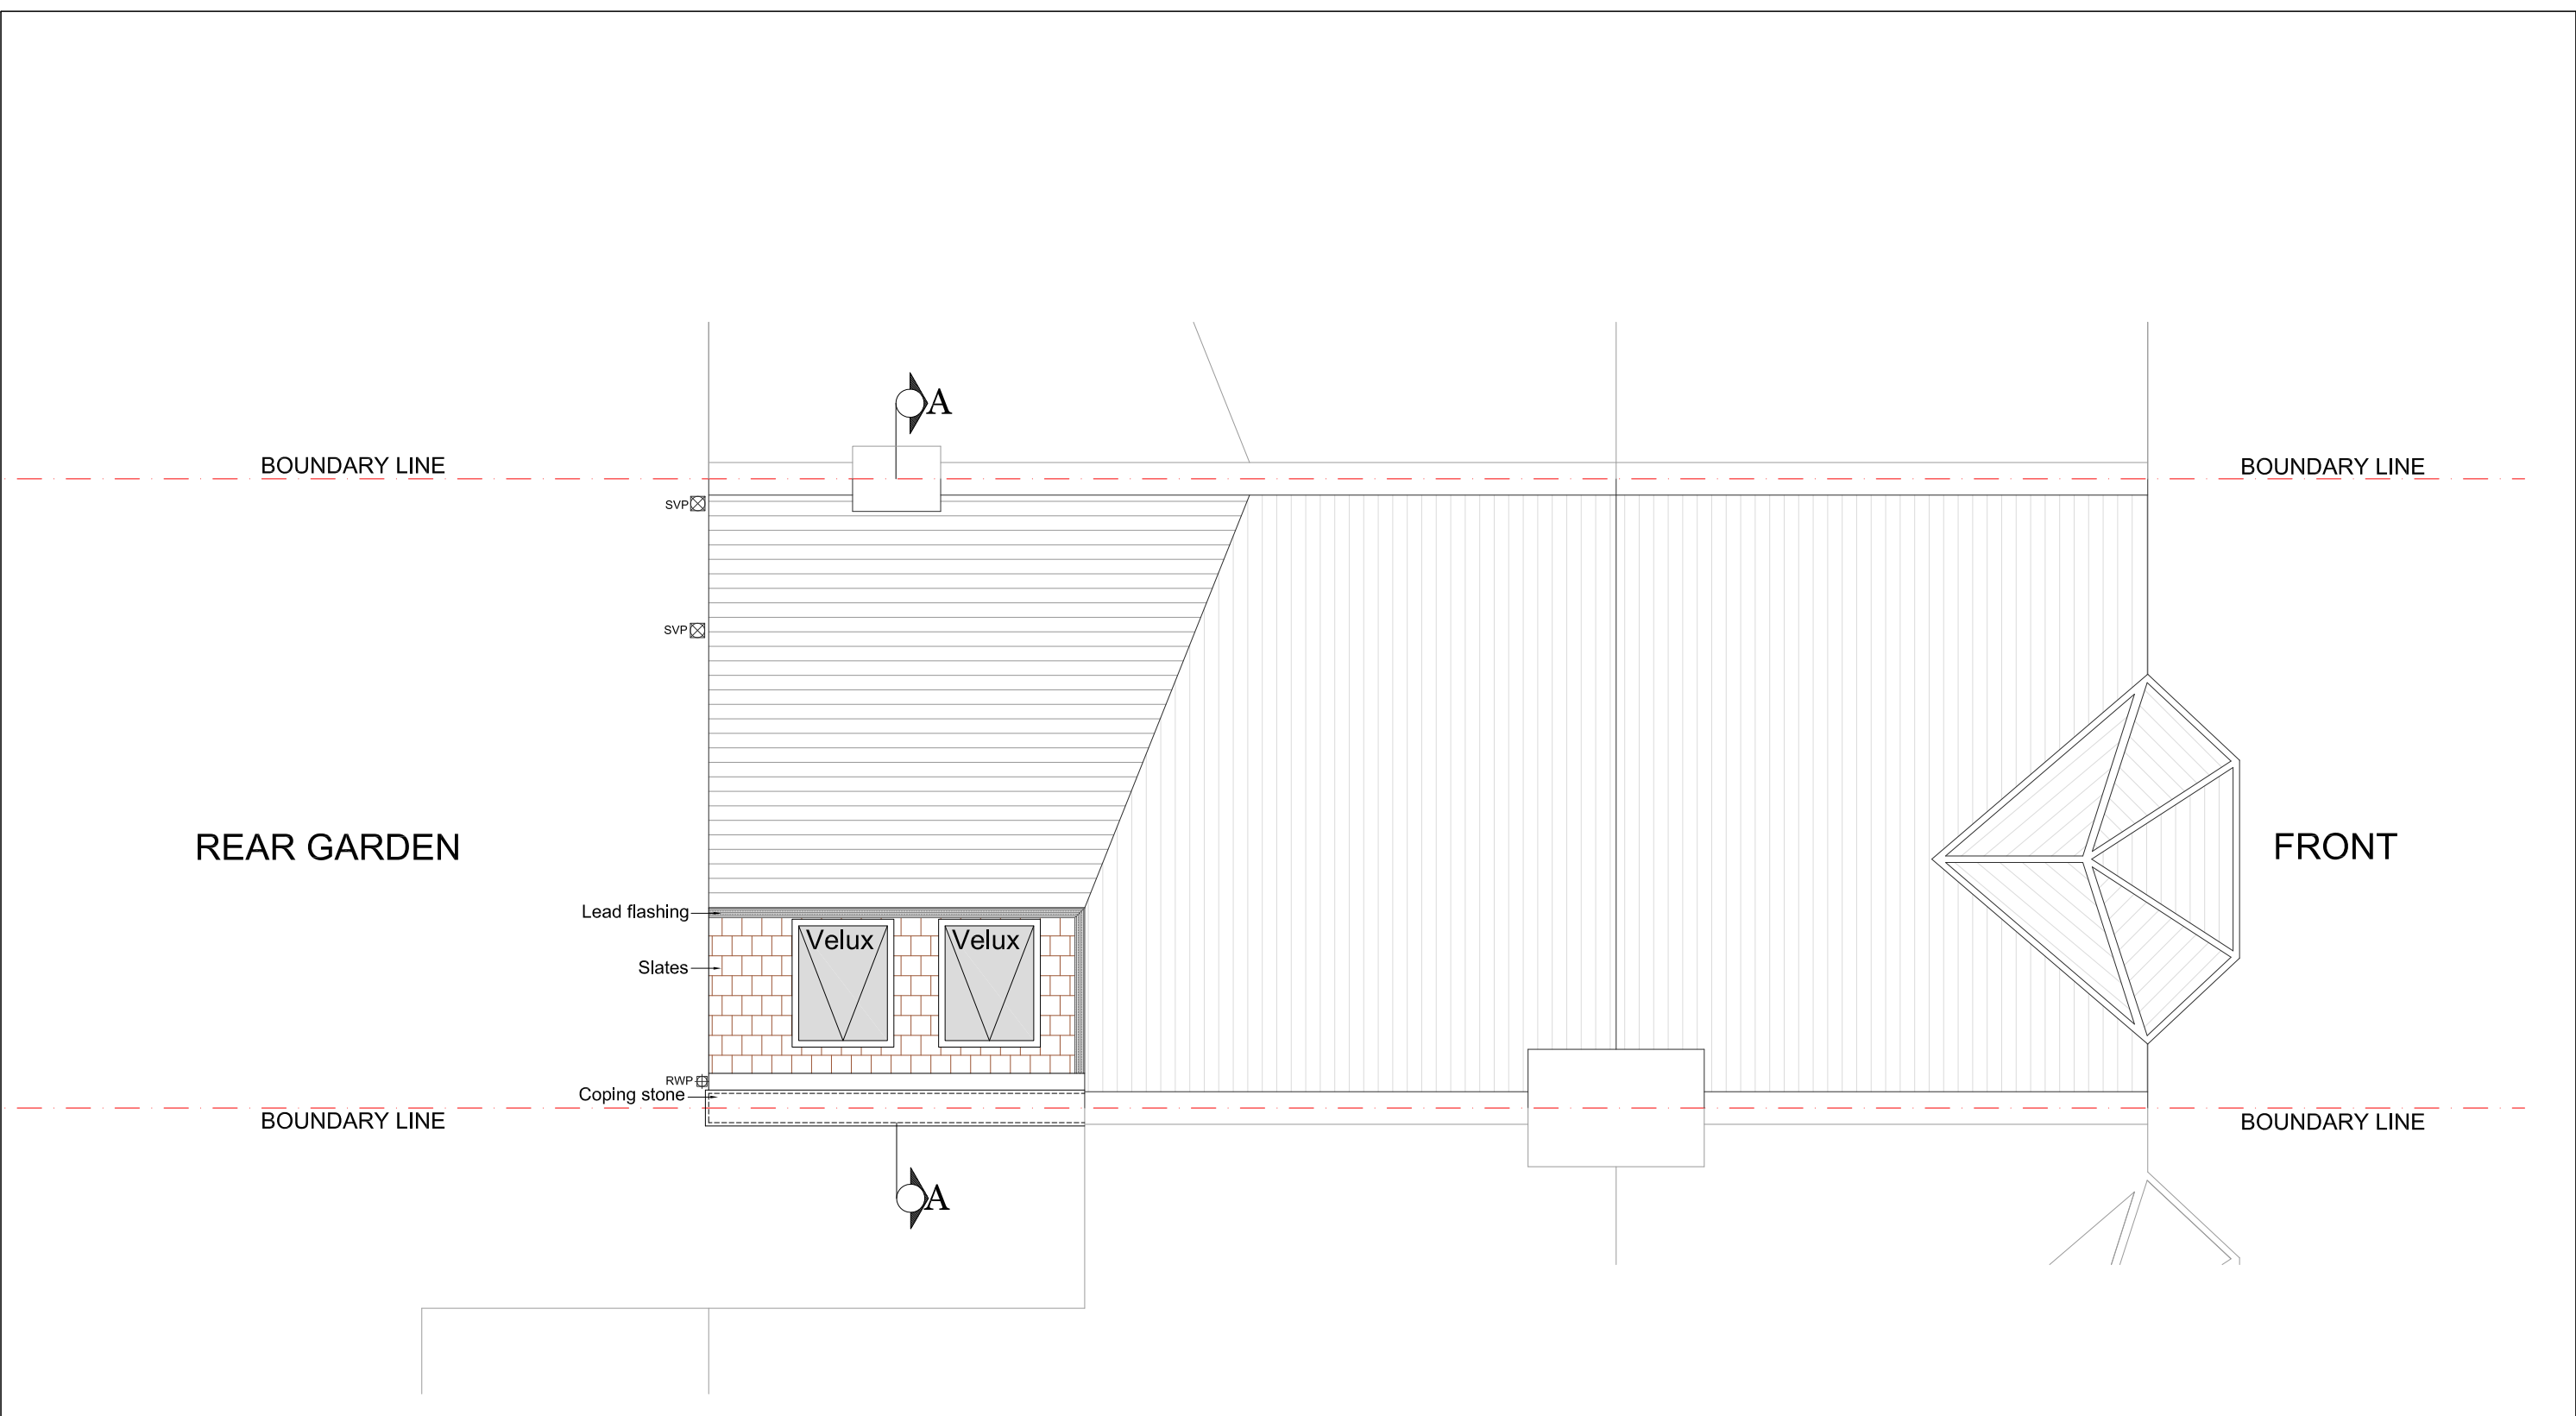

**PROPOSED ROOF TOP PLAN**  
SCALE 1:50

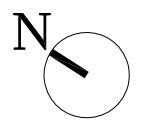

|     |      |       |  |    |               |                               |                           |          |             |      |      |  |
|-----|------|-------|--|----|---------------|-------------------------------|---------------------------|----------|-------------|------|------|--|
|     |      |       | CLIENT   | DL | PROJECT       | KINGSLEY ROAD SW19            | SCALE                     | 1:50@A3  | DRAWING NO. | P2   | REV. |  |
|     |      |       |  |    |               |                               | DATE                      | 27-03-15 | DRAWN       | UM-S |      |  |
|     |      |       |  |    | DRAWING TITLE | <b>PROPOSED ROOF TOP PLAN</b> | <p>Meters @ 1:50 @ A3</p> |          |             |      |      |  |
| REV | DATE | NOTES | <small>DRAWINGS TO BE READ IN CONJUNCTION WITH RELEVANT DRAWING AND SPECS. FIGURED DIMENSIONS ONLY. DIMENSIONS SHOULD NOT BE RELIED UPON FOR THE PURPOSES OF ORDERING MATERIALS OR PLACING SUB-CONTRACT ORDERS, OR THE PLACEMENT OF ORDERS WITH THIRD PARTIES. THIRD PARTY SUPPLIERS TO TAKE THEIR OWN SITE MEASUREMENTS. IN THE EVENT THAT A CONTRACTOR OTHER THAN BUILD TEAM HOLBORN LIMITED IS APPOINTED TO EXECUTE THE WORKS, BUILD TEAM HOLBORN LIMITED ACCEPTS NO LIABILITY WHATSOEVER FOR THE SPECIFICATION, CALCULATION OR OTHER STRUCTURAL OR NON-STRUCTURAL INFORMATION AS IT SO EXISTS PERTAINING TO THE PROPOSED WORKS CONTAIN HERewith.</small> |    |               |                               |                           |          |             |      |      |  |


**buildteam**  
the side return extension company

Unit 1F  
26-32 Voltaire Road  
London SW4 6DH


T 020 7495 6561  
info@buildteam.com  
www.buildteam.com



PROPOSED REAR ELEVATION  
SCALE 1:100

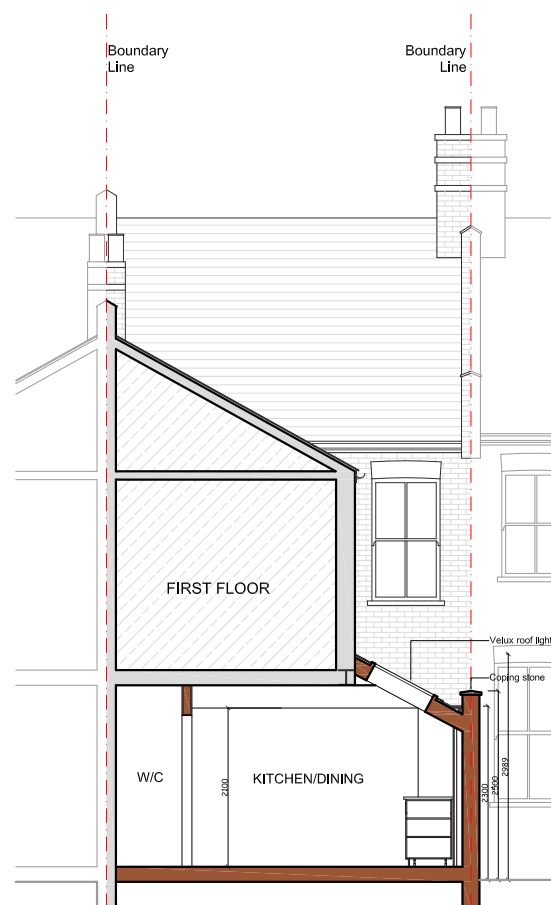

PROPOSED SECTIONAL ELEVATION A-A  
SCALE 1:100

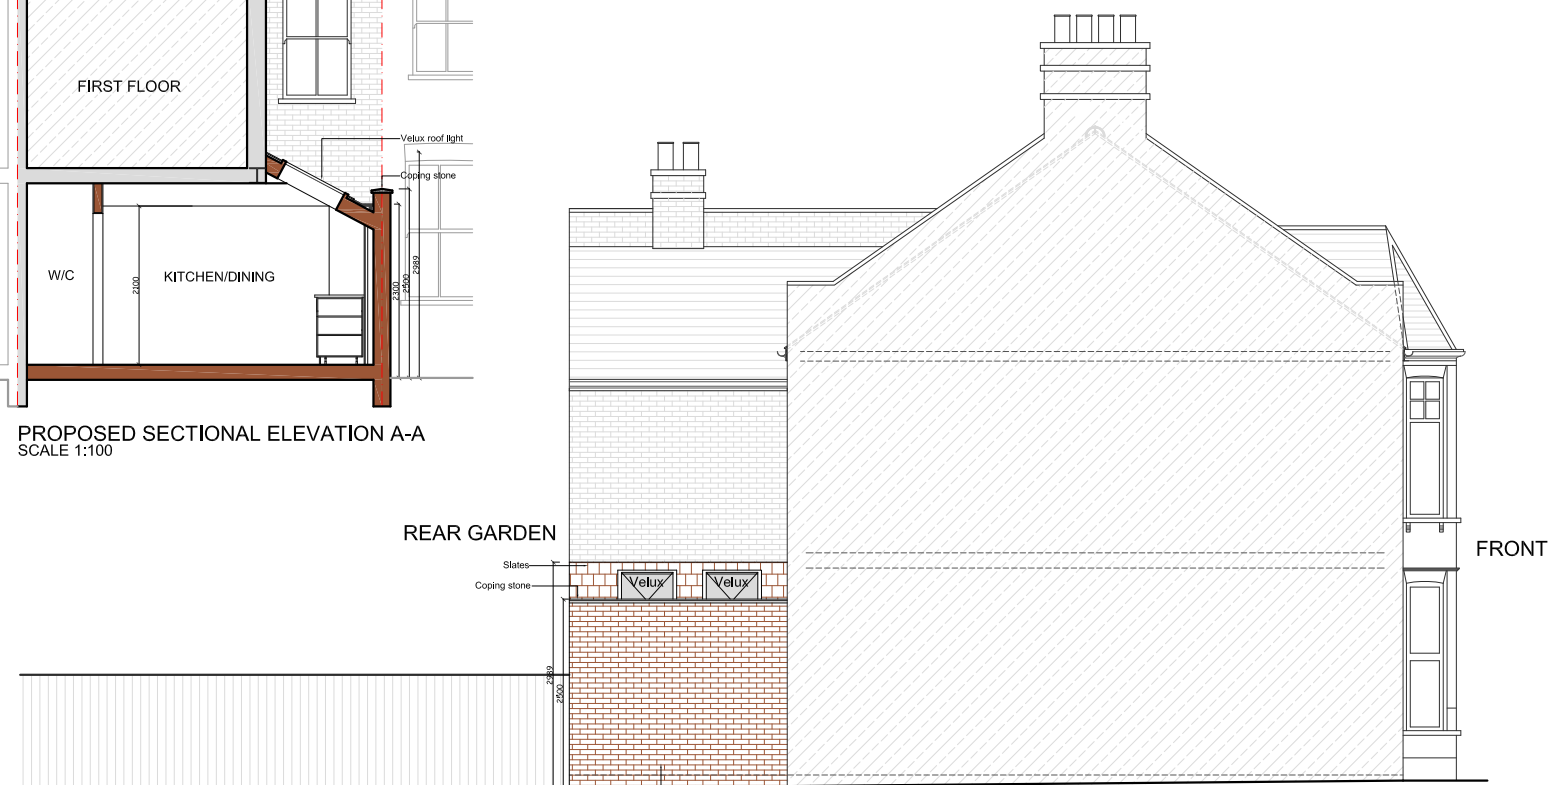

PROPOSED SIDE ELEVATION  
SCALE 1:100

| REV | DATE | NOTES |
|-----|------|-------|
|     |      |       |
|     |      |       |
|     |      |       |

CLIENT  
**DL**

DRAWINGS TO BE READ IN CONJUNCTION WITH RELEVANT DRAWING AND SPECS. FIGURED DIMENSIONS ONLY. DIMENSIONS SHOULD NOT BE RELIED UPON FOR THE PURPOSES OF ORDERING MATERIALS OR PLACING SUB-CONTRACT ORDERS, OR THE PLACEMENT OF ORDERS WITH THIRD PARTIES. THIRD PARTY SUPPLIERS TO TAKE THEIR OWN SITE MEASUREMENTS. IN THE EVENT THAT A CONTRACTOR OTHER THAN BUILD TEAM HOLBORN LIMITED IS APPOINTED TO EXECUTE THE WORKS, BUILD TEAM HOLBORN LIMITED ACCEPTS NO LIABILITY WHATSOEVER FOR THE SPECIFICATION, CALCULATION OR OTHER STRUCTURAL OR NON-STRUCTURAL INFORMATION AS IT SO EXISTS PERTAINING TO THE PROPOSED WORKS CONTAIN HEREWITH.

PROJECT  
**KINGSLEY ROAD SW19**

DRAWING TITLE  
**PROPOSED ELEVATIONS & SECTION**


SCALE  
**1:100@A3**

DATE  
**27-03-15**

DRAWN  
**UM-S**

DRAWING NO.  
**P3**

REV.

 

Meters @ 1:100 @ A3

**buildteam**  
the side return extension company

Unit 1F  
26-32 Voltaire Road  
London SW4 6DH

T 020 7495 6561  
info@buildteam.com  
www.buildteam.com