

No. 22
No. 24

No. 24
No. 26


PROPOSED LOFT PLAN
SCALE 1:50

NOTES: All detailed measurements are approximate.

NOTES: All measurements of neighbouring properties are approximate including garden levels and will be subject to Party Wall Matters.

NOTES: All recessed beams assume that the floor thickness is 6 inches. This cannot be confirmed until the opening up work during the build phase.

			CLIENT	ST	PROJECT	KINGSLEY ROAD NW6	SCALE	1:50@A3	DRAWING NO.	REV.	 342 Clapham Road London SW9 9AJ Tel: 0207 242 5353 hello@designteam.co.uk www.designteam.co.uk	
					DRAWING TITLE	PROPOSED LOFT PLAN	DATE	26-04-18	DRAWN	SD		P - 1
REV	DATE	NOTES										

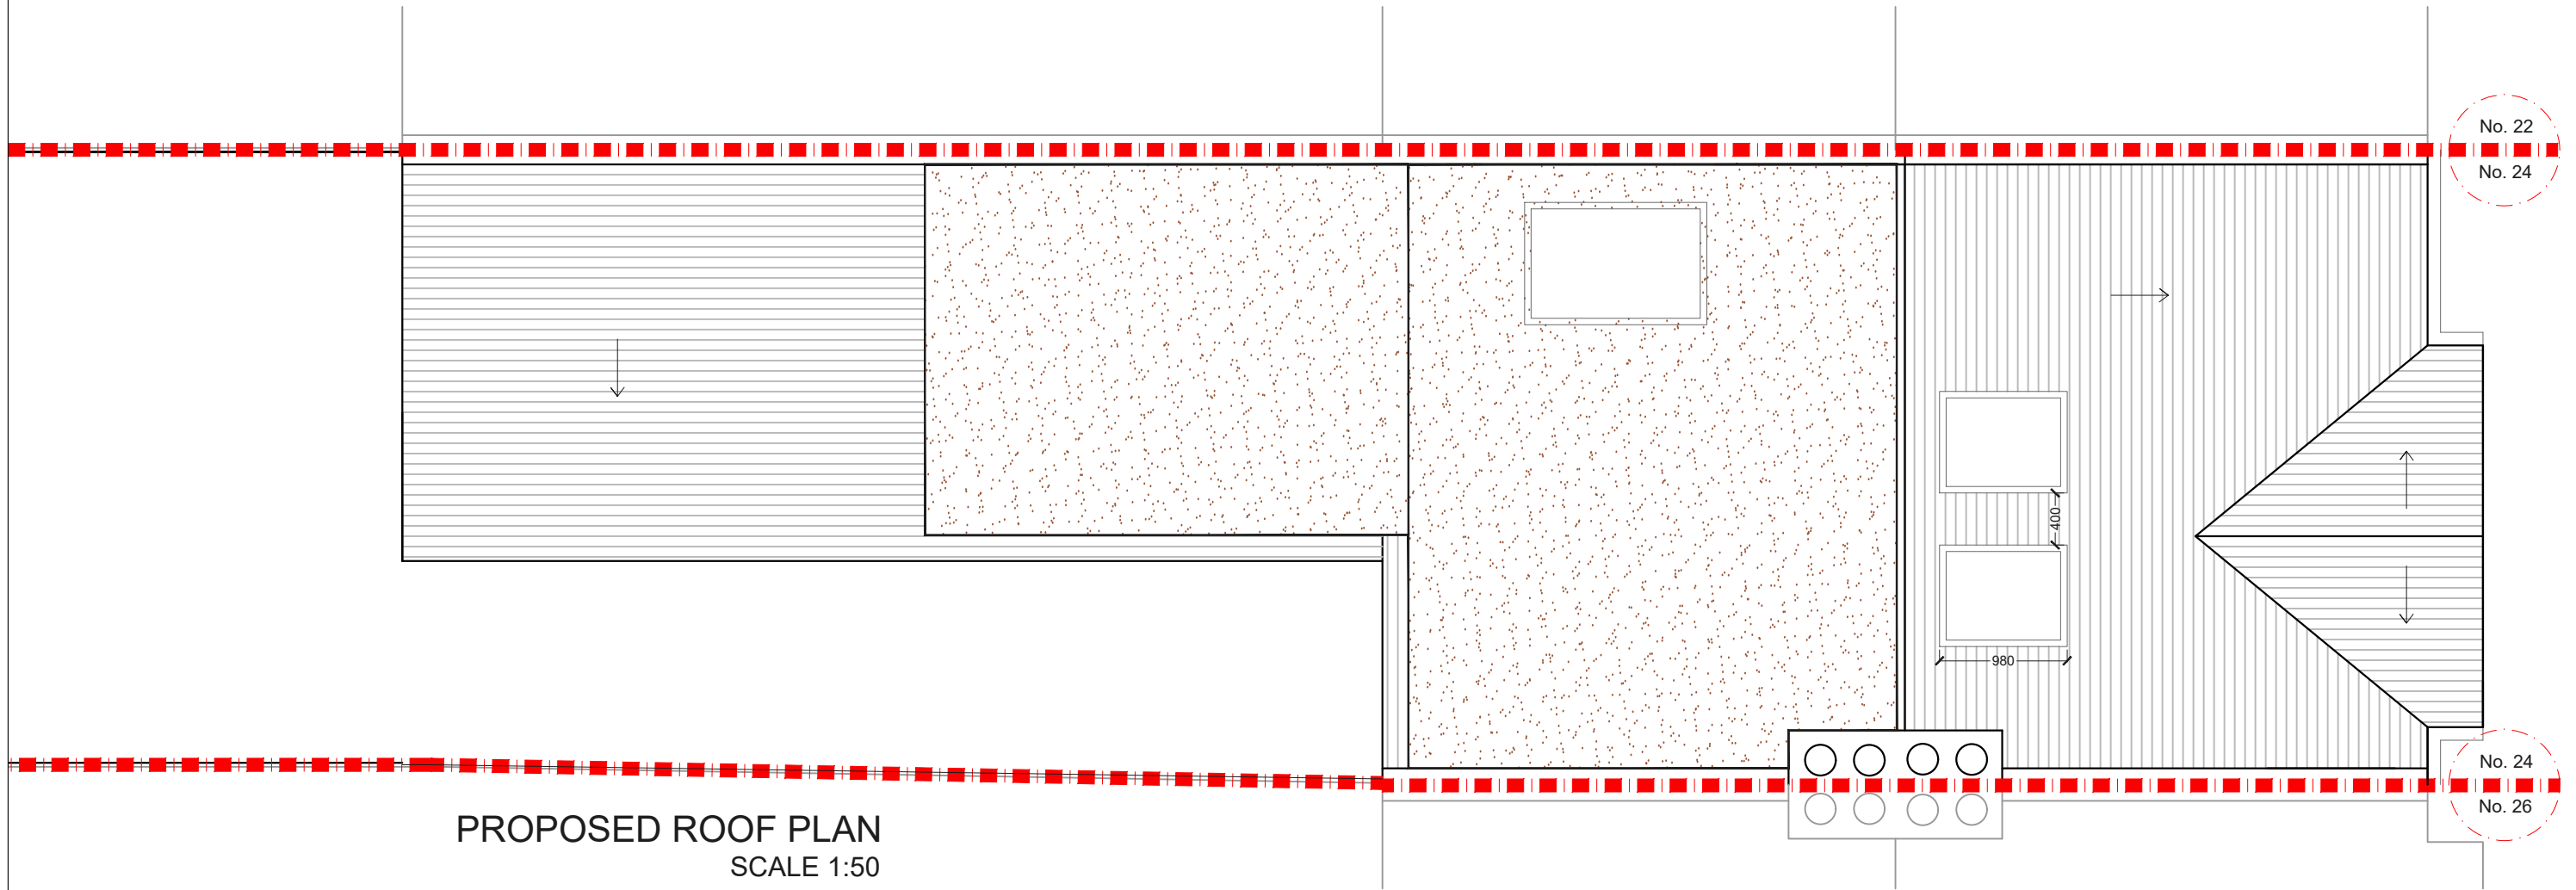


PROPOSED ROOF PLAN
SCALE 1:50

NOTES: All detailed measurements are approximate.

NOTES: All measurements of neighbouring properties are approximate including garden levels and will be subject to Party Wall Matters.

NOTES: All recessed beams assume that the floor thickness is 6 inches. This cannot be confirmed until the opening up work during the build phase.

			CLIENT	ST	PROJECT	KINGSLEY ROAD NW6	SCALE	1:50@A3	DRAWING NO.	P - 2	REV.	
					DRAWING TITLE	PROPOSED ROOF PLAN	DATE	26-04-18	DRAWN	SD		
REV	DATE	NOTES					<p>Meters @ 1:50@ A3</p>			<p>342 Clapham Road London SW9 9AJ</p> <p>Tel: 0207 242 5353 hello@designteam.co.uk www.designteam.co.uk</p>		

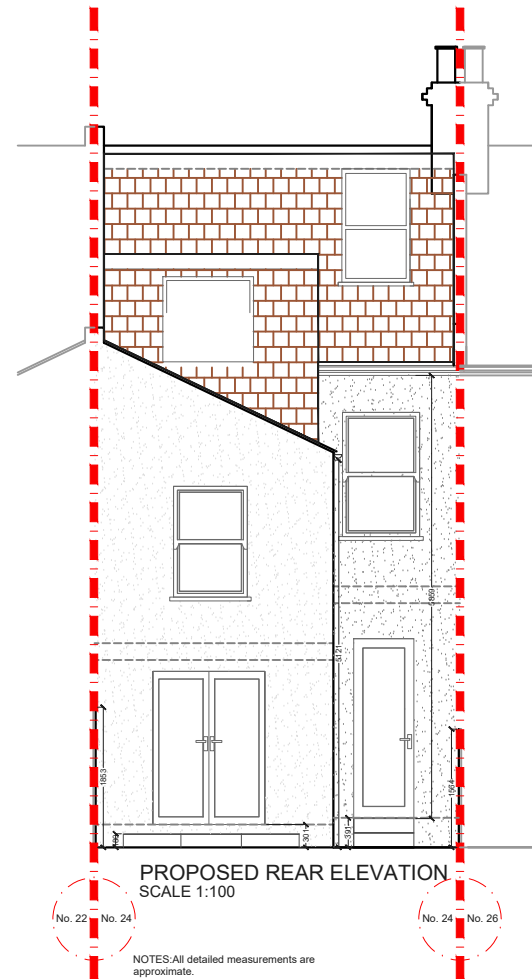

PROPOSED REAR ELEVATION
SCALE 1:100


No. 22 No. 24

No. 24 No. 26

NOTES: All detailed measurements are approximate.

NOTES: All measurements of neighbouring properties are approximate including garden levels and will be subject to Party Wall Matters.

NOTES: All recessed beams assume that the floor thickness is 6 inches. This cannot be confirmed until the opening up work during the build phase.

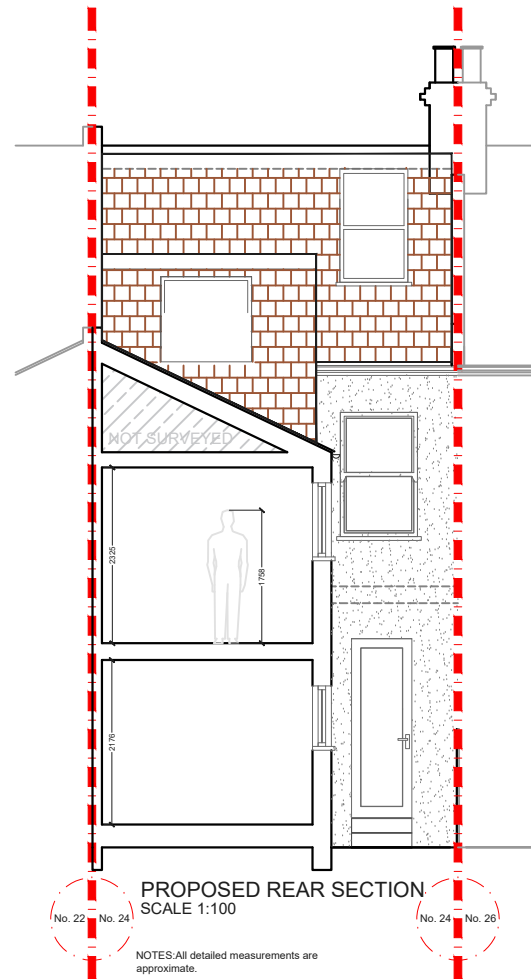

PROPOSED REAR SECTION
SCALE 1:100

No. 22 No. 24

No. 24 No. 26

NOTES: All detailed measurements are approximate.


NOTES: All measurements of neighbouring properties are approximate including garden levels and will be subject to Party Wall Matters.

NOTES: All recessed beams assume that the floor thickness is 6 inches. This cannot be confirmed until the opening up work during the build phase.

NOTES: All detailed measurements are approximate.

NOTES: All measurements of neighbouring properties are approximate including garden levels and will be subject to Party Wall Matters.

NOTES: All recessed beams assume that the floor thickness is 6 inches. This cannot be confirmed until the opening up work during the build phase.

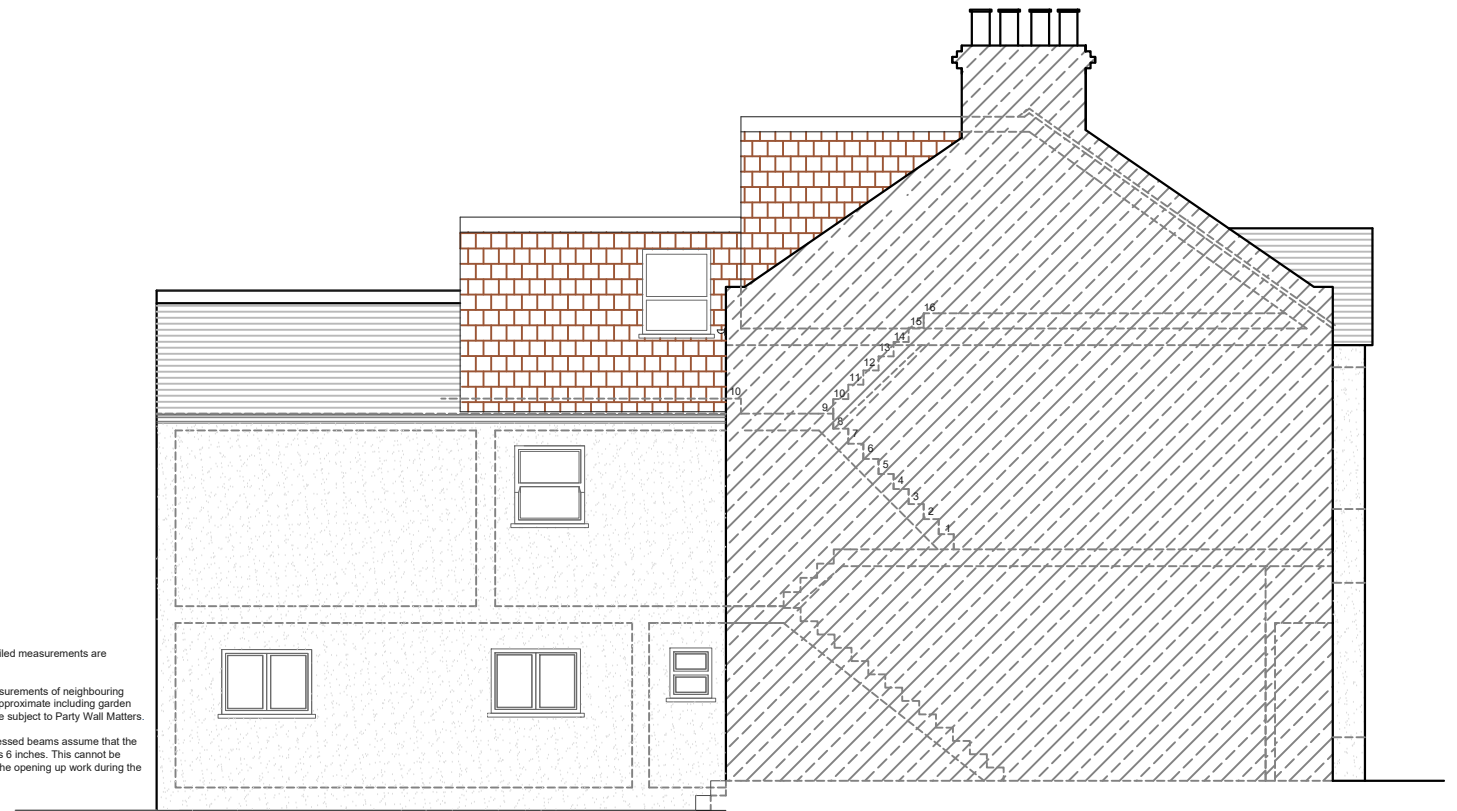

PROPOSED SIDE ELEVATION FROM NO. 26
SCALE 1:100

REV	DATE	NOTES

CLIENT	ST
--------	----

PROJECT	KINGSLEY ROAD NW6
DRAWING TITLE	PROPOSED ELEVATIONS AND SECTIONS

SCALE	1:100@A3	DRAWING NO.	P - 3	REV.	
DATE	26-04-18	DRAWN	SD		
<p>Meters @ 1:100@ A3</p>					

designteam

342 Clapham Road London SW9 9AJ
 Tel: 0207 242 5353
 hello@designteam.co.uk
 www.designteam.co.uk