


BOUNDARY LINE

BOUNDARY LINE

FRONT

REAR GARDEN

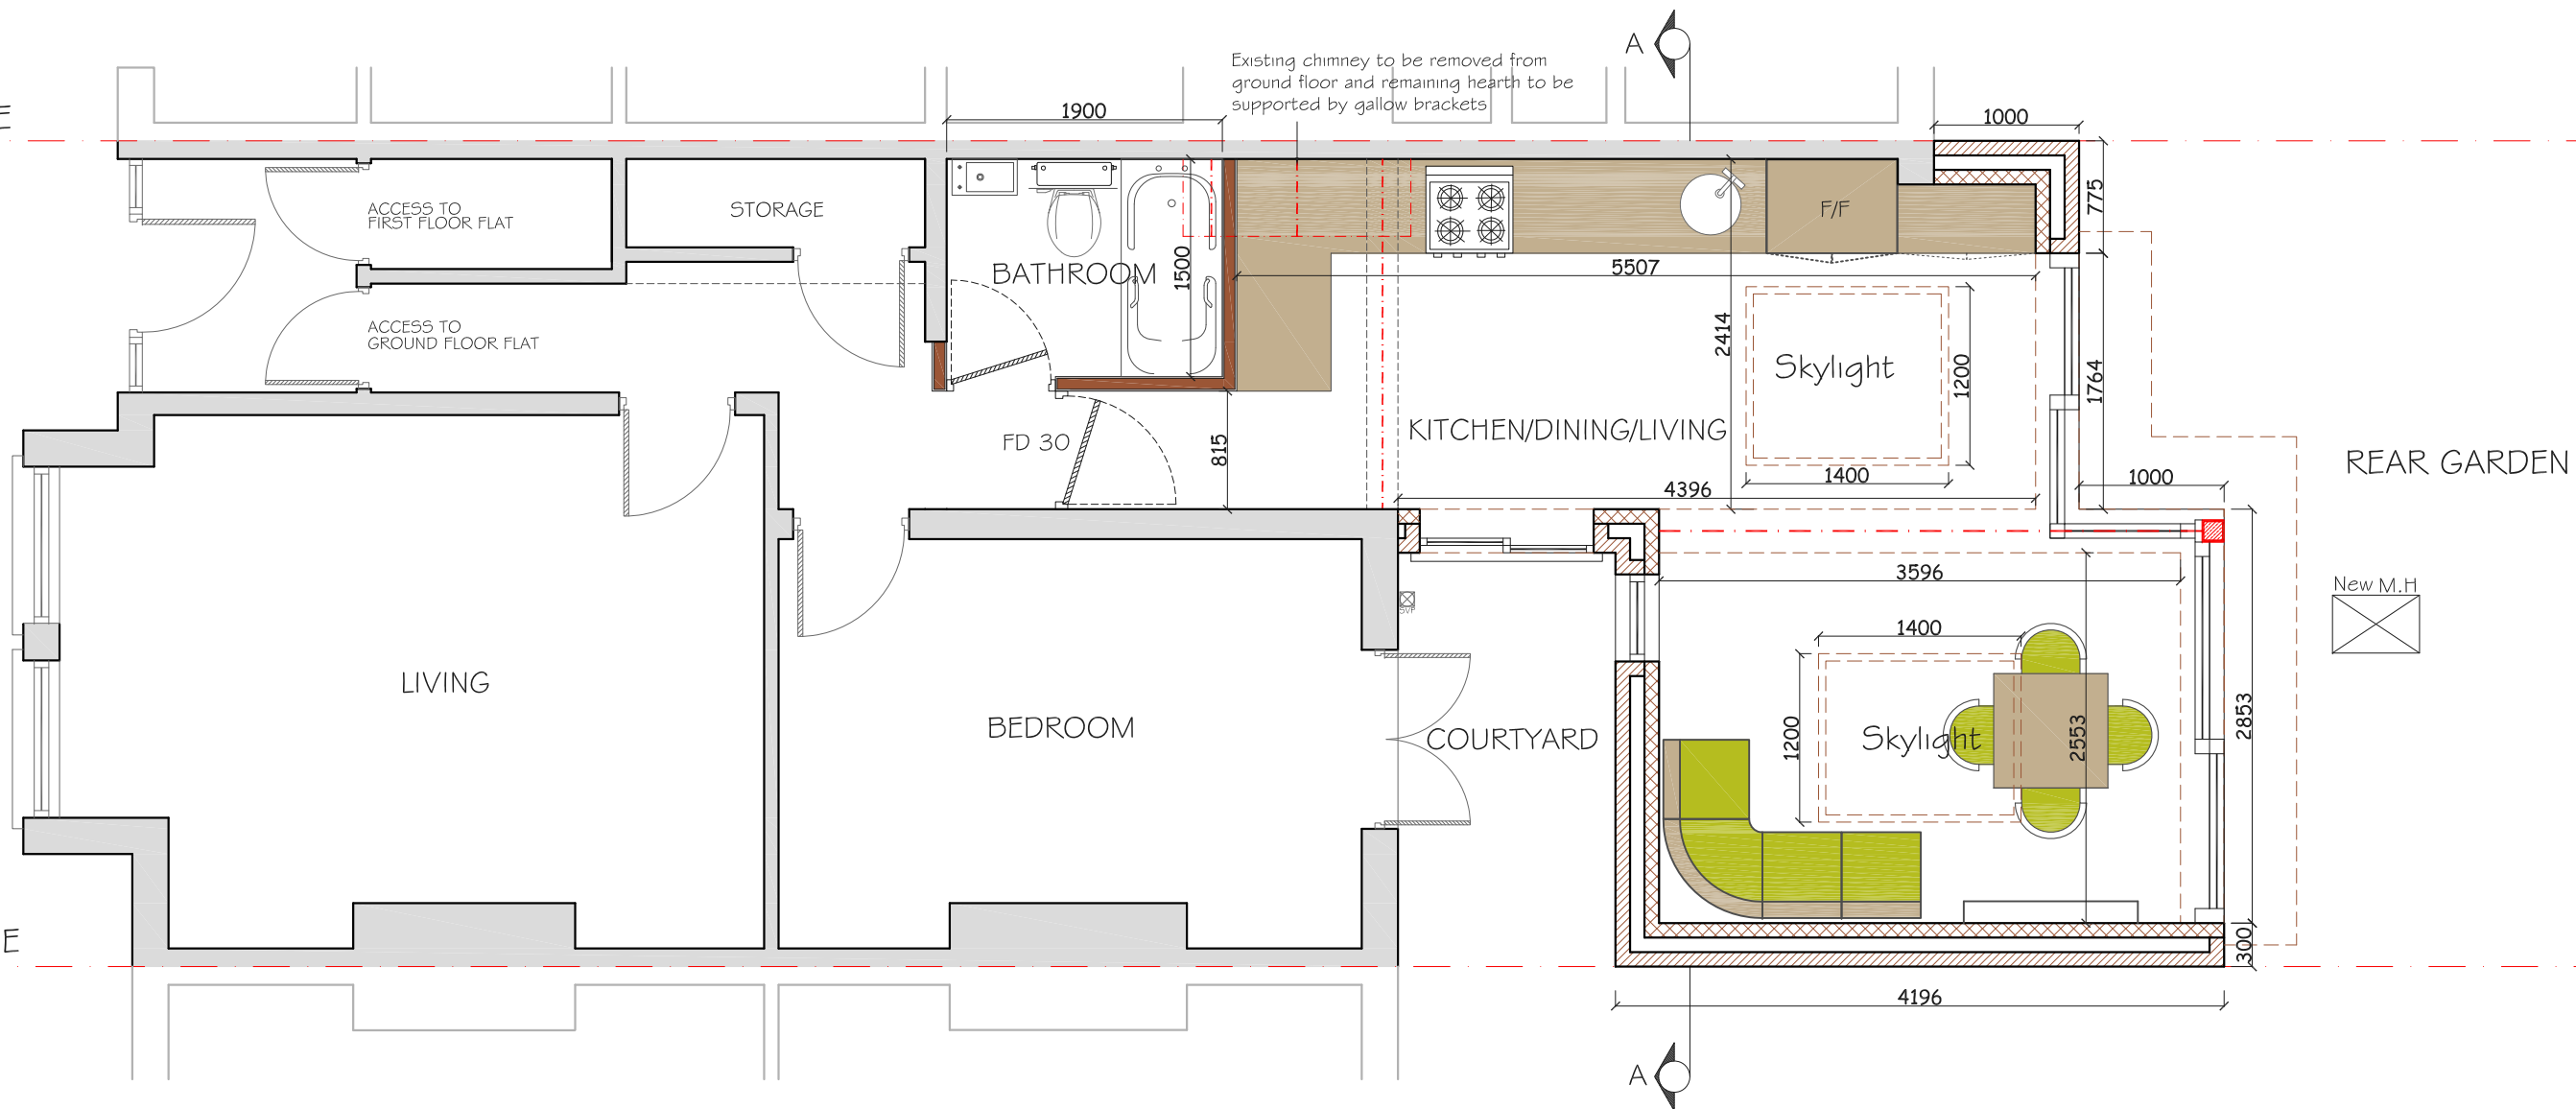

PROPOSED GROUND FLOOR PLAN
Scale 1:50



REV	DATE	NOTES

CLIENT
R C

PROJECT
LAVENHAM ROAD SW18

DRAWING TITLE
PROPOSED GROUND FLOOR PLAN

DRAWINGS TO BE READ IN CONJUNCTION WITH RELEVANT DRAWING AND SPECS. FIGURED DIMENSIONS ONLY. DIMENSIONS SHOULD NOT BE RELIED UPON FOR THE PURPOSES OF ORDERING MATERIALS OR PLACING SUB-CONTRACT ORDERS, OR THE PLACEMENT OF ORDERS WITH THIRD PARTIES. THIRD PARTY SUPPLIERS TO TAKE THEIR OWN SITE MEASUREMENTS. IN THE EVENT THAT A CONTRACTOR OTHER THAN BUILD TEAM HOLBORN LIMITED IS APPOINTED TO EXECUTE THE WORKS, BUILD TEAM HOLBORN LIMITED ACCEPT NO LIABILITY WHATSOEVER FOR THE SPECIFICATION, CALCULATION OR OTHER STRUCTURAL OR NON-STRUCTURAL INFORMATION AS IT SO EXISTS PERTAINING TO THE PROPOSED WORKS CONTAIN HERewith.


SCALE
1:50@A3

DATE
06-02-15

DRAWN
NJ

DRAWING NO.
P-01

REV.

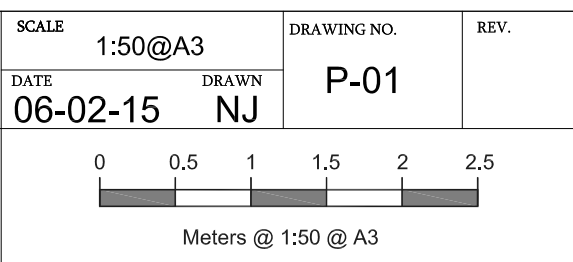

buildteam
the side return extension company

Unit 1F
26-32 Voltaire Road
London SW4 6DH

T 020 7495 6561
info@buildteam.com
www.buildteam.com

BOUNDARY LINE

FRONT

BOUNDARY LINE

REAR GARDEN

PROPOSED ROOF TOP PLAN
SCALE 1:50



1000

Skylight

Skylight

4196

REV	DATE	NOTES

CLIENT	R C
DRAWINGS TO BE READ IN CONJUNCTION WITH RELEVANT DRAWING AND SPECS. FIGURED DIMENSIONS ONLY. DIMENSIONS SHOULD NOT BE RELIED UPON FOR THE PURPOSES OF ORDERING MATERIALS OR PLACING SUB-CONTRACT ORDERS, OR THE PLACEMENT OF ORDERS WITH THIRD PARTIES. THIRD PARTY SUPPLIERS TO TAKE THEIR OWN SITE MEASUREMENTS. IN THE EVENT THAT A CONTRACTOR OTHER THAN BUILD TEAM HOLBORN LIMITED IS APPOINTED TO EXECUTE THE WORKS, BUILD TEAM HOLBORN LIMITED ACCEPT NO LIABILITY WHATSOEVER FOR THE SPECIFICATION, CALCULATION OR OTHER STRUCTURAL OR NON-STRUCTURAL INFORMATION AS IT SO EXISTS PERTAINING TO THE PROPOSED WORKS CONTAIN HEREWITH.	



PROJECT	LAVENHAM ROAD SW18
DRAWING TITLE	PROPOSED ROOF TOP PLAN

SCALE	1:50@A3	DRAWING NO.	P-02	REV.	
DATE	06-02-15	DRAWN	NJ		
<p>Meters @ 1:50 @ A3</p>					

buildteam
the side return extension company

Unit 1F
26-32 Voltaire Road
London SW4 6DH

T 020 7495 6561
info@buildteam.com
www.buildteam.com

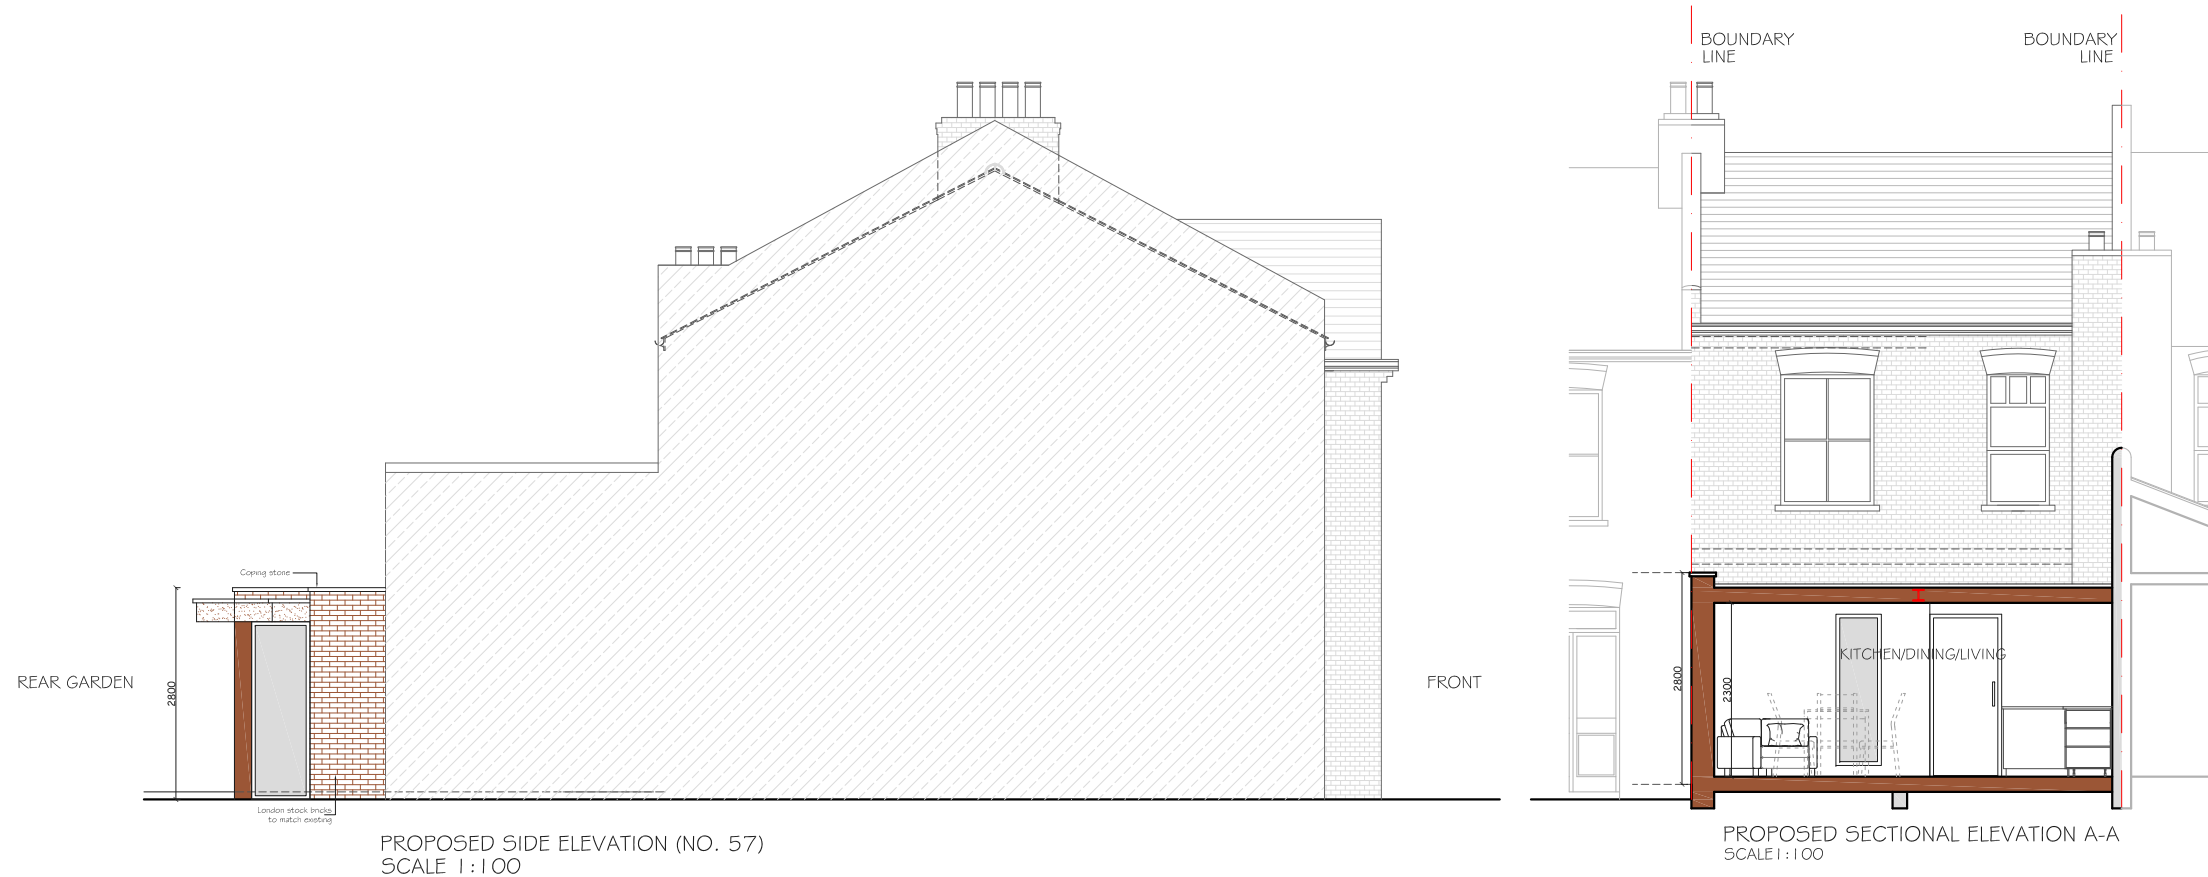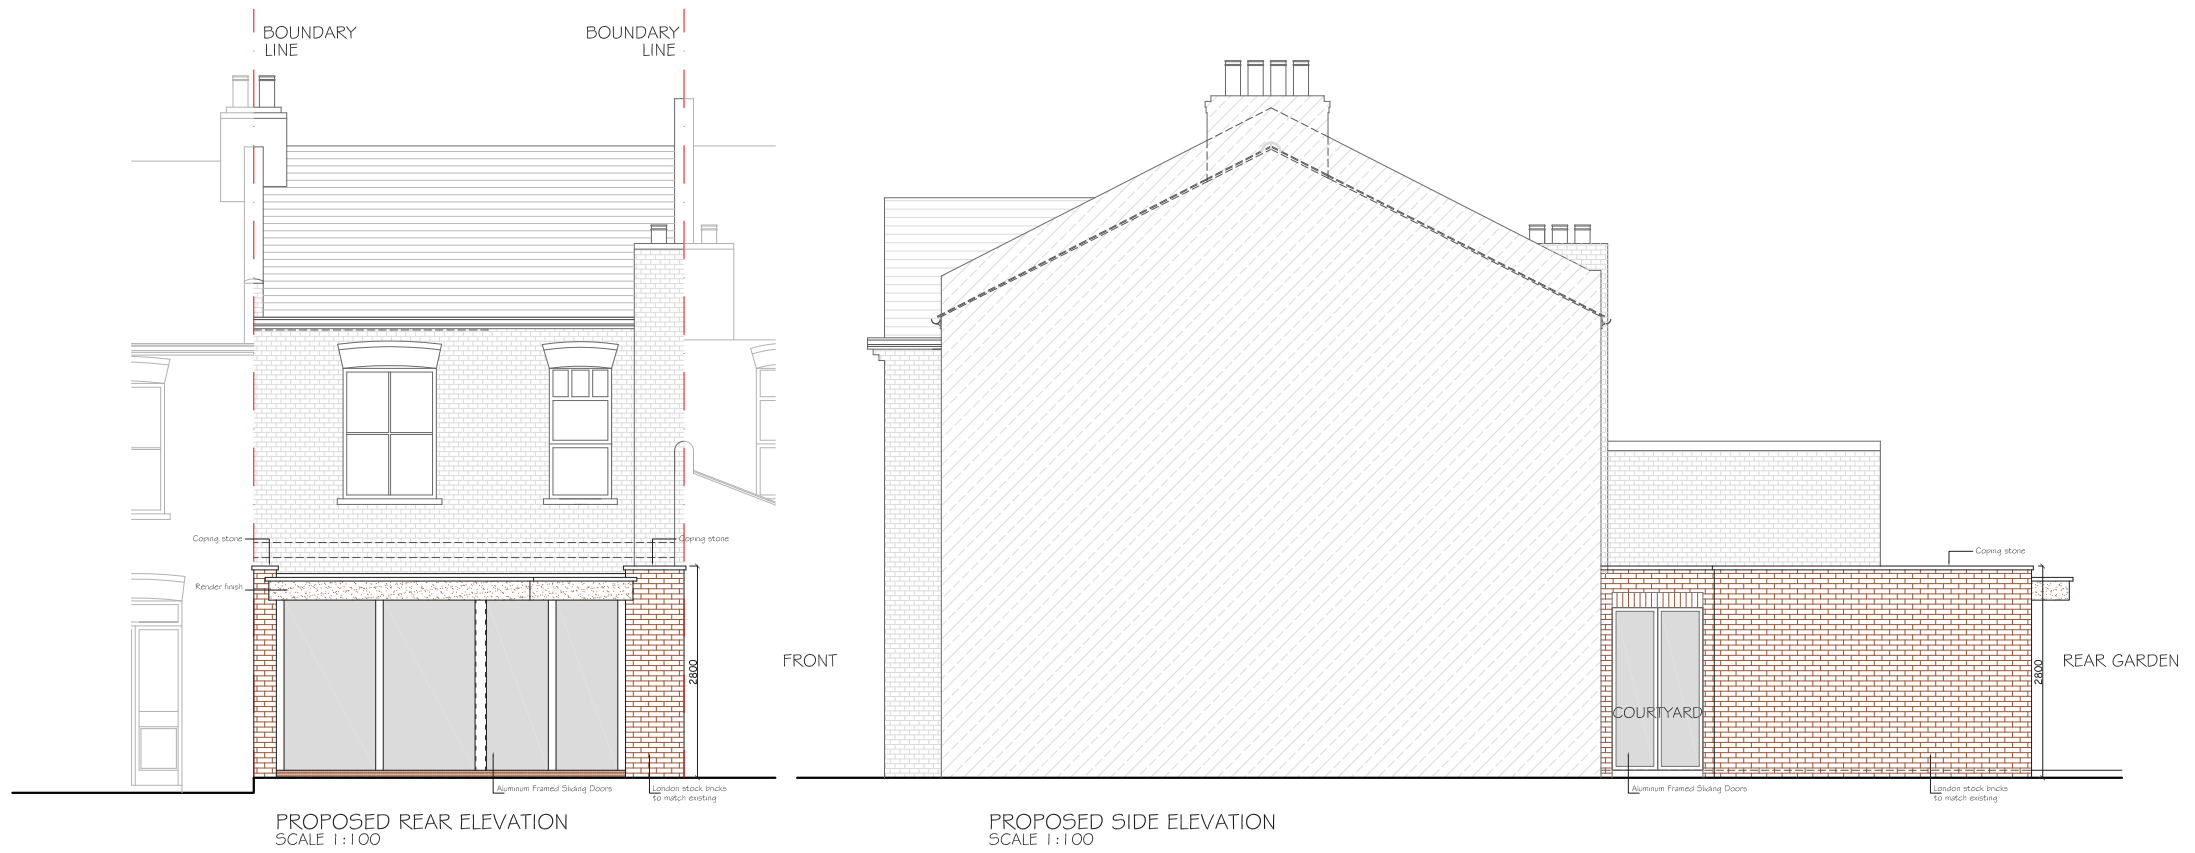

			CLIENT R C	PROJECT LAVENHAM ROAD SW18	SCALE 1:100@A3	DRAWING NO. P-03	REV.
					DATE 06-02-15	DRAWN NJ	
				DRAWING TITLE PROPOSED ELEVATIONS AND SECTION	<p>Meters @ 1:100 @ A3</p>		
REV	DATE	NOTES	<small>DRAWINGS TO BE READ IN CONJUNCTION WITH RELEVANT DRAWING AND SPECS. FIGURED DIMENSIONS ONLY. DIMENSIONS SHOULD NOT BE RELIED UPON FOR THE PURPOSES OF ORDERING MATERIALS OR PLACING SUB-CONTRACT ORDERS, OR THE PLACEMENT OF ORDERS WITH THIRD PARTIES. THIRD PARTY SUPPLIERS TO TAKE THEIR OWN SITE MEASUREMENTS. IN THE EVENT THAT A CONTRACTOR OTHER THAN BUILD TEAM HOLBORN LIMITED IS APPOINTED TO EXECUTE THE WORKS, BUILD TEAM HOLBORN LIMITED ACCEPTS NO LIABILITY WHATSOEVER FOR THE SPECIFICATION, CALCULATION OR OTHER STRUCTURAL OR NON-STRUCTURAL INFORMATION AS IT SO EXISTS PERTAINING TO THE PROPOSED WORKS CONTAIN HEREWITH.</small>				

buildteam
the side return extension company

Unit 1F
26-32 Voltaire Road
London SW4 6DH

T 020 7495 6561
info@buildteam.com
www.buildteam.com