

PROPOSED GROUND FLOOR PLAN  
SCALE 1:50

REV	DATE	NOTES

CLIENT	WW
--------	----


PROJECT	51 LONGBEACH ROAD SW11
DRAWING TITLE	PROPOSED GROUND FLOOR PLAN

SCALE	1:50@A3	DRAWING NO.	REV.
DATE	11-06-15	DRAWN	GOK
<p>Meters @ 1:50@ A3</p>			

**buildteam**  
the side return extension company

Unit 1F  
26-32 Voltaire Road  
London SW4 6DH

T 020 7495 6561  
info@buildteam.com  
www.buildteam.com

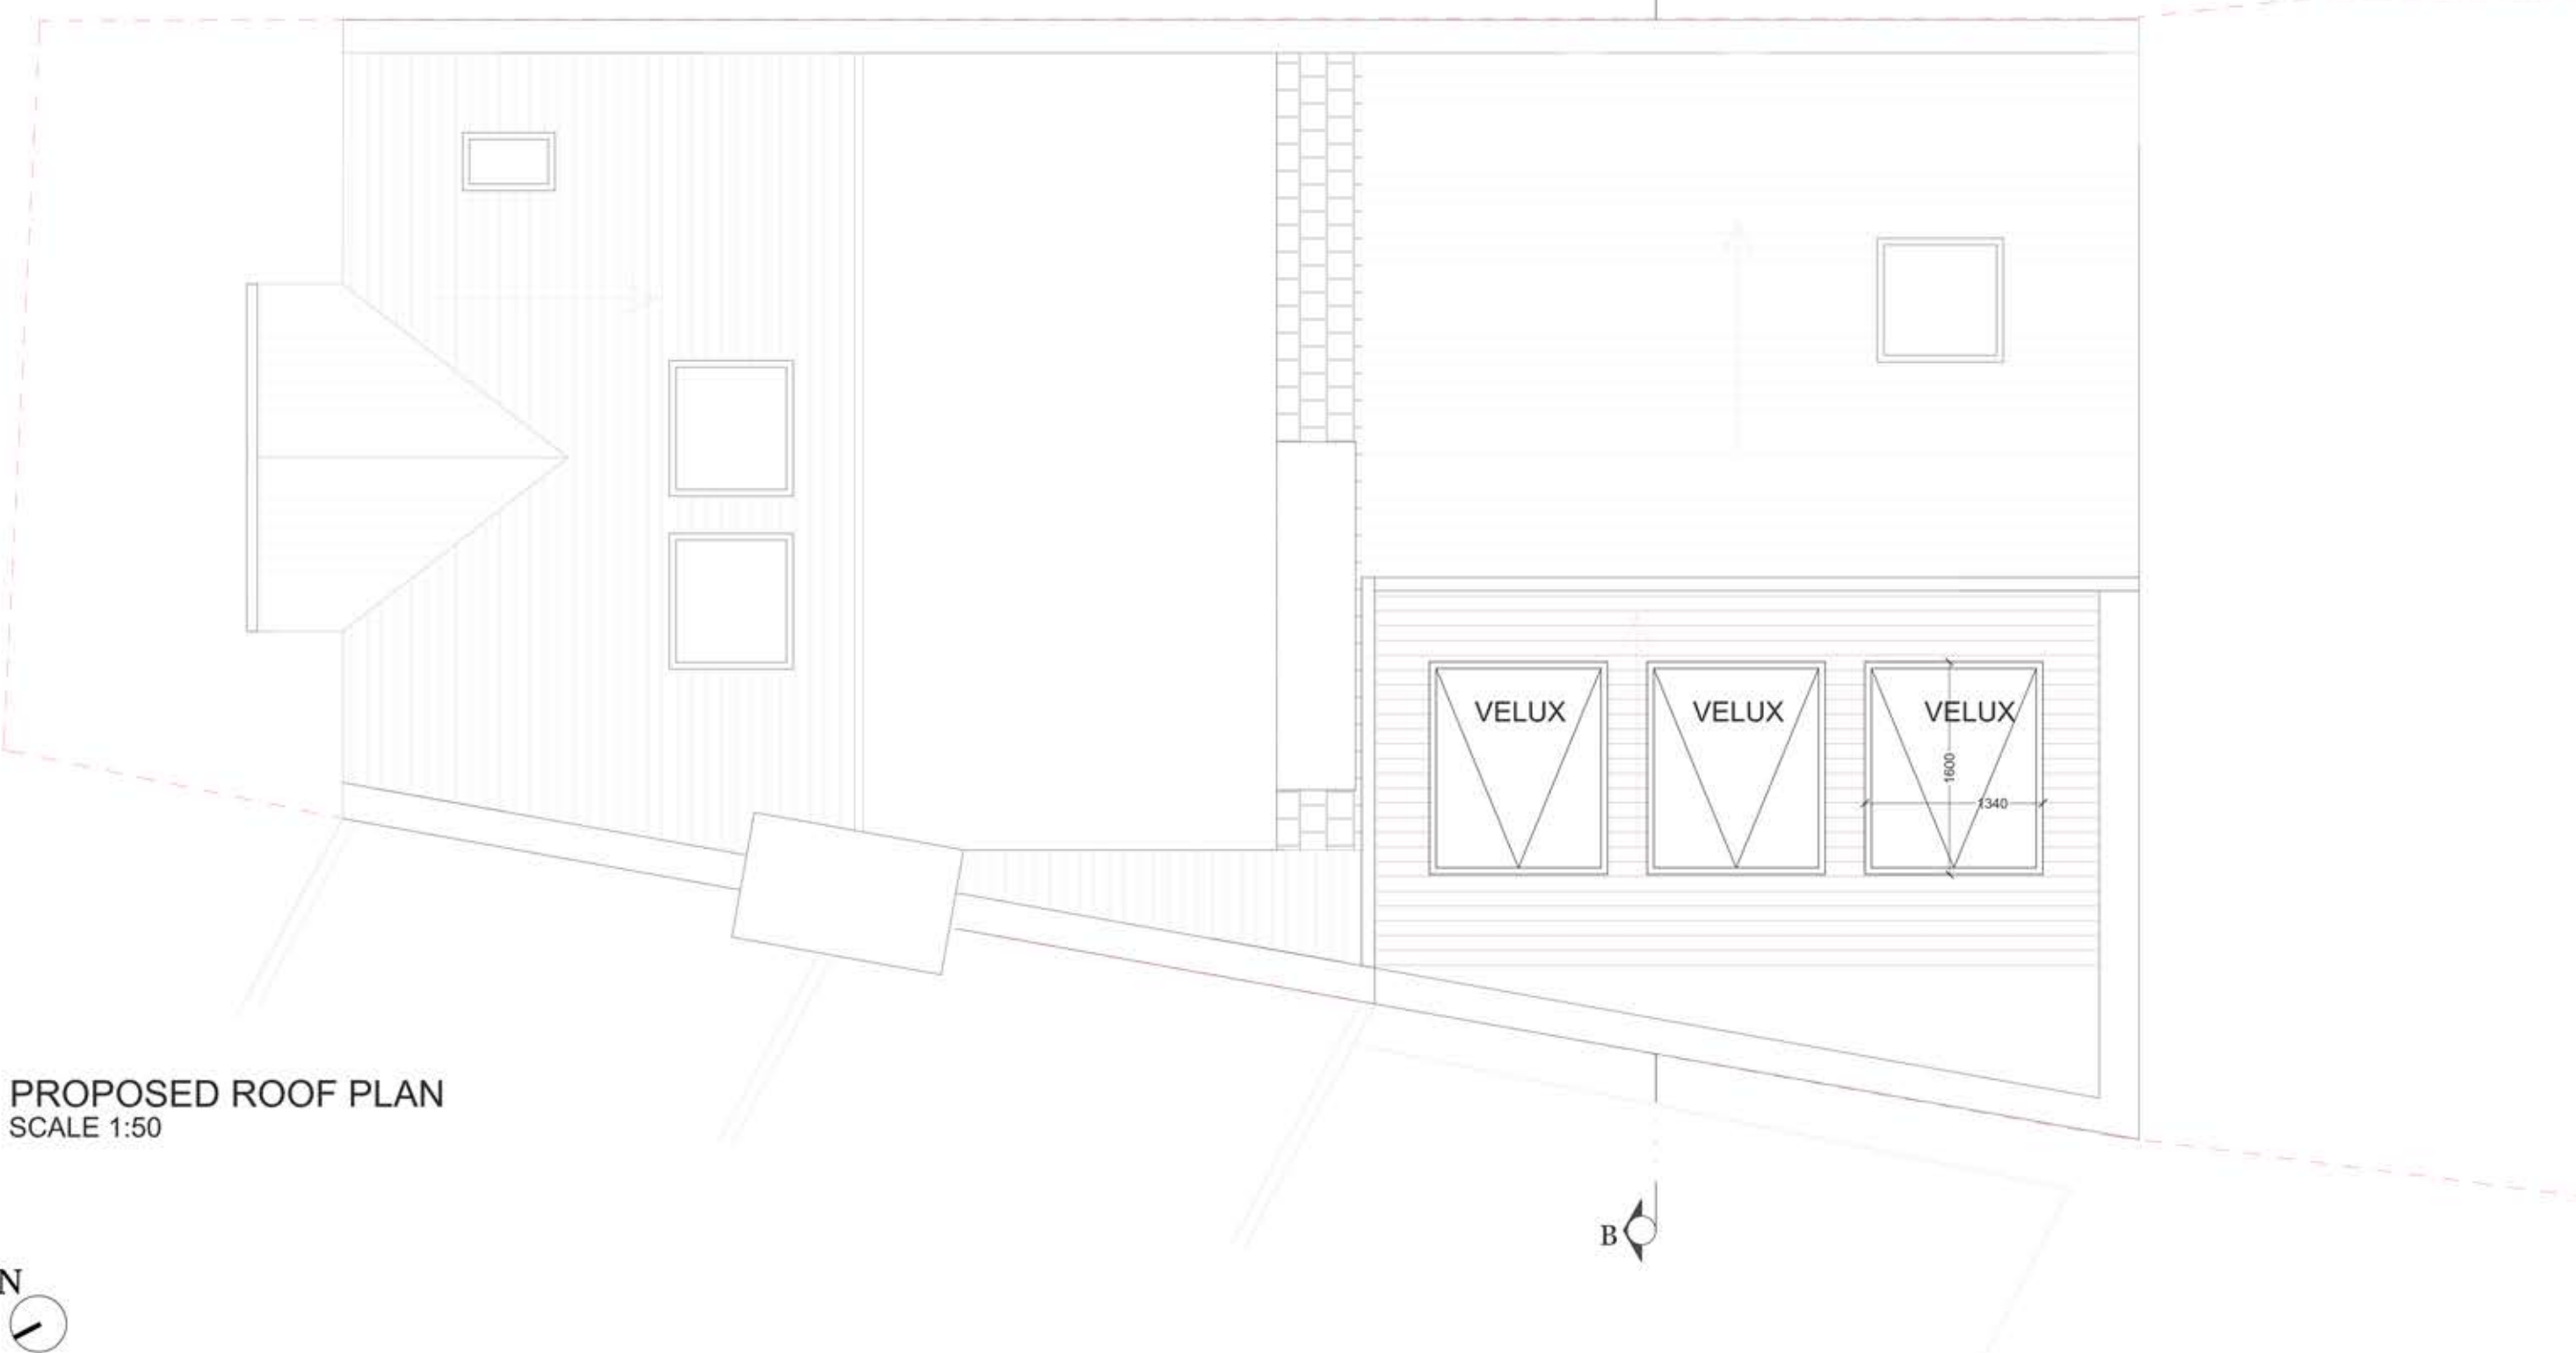

PROPOSED ROOF PLAN  
SCALE 1:50

REV.	DATE	NOTES

CLIENT	WW
--------	----

PROJECT	51 LONGBEACH ROAD SW11
DRAWING TITLE	PROPOSED ROOF PLAN

SCALE	1:50@A3	DRAWING NO.	REV.
DATE	11-06-15	DRAWN	GOK
<p>Meters @ 1:50@ A3</p>			


**buildteam**  
the side return extension company

Unit 1F  
26-32 Voltaire Road  
London SW4 6DH

T 020 7495 6561  
info@buildteam.com  
www.buildteam.com



PROPOSED SIDE ELEVATION  
SCALE 1:100

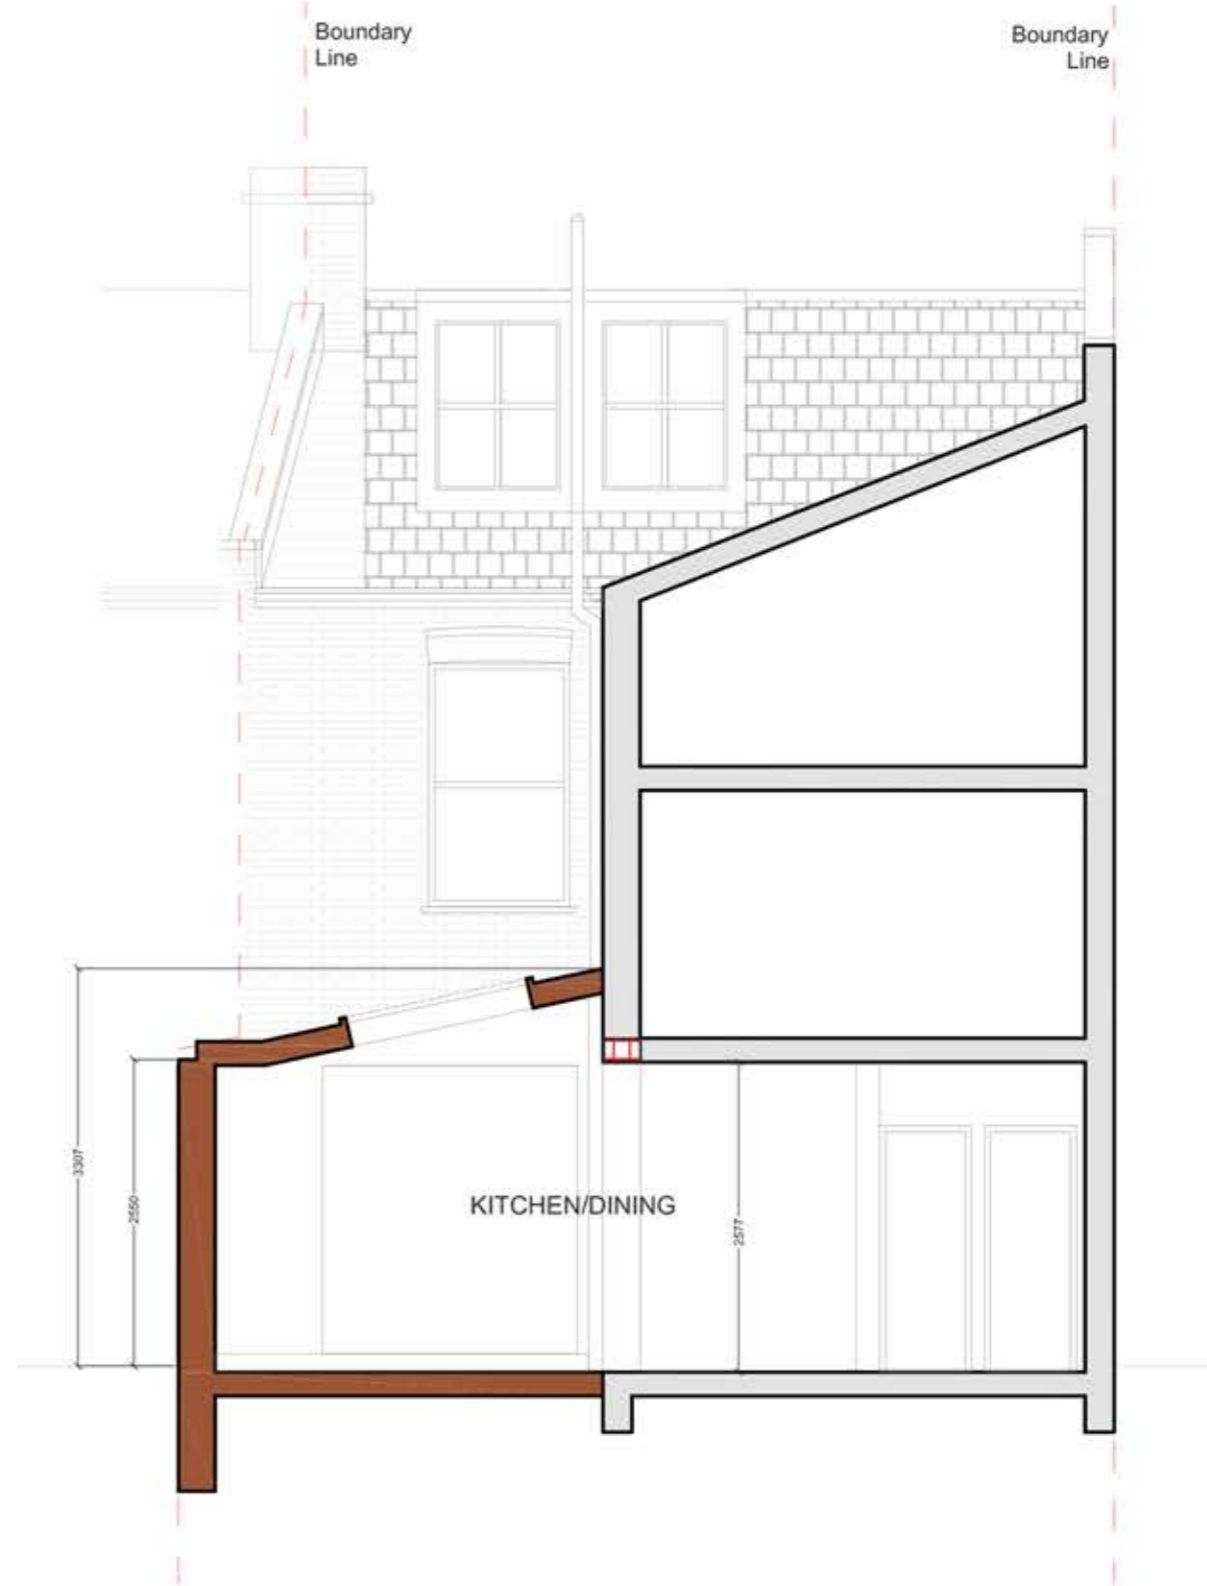

PROPOSED SIDE ELEVATION  
SCALE 1:100

REV.	DATE	NOTES

CLIENT	WW
--------	----

PROJECT	51 LONGBEACH ROAD SW11
DRAWING TITLE	PROPOSED REAR AND SIDE ELEVATION

SCALE	1:50@A3	DRAWING NO.		REV.	
DATE	11-06-15	DRAWN	GOK		
<p>Meters @ 1:50@ A3</p>					

**buildteam**  
the side return extension company

Unit 1F  
26-32 Voltaire Road  
London SW4 6DH

T 020 7495 6561  
info@buildteam.com  
www.buildteam.com