



PROPOSED GROUND FLOOR PLAN
SCALE 1:50

| | | | | | | | | | | | | | | |
|-----|------|-------|---|--------|---------------|---|--|--|---------------------------|----------|-------------|----|---------|----|
| | | | CLIENT | I & RW | PROJECT | LANDCROFT ROAD SE22 | | | SCALE | 1:50@A3 | DRAWING NO. | 01 | REV. | |
| | | | | | DRAWING TITLE | PROPOSED GROUND FLOOR PLAN | | | DATE | 03-02-17 | DRAWN | DA | CHECKED | SD |
| | | | | | | | | | <p>Meters @ 1:50 @ A3</p> | | | | | |
| REV | DATE | NOTES | <small>DRAWINGS TO BE READ IN CONJUNCTION WITH THE RELEVANT DRAWING AND SPECIFICATION. FIGURED DIMENSIONS ONLY. DIMENSIONS SHOULD NOT BE RELIED UPON FOR THE PURPOSES OF ORDERING MATERIAL OR PLACING SUB-CONTRACTOR ORDERS. THIRD PARTIES TO TAKE THEIR OWN SITE MEASUREMENTS. IN THE EVENT THAT A CONTRACTOR OTHER THAN BUILD TEAM HOLBORN LIMITED IS APPOINTED TO EXECUTE THE WORKS, DESIGN TEAM ACCEPTS NO LIABILITY WHATSOEVER FOR THE SPECIFICATION, CALCULATION OR OTHER STRUCTURAL OR NON STRUCTURAL INFORMATION AS IT SO EXISTS PERTAINING TO THE PROPOSED WORKS. ALL DRAWINGS ARE SUBJECT TO ONSITE INSPECTION.</small> | | | designteam the kitchen extension company 342 Clapham Road London SW9 9AJ Tel: 0207 242 5353 hello@designteam.co.uk www.designteam.co.uk | | | | | | | | |

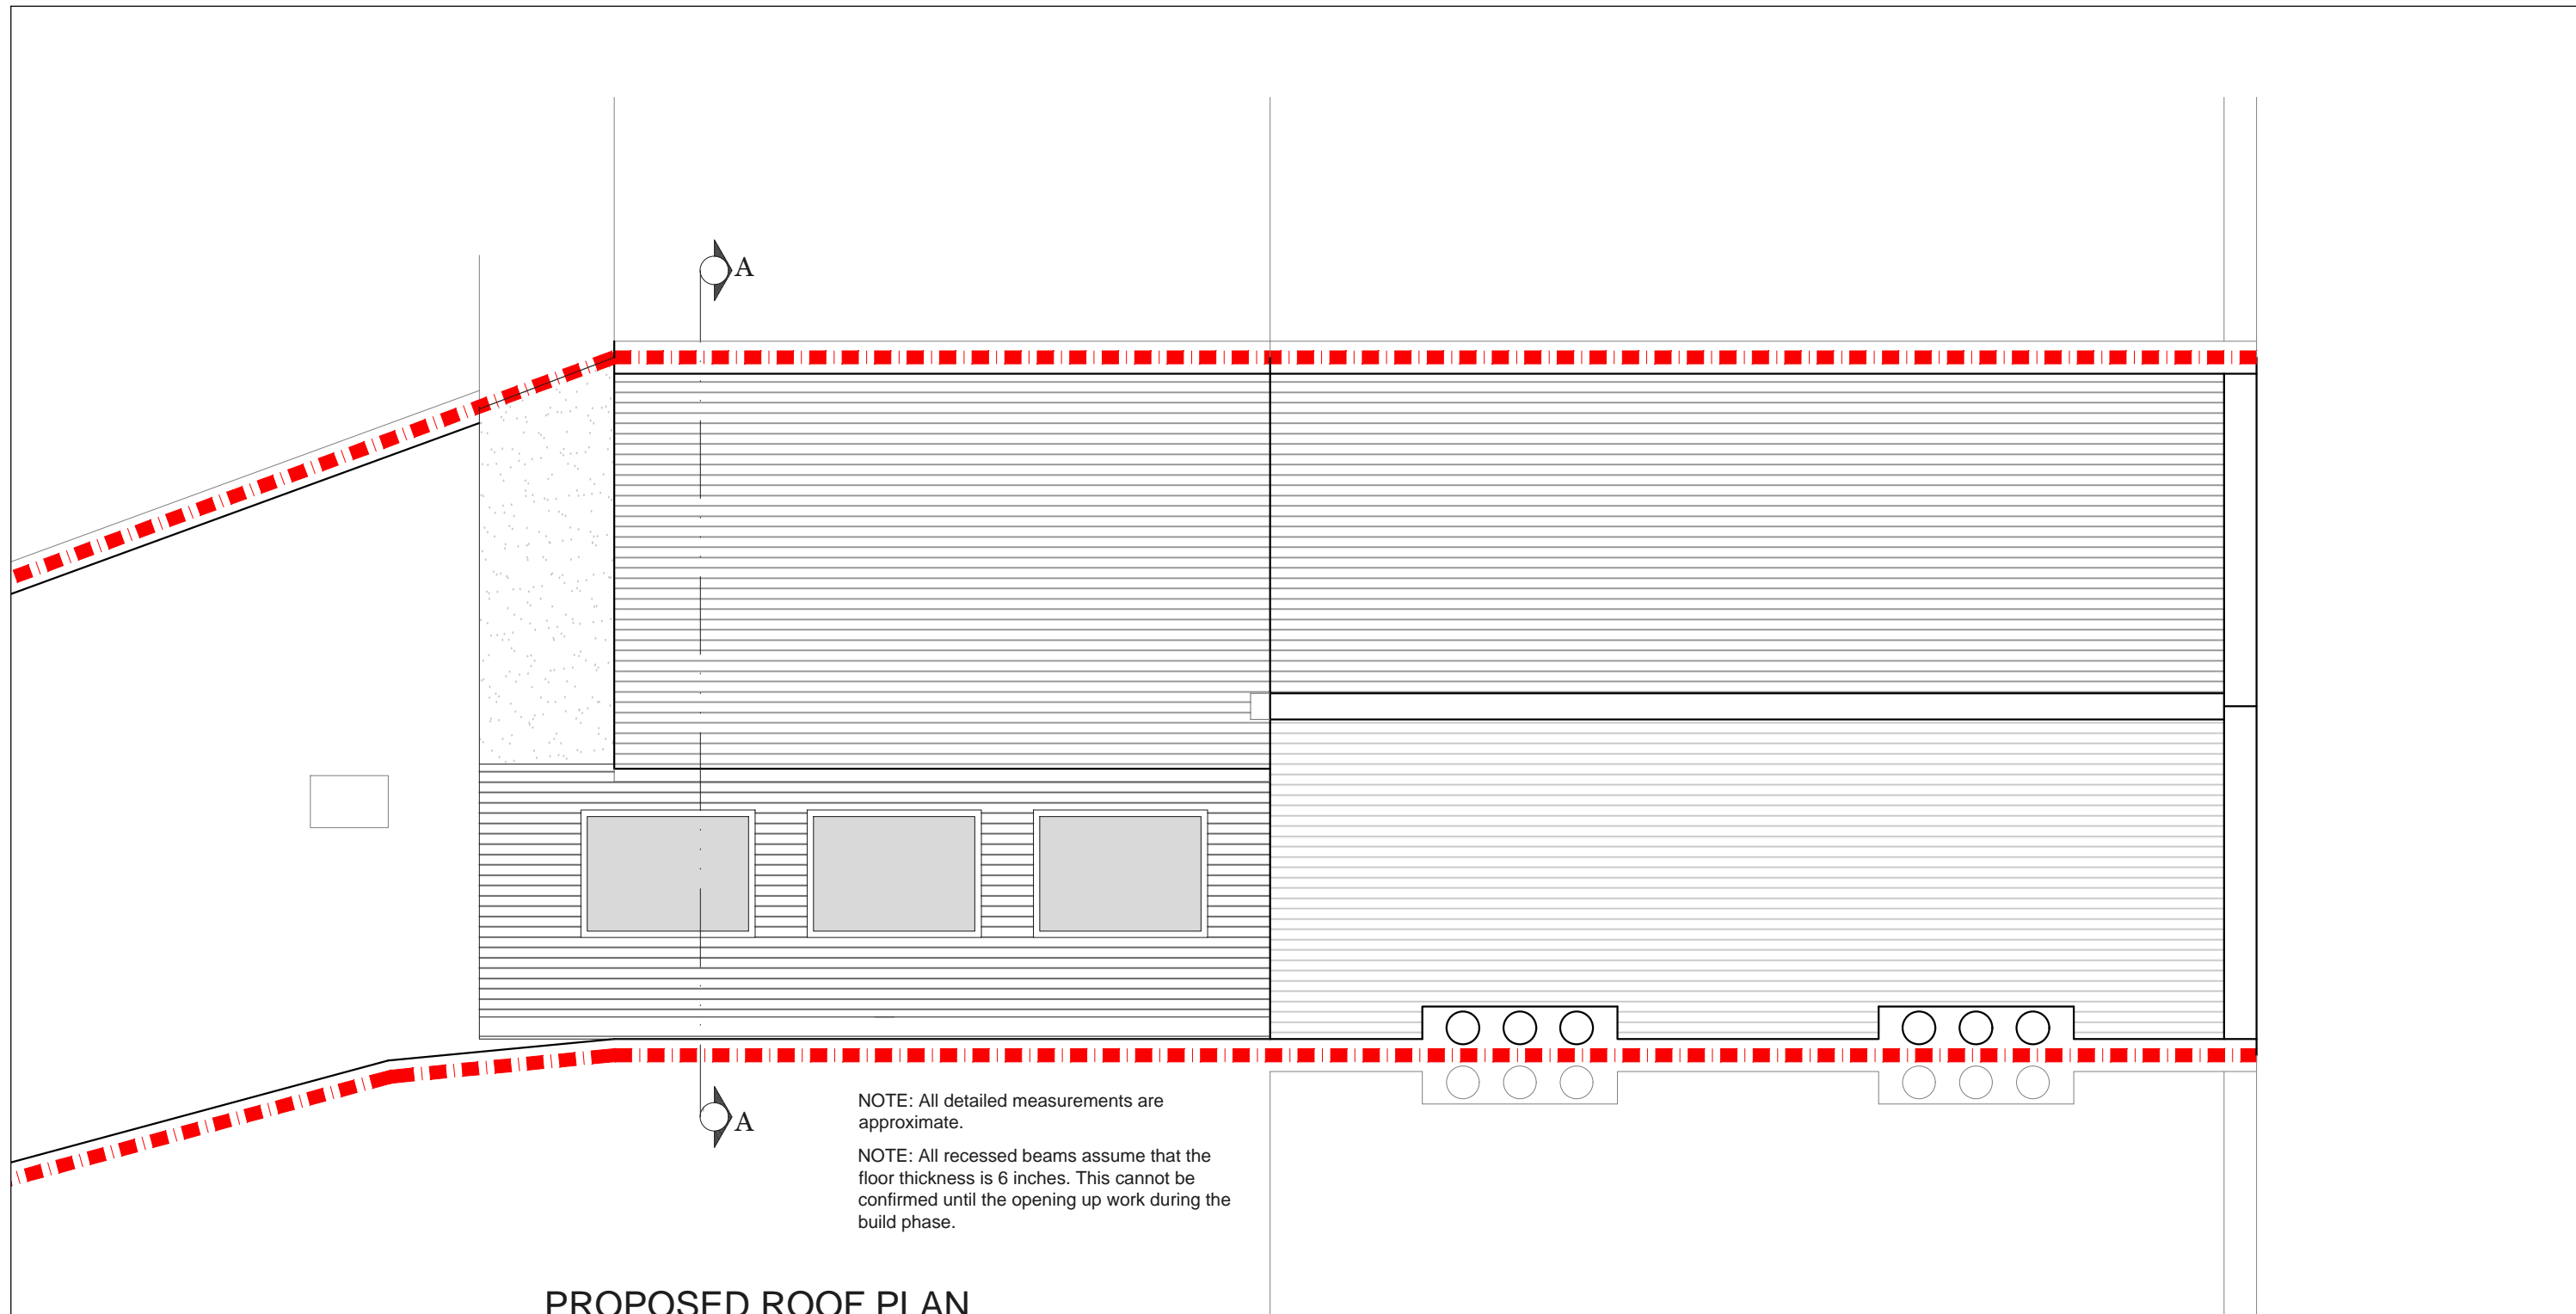


PROPOSED ROOF PLAN
SCALE 1:50

| | | | | | | | | | | | | |
|-----|------|-------|---|--------|---------------|------------------------|--------------------------|----------|-------------|--|---------|----|
| | | | CLIENT | I & RW | PROJECT | LANDCROFT ROAD SE22 | SCALE | 1:50@A3 | DRAWING NO. | 02 | REV. | |
| | | | | | DRAWING TITLE | PROPOSED ROOF PLAN | DATE | 03-02-17 | DRAWN | DA | CHECKED | SD |
| REV | DATE | NOTES | <small>DRAWINGS TO BE READ IN CONJUNCTION WITH THE RELEVANT DRAWING AND SPECIFICATION. FIGURED DIMENSIONS ONLY. DIMENSIONS SHOULD NOT BE RELIED UPON FOR THE PURPOSES OF ORDERING MATERIAL OR PLACING SUB-CONTRACTOR ORDERS. THIRD PARTIES TO TAKE THEIR OWN SITE MEASUREMENTS. IN THE EVENT THAT A CONTRACTOR OTHER THAN BUILD TEAM HOLBORN LIMITED IS APPOINTED TO EXECUTE THE WORKS, DESIGN TEAM ACCEPTS NO LIABILITY WHATSOEVER FOR THE SPECIFICATION, CALCULATION OR OTHER STRUCTURAL OR NON STRUCTURAL INFORMATION AS IT SO EXISTS PERTAINING TO THE PROPOSED WORKS. ALL DRAWINGS ARE SUBJECT TO ONSITE INSPECTION.</small> | | | | | | | | | |
| | | | | | | | <p>Meters @ 1:50@ A3</p> | | | <p>designteam the kitchen extension company</p> <p>342 Clapham Road London SW9 9AJ Tel: 0207 242 5353 hello@designteam.co.uk www.designteam.co.uk</p> | | |

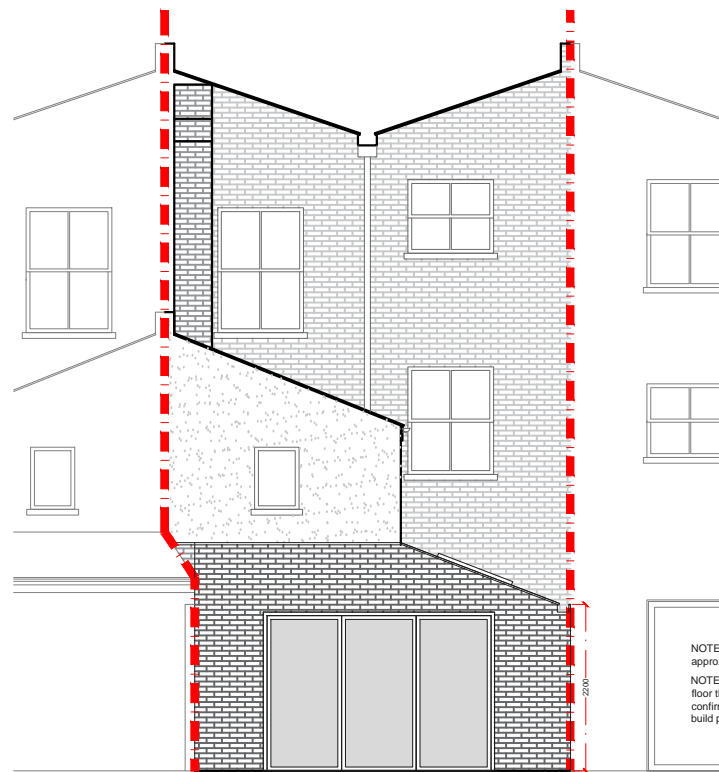


PROPOSED REAR ELEVATION
SCALE 1:50

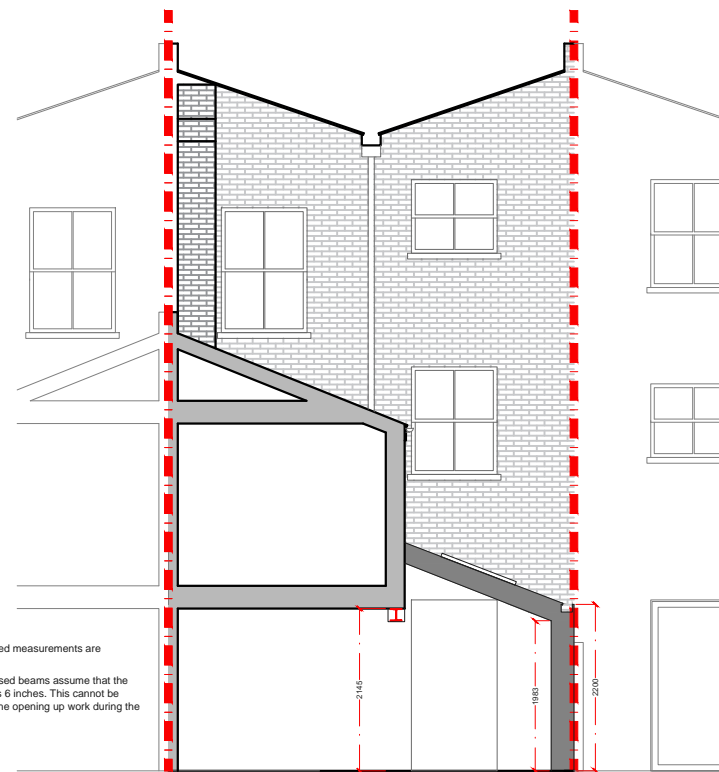

PROPOSED SECTION A-A
SCALE 1:50

NOTE: All detailed measurements are approximate.
NOTE: All recessed beams assume that the floor thickness is 6 inches. This cannot be confirmed until the opening up work during the build phase.

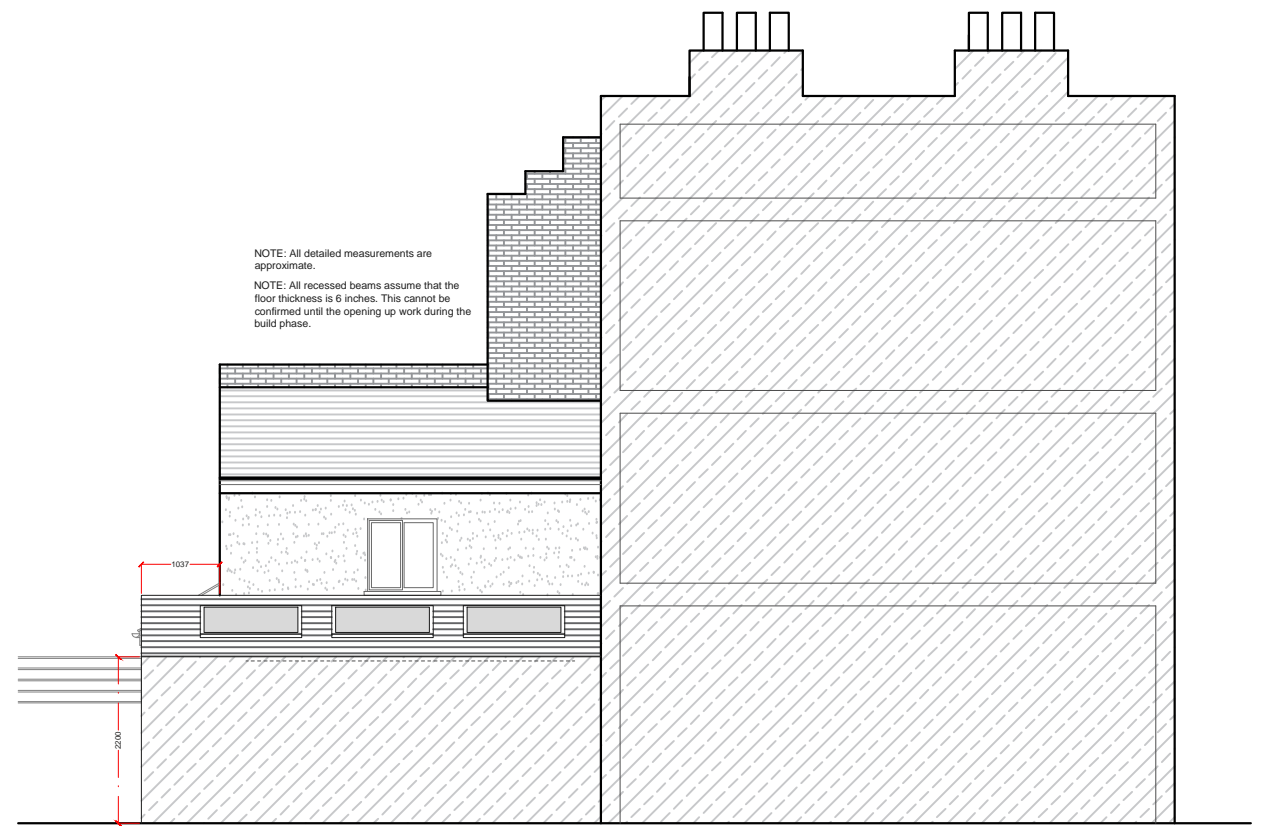

PROPOSED ELEVATION
SCALE 1:50

NOTE: All detailed measurements are approximate.
NOTE: All recessed beams assume that the floor thickness is 6 inches. This cannot be confirmed until the opening up work during the build phase.

| | | | | | | | | | | | | |
|-----|------|-------|---|--------|---------------|-------------------------|---------------------------|----------|-------------|--|---------|----|
| | | | CLIENT | I & RW | PROJECT | LANDCROFT ROAD SE22 | SCALE | 1:100@A3 | DRAWING NO. | 03 | REV. | |
| | | | | | DRAWING TITLE | PROPOSED SIDE ELEVATION | DATE | 03-02-17 | DRAWN | DA | CHECKED | SD |
| REV | DATE | NOTES | DRAWINGS TO BE READ IN CONJUNCTION WITH THE RELEVANT DRAWING AND SPECIFICATION. FIGURED DIMENSIONS ONLY. DIMENSIONS SHOULD NOT BE RELIED UPON FOR THE PURPOSES OF ORDERING MATERIAL OR PLACING SUB-CONTRACTOR ORDERS. THIRD PARTIES TO TAKE THEIR OWN SITE MEASUREMENTS. IN THE EVENT THAT A CONTRACTOR OTHER THAN BUILD TEAM HOLBORN LIMITED IS APPOINTED TO EXECUTE THE WORKS, DESIGN TEAM ACCEPT NO LIABILITY WHATSOEVER FOR THE SPECIFICATION, CALCULATION OR OTHER STRUCTURAL OR NON STRUCTURAL INFORMATION AS IT SO EXISTS PERTAINING TO THE PROPOSED WORKS. ALL DRAWINGS ARE SUBJECT TO ONSITE INSPECTION. | | | | | | | | | |
| | | | | | | | <p>Meters @ 1:100@ A3</p> | | | <p>designteam the kitchen extension company</p> <p>342 Clapham Road London SW9 9AJ Tel: 0207 242 5353 hello@designteam.co.uk www.designteam.co.uk</p> | | |