

BOUNDARY LINE



BOUNDARY LINE

REAR GARDEN  
108.3 SQM

BOUNDARY LINE

BOUNDARY LINE

### PROPOSED GROUND FLOOR PLAN

 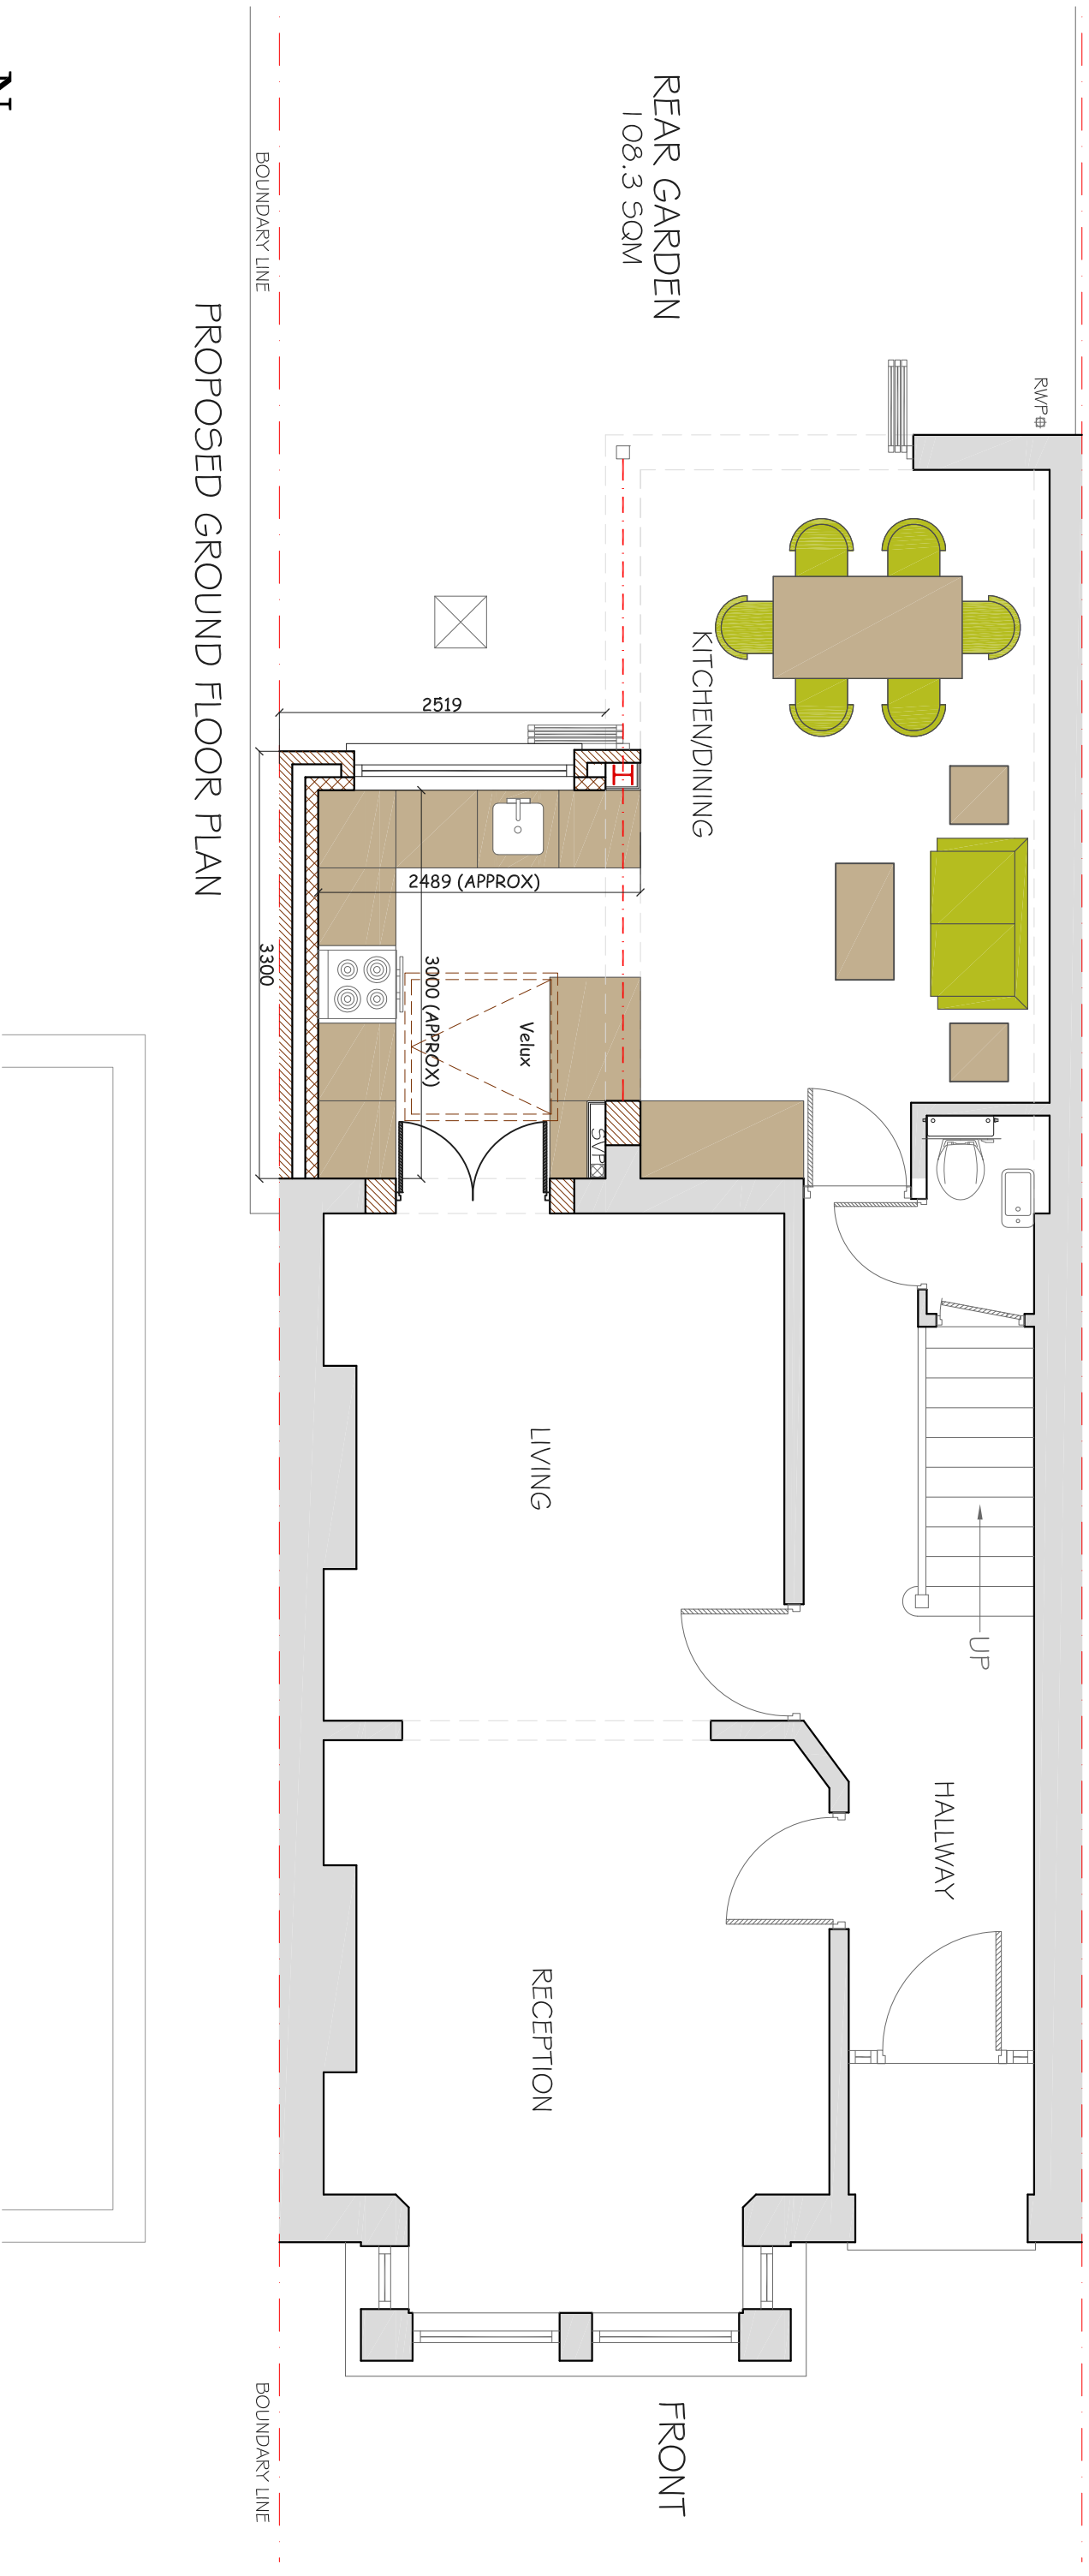

CLIENT

**BF**

DRAWING TITLE

**LYNDHURST WAY  
LONDON SE15  
PROPOSED GROUND  
FLOOR PLAN**


SCALE 1:50@A3

DRAWING NO. P1

REV.

DATE 11-02-14

DRAWN SM

 

REV DATE NOTES


DRAWINGS TO BE READ IN CONJUNCTION WITH RELEVANT DRAWING AND SPECS. FIGURED DIMENSIONS ONLY. ANY DISCREPANCIES ARE TO BE POINTED TO THE ARCHITECT. THE ARCHITECT IS NOT LIABLE FOR ANY FAULTS NOT RAISED IN THE EVENT THAT A CONTRACTOR OTHER THAN BUILD TEAM HOLBORN LIMITED IS APPOINTED TO EXECUTE THE WORKS. BUILD TEAM HOLBORN LIMITED ACCEPTS NO LIABILITY WHATSOEVER FOR THE SPECIFICATION, CALCULATION OR OTHER INFORMATION AS IT SO EXISTS PERTAINING TO THE PROPOSED WORKS CONTAINED HEREWITH.




BOUNDARY LINE

BOUNDARY LINE

REAR GARDEN  
108.3 SQM

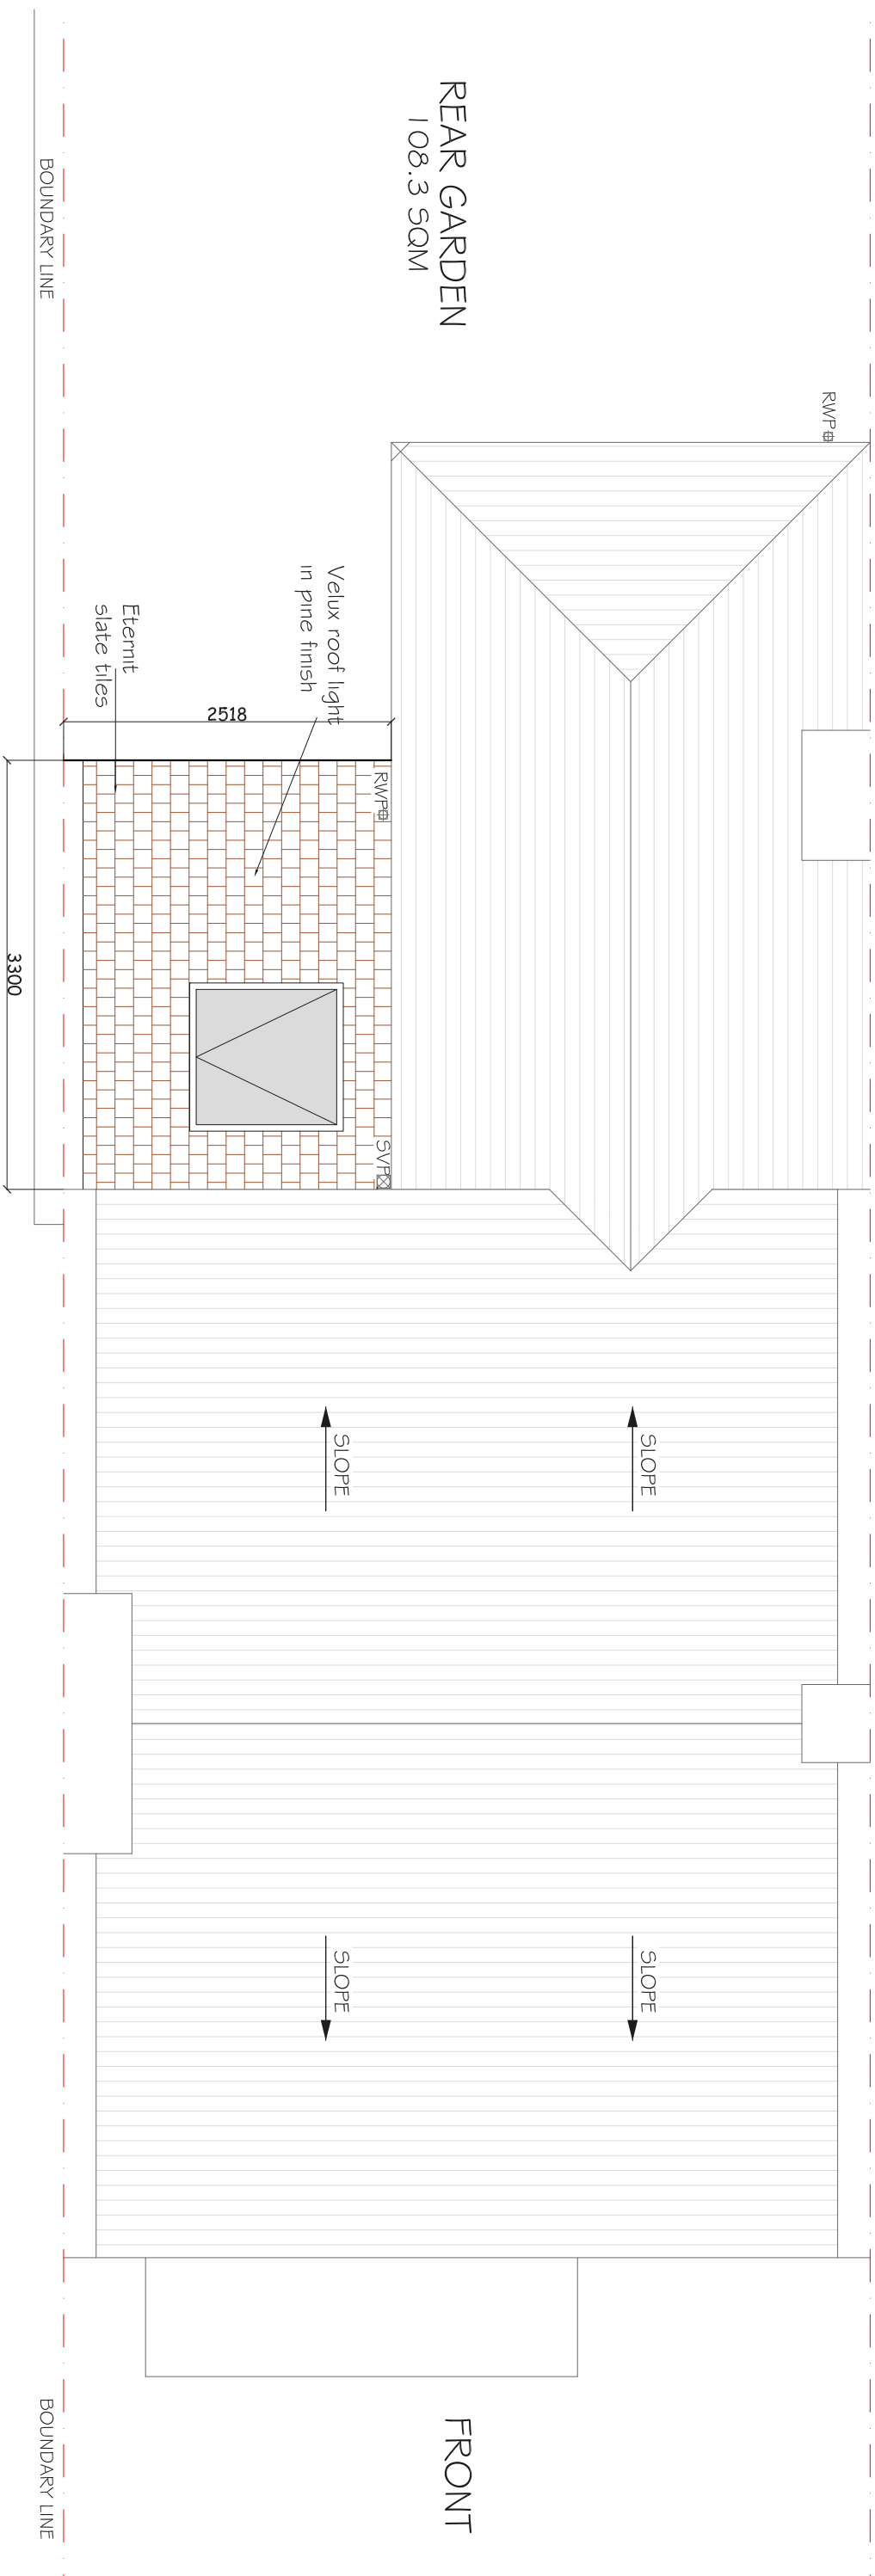

# PROPOSED ROOF TOP PLAN

 

CLIENT

**BF**

REV DATE NOTES

DRAWINGS TO BE READ IN CONJUNCTION WITH RELEVANT DRAWING AND SPECS. FIGURED DIMENSIONS ONLY. ANY DISCREPANCIES ARE TO BE POINTED TO THE ARCHITECT. THE ARCHITECT IS NOT LIABLE FOR ANY FAULTS NOT RAISED IN THE EVENT THAT A CONTRACTOR OTHER THAN BUILD TEAM HOLBORN LIMITED IS APPOINTED TO EXECUTE THE WORKS. BUILD TEAM HOLBORN LIMITED ACCEPTS NO LIABILITY WHATSOEVER FOR THE SPECIFICATION, CALCULATION OR OTHER INFORMATION AS IT SO EXISTS PERTAINING TO THE PROPOSED WORKS CONTAINED HEREWITH.

DRAWING TITLE

**LYNDHURST WAY  
LONDON SE15  
PROPOSED ROOF  
TOP PLAN**


SCALE 1:50@A3

DRAWING NO. P2


REV.

DATE 11-02-14


DRAWN SM

 


Meters @ 1:50 @ A3

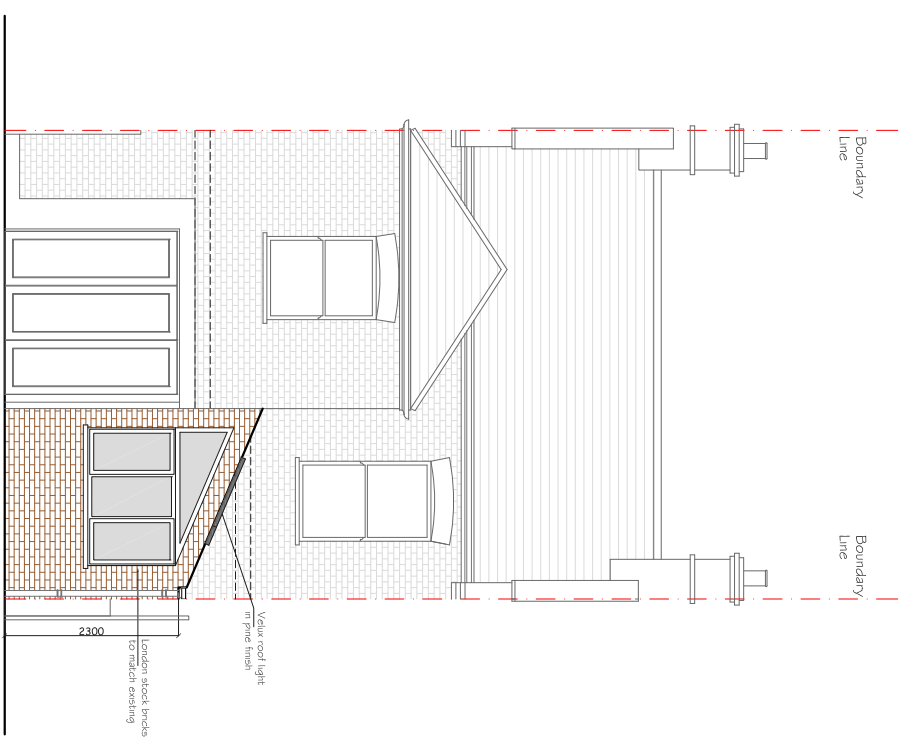

PROPOSED REAR ELEVATION

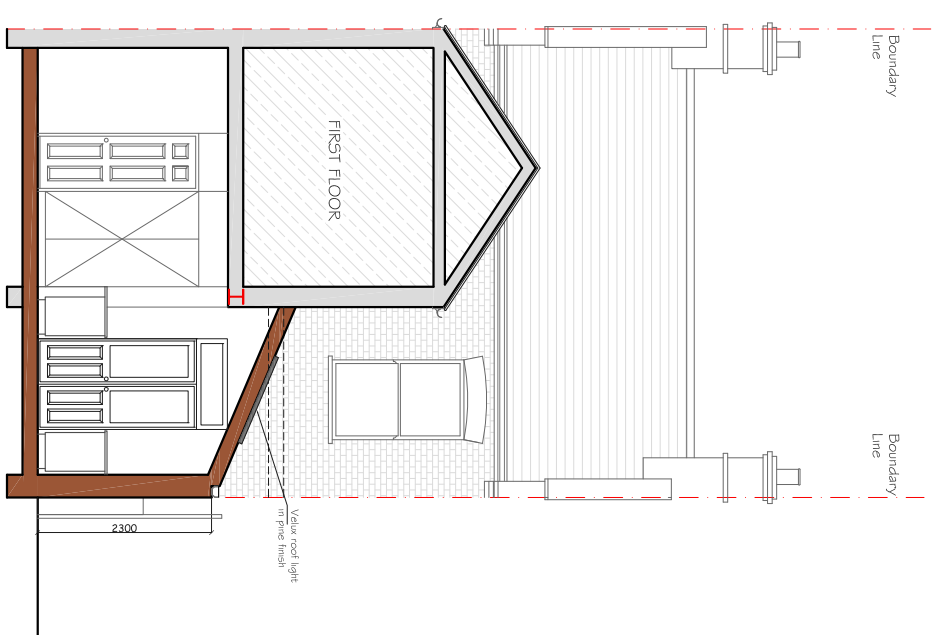

PROPOSED SECTIONAL ELEVATION

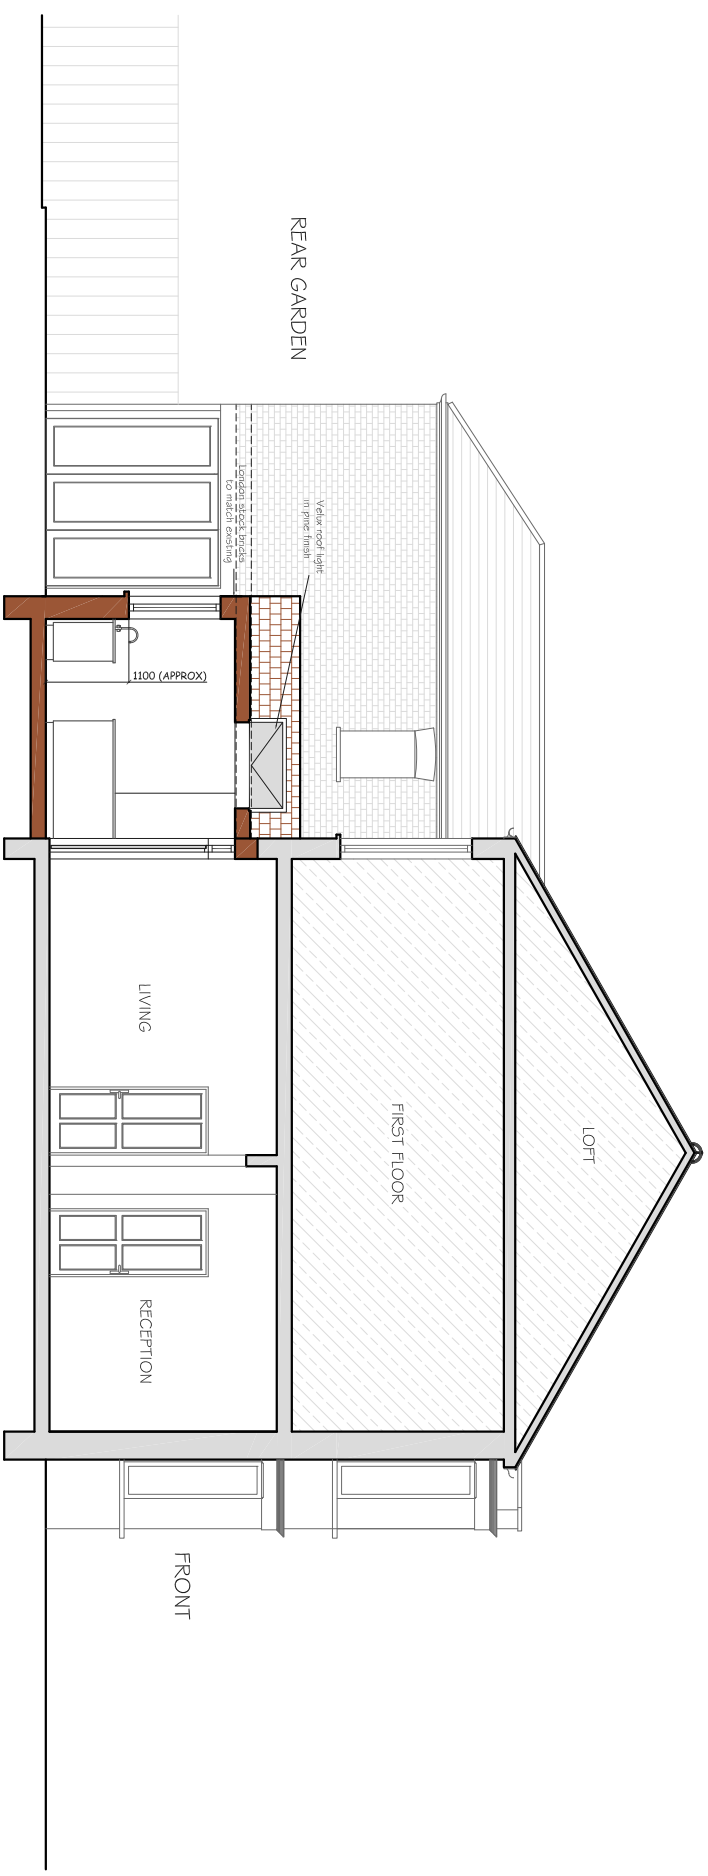

PROPOSED SECTIONAL ELEVATION

CLIENT

**B F**

**LYNDHURST WAY  
LONDON SE15**

**PROPOSED ELEVATIONS &  
SECTION**

SCALE

**1:100@A3**

DRAWING NO.

**P3**


REV.

DATE

**11-02-14**

DRAWN

**SM**

 

Meters @ 1:100 @ A3

DRAWINGS TO BE READ IN CONJUNCTION WITH RELEVANT DRAWING AND SPECS. FIGURED DIMENSIONS ONLY. ANY DISCREPANCIES ARE TO BE POINTED TO THE ARCHITECT. THE ARCHITECT IS NOT LIABLE FOR ANY FAULTS NOT RAISED IN THE EVENT THAT A CONTRACTOR OTHER THAN BUILD TEAM HOLBORN LIMITED IS APPOINTED TO EXECUTE THE WORKS. BUILD TEAM HOLBORN LIMITED ACCEPTS NO LIABILITY WHATSOEVER FOR THE SPECIFICATION, CALCULATION OR OTHER INFORMATION AS IT SO EXISTS PERTAINING TO THE PROPOSED WORKS CONTAINED HEREWITH.

REV DATE NOTES