


PROPOSED GROUND FLOOR PLAN
SCALE 1:50

CLIENT		PROJECT	
A M		MELBOURNE GROVE	
DRAWING TITLE		DRAWING NO.	
PROPOSED GROUND FLOOR PLAN		REV.	
SCALE	DATE	DRAWN	REV.
1:50@A3	24-08-15		
<p>Meters @ 1:50@ A3</p>			
REV	DATE	NOTES	


buildteam
the kitchen extension company

Unit 1F
26-32 Voltaire Road
London SW4 6DH


T 020 7495 6561
info@buildteam.com
www.buildteam.com

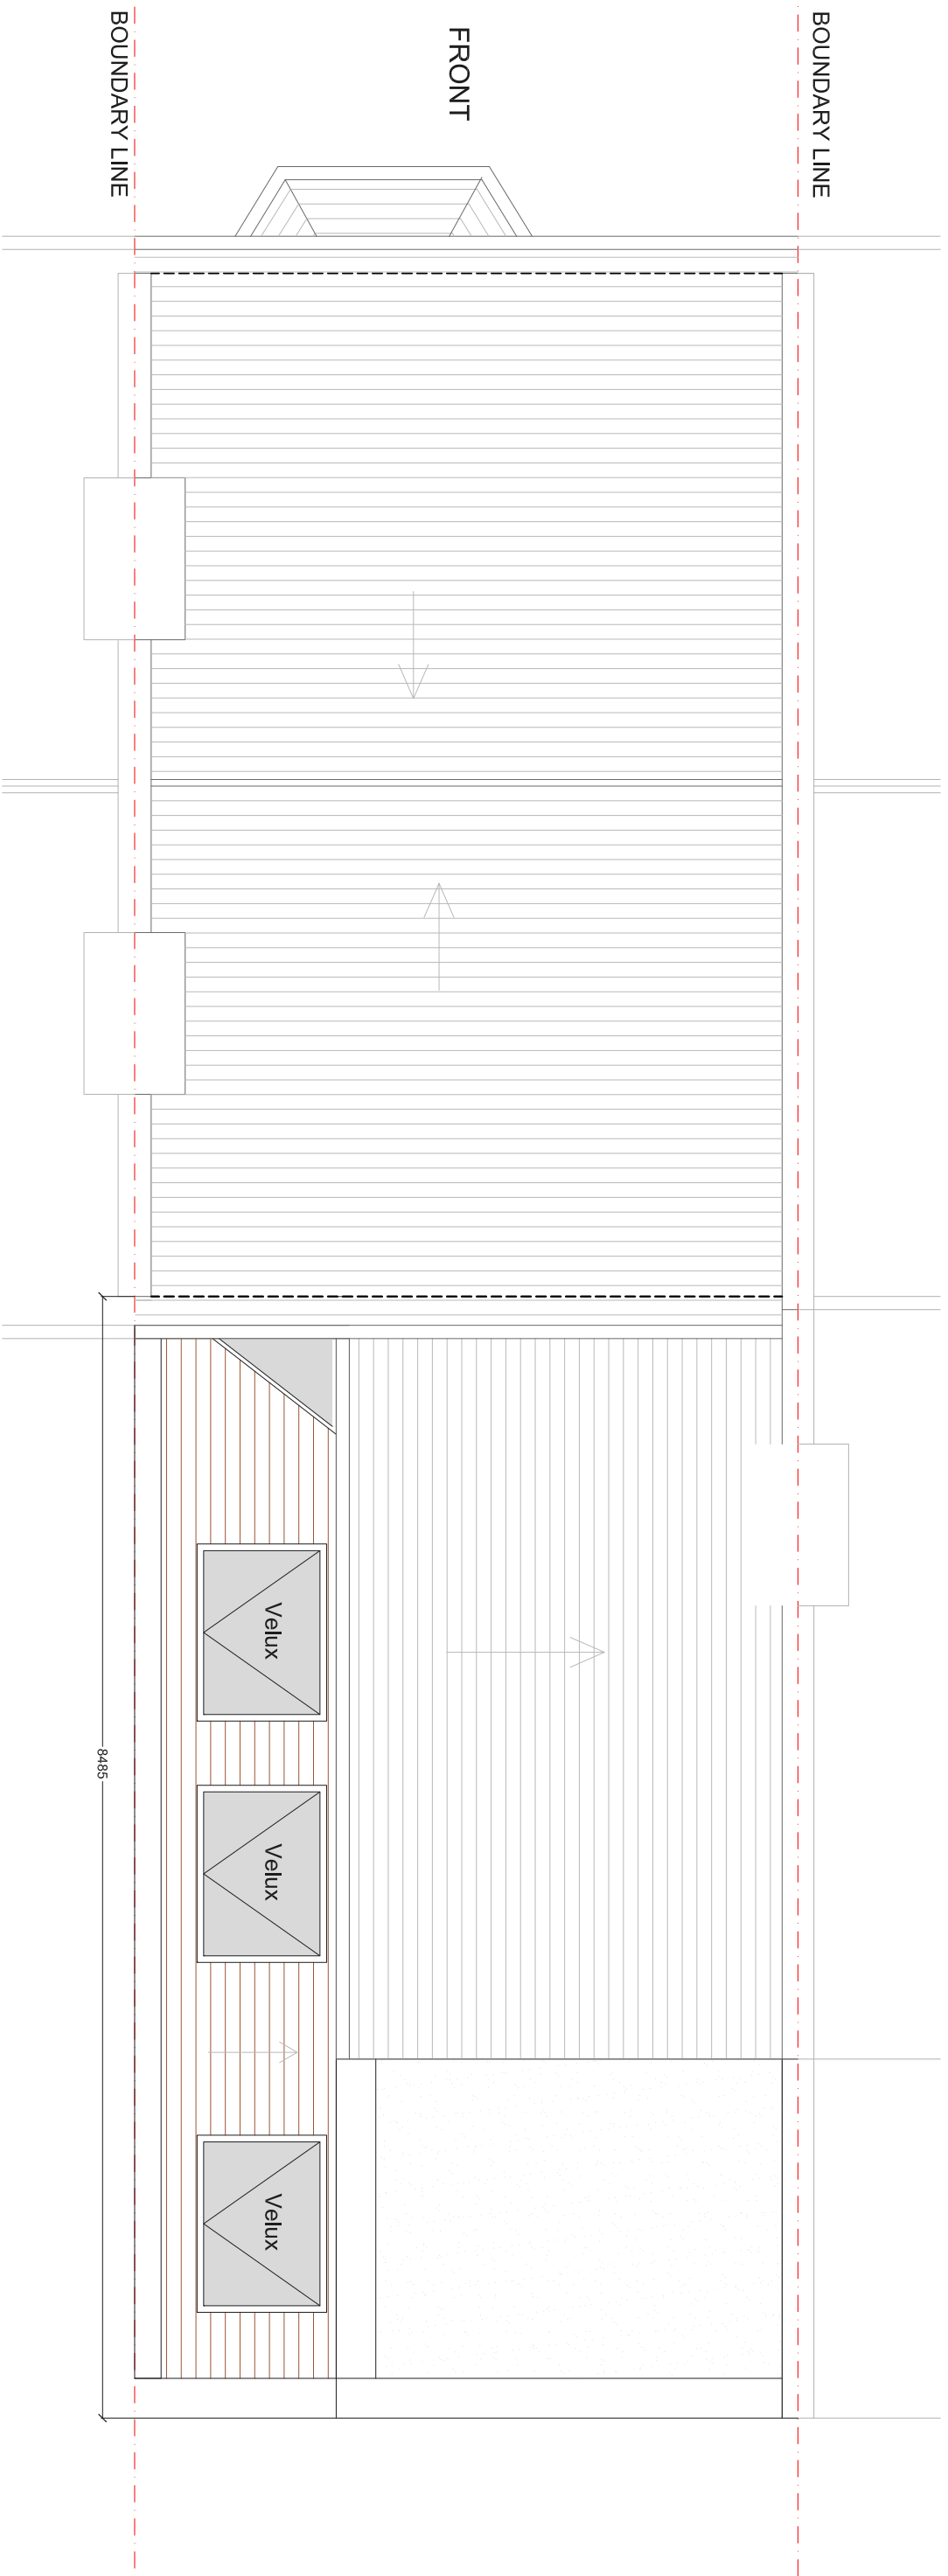


PROPOSED ROOF TOP PLAN
SCALE 1:50

 


REV	DATE	NOTES	CLIENT	PROJECT	SCALE	DATE	DRAWING NO.	REV.
			AM	MELBOURNE GROVE	1:50@A3	24-08-15		
				DRAWING TITLE				
				PROPOSED ROOF PLAN				
					<p>Meters @ 1:50@A3</p>			
					<p>the kitchen extension company</p> <p>Unit 1F 26-32 Voltaire Road London SW4 6DH</p> <p>T 020 7495 6561 info@buildteam.com www.buildteam.com</p>			

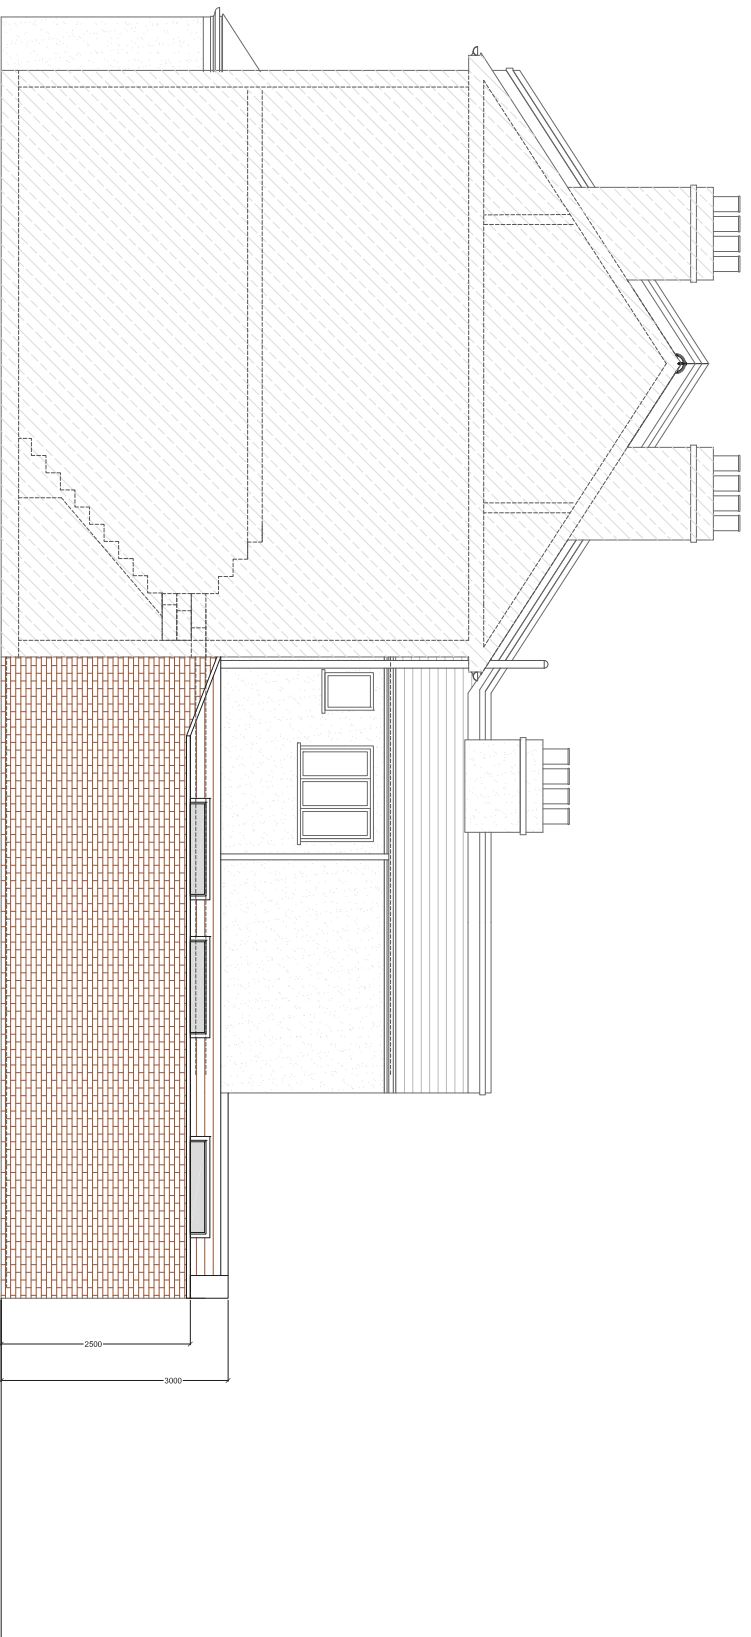

PROPOSED SIDE ELEVATION
SCALE 1:100

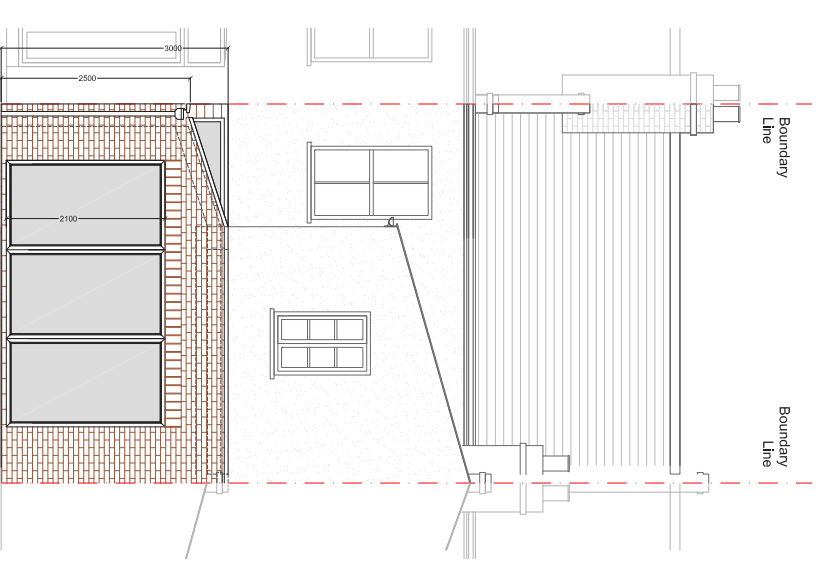

PROPOSED REAR ELEVATION
SCALE 1:100

 

CLIENT		PROJECT		SCALE	DATE	DRAWN	DRAWING NO.	REV.
A M		MELBOURNE GROVE						
REV		DRAWING TITLE		<p>Meters @ 1:50@ A3</p>				
DATE		PROPOSED ELEVATION						
NOTES								
<p>Unit 1F 26-32 Voltaire Road London SW4 6DH</p>				<p>T 020 7495 6561 info@buildteam.com www.buildteam.com</p>				