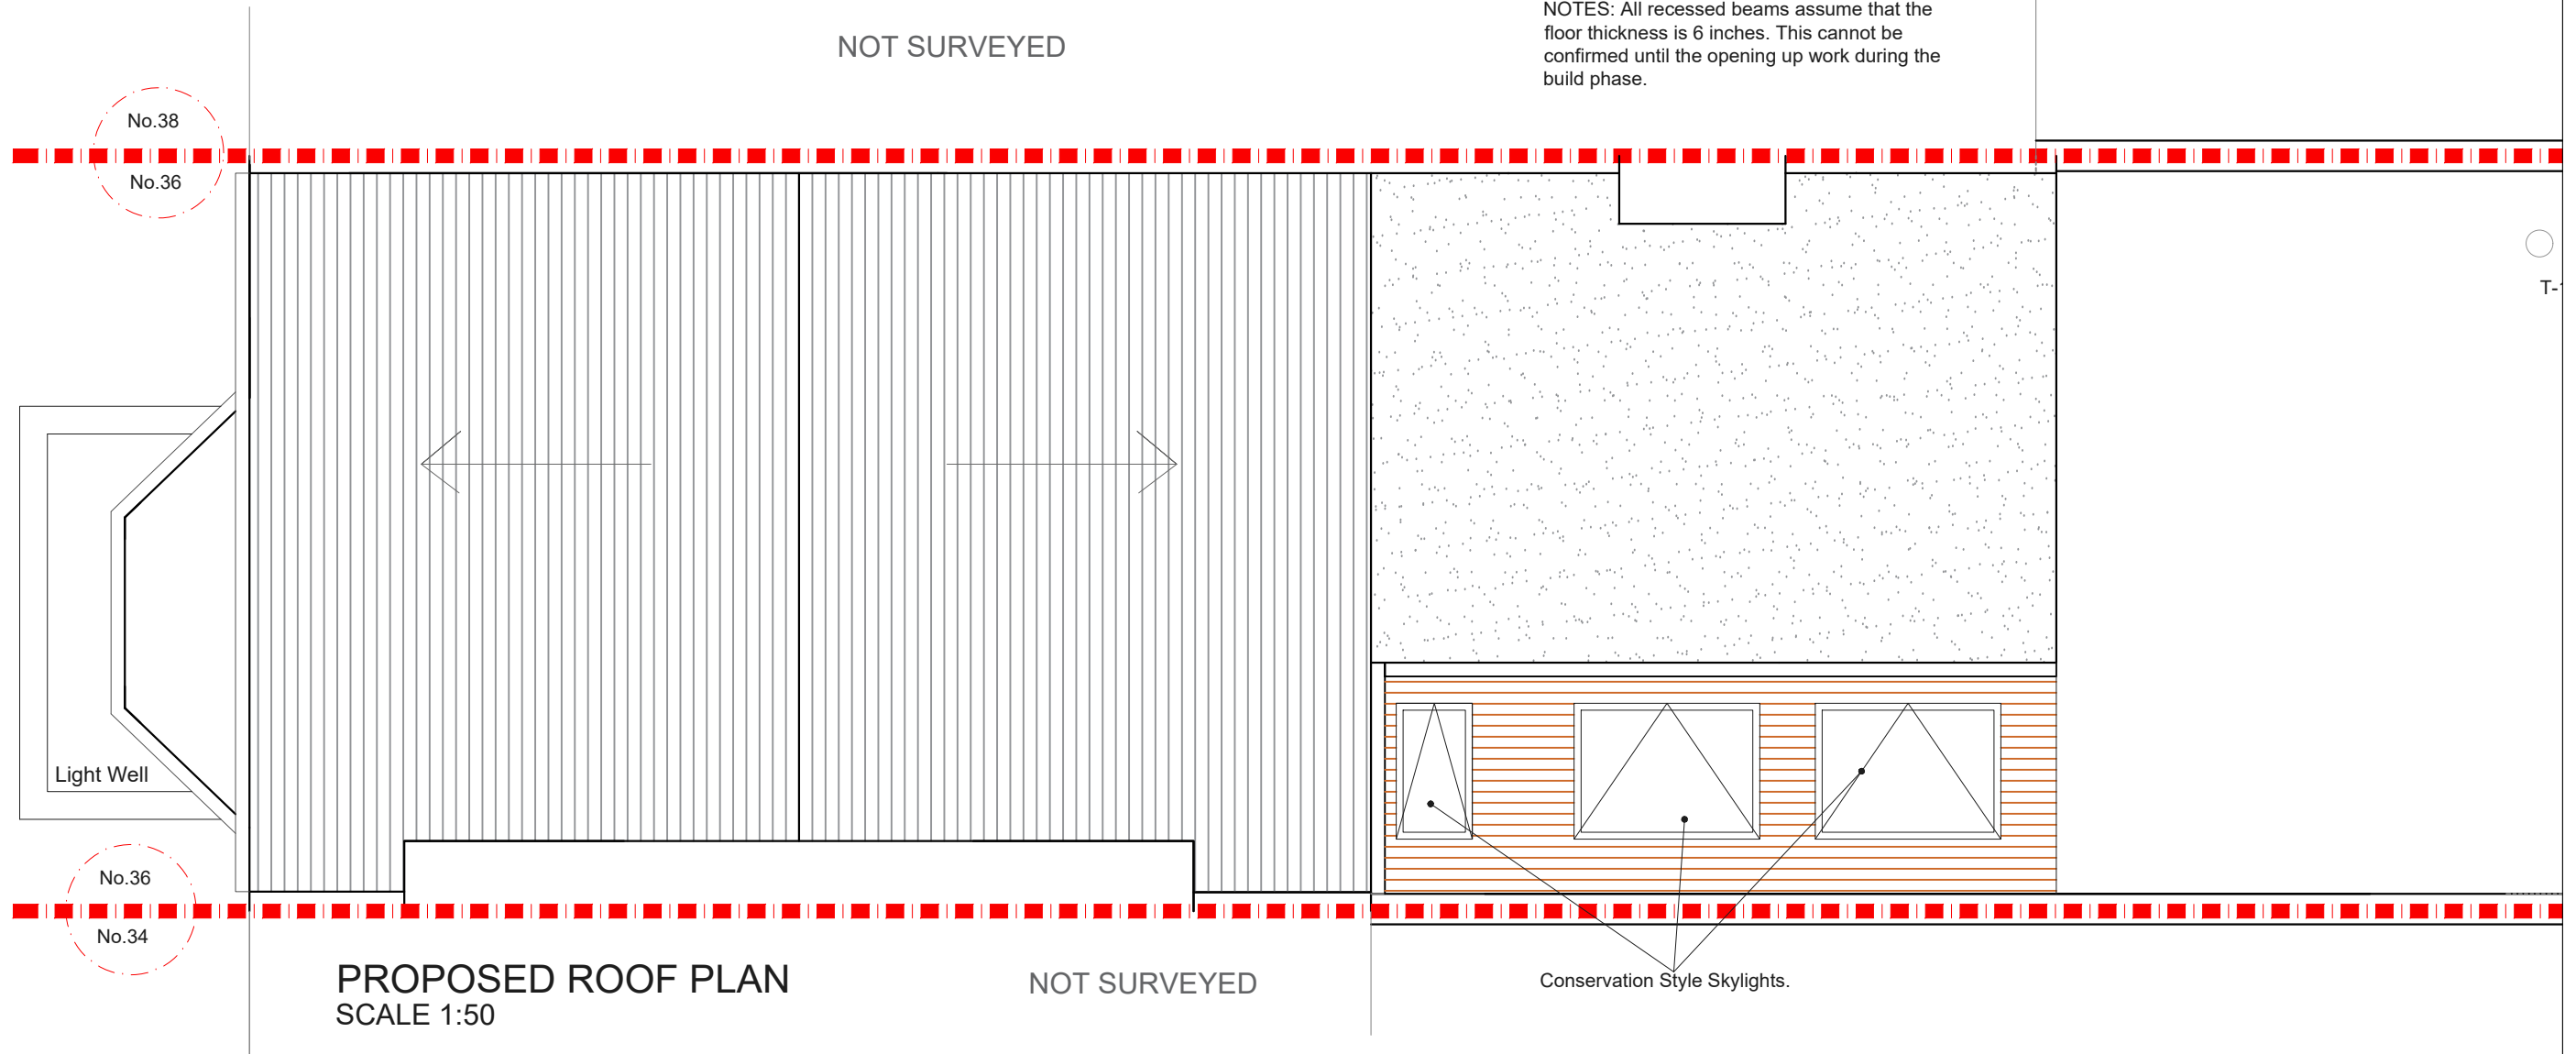


NOTES: All detailed measurements are approximate.

NOTES: All measurements of neighbouring properties are approximate including garden levels and will be subject to Party Wall Matters.

NOTES: All recessed beams assume that the floor thickness is 6 inches. This cannot be confirmed until the opening up work during the build phase.

NOT SURVEYED


 


PROPOSED ROOF PLAN
SCALE 1:50


 
NOT SURVEYED

Conservation Style Skylights.



			CLIENT	MD	PROJECT	MAURY ROAD N16	SCALE	1:100@A3	DRAWING NO.	REV.	 <p>342 Clapham Road London SW9 9AJ Tel: 0207 242 5353 hello@designteam.co.uk www.designteam.co.uk</p>	
							DATE	16-07-18	DRAWN	SD		P - 2
					DRAWING TITLE	PROPOSED ROOF PLAN	 <p>Meters @ 1:100@ A3</p>					
REV	DATE	NOTES										



			CLIENT	MD	PROJECT	MAURY ROAD N16	SCALE	1:50@A3	DRAWING NO.	REV.	 <p>342 Clapham Road London SW9 9AJ</p> <p>Tel: 0207 242 5353 hello@designteam.co.uk www.designteam.co.uk</p>	
					DRAWING TITLE	PROPOSED SECTION AA	DATE	16-05-18	DRAWN	SD		P - 3
REV	DATE	NOTES					 <p>Meters @ 1:50@A3</p>					