







NOTE: all detailed measurements are approximate
 NOTE: all recessed beams assume that the floor thickness is 6 inches. this cannot be confirmed until the opening up work during the build phase

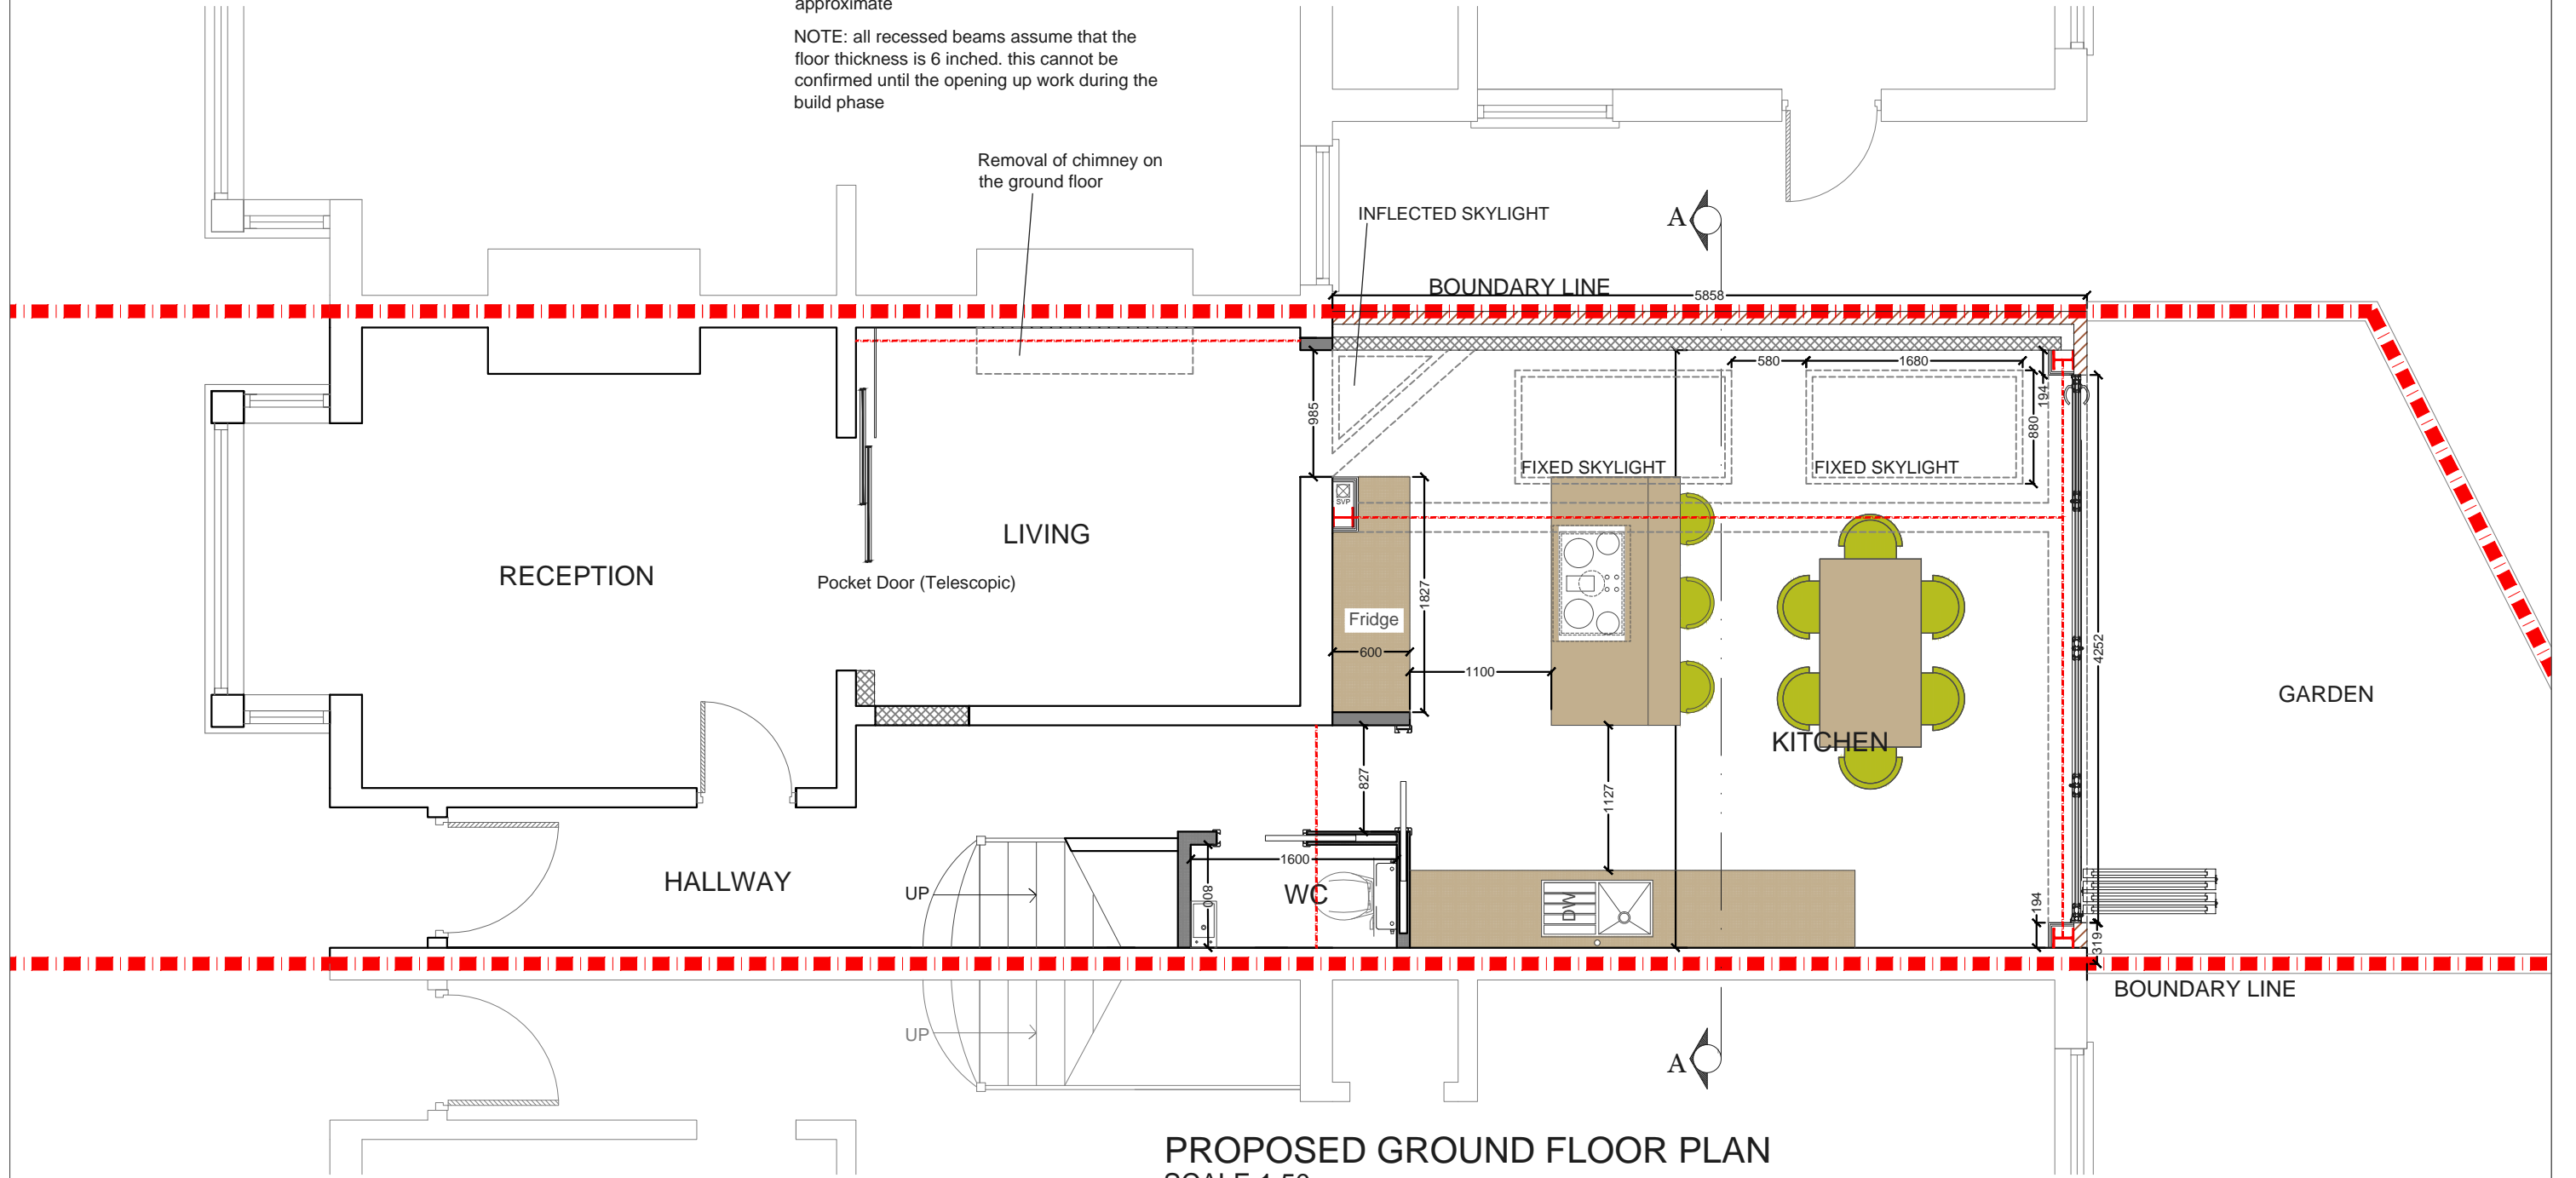

PROPOSED GROUND FLOOR PLAN
 SCALE 1:50

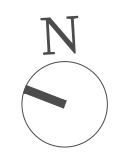

			CLIENT	T N-E	PROJECT	MELGUND ROAD N5	SCALE	1:50@A3	DRAWING NO.	REV.	 designteam the kitchen extension company Unit 1F 26-32 Voltaire Road London SW4 6DH Tel: 0207 242 5353 hello@designteam.co.uk www.designteam.co.uk
					DRAWING TITLE	PROPOSED GROUND FLOOR PLAN	DATE	13-06-16	DRAWN	BW	
REV	DATE	NOTES					 Meters @ 1:50@ A3				

 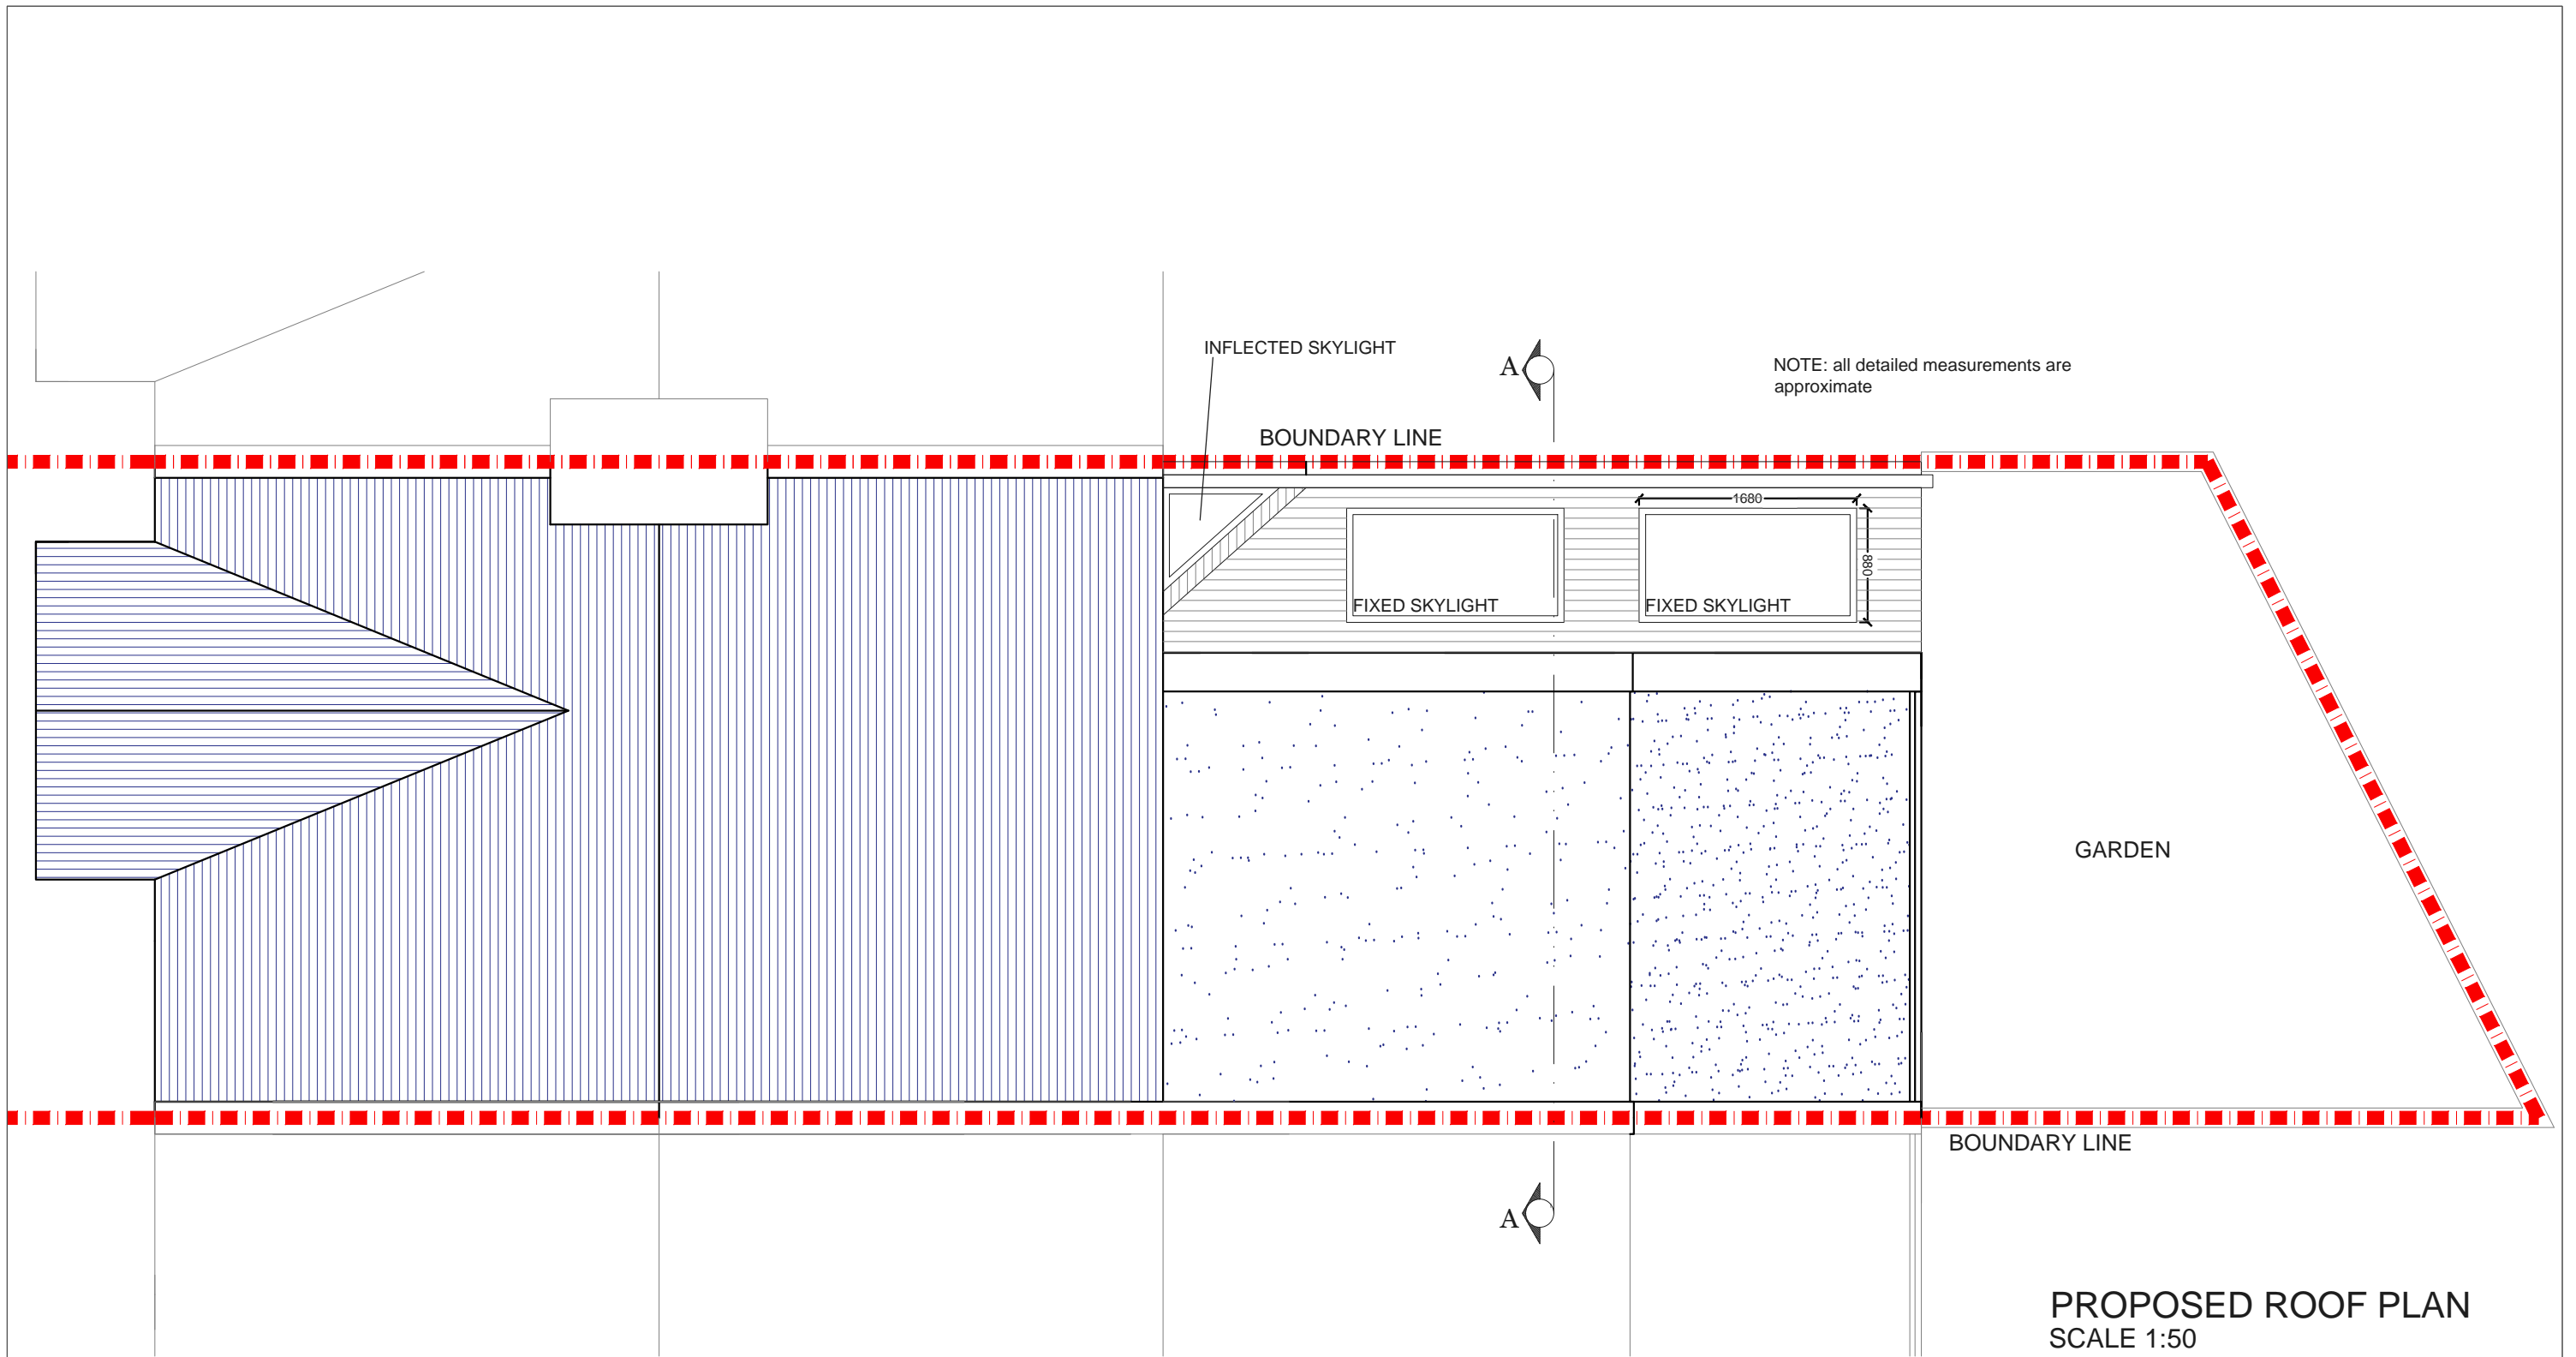

REV	DATE	NOTES

CLIENT	T N-E
--------	-------

PROJECT	MELGUND ROAD N5
DRAWING TITLE	PROPOSED ROOF PLAN


SCALE	1:50@A3	DRAWING NO.		REV.	
DATE	13-06-16	DRAWN	BW		

0 0.5 1 1.5 2 2.5
Meters @ 1:50@ A3


designteam
the kitchen extension company

Unit 1F
26-32 Voltaire Road
London SW4 6DH


Tel: 0207 242 5353
hello@designteam.co.uk
www.designteam.co.uk

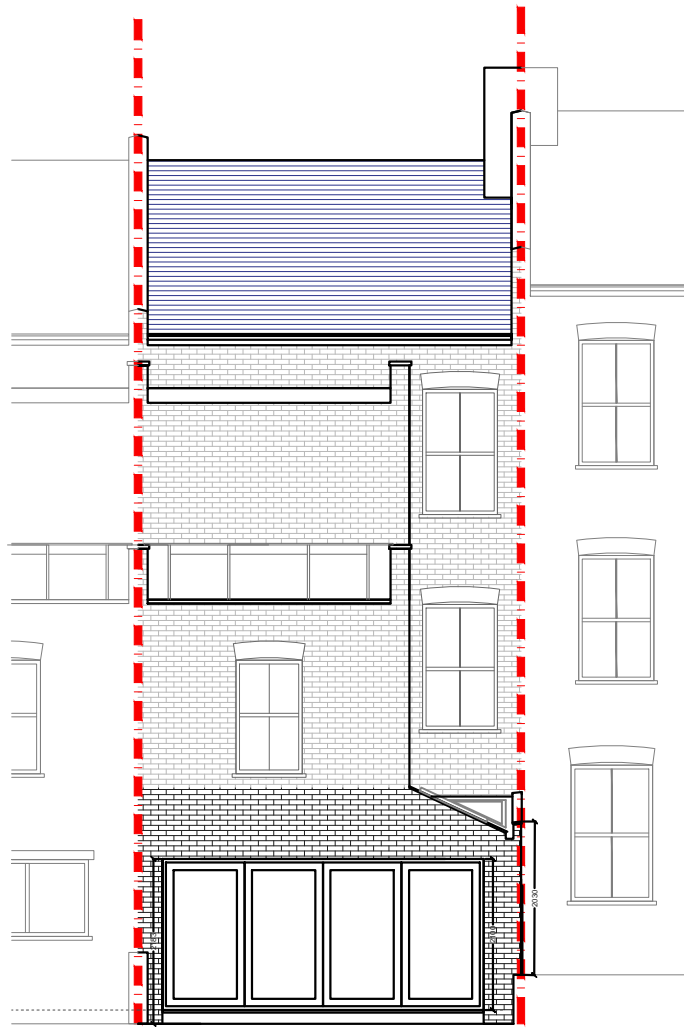

PROPOSED REAR ELEVATION
SCALE 1:100

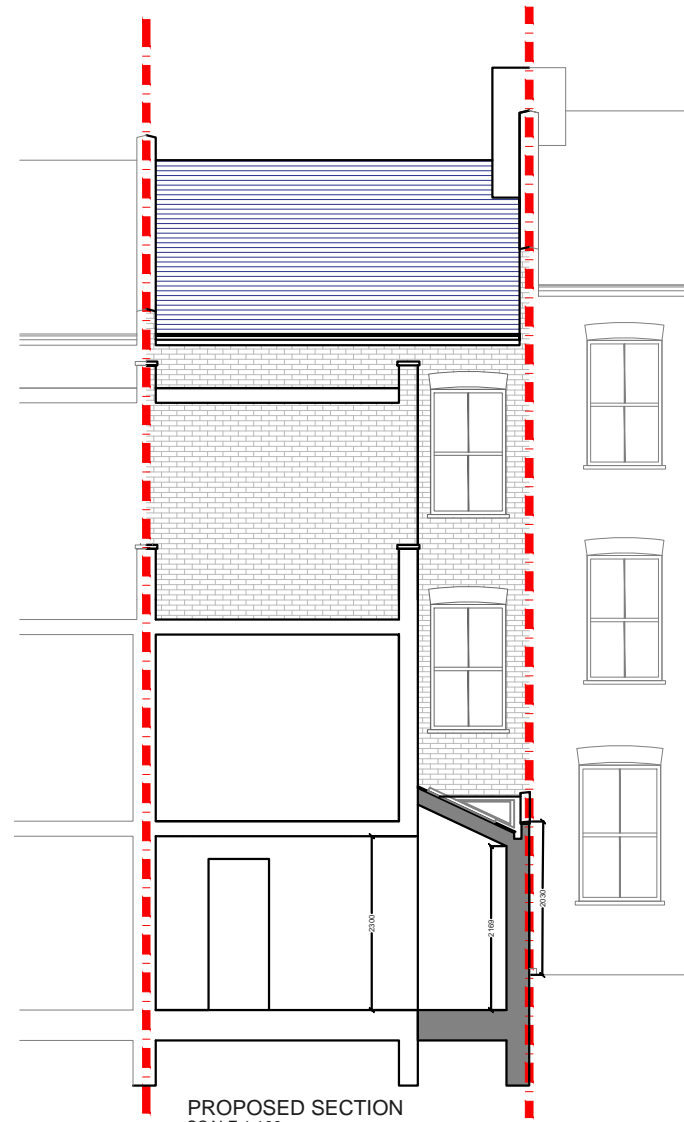
 


PROPOSED SECTION
SCALE 1:100

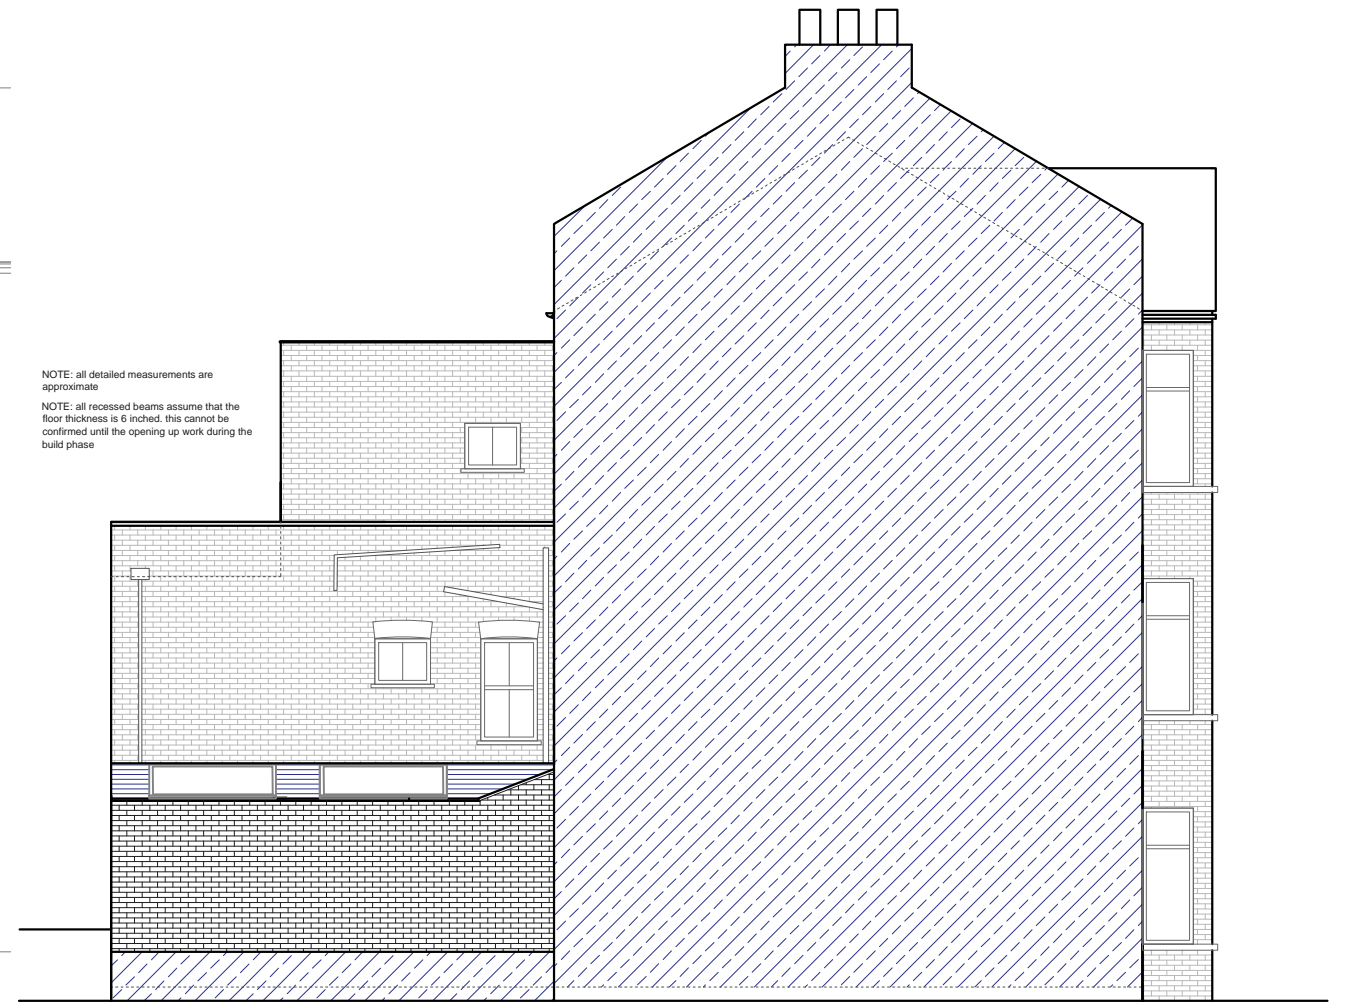

PROPOSED SIDE ELEVATION
SCALE 1:100

NOTE: all detailed measurements are approximate
NOTE: all recessed beams assume that the floor thickness is 6 inches. this cannot be confirmed until the opening up work during the build phase

			CLIENT	T N-E	PROJECT	MELGUND ROAD N5	SCALE	1:100@A3	DRAWING NO.	REV.	 <p>the kitchen extension company</p> <p>Unit 1F 26-32 Voltaire Road London SW4 6DH</p> <p>Tel: 0207 242 5353 hello@designteam.co.uk www.designteam.co.uk</p>
					DRAWING TITLE	PROPOSED ELEVATIONS AND SECTION	DATE	06-06-16	DRAWN	BW	
REV	DATE	NOTES					 <p>Meters @ 1:100@ A3</p>				