


PROPOSED GROUND FLOOR PLAN
SCALE 1:50




			CLIENT	FW & LC		PROJECT	NARBONNE AVENUE, LONDON SW4		SCALE	1:50@A3	DRAWING NO.	P1	REV.	
			DRAWINGS TO BE READ IN CONJUNCTION WITH RELEVANT DRAWING AND SPECS. FIGURED DIMENSIONS ONLY. DIMENSIONS SHOULD NOT BE RELIED UPON FOR THE PURPOSES OF ORDERING MATERIALS OR PLACING SUB-CONTRACT ORDERS, OR THE PLACEMENT OF ORDERS WITH THIRD PARTIES. THIRD PARTY SUPPLIERS TO TAKE THEIR OWN SITE MEASUREMENTS. IN THE EVENT THAT A CONTRACTOR OTHER THAN BUILD TEAM HOLBORN LIMITED IS APPOINTED TO EXECUTE THE WORKS, BUILD TEAM HOLBORN LIMITED ACCEPT NO LIABILITY WHATSOEVER FOR THE SPECIFICATION, CALCULATION OR OTHER STRUCTURAL OR NON-STRUCTURAL INFORMATION AS IT SO EXISTS PERTAINING TO THE PROPOSED WORKS CONTAIN HERewith.			DRAWING TITLE PROPOSED GROUND FLOOR PLAN			DATE	15-07-14	DRAWN	MKS		
REV	DATE	NOTES							0 0.5 1 1.5 2 2.5 Meters @ 1:50 @ A3					buildteam the side return extension company Unit 1F 26-32 Voltaire Road London SW4 6DH T 020 7495 6561 info@buildteam.com www.buildteam.com

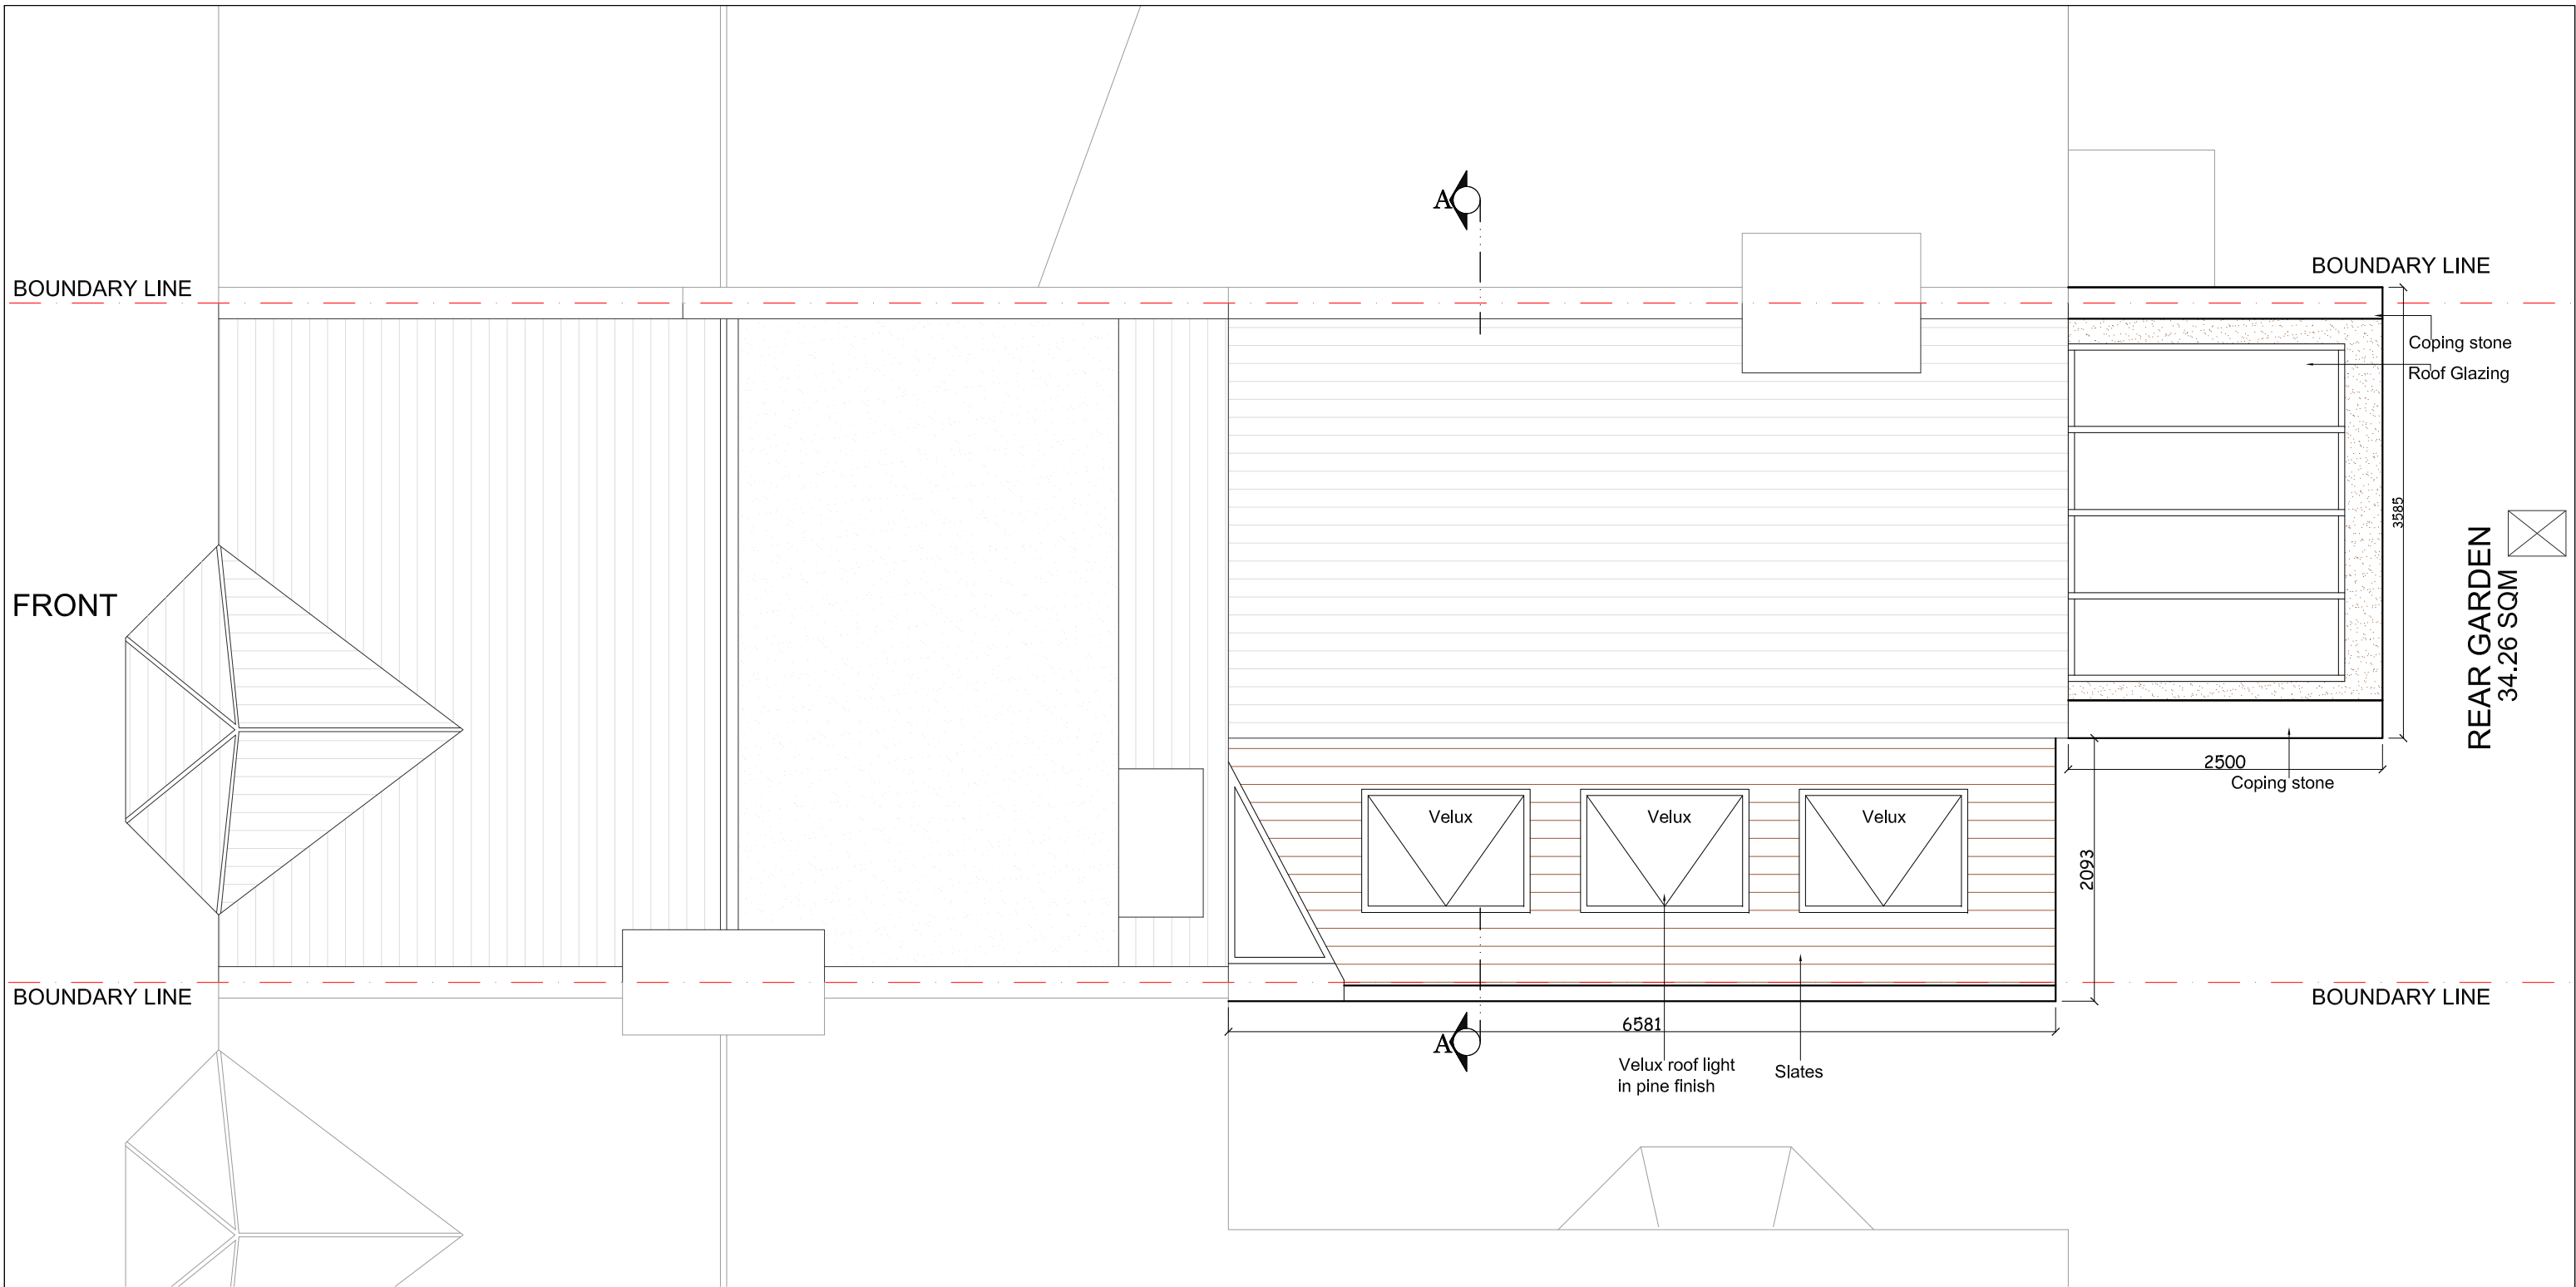

PROPOSED ROOF TOP PLAN
SCALE 1:50




			CLIENT	FW & LC	PROJECT	NARBONNE AVENUE, LONDON SW4	SCALE	1:50@A3	DRAWING NO.	P2	REV.	
					DRAWING TITLE	PROPOSED ROOF TOP PLAN	DATE	15-07-14	DRAWN	MKS		
REV	DATE	NOTES	DRAWINGS TO BE READ IN CONJUNCTION WITH RELEVANT DRAWING AND SPECS. FIGURED DIMENSIONS ONLY. DIMENSIONS SHOULD NOT BE RELIED UPON FOR THE PURPOSES OF ORDERING MATERIALS OR PLACING SUB-CONTRACT ORDERS, OR THE PLACEMENT OF ORDERS WITH THIRD PARTIES. THIRD PARTY SUPPLIERS TO TAKE THEIR OWN SITE MEASUREMENTS. IN THE EVENT THAT A CONTRACTOR OTHER THAN BUILD TEAM HOLBORN LIMITED IS APPOINTED TO EXECUTE THE WORKS, BUILD TEAM HOLBORN LIMITED ACCEPT NO LIABILITY WHATSOEVER FOR THE SPECIFICATION, CALCULATION OR OTHER STRUCTURAL OR NON-STRUCTURAL INFORMATION AS IT SO EXISTS PERTAINING TO THE PROPOSED WORKS CONTAIN HEREWITH.			<p>Meters @ 1:50 @ A3</p>			<p>the side return extension company</p> <p>Unit 1F 26-32 Voltaire Road London SW4 6DH</p> <p>T 020 7495 6561 info@buildteam.com www.buildteam.com</p>			

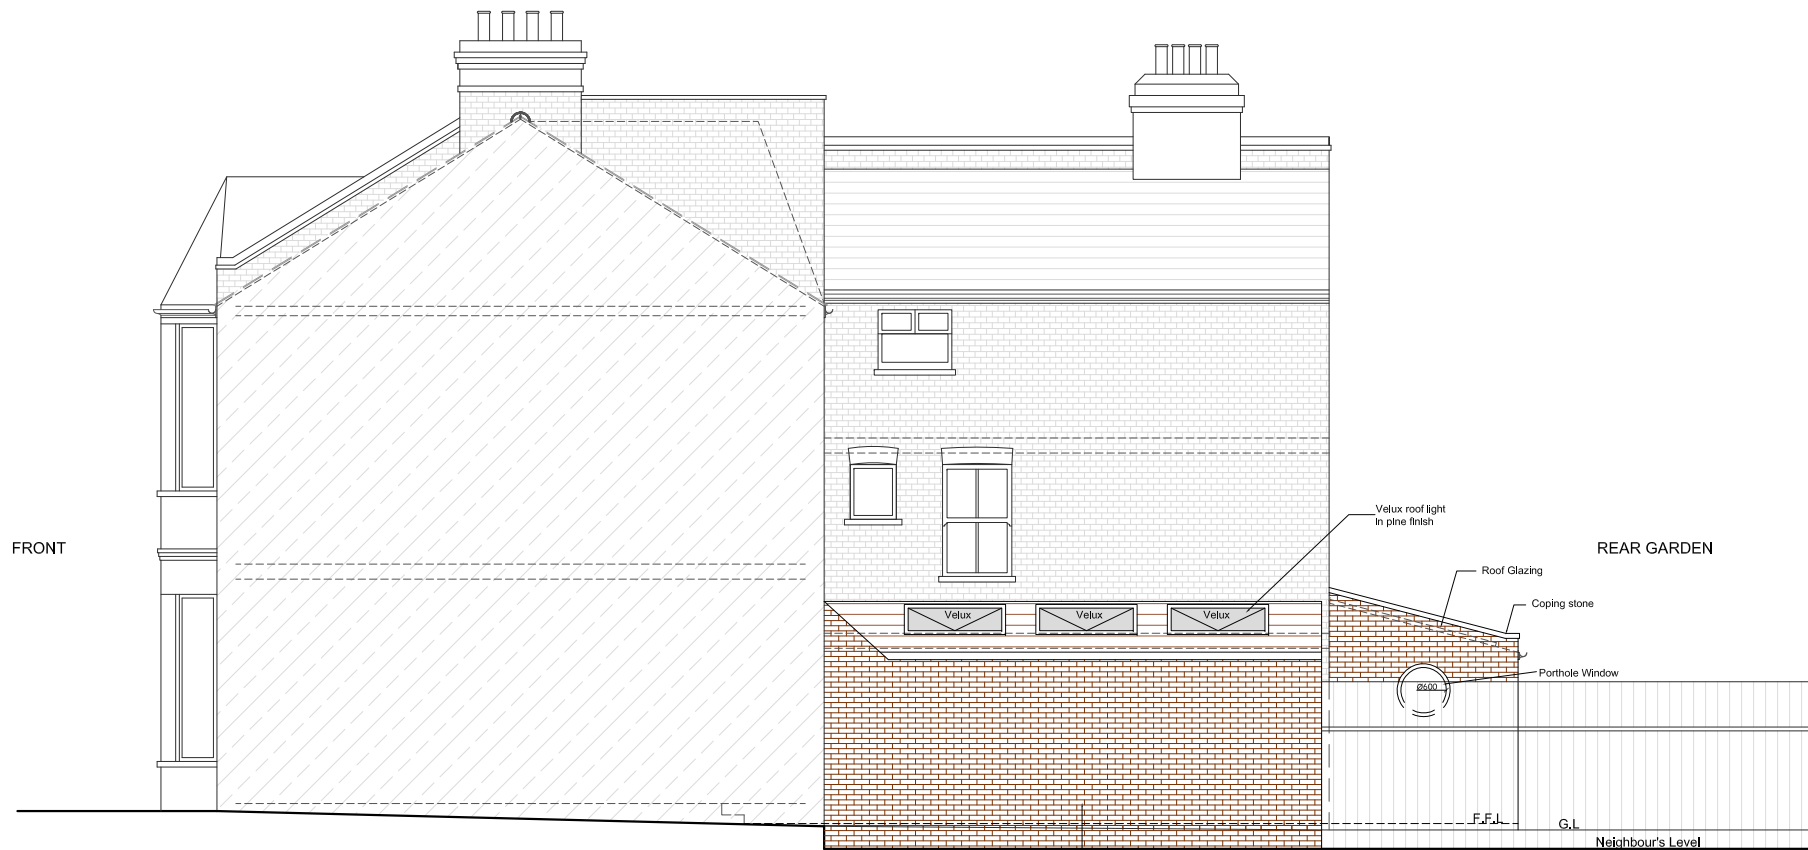


PROPOSED ELEVATION (SIDE No.124)
SCALE 1:100



PROPOSED REAR ELEVATION
SCALE 1:100

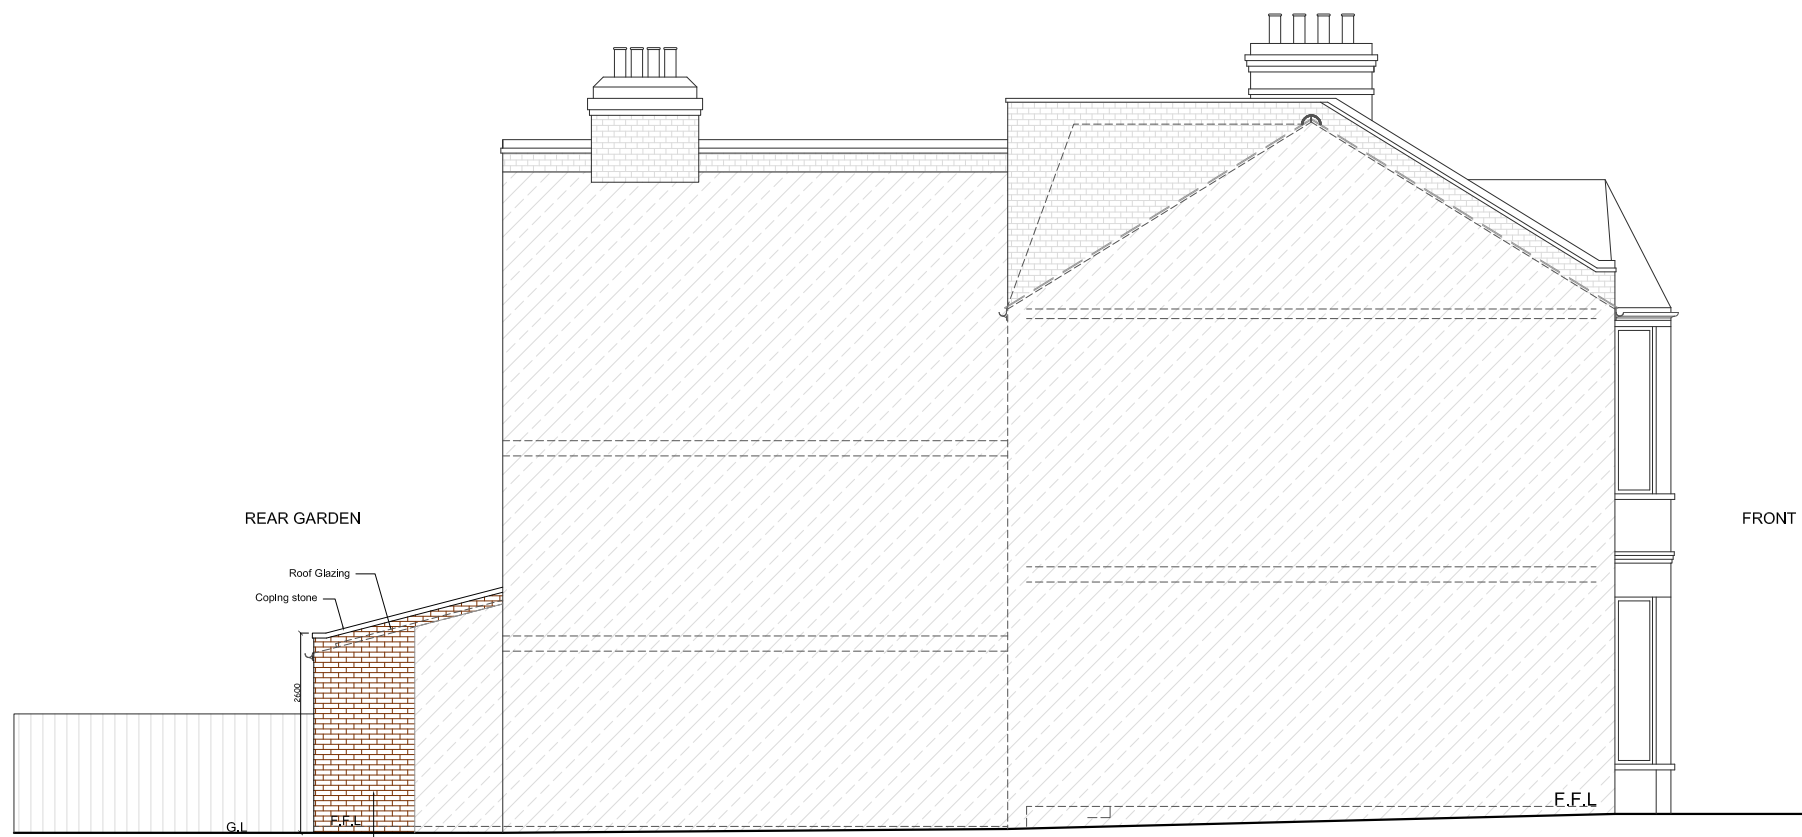

PROPOSED ELEVATION (SIDE No.128)
SCALE 1:100

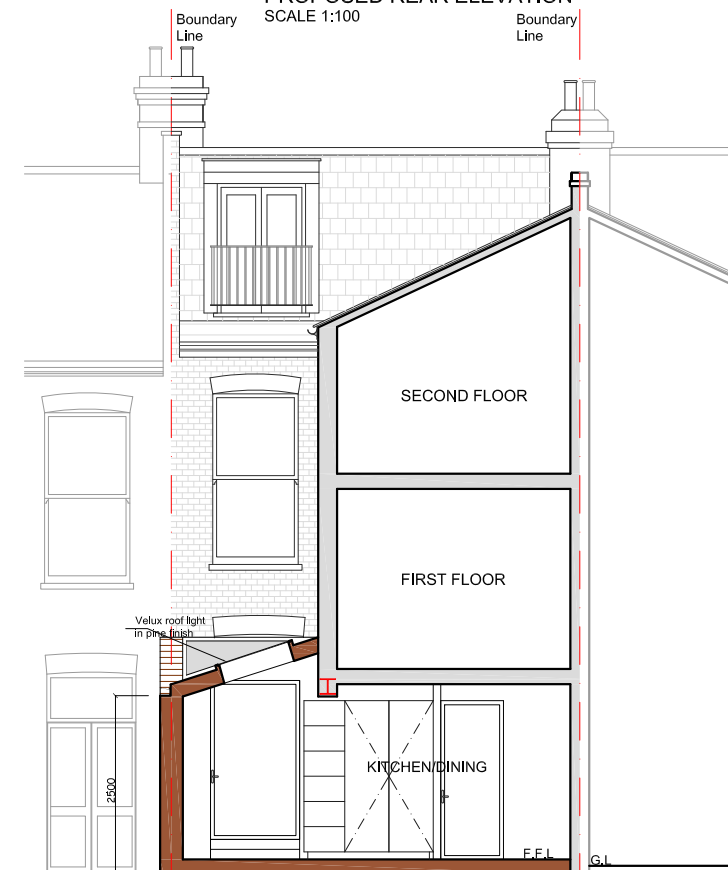

PROPOSED SECTIONAL ELEVATION AA
SCALE 1:100

REV	DATE	NOTES

CLIENT
FW & LC

DRAWINGS TO BE READ IN CONJUNCTION WITH RELEVANT DRAWING AND SPECS. FIGURED DIMENSIONS ONLY. DIMENSIONS SHOULD NOT BE RELIED UPON FOR THE PURPOSES OF ORDERING MATERIALS OR PLACING SUB-CONTRACT ORDERS, OR THE PLACEMENT OF ORDERS WITH THIRD PARTIES. THIRD PARTY SUPPLIERS TO TAKE THEIR OWN SITE MEASUREMENTS. IN THE EVENT THAT A CONTRACTOR OTHER THAN BUILD TEAM HOLBORN LIMITED IS APPOINTED TO EXECUTE THE WORKS, BUILD TEAM HOLBORN LIMITED ACCEPT NO LIABILITY WHATSOEVER FOR THE SPECIFICATION, CALCULATION OR OTHER STRUCTURAL OR NON-STRUCTURAL INFORMATION AS IT SO EXISTS PERTAINING TO THE PROPOSED WORKS CONTAIN HERewith.

PROJECT
**NARBONNE AVENUE,
LONDON SW4**

DRAWING TITLE
**PROPOSED ELEVATIONS
AND SECTION**

SCALE **1:100@A3**

DATE **15-07-14**

DRAWN **MKS**

DRAWING NO. **P3**

REV.

Meters @ 1:100 @ A3

buildteam
the side return extension company

Unit 1F
26-32 Voltaire Road
London SW4 6DH

T 020 7495 6561
info@buildteam.com
www.buildteam.com