


PROPOSED GROUND FLOOR PLAN
SCALE 1:100



NOTE: all detailed measurements are approximate
NOTE: all recessed beams assume that the floor thickness is 6 inches, this cannot be confirmed until the opening up work during the build phase

REV	DATE	NOTES	CLIENT	PROJECT	SCALE	DATE	DRAWING NO.	REV.
			SL	NORTHWAY ROAD SE5	1:50@A3	19-01-16		
				PROPOSED GROUND PLAN				
					<p>Meters @ 1:50@A3</p>			
			<p>the kitchen extension company</p> <p>Unit 1F 26-32 Voltaire Road London SW4 6DH</p> <p>T 020 7495 6561 Info@buildteam.com www.buildteam.com</p>					

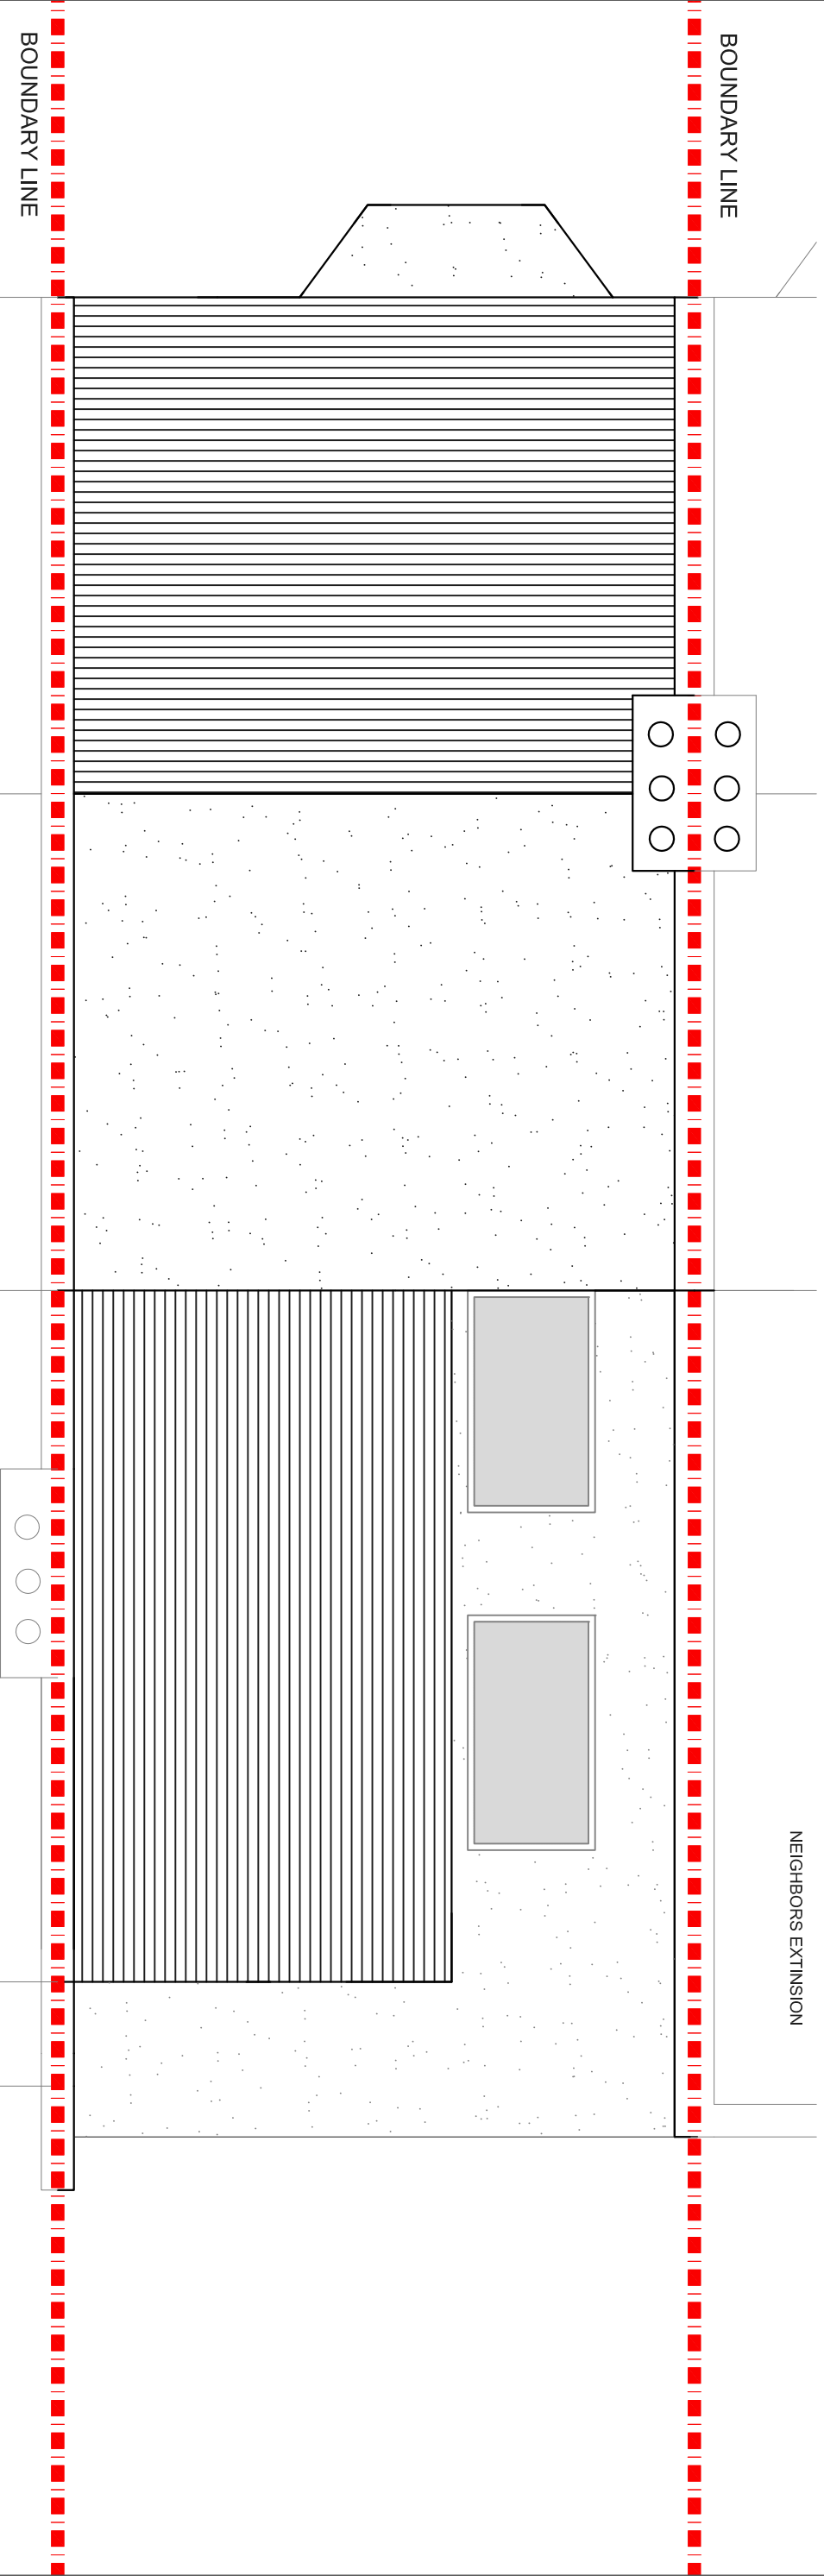



EXISTING ROOF PLAN
SCALE 1:100

NOTE: all detailed measurements are approximate
NOTE: all recessed beams assume that the floor thickness is 6 inches. this cannot be confirmed until the opening up work during the build phase




CLIENT	PROJECT			SCALE	DRAWING NO.	REV.
SL	NORTHWAY ROAD SE5			1:50@A3		
	DRAWING TITLE	DATE	DRAWN			
	PROPOSED ROOF PLAN	19-01-16				
REV	DATE	NOTES				

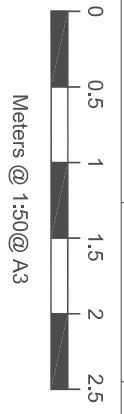

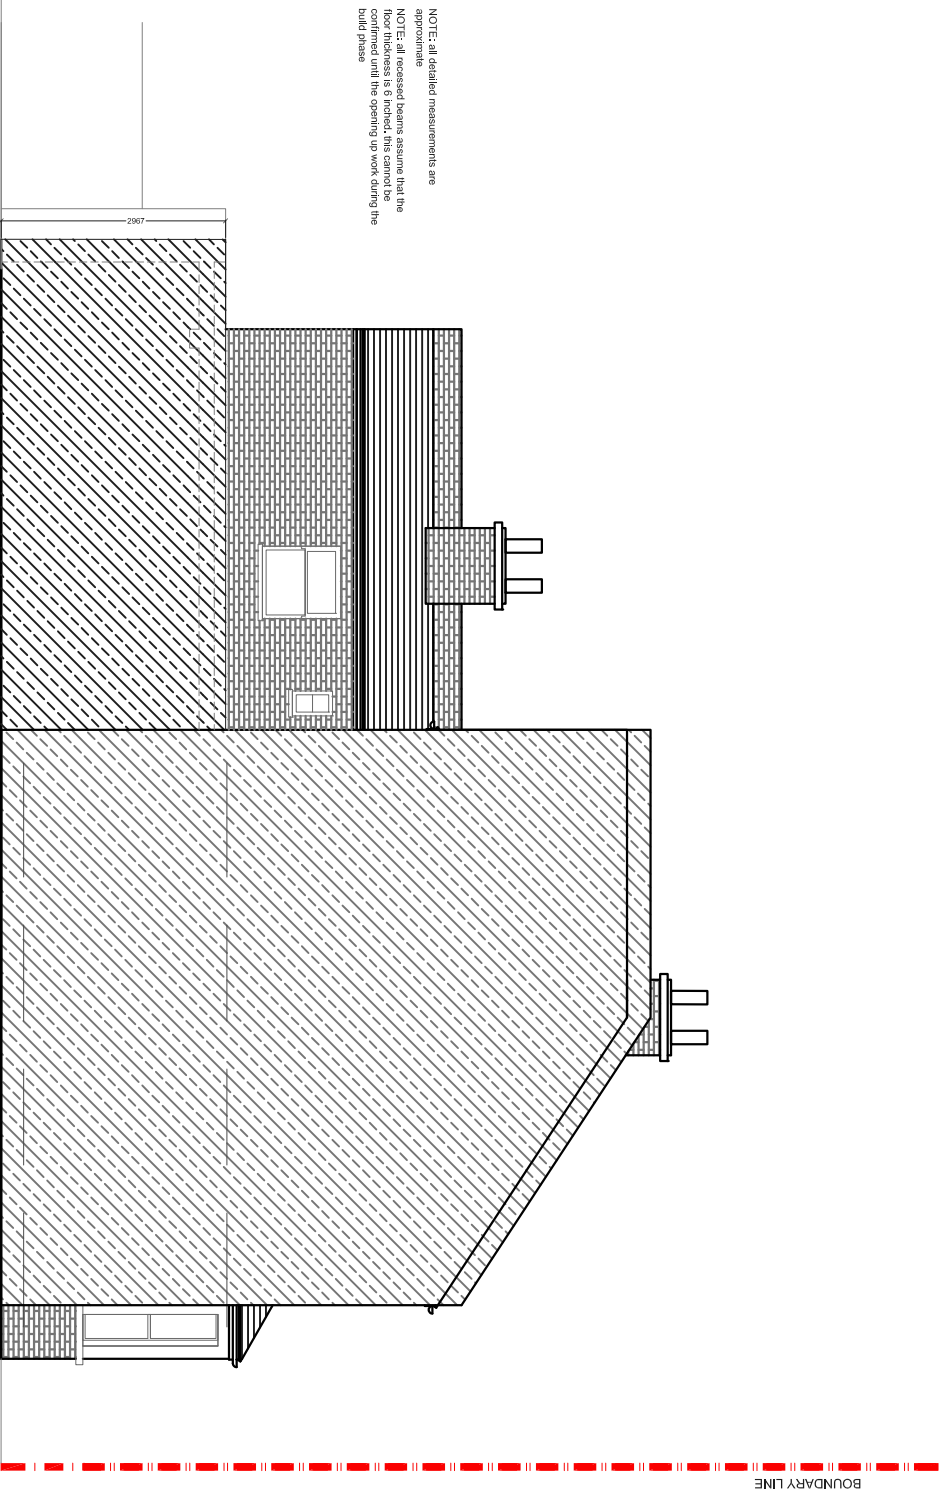


NOTE: all detailed measurements are approximate
 NOTE: all accessed beams assume that the structure is confirmed until the opening is work during the build phase

PROPOSED SIDE ELEVATION
 SCALE 1:100

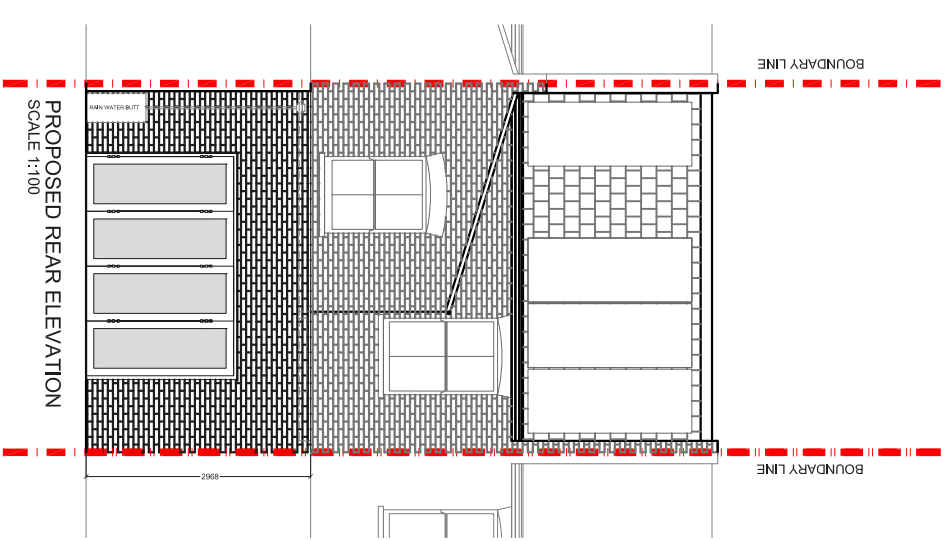

PROPOSED REAR ELEVATION
 SCALE 1:100

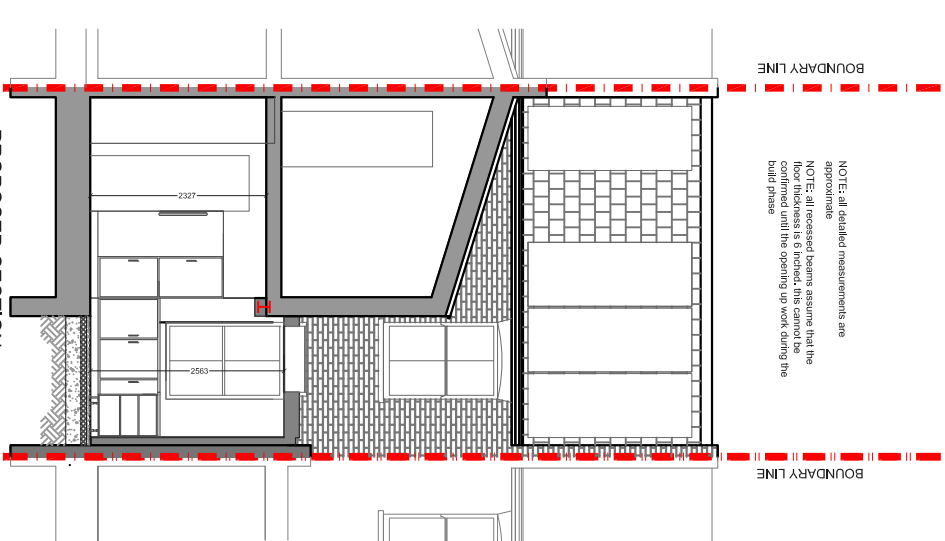

PROPOSED SECTION
 SCALE 1:100


NOTE: all detailed measurements are approximate
 NOTE: all accessed beams assume that the structure is confirmed until the opening is work during the build phase

REV	DATE	NOTES

CLIENT	SL
--------	----

PROJECT	NORTHWAY ROAD SE5
DRAWING TITLE	PROPOSED SIDE ELEVATION

SCALE	1:100@A3	DRAWING NO.	REV.
DATE	19-01-16	DRAWN	

 

buildteam
 the kitchen extension company
 Unit 1F
 26-32 Voltaire Road
 London SW4 6DH
 T 020 7495 6561
 info@buildteam.com
 www.buildteam.com