


PROPOSED LOFT PLAN
SCALE 1:50

| | | | | | | | | |
|-----|------|-------|---|--------------------------|--|--|-------------|---------|
| | | | CLIENT | PROJECT | | SCALE | DRAWING NO. | REV. |
| | | | C B | NETHERTON ROAD TW1 | | 1:50@A3 | SPP- 07.4 | |
| | | | | DRAWING TITLE | | DATE | DRAWN | CHECKED |
| | | | | PROPOSED LOFT FLOOR PLAN | | 12-07-18 | SD | SD |
| REV | DATE | NOTES | <small>DRAWINGS TO BE READ IN CONJUNCTION WITH THE RELEVANT DRAWING AND SPECIFICATION. FIGURED DIMENSIONS ONLY. DIMENSIONS SHOULD NOT BE RELIED UPON FOR THE PURPOSES OF ORDERING MATERIAL OR PLACING SUB-CONTRACTOR ORDERS. THIRD PARTIES TO TAKE THEIR OWN SITE MEASUREMENTS. IN THE EVENT THAT A CONTRACTOR OTHER THAN BUILD TEAM HOLBORN LIMITED IS APPOINTED TO EXECUTE THE WORKS, DESIGN TEAM ACCEPTS NO LIABILITY WHATSOEVER FOR THE SPECIFICATION, CALCULATION OR OTHER STRUCTURAL OR NON STRUCTURAL INFORMATION AS IT SO EXISTS PERTAINING TO THE PROPOSED WORKS. ALL DRAWINGS ARE SUBJECT TO ONSITE INSPECTION.</small> | | | <p>Meters @ 1:50@ A3</p> | | |
| | | | | | | <p>342 Clapham Road London SW9 9AJ</p> <p>Tel: 0207 242 5353 hello@designteam.co.uk www.designteam.co.uk</p> | | |

designteam

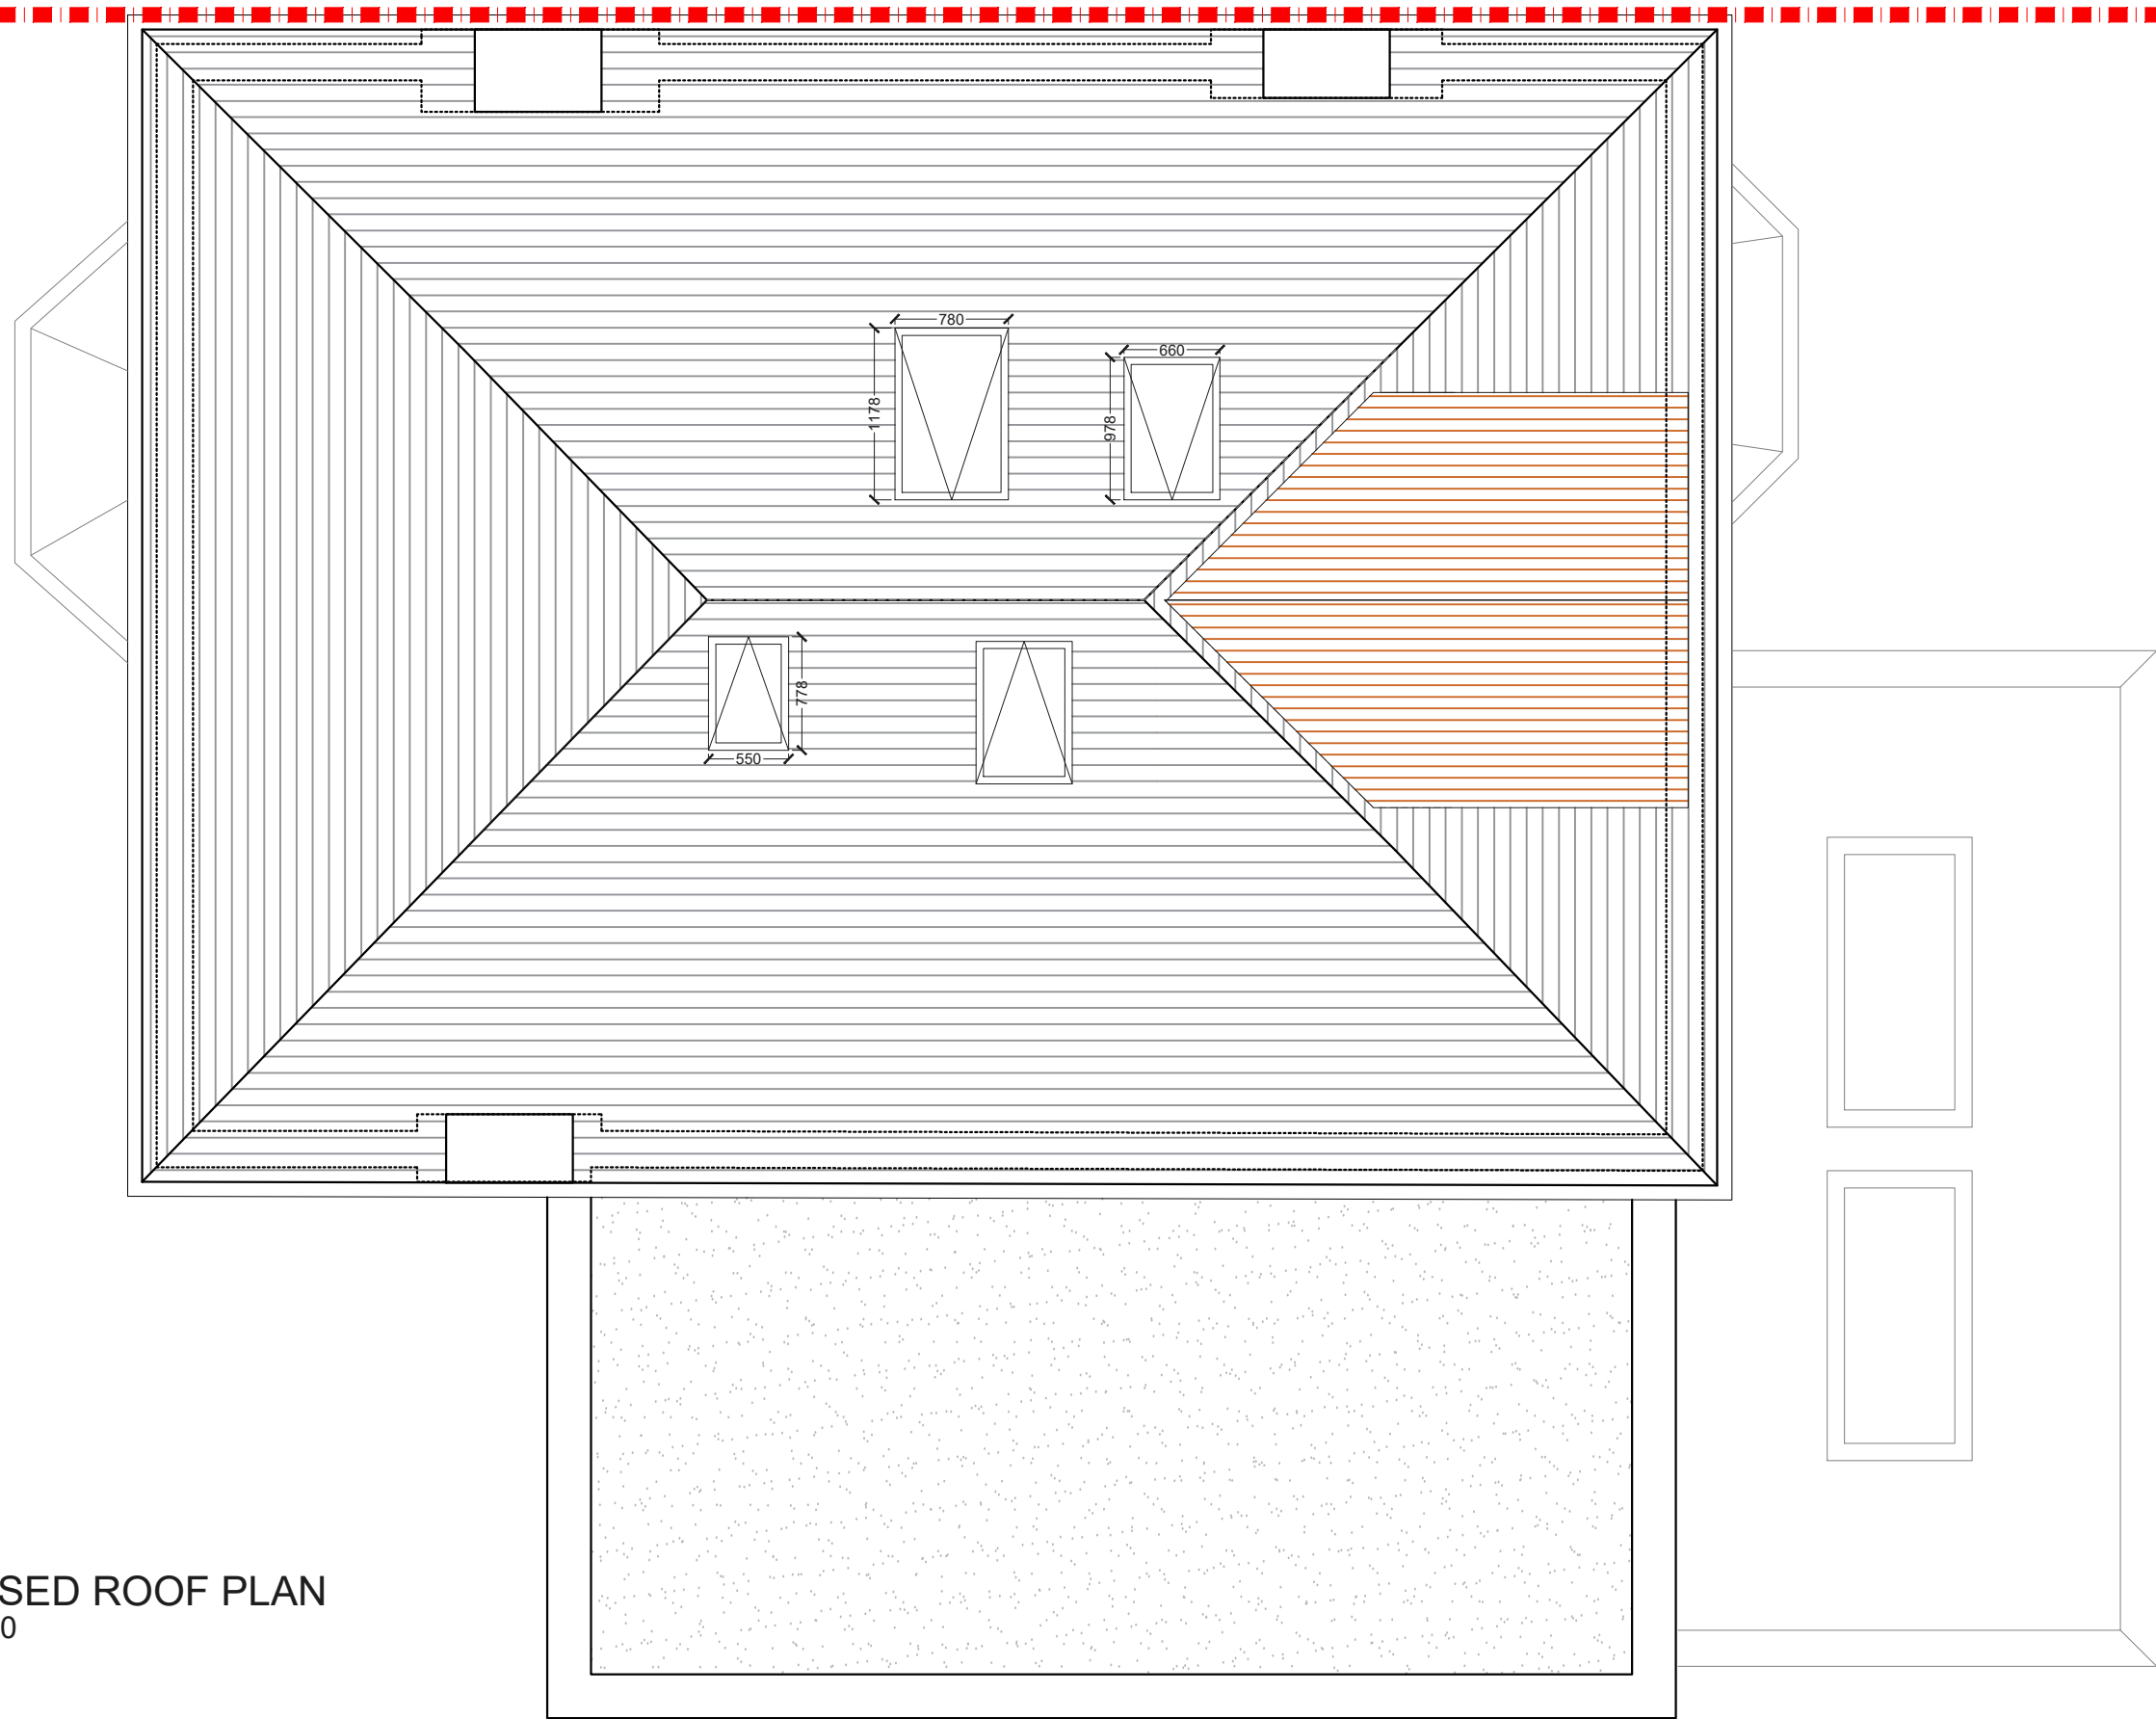


PROPOSED ROOF PLAN
SCALE 1:50

| | | | | | | | | | | | | | | | |
|-----|------|-------|---|-----|---------------|--------------------|--|------|--------------------------|---------|-------------|---------|---|-----------|--|
| | | | CLIENT | C B | PROJECT | NETHERTON ROAD TW1 | | | SCALE | 1:50@A3 | DRAWING NO. | REV. | | | |
| | | | | | | | | DATE | 12-07-18 | DRAWN | SD | CHECKED | SD | SPP- 07.4 | |
| | | | | | DRAWING TITLE | PROPOSED ROOF PLAN | | | <p>Meters @ 1:50@ A3</p> | | | | | | |
| REV | DATE | NOTES | <small>DRAWINGS TO BE READ IN CONJUNCTION WITH THE RELEVANT DRAWING AND SPECIFICATION. FIGURED DIMENSIONS ONLY. DIMENSIONS SHOULD NOT BE RELIED UPON FOR THE PURPOSES OF ORDERING MATERIAL OR PLACING SUB-CONTRACTOR ORDERS. THIRD PARTIES TO TAKE THEIR OWN SITE MEASUREMENTS. IN THE EVENT THAT A CONTRACTOR OTHER THAN BUILD TEAM HOLBORN LIMITED IS APPOINTED TO EXECUTE THE WORKS, DESIGN TEAM ACCEPTS NO LIABILITY WHATSOEVER FOR THE SPECIFICATION, CALCULATION OR OTHER STRUCTURAL OR NON STRUCTURAL INFORMATION AS IT SO EXISTS PERTAINING TO THE PROPOSED WORKS. ALL DRAWINGS ARE SUBJECT TO ONSITE INSPECTION.</small> | | | | | | | | | | | | |
| | | | | | | | | | | | | | 342 Clapham Road London SW9 9AJ Tel: 0207 242 5353 hello@designteam.co.uk www.designteam.co.uk | | |



PROPOSED REAR ELEVATION
SCALE 1:50

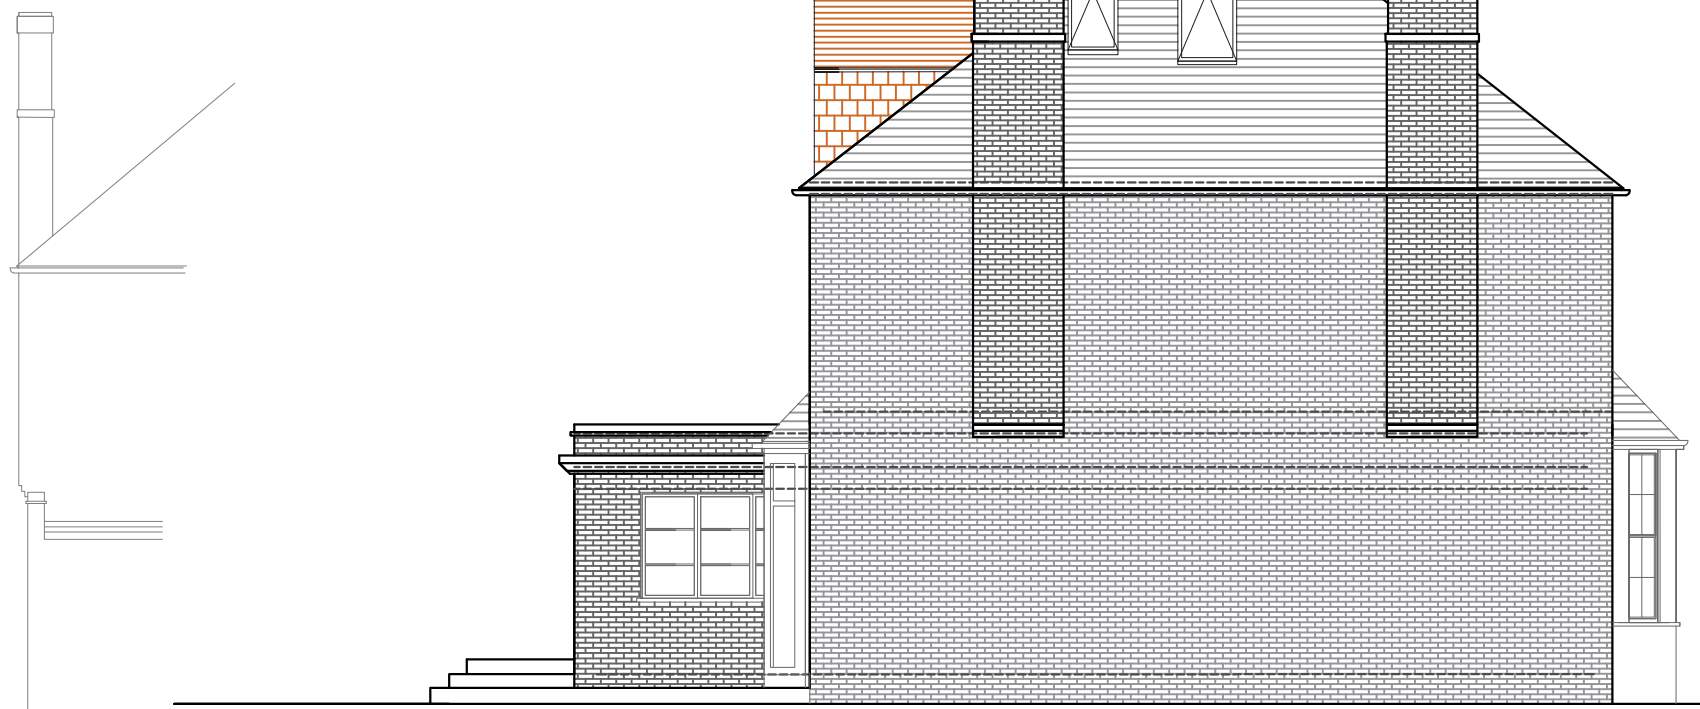

PROPOSED SIDE ELEVATION LEFT SIDE
SCALE 1:50

| | | | | | | | | | | | | | | | |
|-----|------|-------|---|-----|---------------|--------------------|--|------|---------------------------|----------|-------------|---|----|--|--|
| | | | CLIENT | C B | PROJECT | NETHERTON ROAD TW1 | | | SCALE | 1:100@A3 | DRAWING NO. | REV. | | | |
| | | | | | | | | DATE | 12-07-18 | DRAWN | SD | CHECKED | SD | | |
| | | | | | | | | | | | SPP- 07.4 | | | | |
| | | | | | DRAWING TITLE | PROPOSED ROOF PLAN | | | <p>Meters @ 1:100@ A3</p> | | | | | | |
| REV | DATE | NOTES | <small>DRAWINGS TO BE READ IN CONJUNCTION WITH THE RELEVANT DRAWING AND SPECIFICATION. FIGURED DIMENSIONS ONLY. DIMENSIONS SHOULD NOT BE RELIED UPON FOR THE PURPOSES OF ORDERING MATERIAL OR PLACING SUB-CONTRACTOR ORDERS. THIRD PARTIES TO TAKE THEIR OWN SITE MEASUREMENTS. IN THE EVENT THAT A CONTRACTOR OTHER THAN BUILD TEAM HOLBORN LIMITED IS APPOINTED TO EXECUTE THE WORKS, DESIGN TEAM ACCEPTS NO LIABILITY WHATSOEVER FOR THE SPECIFICATION, CALCULATION OR OTHER STRUCTURAL OR NON STRUCTURAL INFORMATION AS IT SO EXISTS PERTAINING TO THE PROPOSED WORKS. ALL DRAWINGS ARE SUBJECT TO ONSITE INSPECTION.</small> | | | | | | | | | | | | |
| | | | | | | | | | | | | 342 Clapham Road London SW9 9AJ Tel: 0207 242 5353 hello@designteam.co.uk www.designteam.co.uk | | | |