




PROPOSED GROUND FLOOR PLAN A
SCALE 1:50

 

REV	DATE	NOTES	CLIENT	J & C O	PROJECT	ONDINE ROAD SE15 4EB	SCALE	1:50@A3	DRAWING NO.	REV.	<p>Meters @ 1:50@ A3</p>	<p>the side return extension company</p> <p>Unit 1F 26-32 Voltaire Road London SW4 6DH</p> <p>T 020 7495 6561 info@buildteam.com www.buildteam.com</p>
			DRAWING TITLE	PROPOSED GROUND FLOOR PLAN	DATE	05-01-15	DRAWN	SC				
DRAWINGS TO BE READ IN CONIUNCTION WITH RELEVANT DRAWING AND SPECS. FIGURED DIMENSIONS ONLY. DIMENSIONS SHOULD NOT BE RELIED UPON FOR THE PURPOSES OF ORDERING MATERIALS OR PLACING SUB-CONTRACT ORDERS, OR THE PLACEMENT OF ORDERS WITH THIRD PARTIES. THIRD PARTY SUPPLIERS TO TAKE THEIR OWN SITE MEASUREMENTS. IN THE EVENT THAT A CONTRACTOR OTHER THAN BUILD TEAM HOLBORN LIMITED IS APPOINTED TO EXECUTE THE WORKS, BUILD TEAM HOLBORN LIMITED ACCEPT NO LIABILITY WHATSOEVER FOR THE SPECIFICATION, CALCULATION OR OTHER STRUCTURAL OR NON-STRUCTURAL INFORMATION AS IT SO EXISTS PERTAINING TO THE PROPOSED WORKS CONTAIN HEREWITH.												

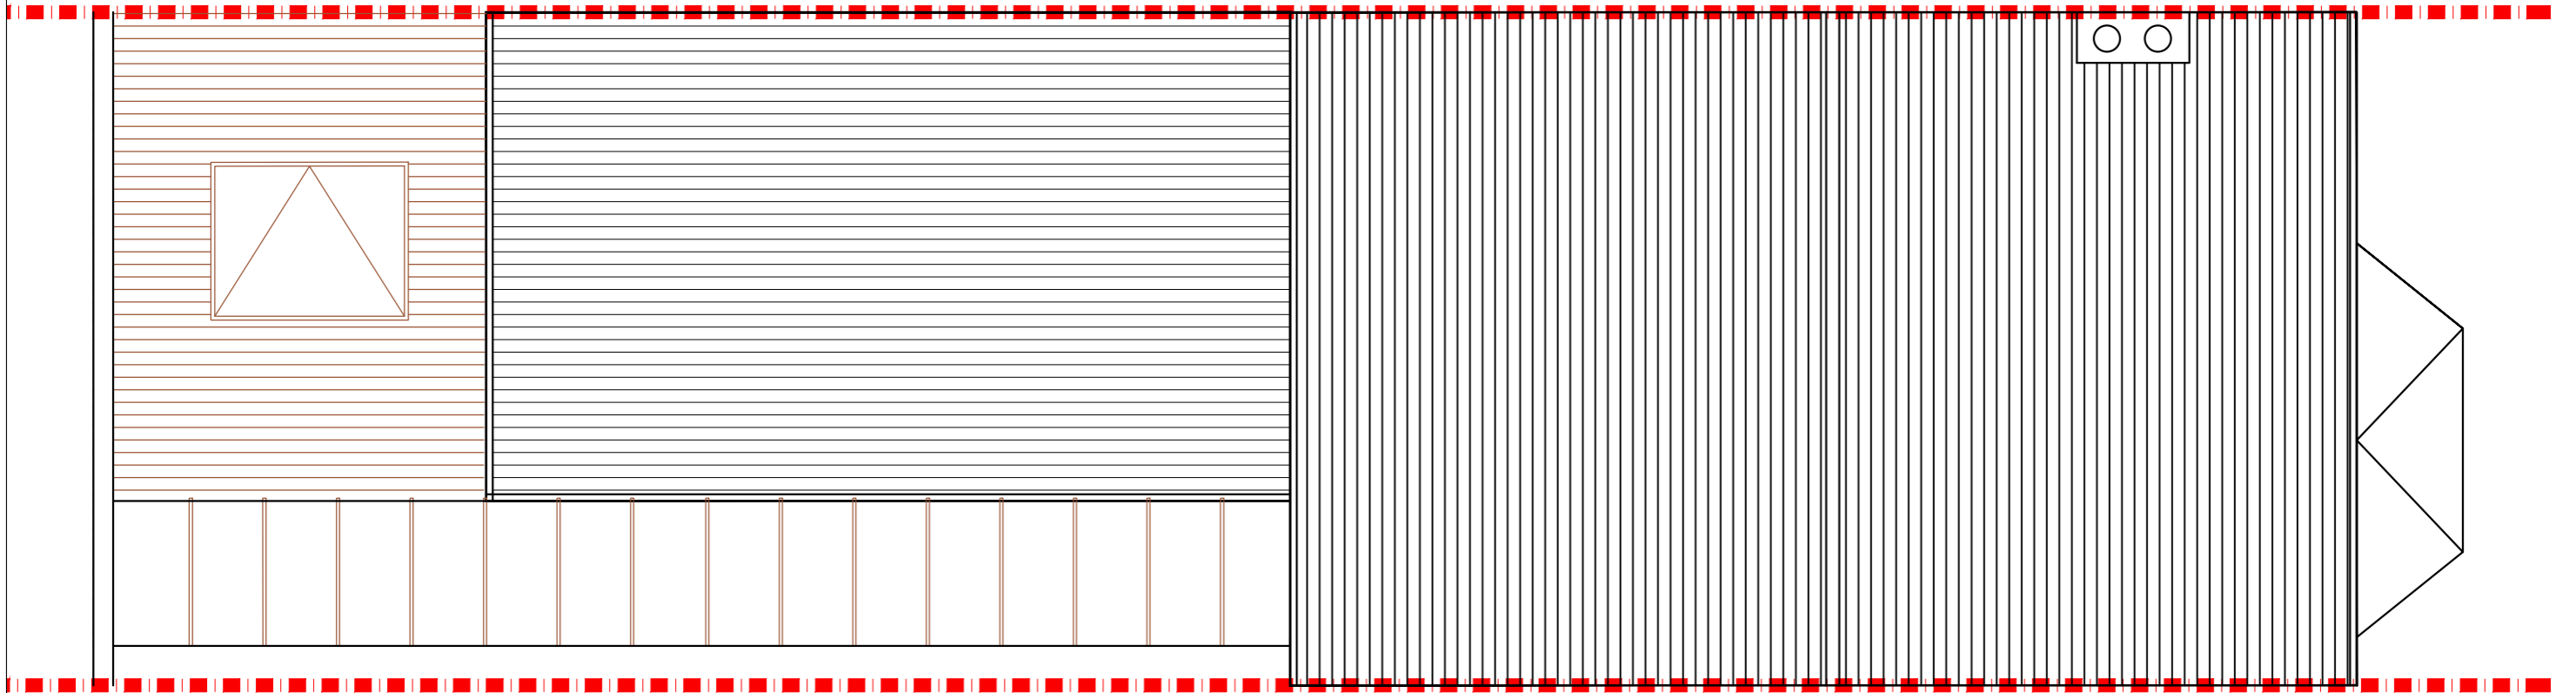

PROPOSED ROOF PLAN
SCALE 1:50

 


			CLIENT J & C O	PROJECT ONDINE ROAD SE15 4EB	SCALE 1:50@A3	DRAWING NO.	REV.
					DATE 15-12-15	DRAWN SC	
				DRAWING TITLE PROPOSED ROOF PLAN	<p>Meters @ 1:50@ A3</p>		
REV	DATE	NOTES	<small>DRAWINGS TO BE READ IN CONIUNCTION WITH RELEVANT DRAWING AND SPECS. FIGURED DIMENSIONS ONLY. DIMENSIONS SHOULD NOT BE RELIED UPON FOR THE PURPOSES OF ORDERING MATERIALS OR PLACING SUB-CONTRACT ORDERS, OR THE PLACEMENT OF ORDERS WITH THIRD PARTIES. THIRD PARTY SUPPLIERS TO TAKE THEIR OWN SITE MEASUREMENTS. IN THE EVENT THAT A CONTRACTOR OTHER THAN BUILD TEAM HOLBORN LIMITED IS APPOINTED TO EXECUTE THE WORKS, BUILD TEAM HOLBORN LIMITED ACCEPT NO LIABILITY WHATSOEVER FOR THE SPECIFICATION, CALCULATION OR OTHER STRUCTURAL OR NON-STRUCTURAL INFORMATION AS IT SO EXISTS PERTAINING TO THE PROPOSED WORKS CONTAIN HEREWITH.</small>				

buildteam
the side return extension company

Unit 1F
26-32 Voltaire Road
London SW4 6DH


T 020 7495 6561
info@buildteam.com
www.buildteam.com

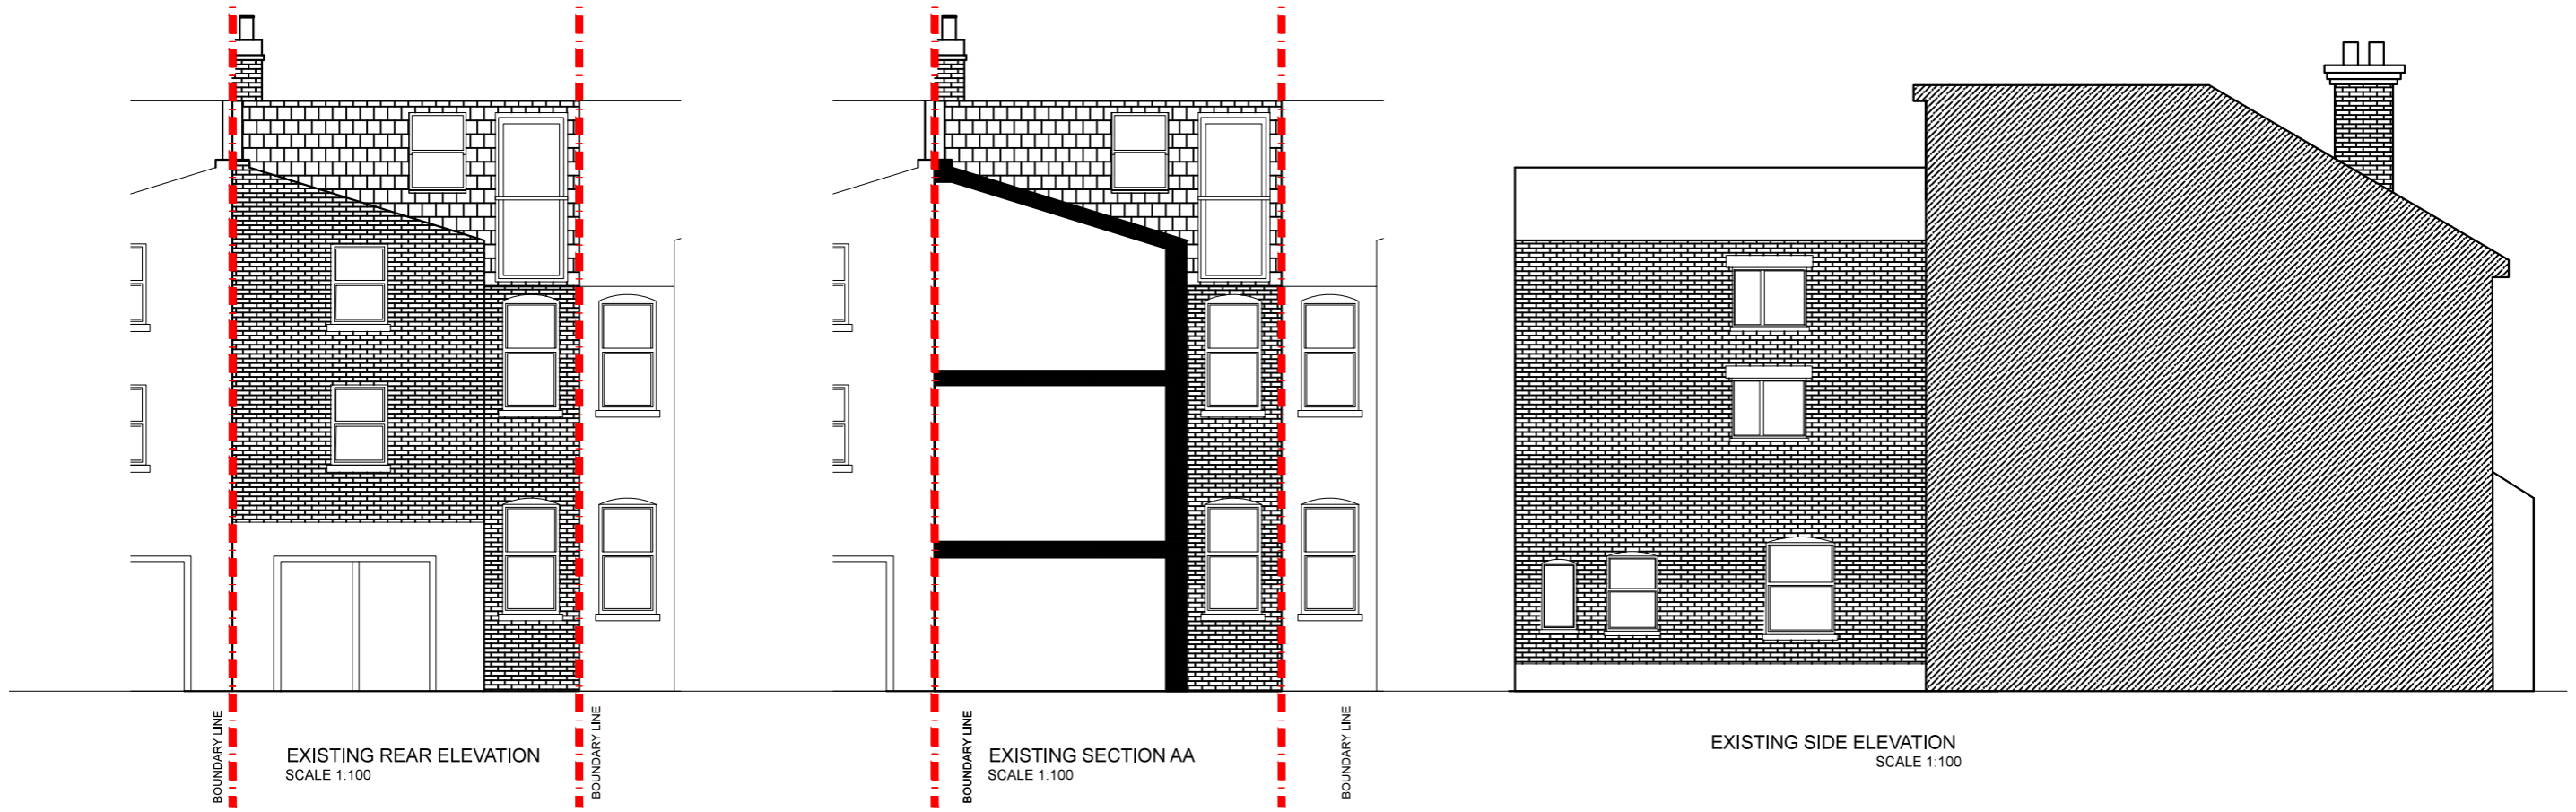

EXISTING REAR ELEVATION
SCALE 1:100

EXISTING SECTION AA
SCALE 1:100

EXISTING SIDE ELEVATION
SCALE 1:100

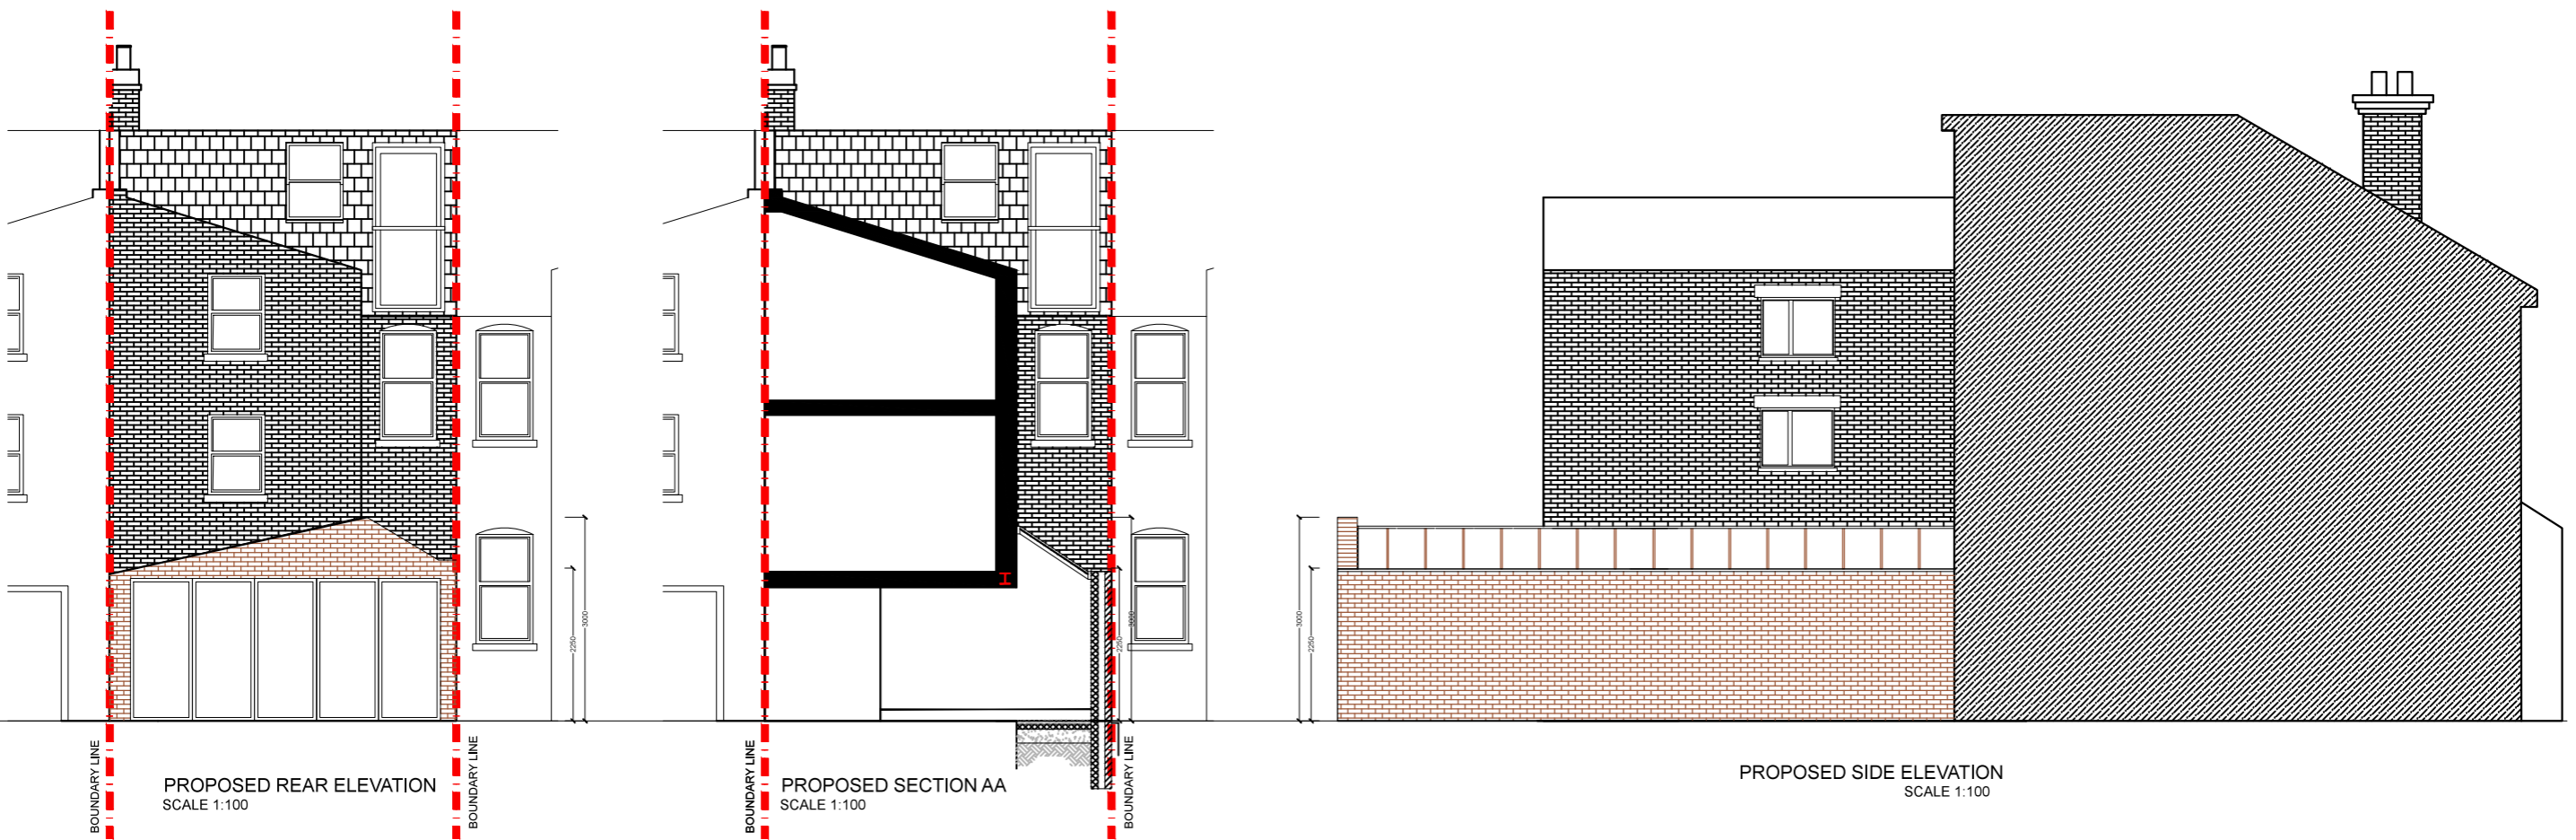

PROPOSED REAR ELEVATION
SCALE 1:100

PROPOSED SECTION AA
SCALE 1:100

PROPOSED SIDE ELEVATION
SCALE 1:100

			CLIENT	J & C O		PROJECT	ONDINE ROAD SE15 4EB		SCALE	1:100@A3	DRAWING NO.	REV.
						DRAWING TITLE	ELEVATIONS		DATE	07-12-15	DRAWN	SC
									<p>Meters @ 1:100 @ A3</p>			
REV	DATE	NOTES	<small>DRAWINGS TO BE READ IN CONIUNCTION WITH RELEVANT DRAWING AND SPECS. FIGURED DIMENSIONS ONLY. DIMENSIONS SHOULD NOT BE RELIED UPON FOR THE PURPOSES OF ORDERING MATERIALS OR PLACING SUB-CONTRACT ORDERS, OR THE PLACEMENT OF ORDERS WITH THIRD PARTIES. THIRD PARTY SUPPLIERS TO TAKE THEIR OWN SITE MEASUREMENTS. IN THE EVENT THAT A CONTRACTOR OTHER THAN BUILD TEAM HOLBORN LIMITED IS APPOINTED TO EXECUTE THE WORKS, BUILD TEAM HOLBORN LIMITED ACCEPT NO LIABILITY WHATSOEVER FOR THE SPECIFICATION, CALCULATION OR OTHER STRUCTURAL OR NON-STRUCTURAL INFORMATION AS IT SO EXISTS PERTAINING TO THE PROPOSED WORKS CONTAIN HEREWITH.</small>									
			<p>the side return extension company</p> <p>Unit 1F 26-32 Voltaire Road London SW4 6DH</p> <p>T 020 7495 6561 info@buildteam.com www.buildteam.com</p>									