



PROPOSED GROUND FLOOR PLAN
SCALE 1:50

 

REV	DATE	NOTES

CLIENT	A C
PROJECT	OSWYTH ROAD SE5
DRAWING TITLE	PROPOSED GROUND FLOOR PLAN


SCALE	1:50@A3	DRAWING NO.	PP-03	REV.	
DATE	11-02-15	DRAWN	LD		

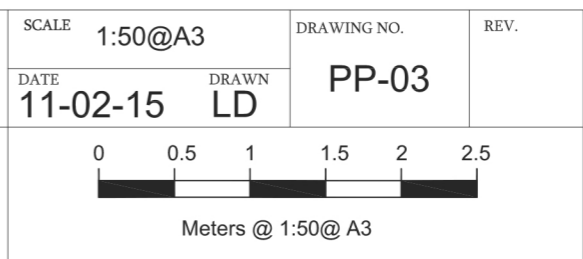

buildteam
the side return extension company

Unit 1F
26-32 Voltaire Road
London SW4 6DH

T 020 7495 6561
info@buildteam.com
www.buildteam.com

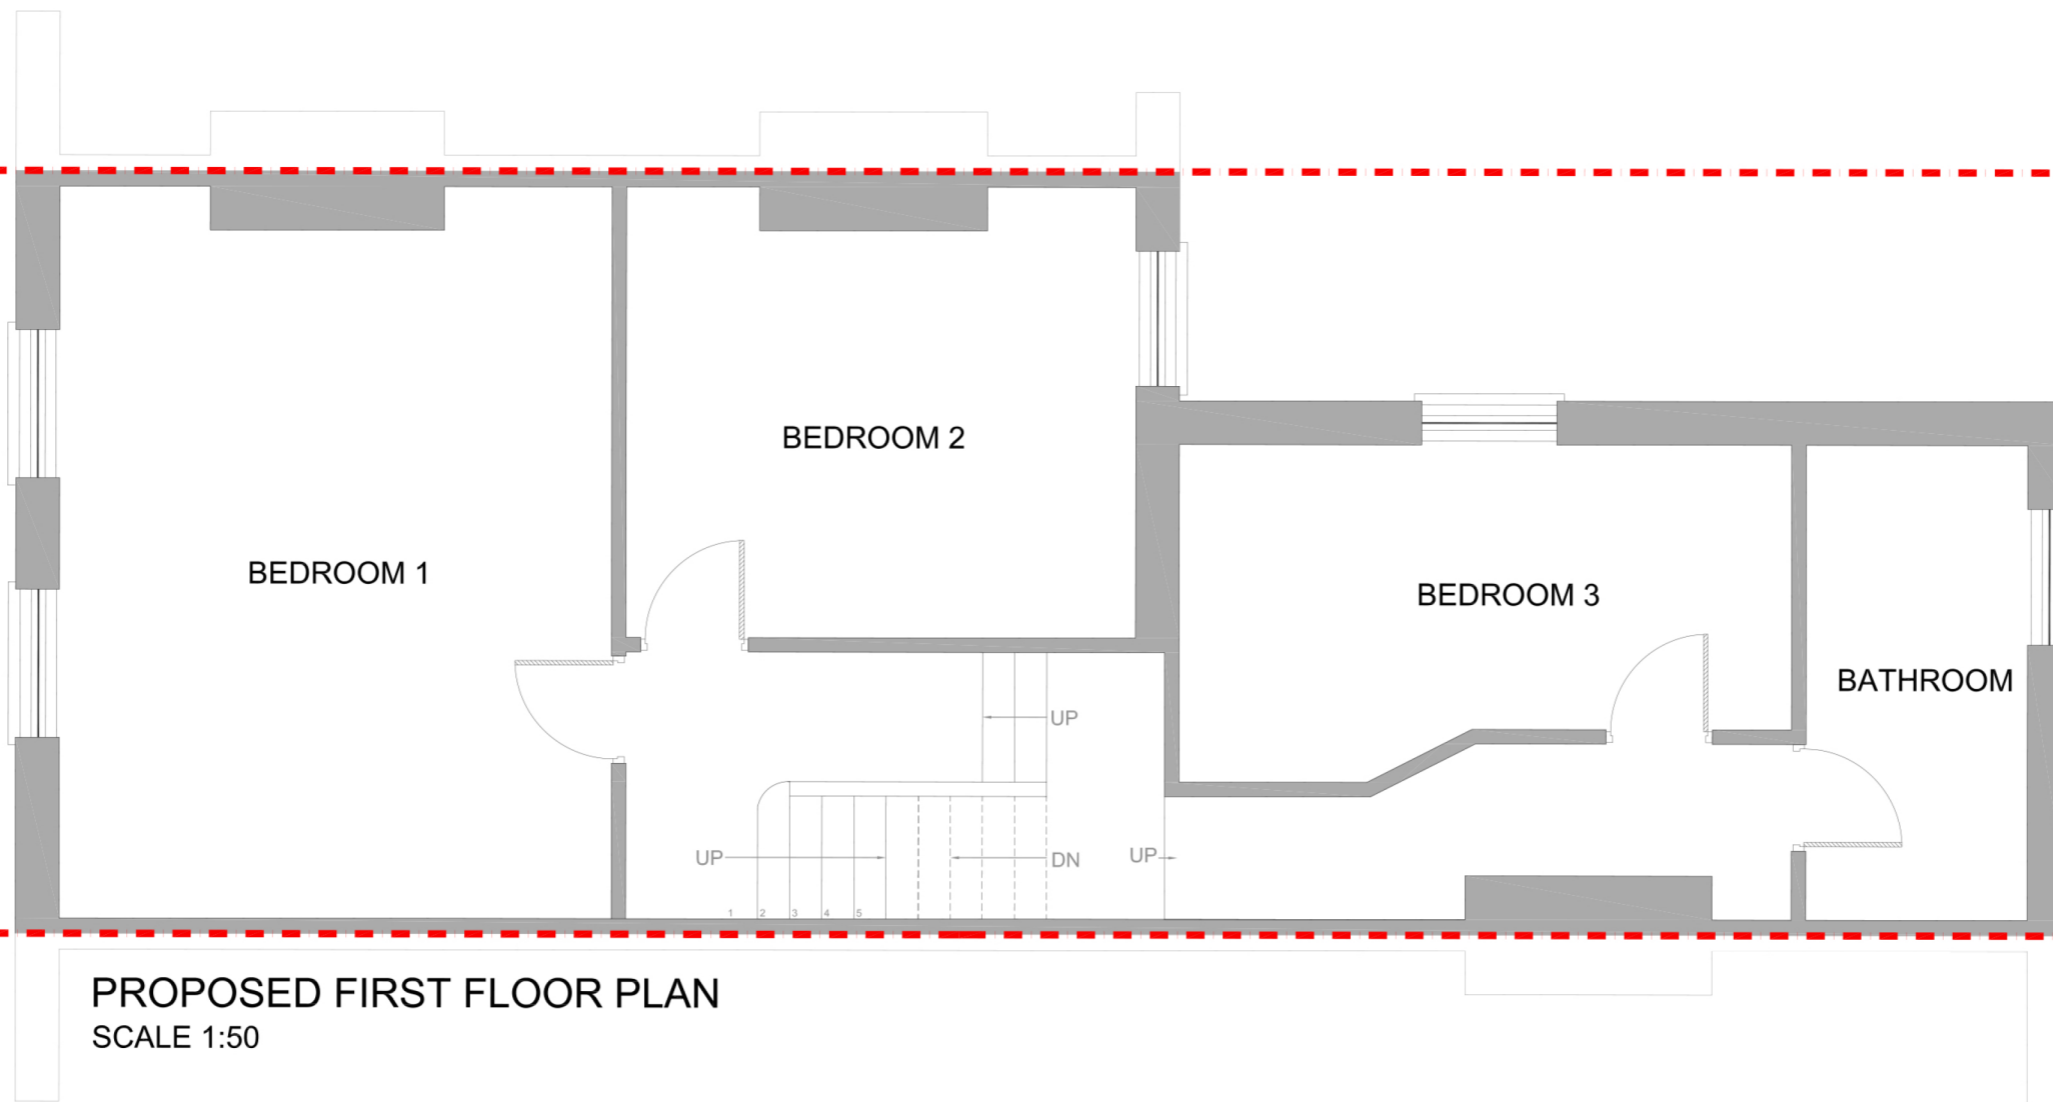

PROPOSED FIRST FLOOR PLAN
SCALE 1:50

REV	DATE	NOTES

CLIENT	A C
DRAWING TITLE	PROPOSED FIRST FLOOR PLAN


PROJECT	OSWYTH ROAD SE5
DRAWING NO.	PP-04

SCALE	1:50@A3
DATE	11-02-15
DRAWN	LD
<p>Meters @ 1:50@ A3</p>	

buildteam
the side return extension company

Unit 1F
26-32 Voltaire Road
London SW4 6DH

T 020 7495 6561
info@buildteam.com
www.buildteam.com

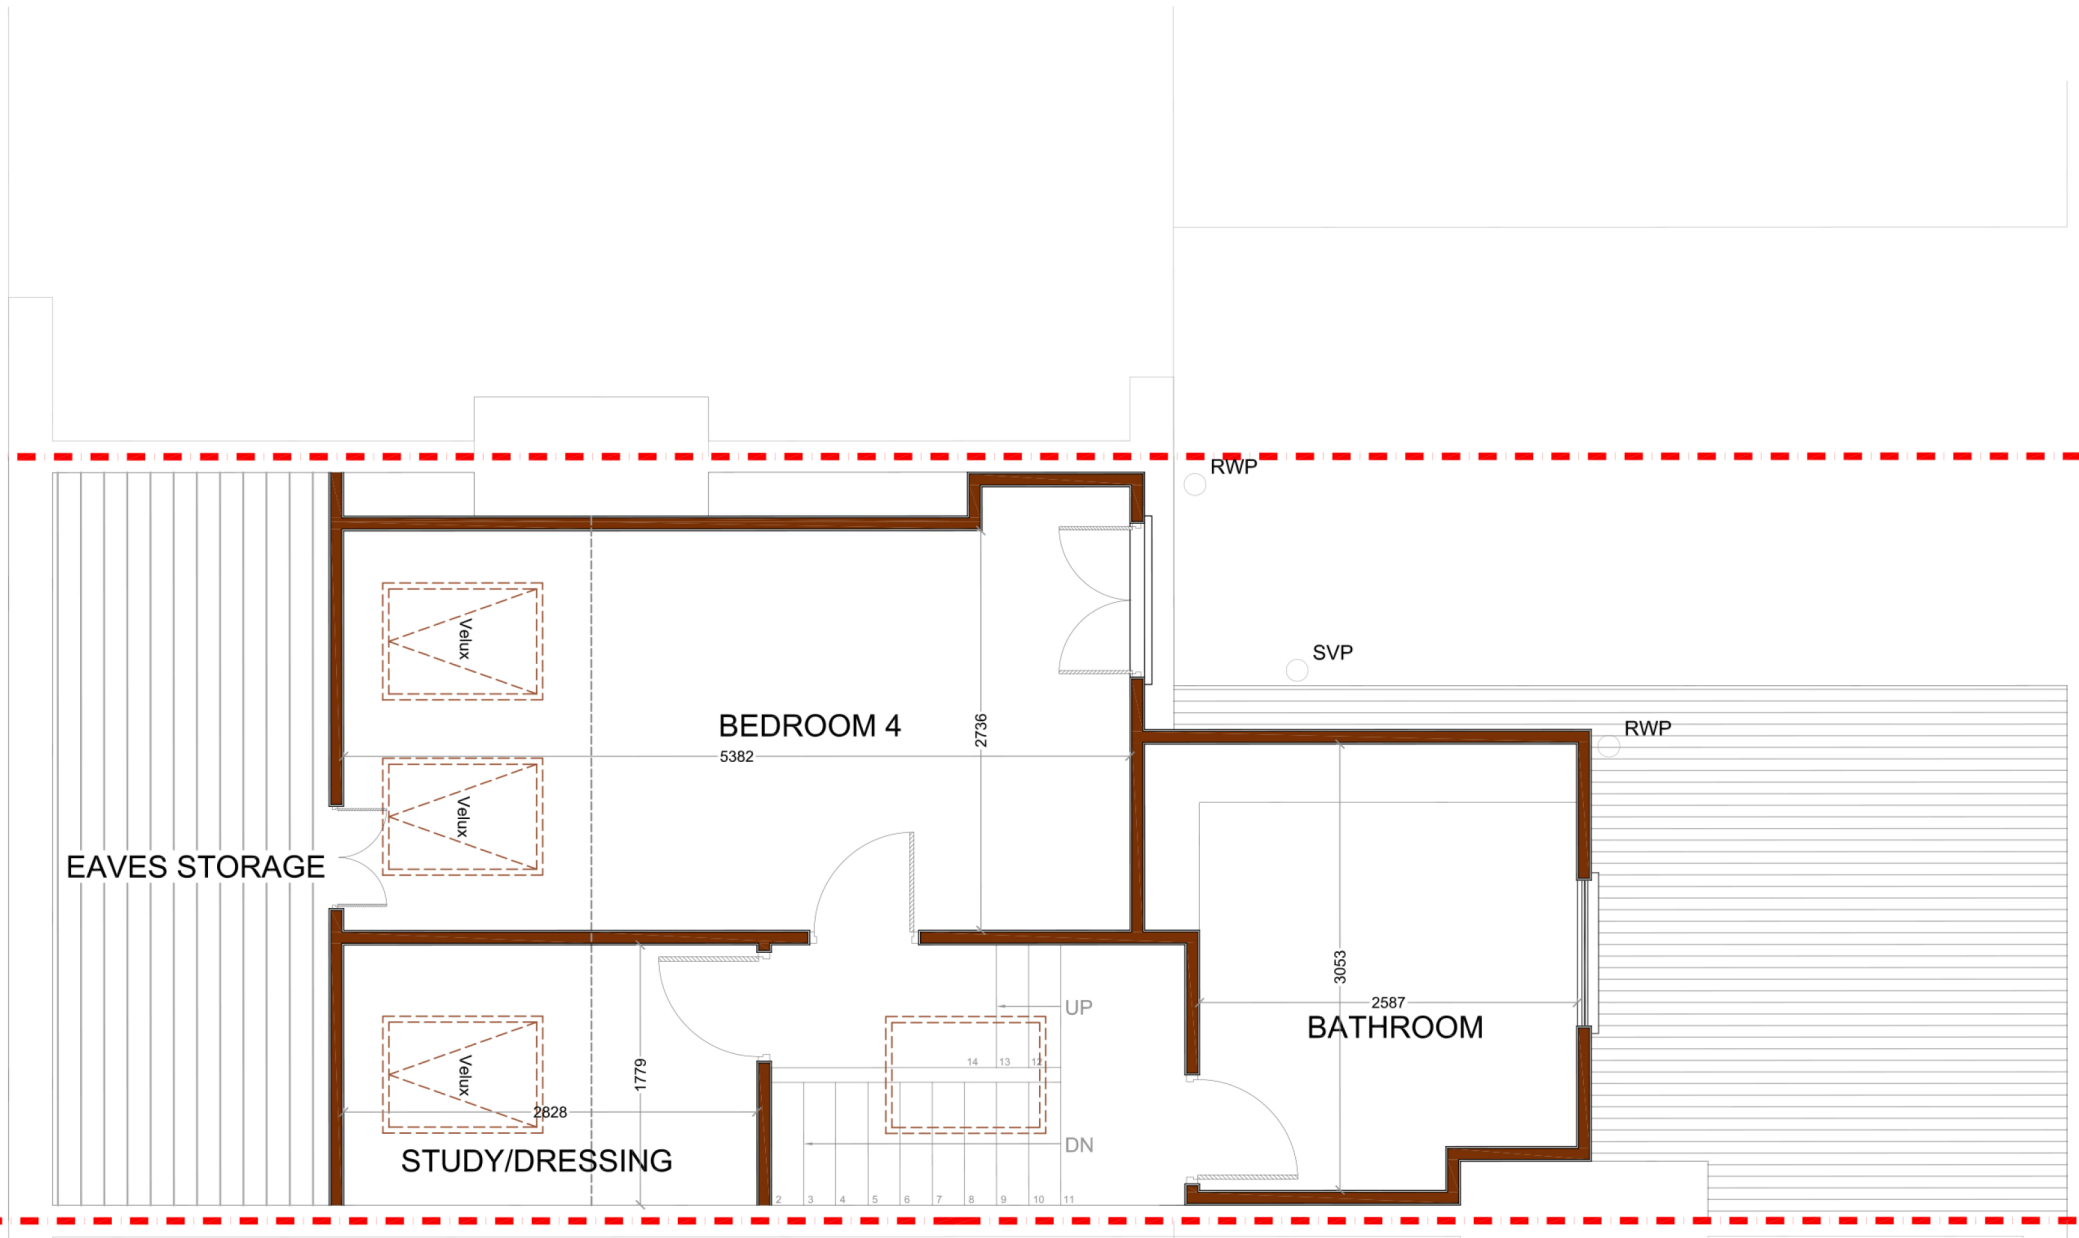

PROPOSED SECOND FLOOR PLAN
SCALE 1:50



REV	DATE	NOTES

CLIENT
A C


PROJECT
**OSWYTH ROAD
SE5**

SCALE 1:50@A3
DATE 11-02-15

DRAWING NO. PP-05
DRAWN LD

REV.


DRAWING TITLE
**PROPOSED SECOND
FLOOR PLAN**

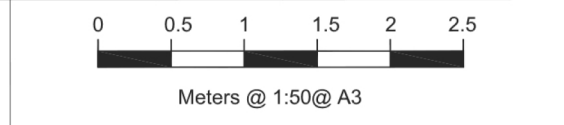

buildteam
the side return extension company

Unit 1F
26-32 Voltaire Road
London SW4 6DH

T 020 7495 6561
info@buildteam.com
www.buildteam.com

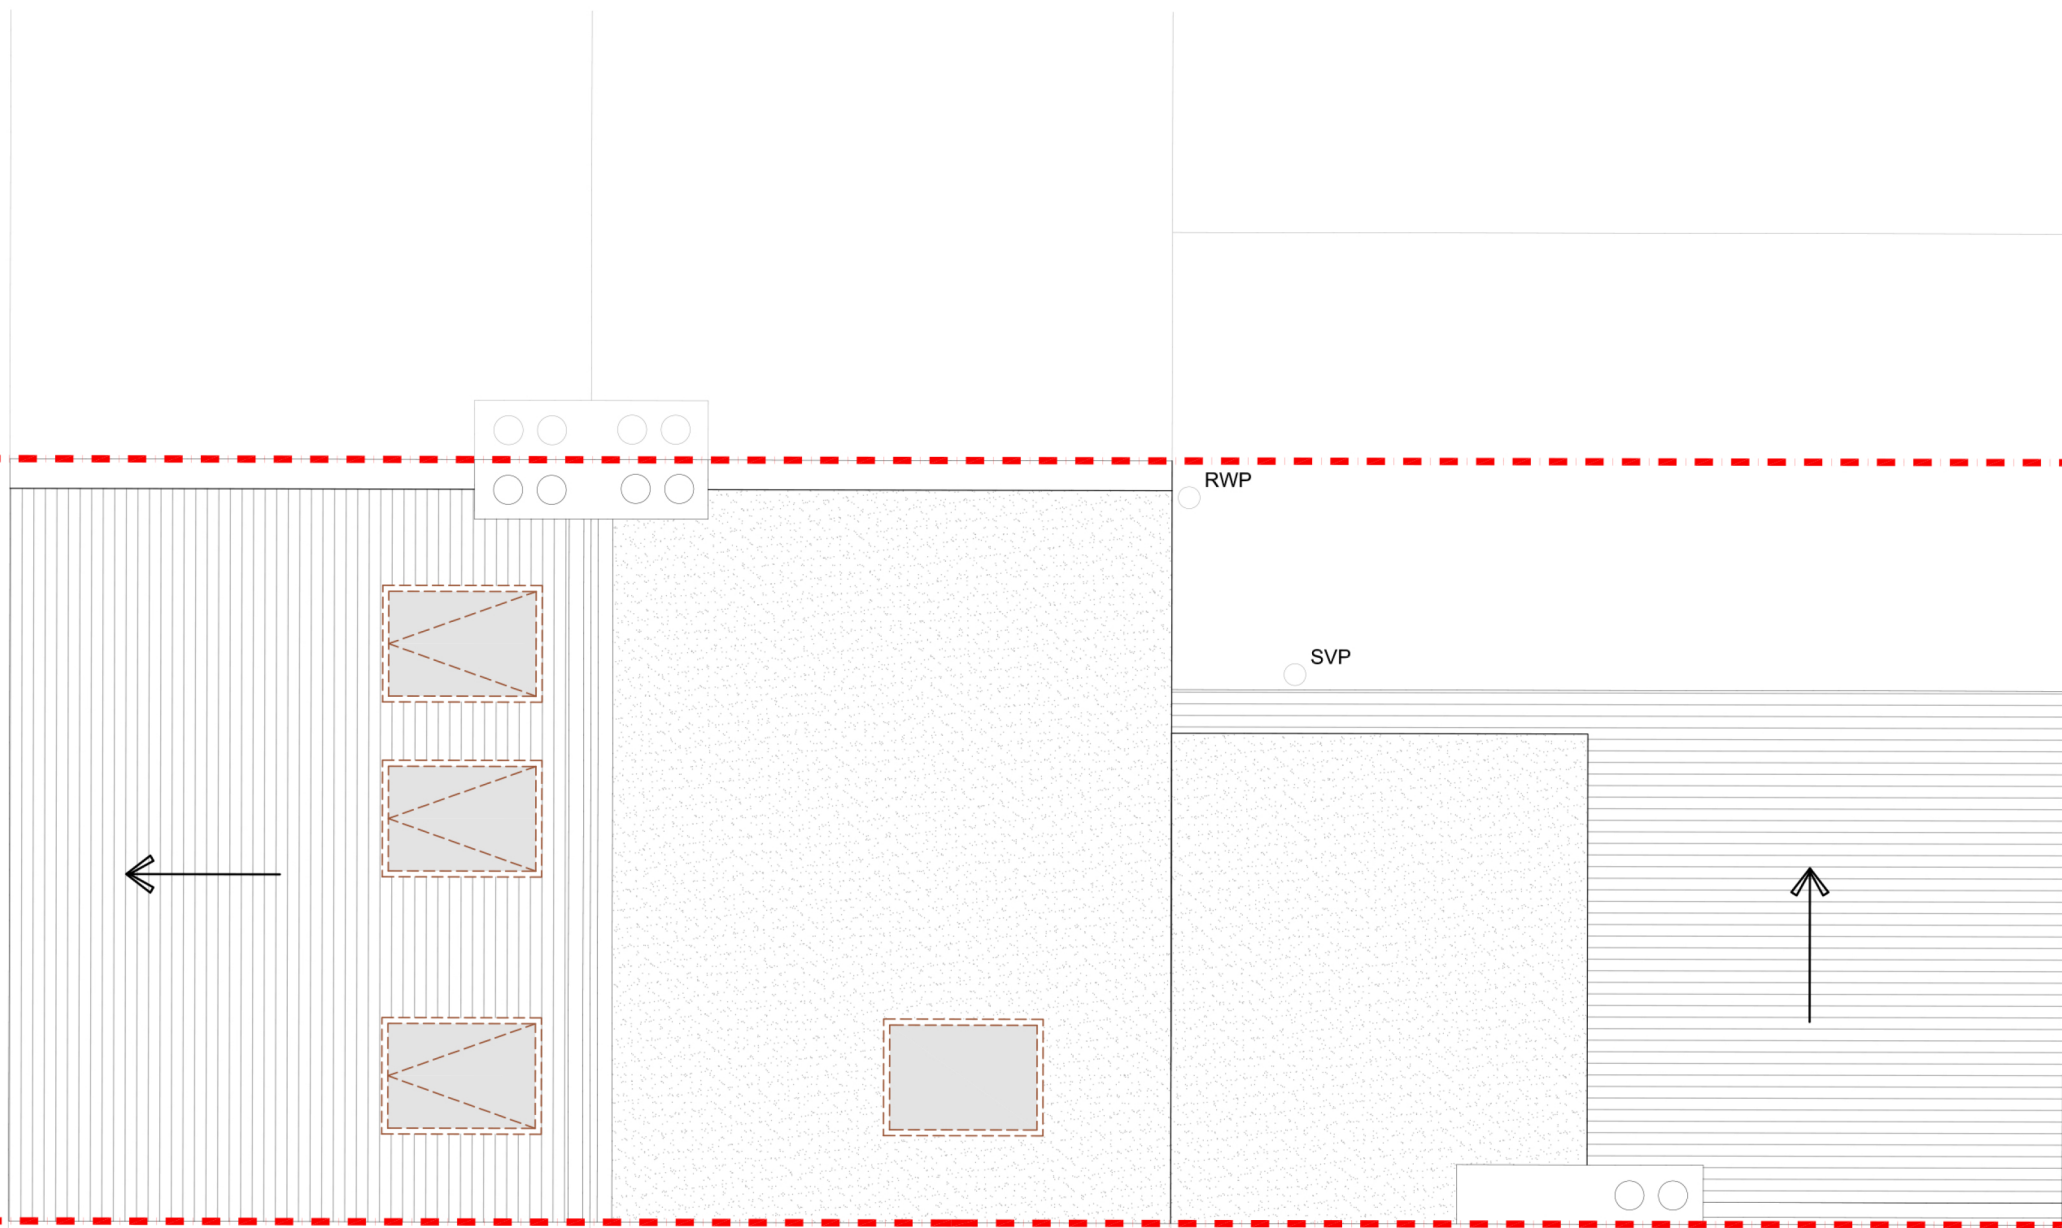

PROPOSED ROOF PLAN
SCALE 1:50



REV	DATE	NOTES

CLIENT	A C
--------	------------




PROJECT	OSWYTH ROAD SE5
DRAWING TITLE	PROPOSED ROOF PLAN

SCALE	1:50@A3	DRAWING NO.	PP-06	REV.	
DATE	11-02-15	DRAWN	LD		
<p>Meters @ 1:50@ A3</p>					

buildteam
the side return extension company

Unit 1F
26-32 Voltaire Road
London SW4 6DH

T 020 7495 6561
info@buildteam.com
www.buildteam.com

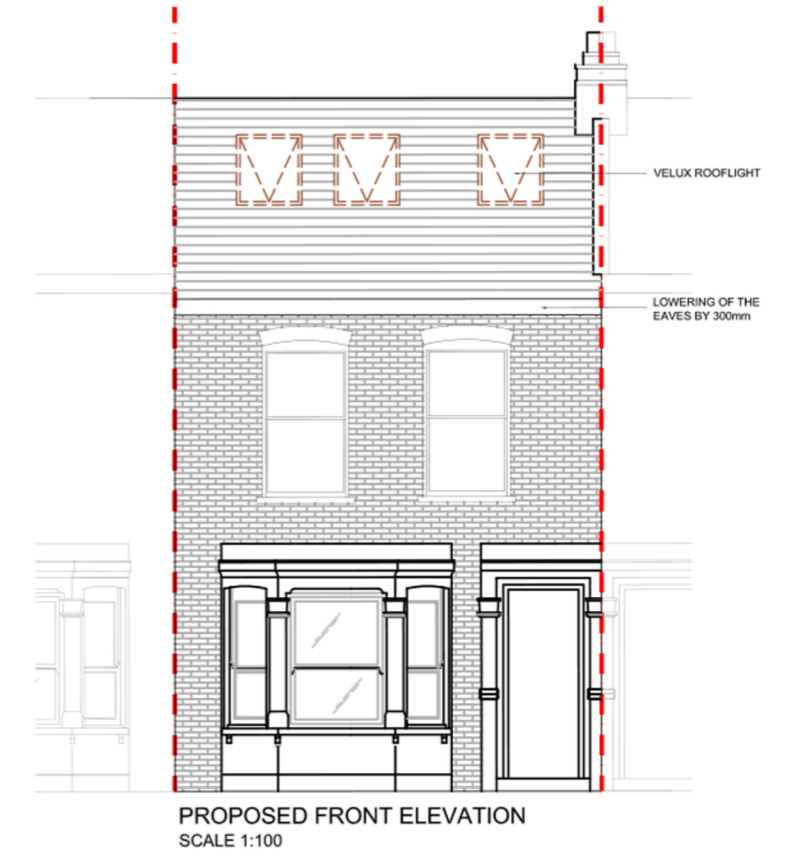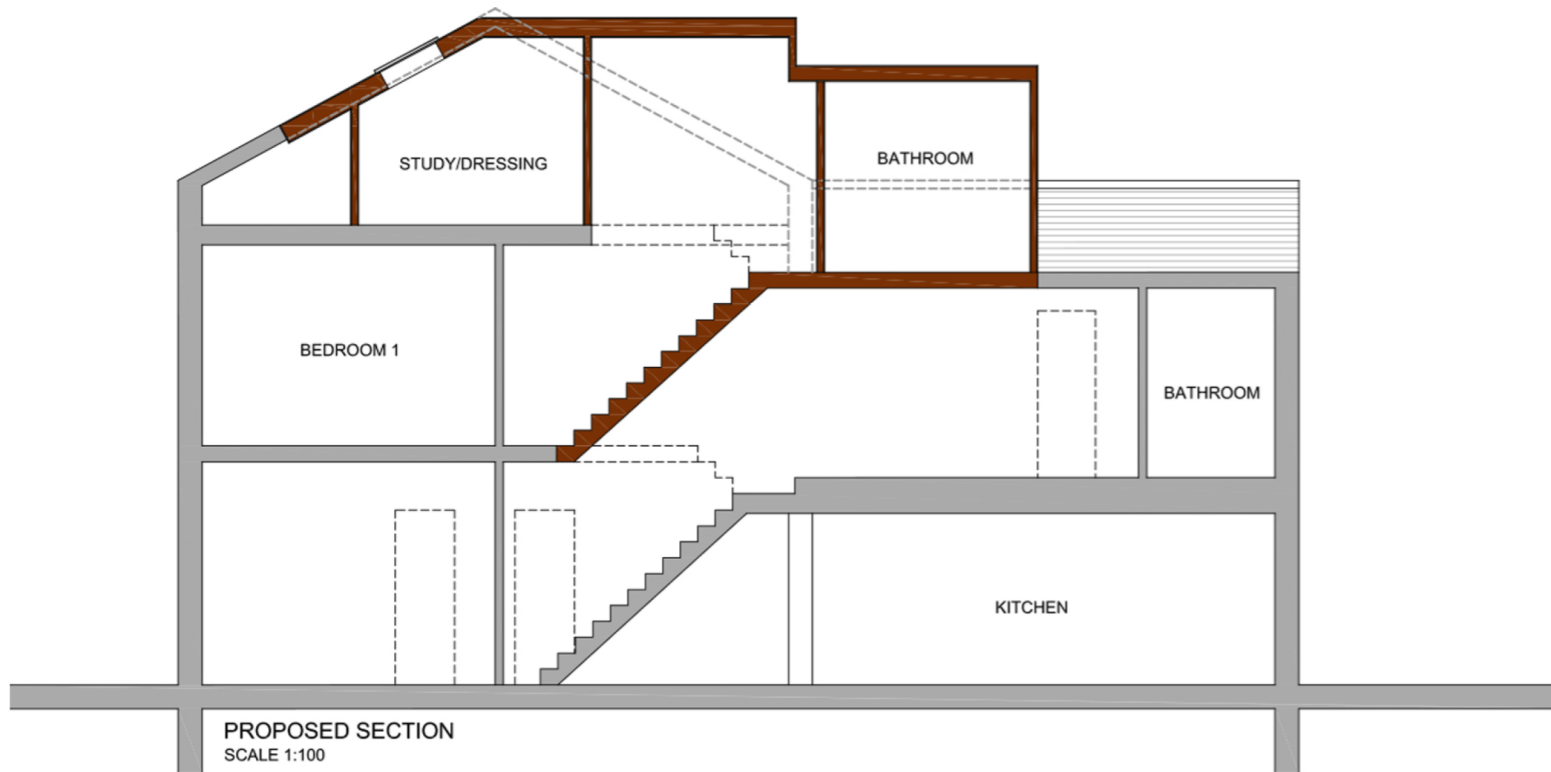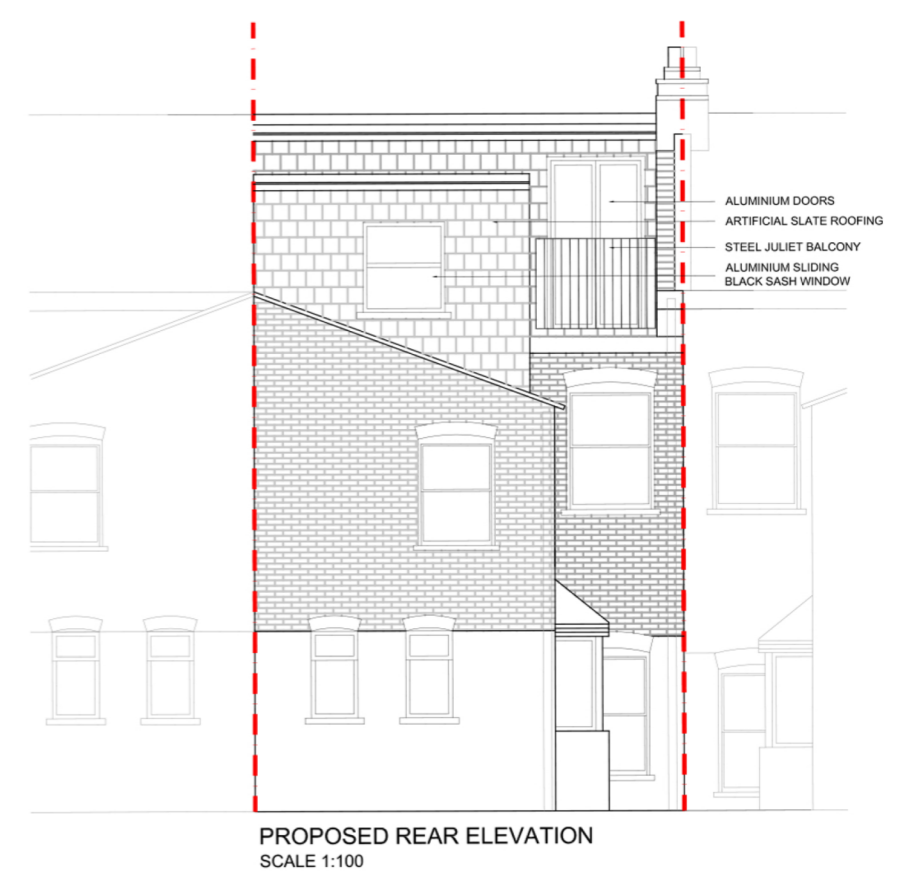

REV	DATE	NOTES

CLIENT	A C
--------	-----

PROJECT	OSWYTH ROAD SE5
DRAWING TITLE	REAR ELEVATION

SCALE	1:100@A3	DRAWING NO.	PP-07	REV.	
DATE	11-02-15	DRAWN	LD		

0 1 2 3 4 5
Meters @ 1:100 @ A3

buildteam
the side return extension company

Unit 1F
26-32 Voltaire Road
London SW4 6DH

T 020 7495 6561
info@buildteam.com
www.buildteam.com