


NOTE: all detailed measurements are approximate

NOTE: all recessed beams assume that the floor thickness is 6 inches. this cannot be confirmed until the opening up work during the build phase

APPROXIMATE LAYOUT OF ADJACENT PROPERTY

BOUNDARY LINE

EXTERNAL SIDE ACCESS

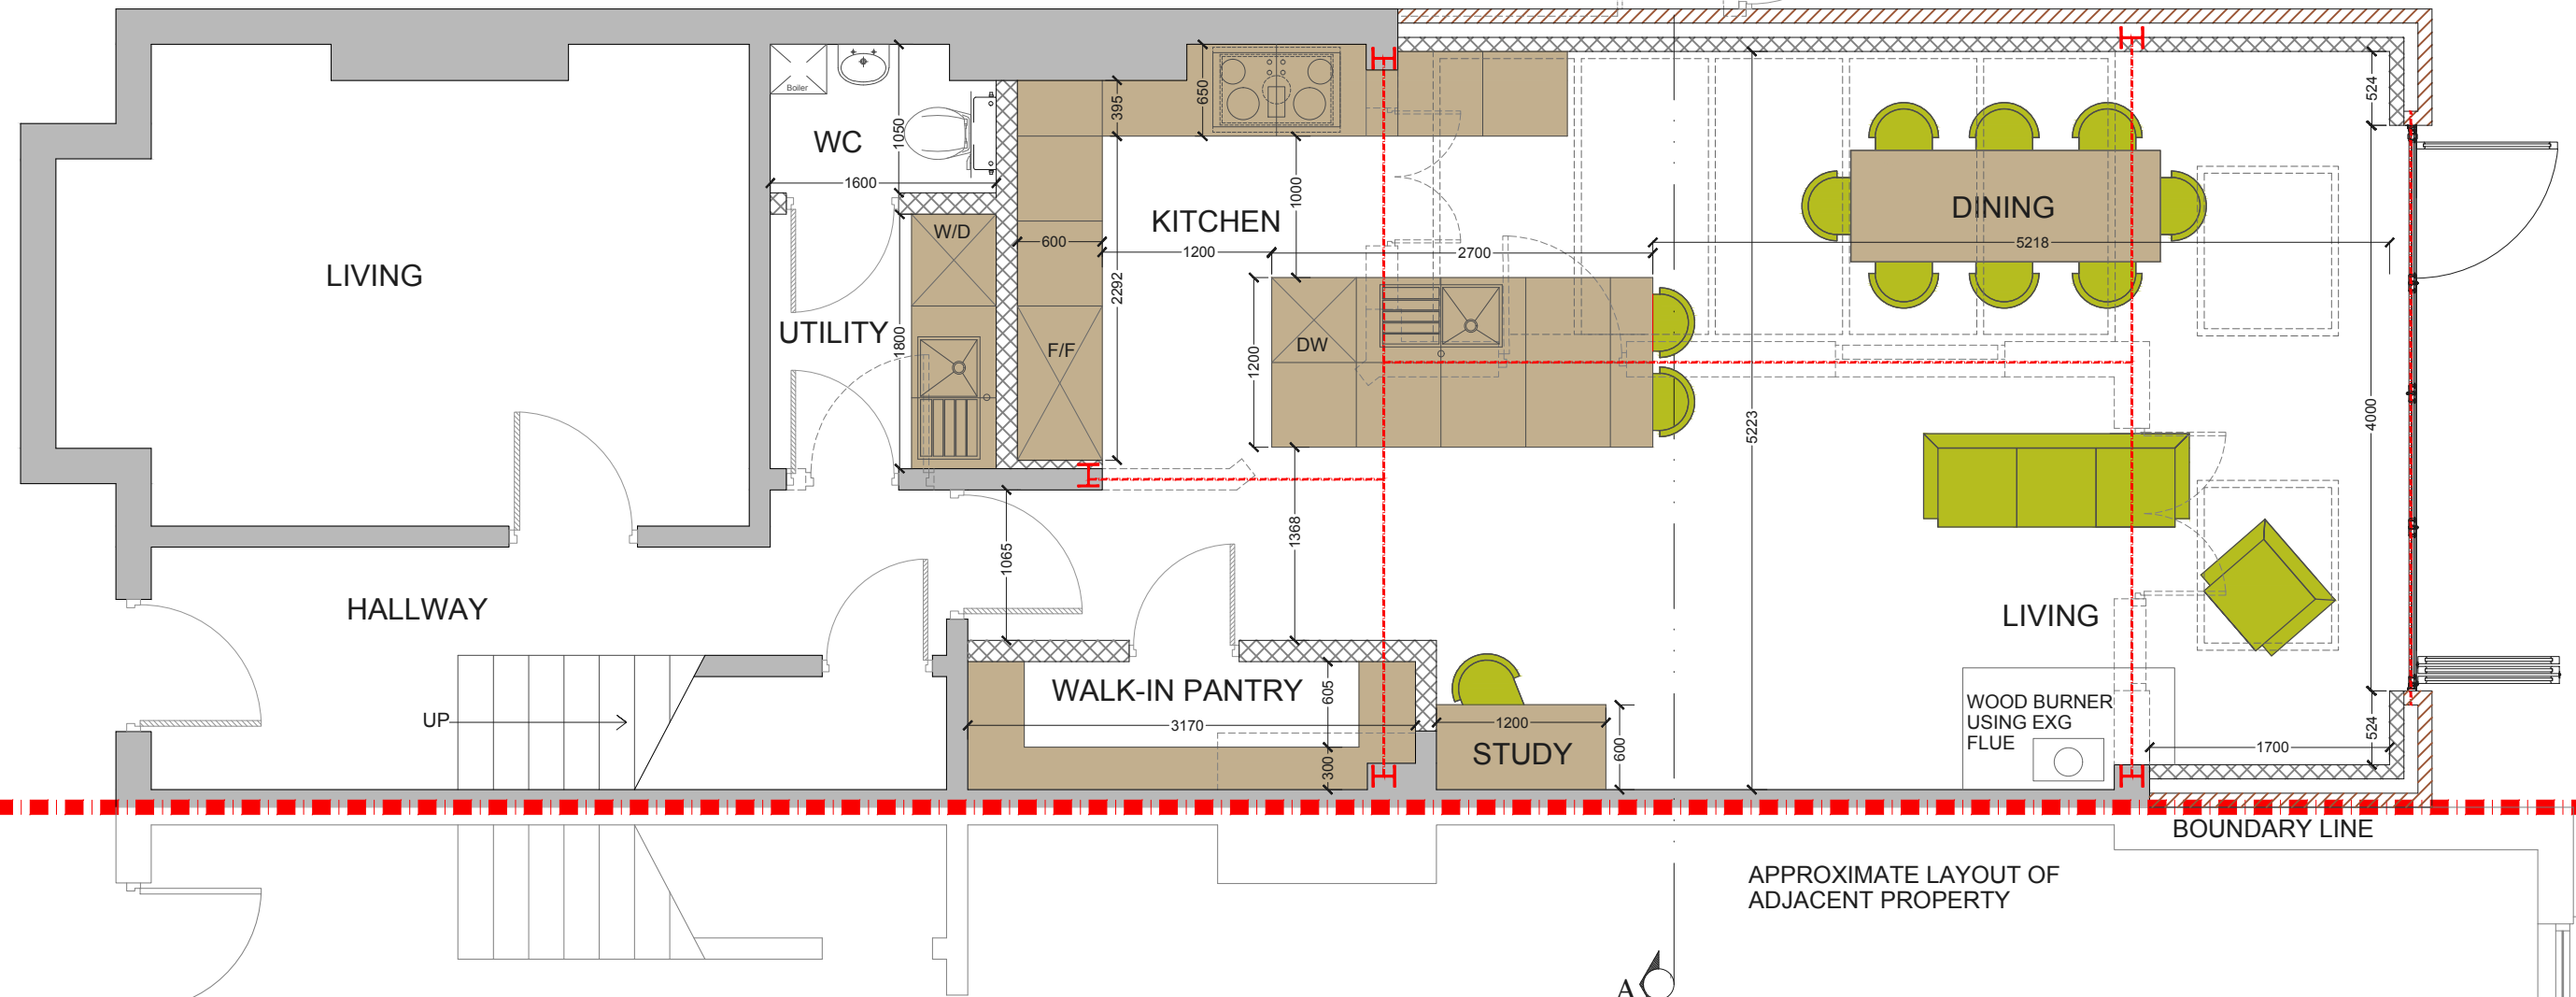

APPROXIMATE LAYOUT OF ADJACENT PROPERTY

BOUNDARY LINE

PROPOSED GROUND FLOOR PLAN
SCALE 1:50




			CLIENT	SM	PROJECT	SOUTHDEAN GARDENS SW19			SCALE	1:50@A3	DRAWING NO.	PP 1	REV.	
					DRAWING TITLE	PROPOSED GROUND FLOOR PLAN			DATE	11-10-16	DRAWN	BW	CHECKED	SD
REV	DATE	NOTES							<p>Meters @ 1:50@ A3</p>					<p>designteam the kitchen extension company</p> <p>342 Clapham Road London SW9 9AJ</p> <p>Tel: 0207 242 5353 hello@designteam.co.uk www.designteam.co.uk</p>

NOTE: all detailed measurements are approximate

NOTE: all recessed beams assume that the floor thickness is 6 inches. this cannot be confirmed until the opening up work during the build phase

APPROXIMATE LAYOUT OF ADJACENT PROPERTY


BOUNDARY LINE

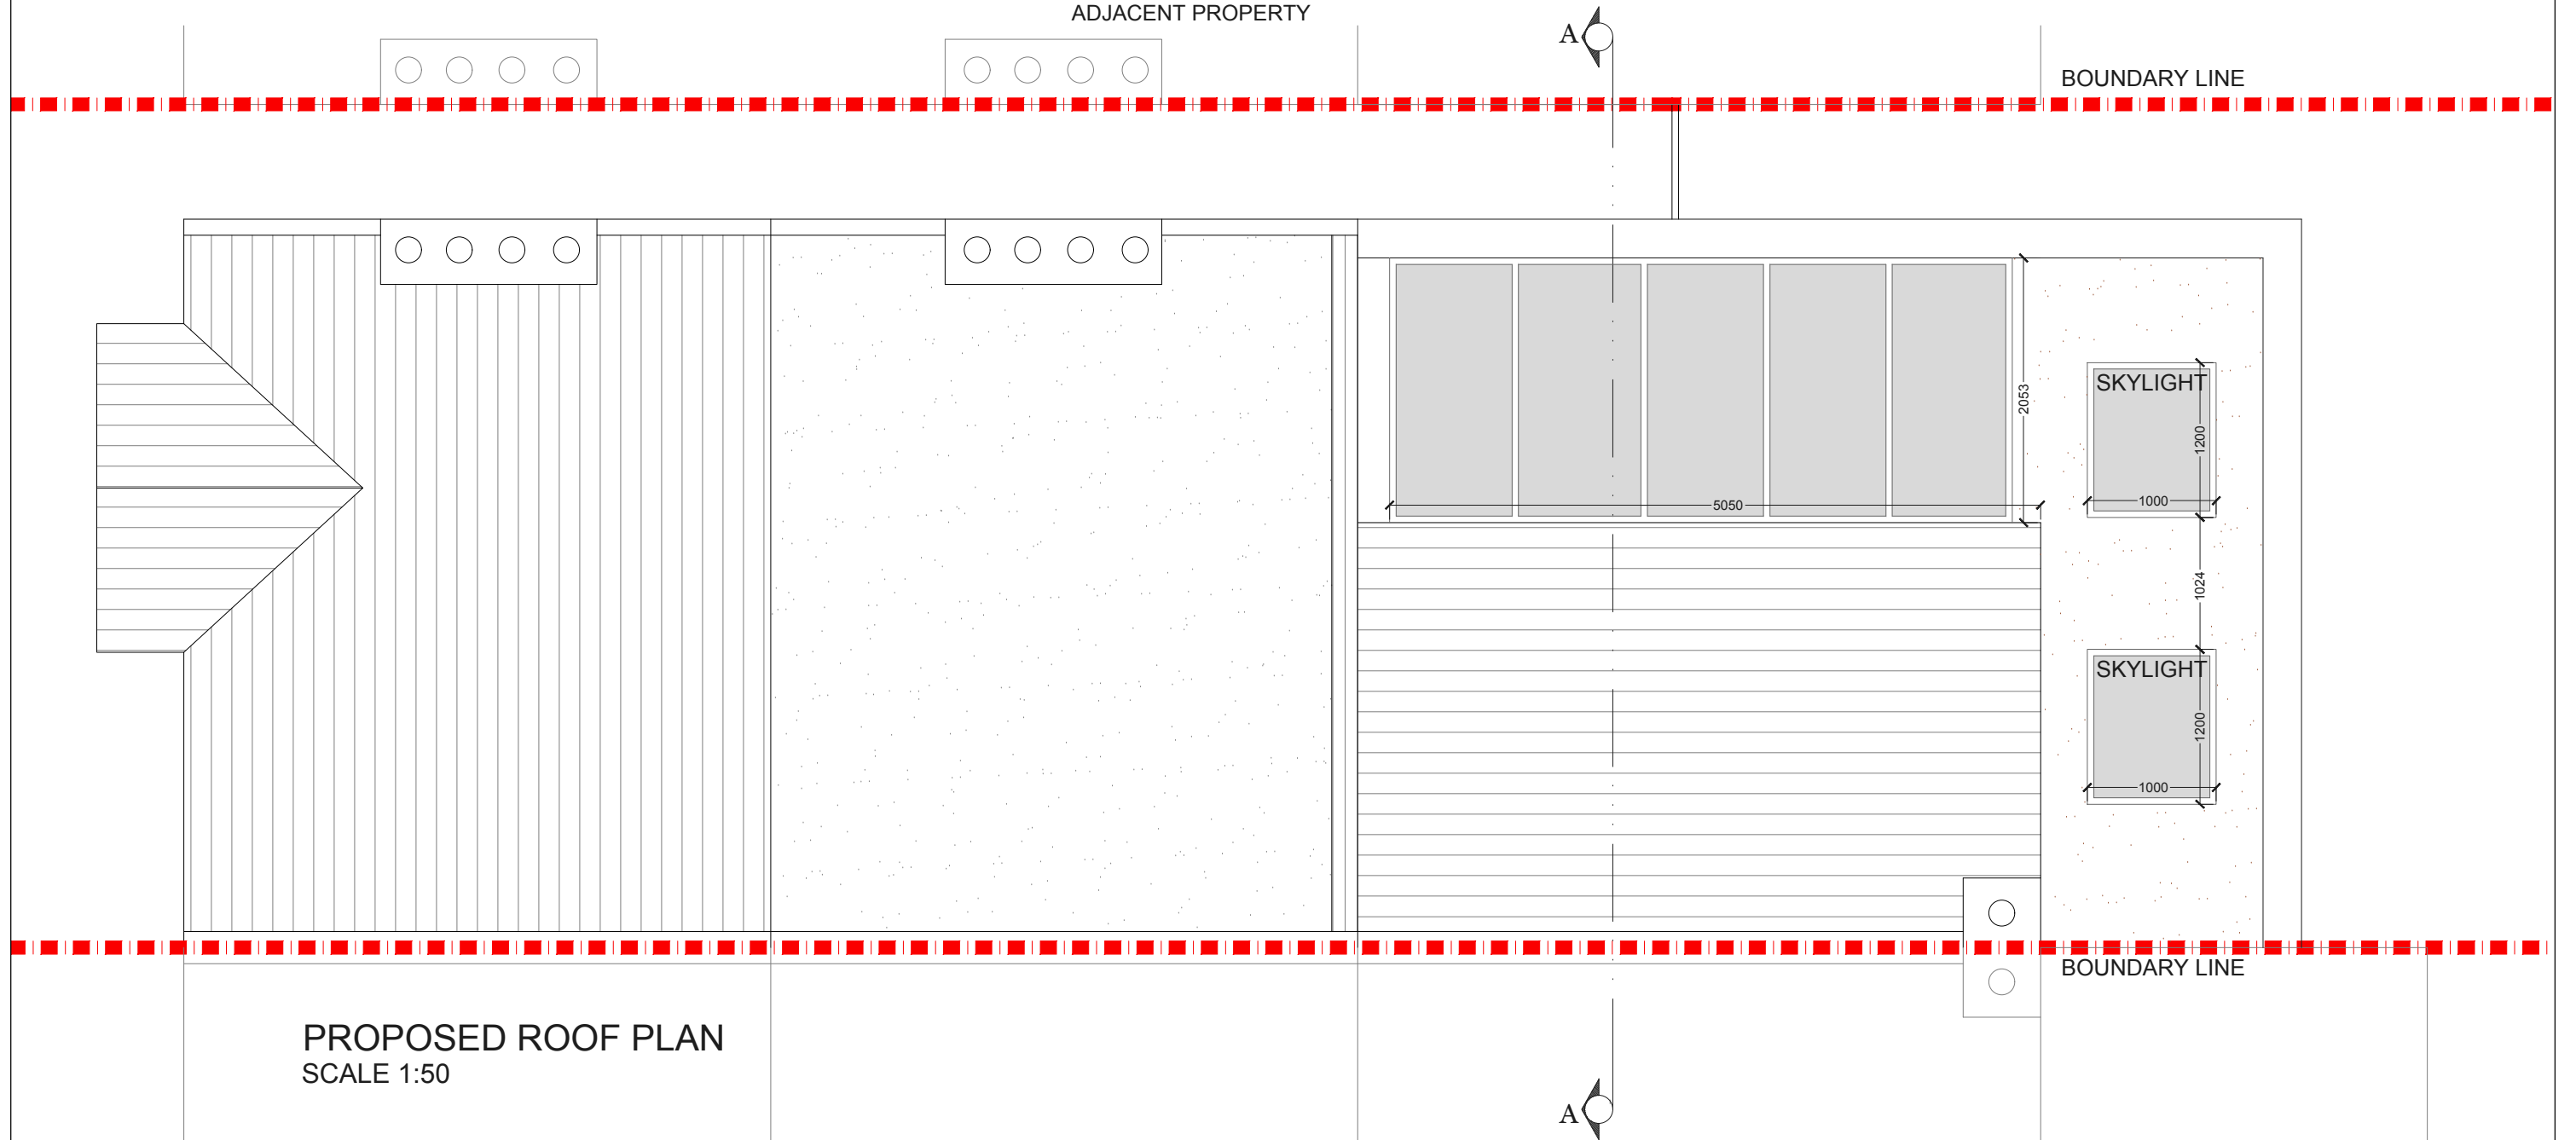


PROPOSED ROOF PLAN
SCALE 1:50



			CLIENT	SM	PROJECT	SOUTHDEAN GARDENS SW19		SCALE	1:50@A3	DRAWING NO.	PP 2	REV.	
					DRAWING TITLE	PROPOSED ROOF PLAN		DATE	11-10-16	DRAWN	BW	SD	
REV	DATE	NOTES											

 

designteam
the kitchen extension company
342 Clapham Road London SW9 9AJ
Tel: 0207 242 5353
hello@designteam.co.uk
www.designteam.co.uk

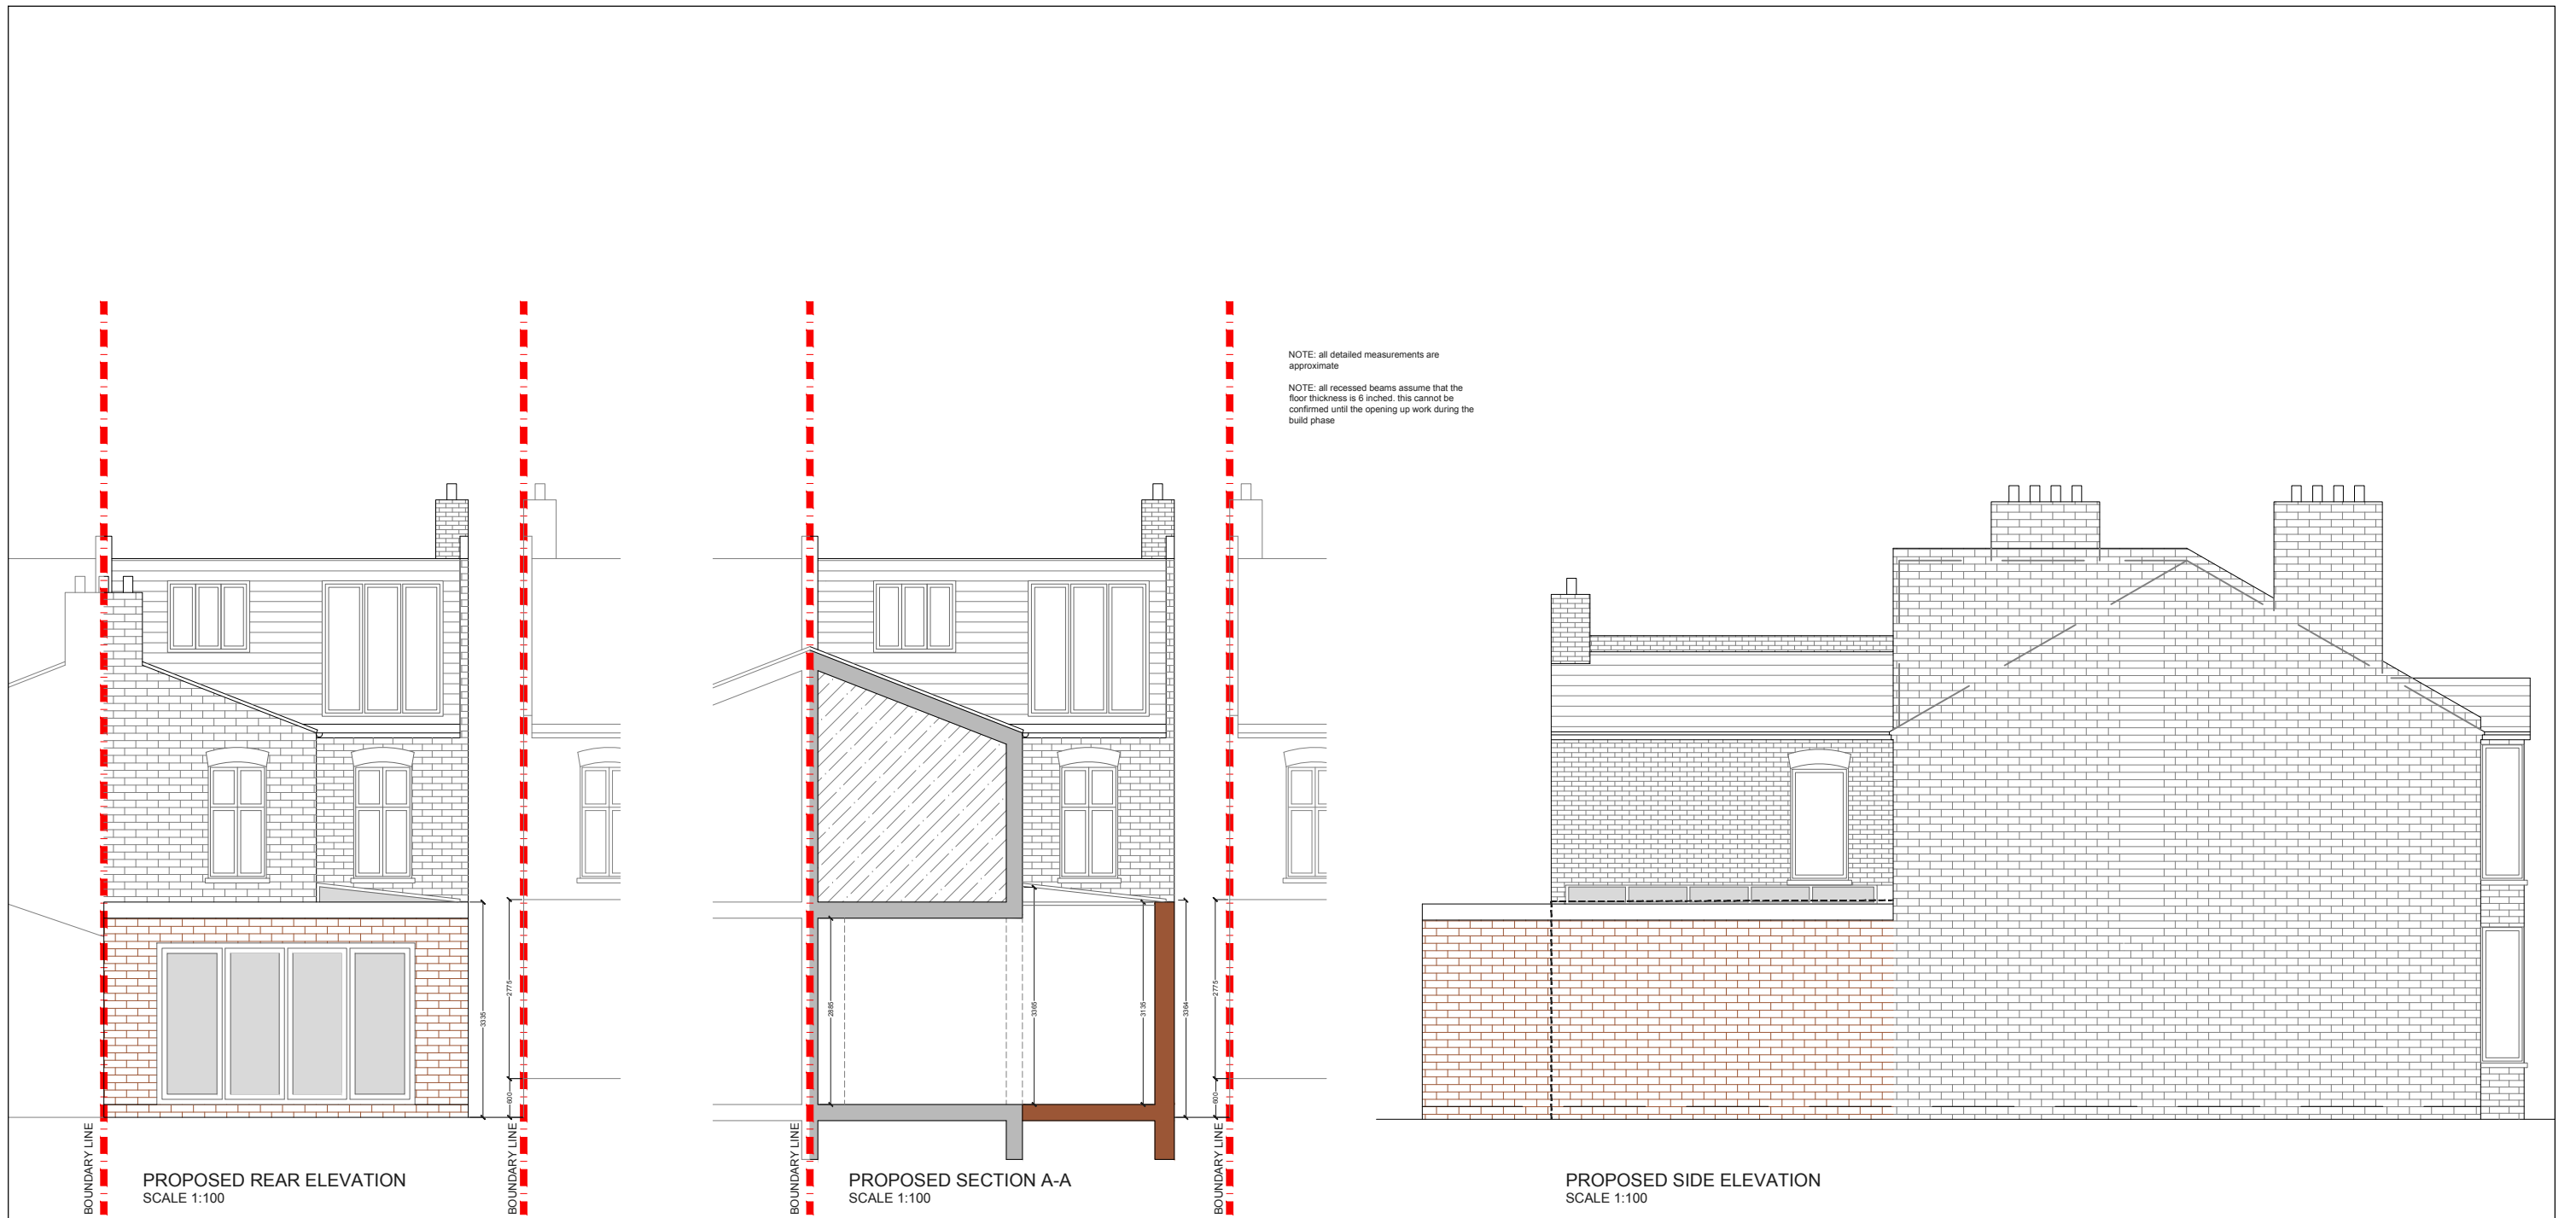

			CLIENT	SM	PROJECT	SOUTHDEAN GARDENS SW19			SCALE	1:50@A3	DRAWING NO.	REV.			
								DATE	13-10-16	DRAWN	BW	CHECKED	SD	PP 3	
					DRAWING TITLE	PROPOSED REAR ELEVATION & SECTION			<p>Meters @ 1:50@ A3</p>						
REV	DATE	NOTES													

designteam
the kitchen extension company

342 Clapham Road
London
SW9 9AJ

Tel: 0207 242 5353
hello@designteam.co.uk
www.designteam.co.uk