

**PROPOSED GROUND FLOOR PLAN**  
SCALE 1:50



REV	DATE	NOTES

CLIENT	ES
--------	----


PROJECT	33 RUSSELL ROAD N13
DRAWING TITLE	PROPOSED GROUND FLOOR PLAN

SCALE	1:50@A3	DRAWING NO.	REV.
DATE	02-06-15	DRAWN	
<p>Meters @ 1:50@ A3</p>			

**buildteam**  
the side return extension company

Unit 1F  
26-32 Voltaire Road  
London SW4 6DH

T 020 7495 6561  
info@buildteam.com  
www.buildteam.com

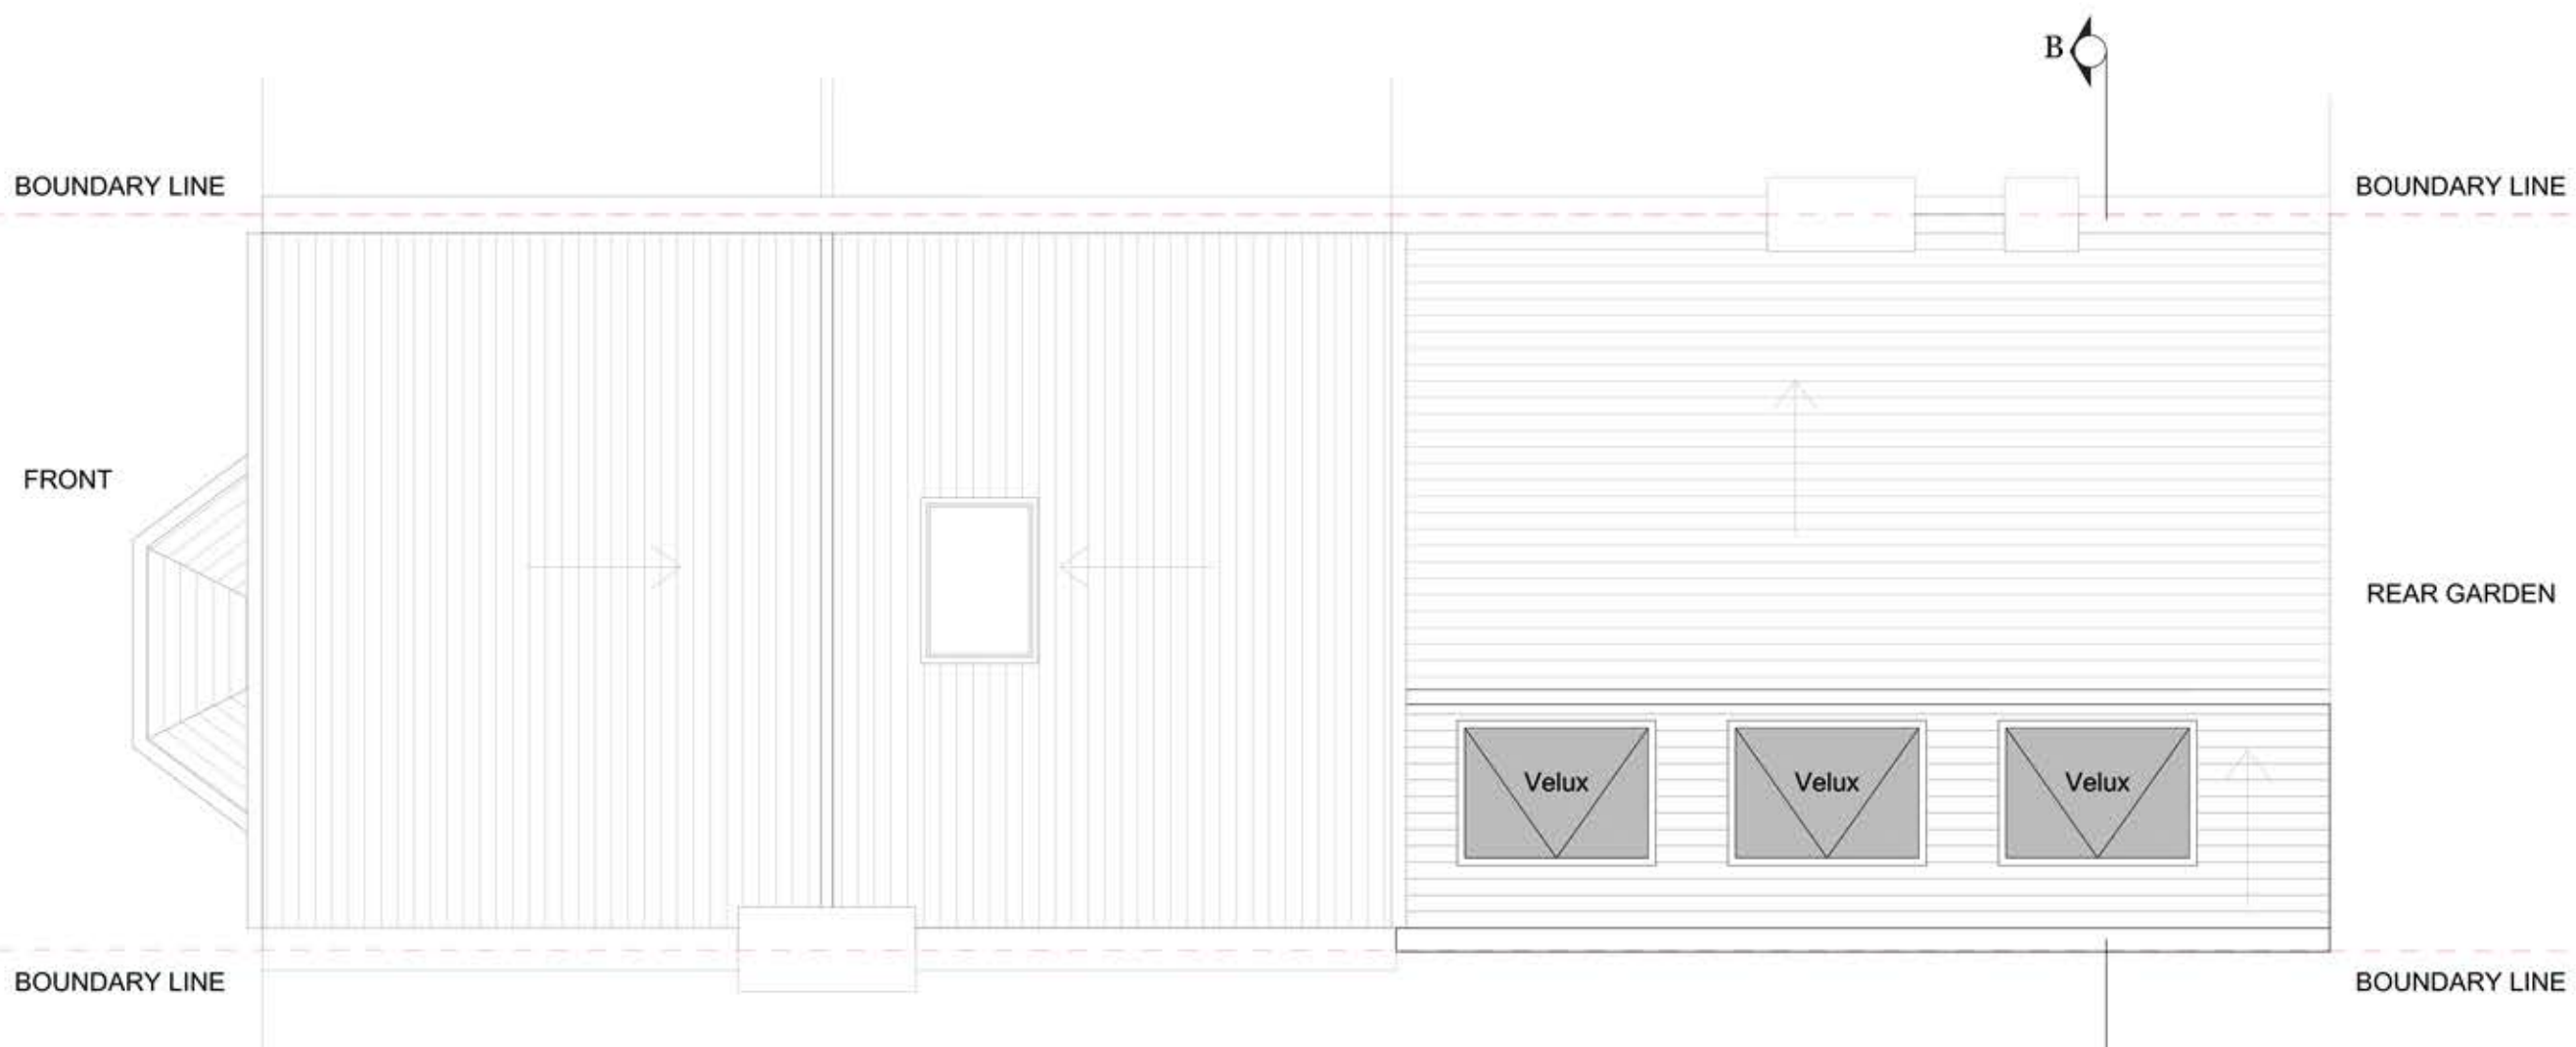

EXISTING GROUND FLOOR PLAN  
SCALE 1:50



REV.	DATE	NOTES

CLIENT	ES
--------	----

PROJECT	33 RUSSELL ROAD N13
DRAWING TITLE	PROPOSED ROOF PLAN

SCALE	1:50@A3	DRAWING NO.		REV.	
DATE	02-06-15	DRAWN	GOK		
<p>Meters @ 1:50@ A3</p>					

**buildteam**  
the side return extension company

Unit 1F  
26-32 Voltaire Road  
London SW4 6DH

T: 020 7495 6561  
info@buildteam.com  
www.buildteam.com



PROPOSED REAR ELEVATION  
SCALE 1:100



PROPOSED REAR SECTION B:B  
SCALE 1:100

REV.	DATE	NOTES

CLIENT	ES
--------	----

PROJECT	33 RUSSELL ROAD N13
DRAWING TITLE	PROPOSED REAR ELEVATION SECTION BB

SCALE	1:100@A3	DRAWING NO.		REV.	
DATE	02-06-15	DRAWN	GOK		
<p>Meters @ 1:50@ A3</p>					

**buildteam**  
the side return extension company

Unit 1F  
26-32 Voltaire Road  
London SW4 6DH

T 020 7495 6561  
info@buildteam.com  
www.buildteam.com