 



PROPSOED GROUND FLOOR PLAN
SCALE 1:50

NOTES: All detailed measurements are approximate.

REV.	DATE	NOTES	CLIENT	PROJECT ADDRESS	NORTH POINT	SCALE	DRAWN	DRAWING NO.	REVISION
			SE	NW6					
						DATE 03-09-2019	CHECKED	3PD- 01	
				DRAWING TITLE PROPOSED GROUND FLOOR PLAN					

designteam

342 Clapham Road London SW9 9AJ
Tel: 0207 242 5353
hello@designteam.co.uk
www.designteam.co.uk

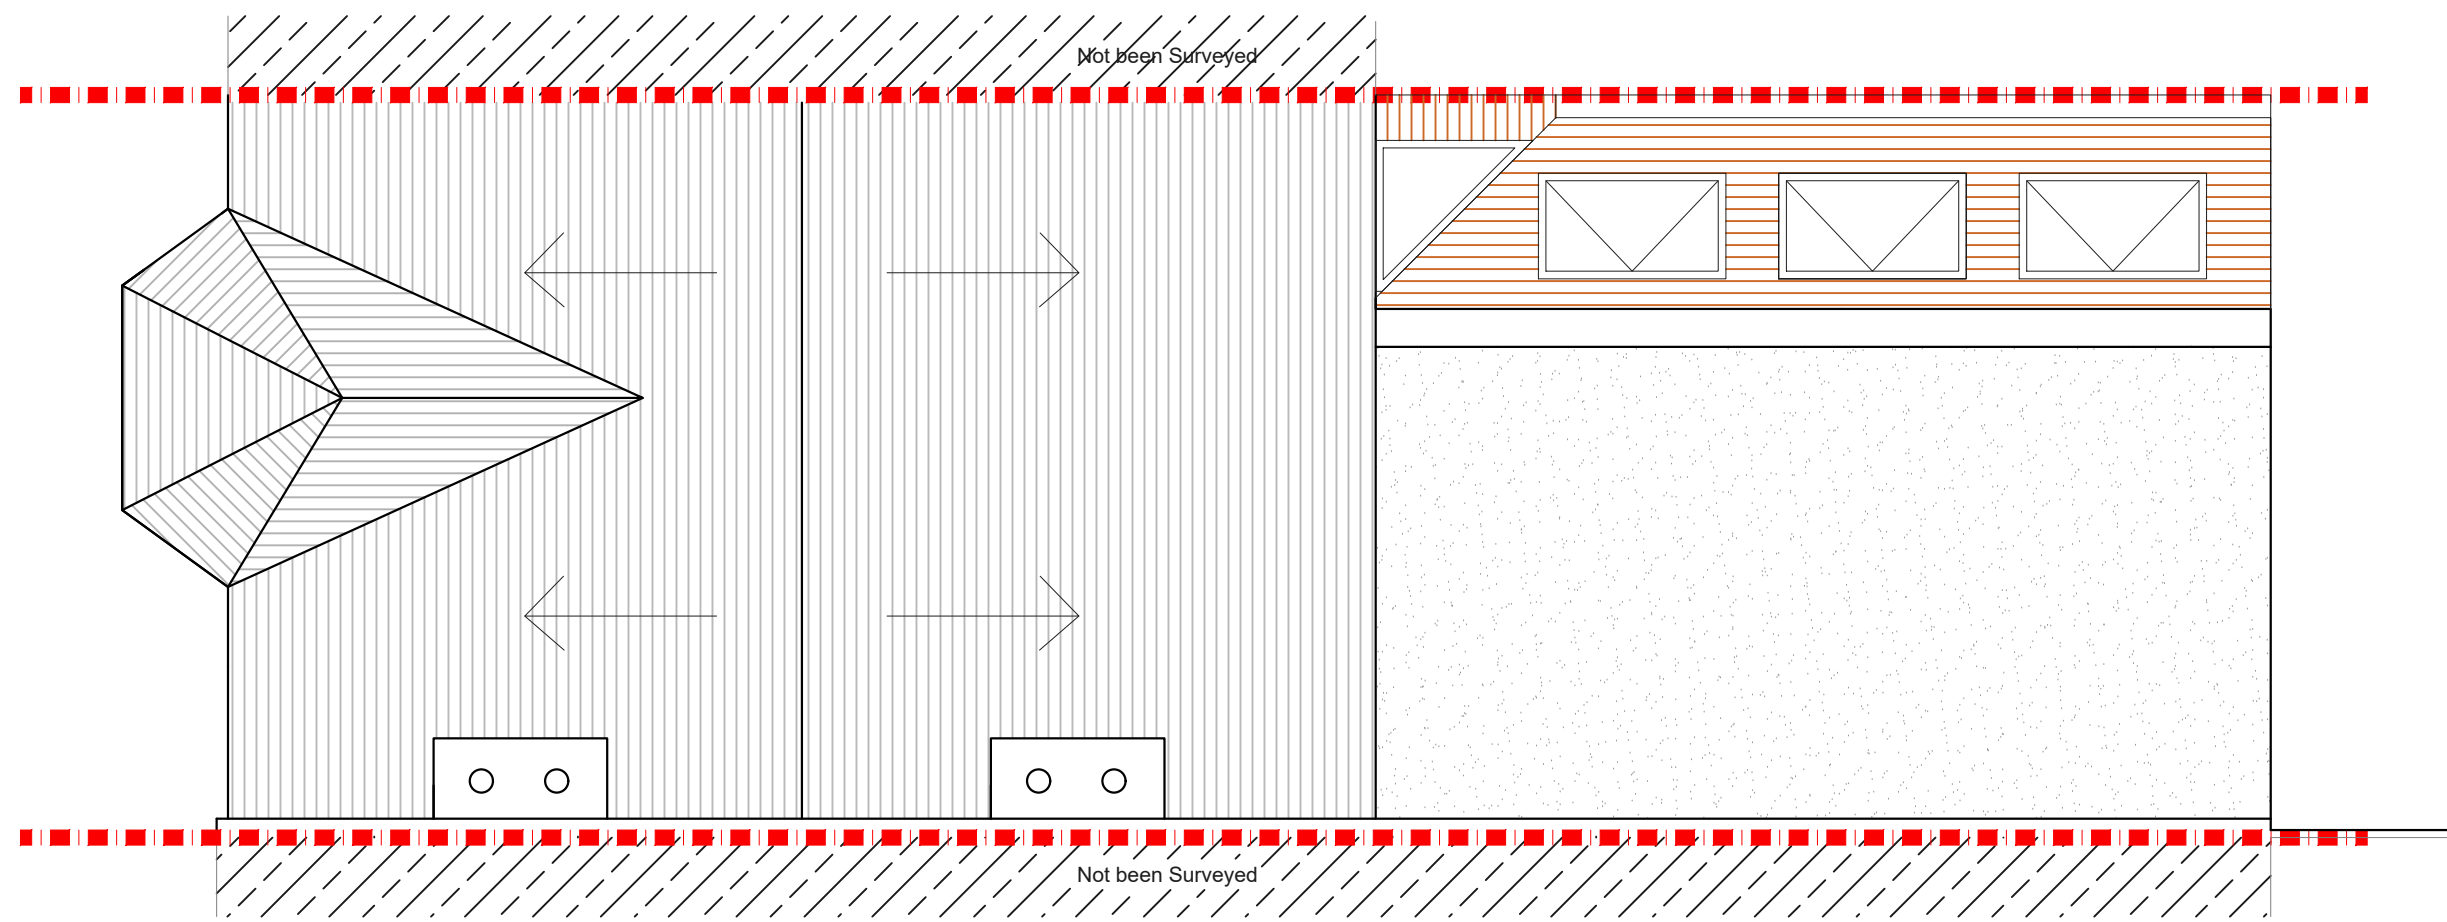

PROPOSED ROOF FLOOR PLAN
SCALE 1:50


NOTES: All detailed measurements are approximate.

NOTES: All measurements of neighbouring properties are approximate including garden levels and will be subject to Party Wall Matters.


REV.	DATE	NOTES	CLIENT	PROJECT ADDRESS	NORTH POINT	SCALE	DRAWN	DRAWING NO.	REVISION
			SE	NW6				3PD- 02	
				DRAWING TITLE		DATE	CHECKED		
				PROPOSED ROOF PLAN		03-09-2019			

designteam

342 Clapham Road London SW9 9AJ
Tel: 0207 242 5353
hello@designteam.co.uk
www.designteam.co.uk

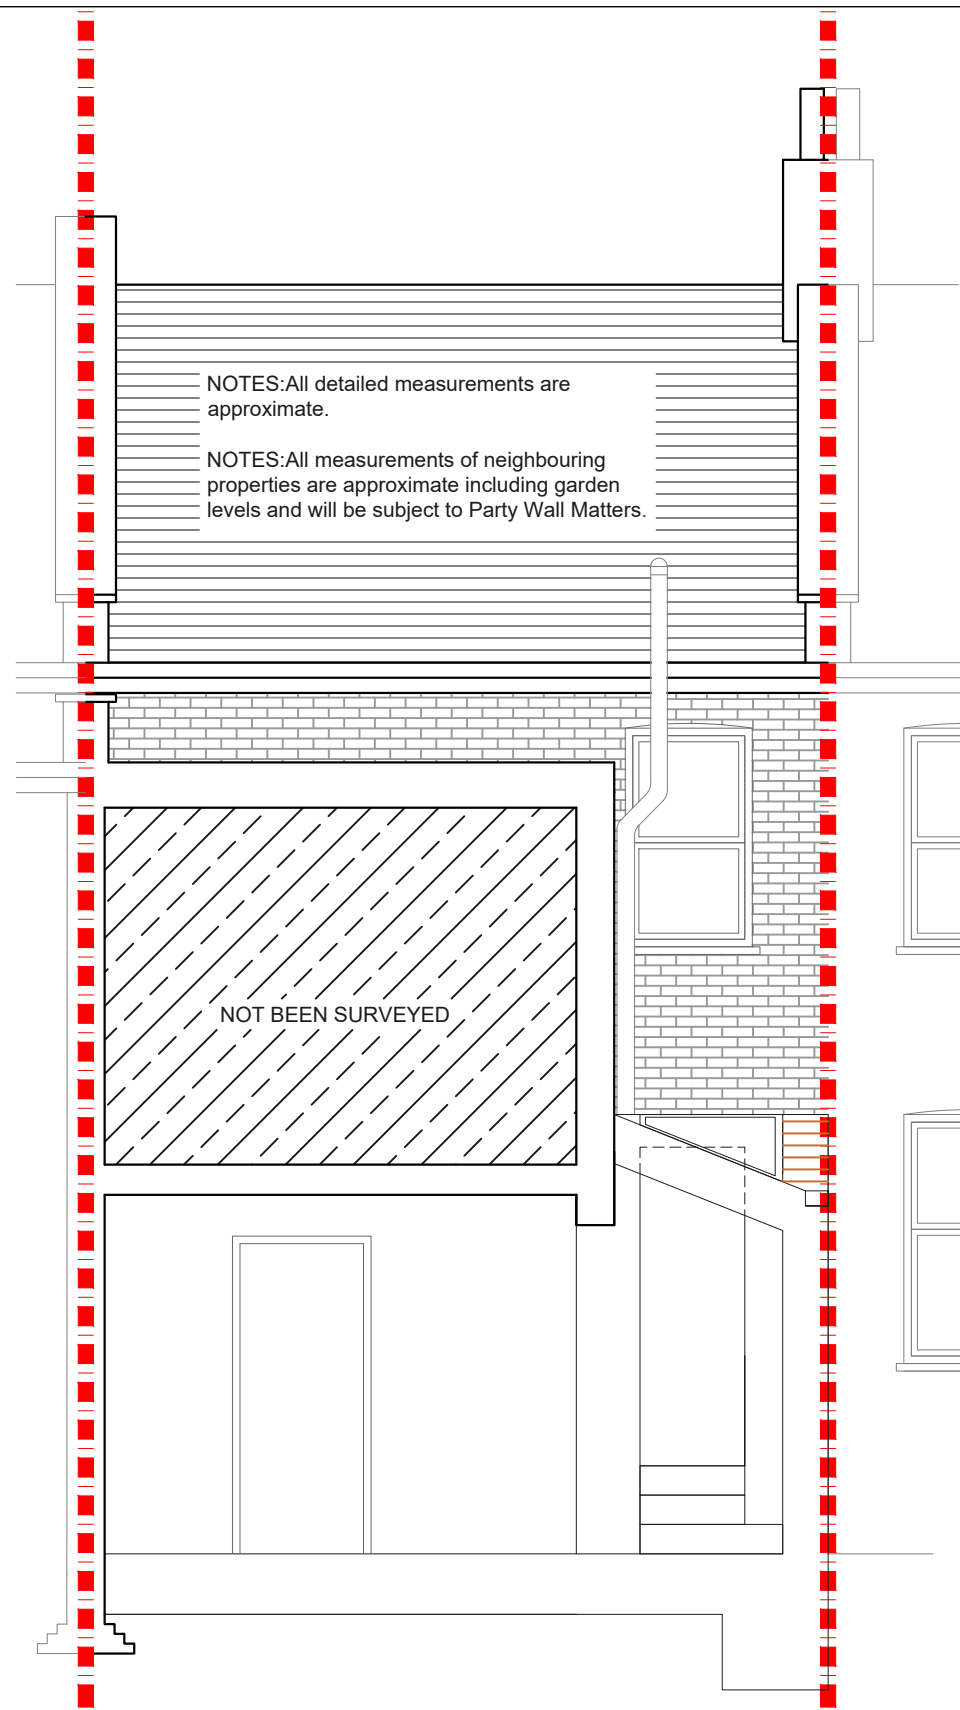

PROPOSED SECTION AA
SCALE 1:50

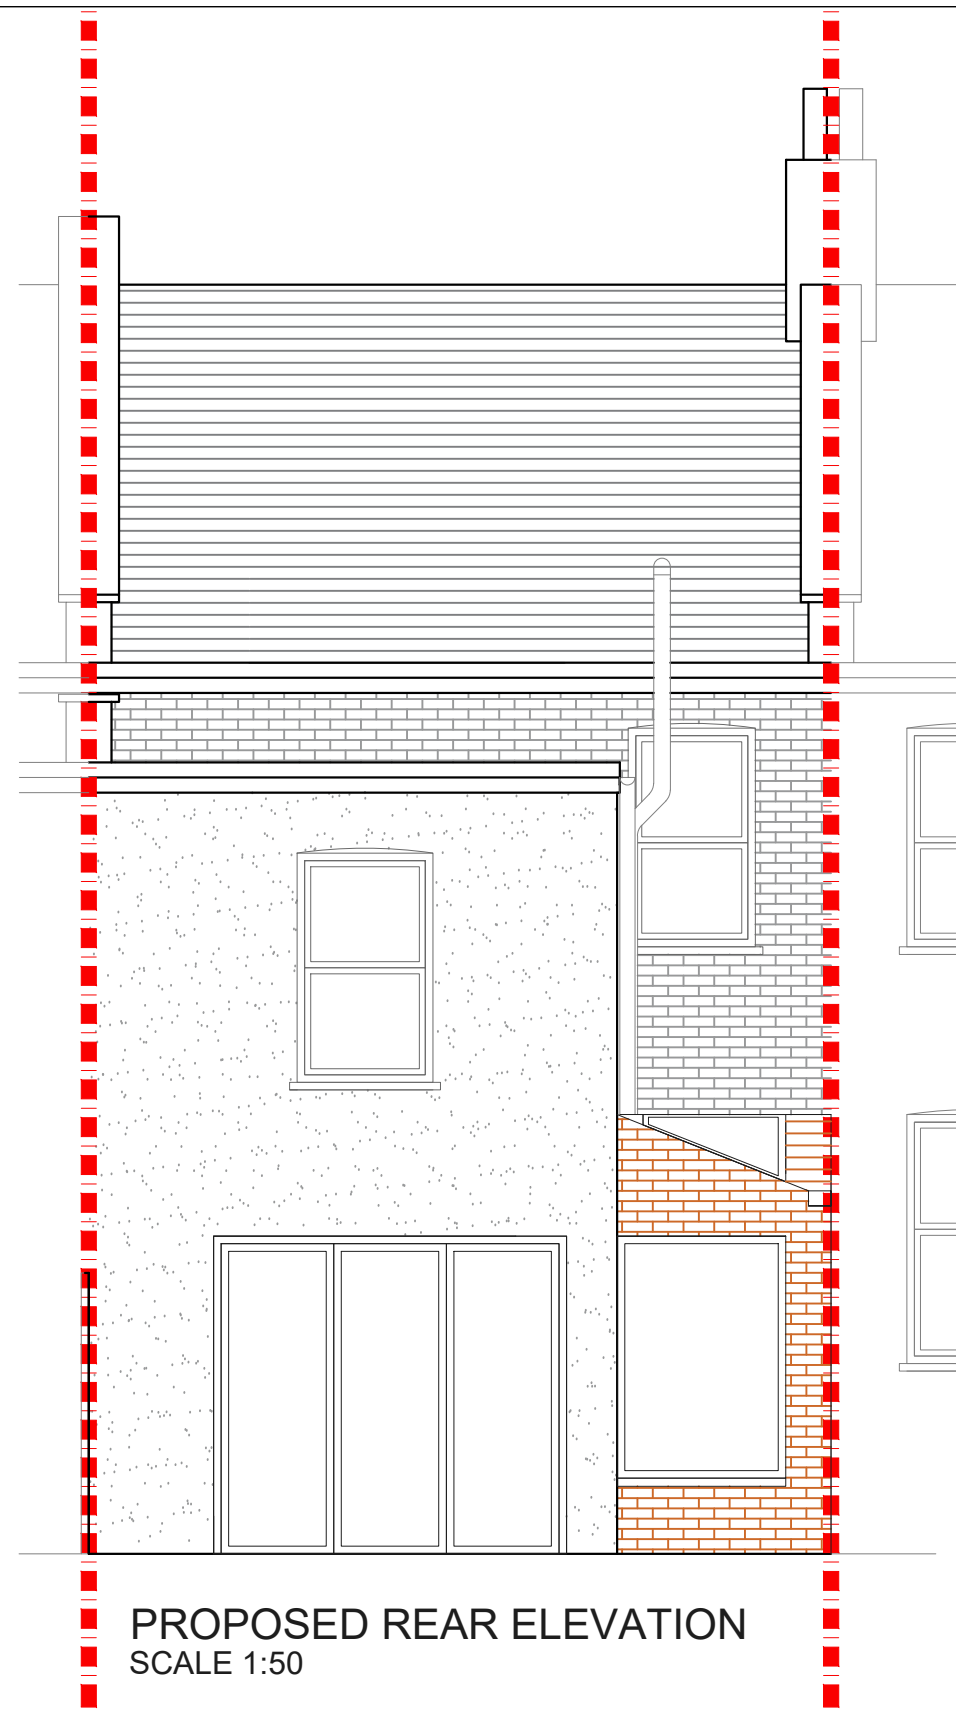

PROPOSED REAR ELEVATION
SCALE 1:50

REV.	DATE	NOTES	CLIENT	PROJECT ADDRESS	NORTH POINT	SCALE	DRAWN	DRAWING NO.	REVISION
			SE	NW6		DATE 03-09-2019	CHECKED	3PD- 03	
				DRAWING TITLE PROPOSED REAR ELEVATION AND SECTION AA					

designteam

342 Clapham Road London SW9 9AJ
Tel: 0207 242 5353
hello@designteam.co.uk
www.designteam.co.uk