


PROPOSED LOWER GROUND FLOOR PLAN


REV	DATE	NOTES	CLIENT		PROJECT		SCALE	DATE	DRAWN	DRAWING NO.	REV.	<p>Unit 3D 26-32 Voltaire Rd Clapham SW4 6DH T 020 7495 6561 F 020 7998 6854 www.buildteam.com</p>
			MR B		RINGFORD ROAD LONDON SW18		1:50@A3	21-06-13	SM	P1		
			DRAWINGS TO BE READ IN CONJUNCTION WITH RELEVANT DRAWING AND SPECS. FIGURED DIMENSIONS ONLY. ANY DISCREPANCIES ARE TO BE POINTED TO THE ARCHITECT. THE ARCHITECT IS NOT LIABLE FOR ANY FAULTS NOT RAISED IN THE EVENT THAT A CONTRACTOR OTHER THAN BUILD TEAM HOLBORN LIMITED IS APPOINTED TO EXECUTE THE WORKS. BUILD TEAM HOLBORN LIMITED ACCEPTS NO LIABILITY WHATSOEVER FOR THE SPECIFICATION, CALCULATION OR OTHER INFORMATION AS IT SO EXISTS PERTAINING TO THE PROPOSED WORKS CONTAINED HEREWITH.		DRAWING TITLE		PROPOSED LOWER GROUND FLOOR PLAN					

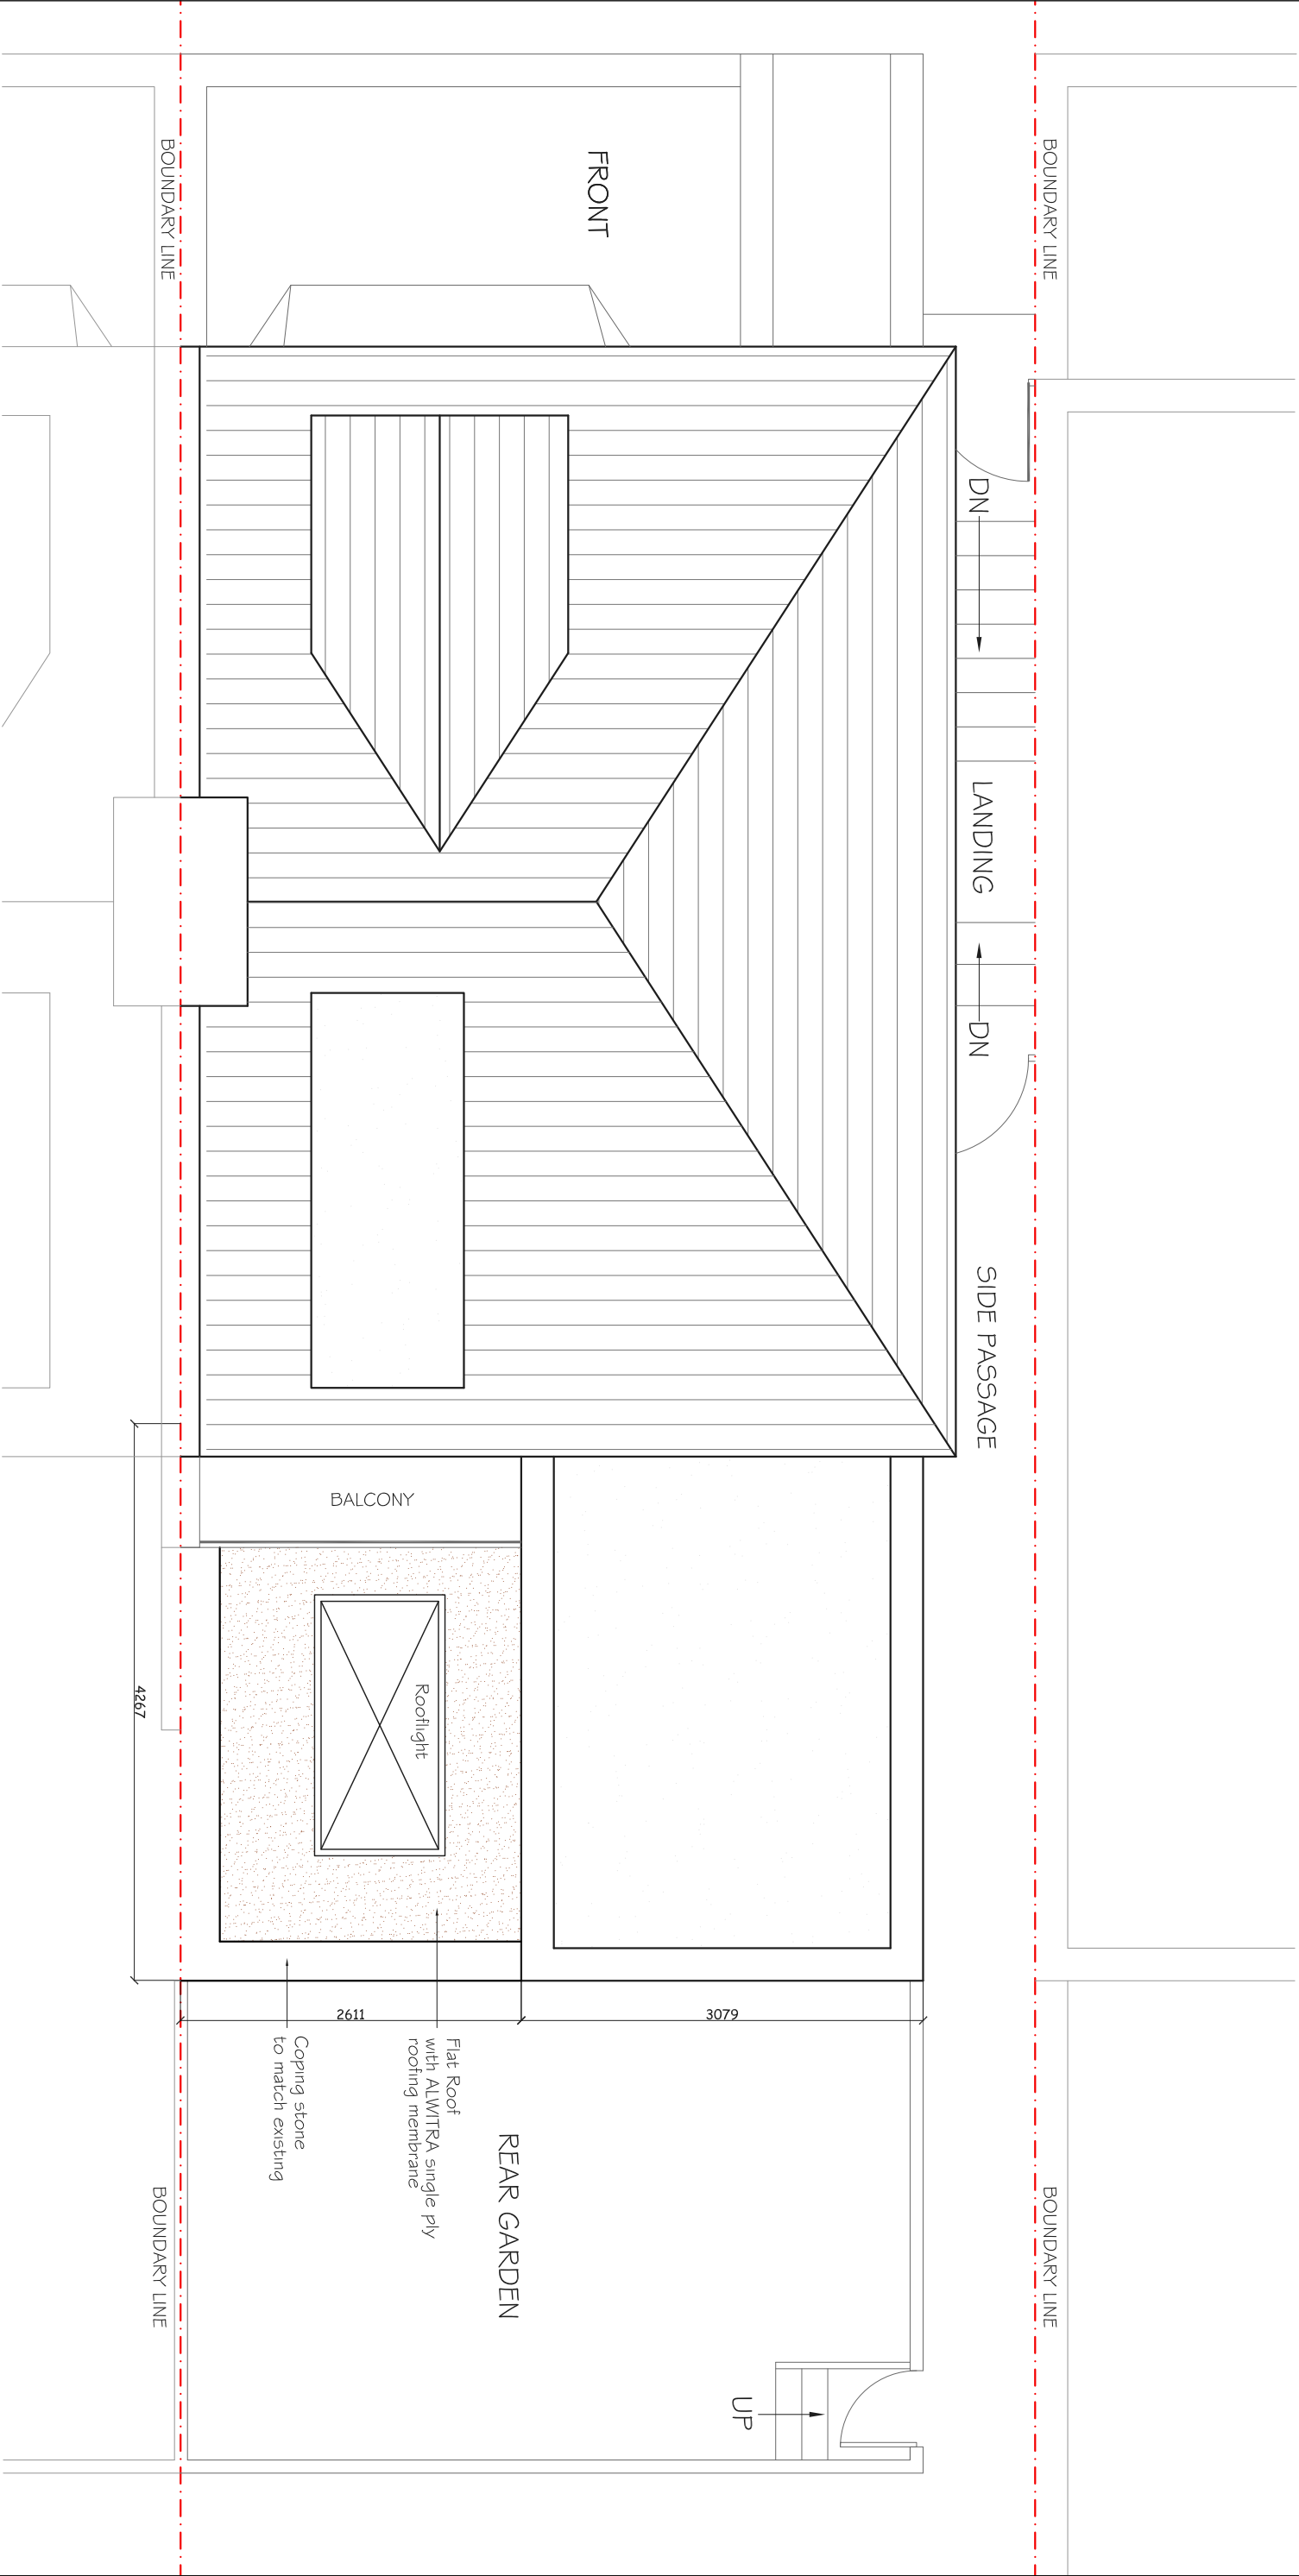


PROPOSED ROOF TOP PLAN




REV	DATE	NOTES	CLIENT  <b>MR B</b>		PROJECT  <b>RINGFORD ROAD LONDON SW18</b>	SCALE <b>1:50@A3</b>	DRAWING NO. <b>P2</b>	REV.	<p>Unit 3D 26-32 Voltaire Rd Clapham SW4 6DH</p> <p>T 020 7495 6561 F 020 7998 6854 www.buildteam.com</p>
			DRAWINGS TO BE READ IN CONJUNCTION WITH RELEVANT DRAWING AND SPECS. FIGURED DIMENSIONS ONLY. ANY DISCREPANCIES ARE TO BE POINTED TO THE ARCHITECT. THE ARCHITECT IS NOT LIABLE FOR ANY FAULTS NOT RAISED IN THE EVENT THAT A CONTRACTOR OTHER THAN BUILD TEAM HOLBORN LIMITED IS APPOINTED TO EXECUTE THE WORKS. BUILD TEAM HOLBORN LIMITED ACCEPTS NO LIABILITY WHATSOEVER FOR THE SPECIFICATION, CALCULATION OR OTHER INFORMATION AS IT SO EXISTS PERTAINING TO THE PROPOSED WORKS CONTAINED HEREWITH.		DRAWING TITLE  <b>PROPOSED LOWER GROUND FLOOR PLAN (AMENDED)</b>	DATE <b>21-06-13</b>	DRAWN <b>SM</b>		

 

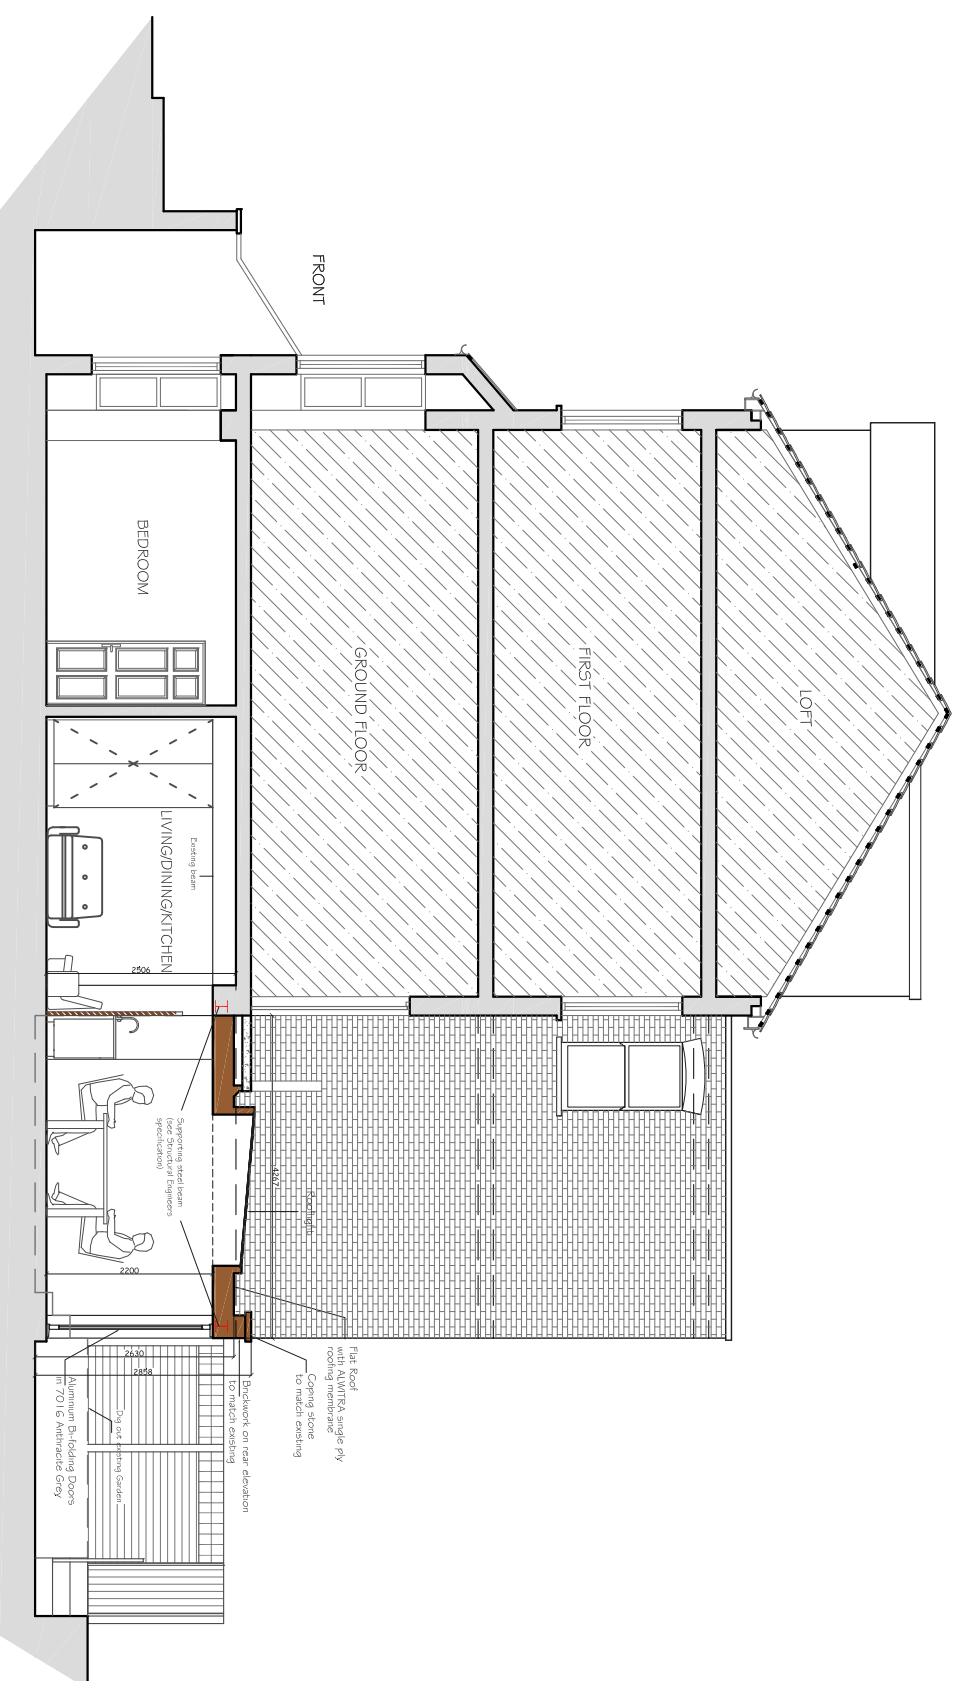

PROPOSED SECTIONAL ELEVATION

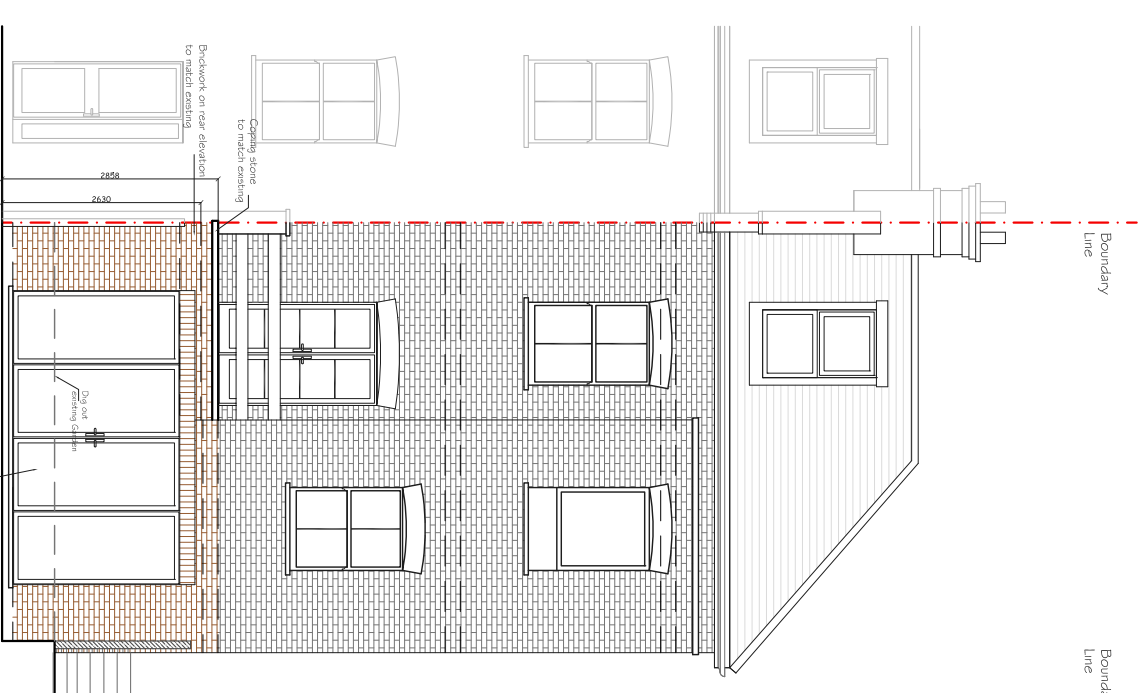

PROPOSED REAR ELEVATION

REV	DATE	NOTES

CLIENT

**MR B**

DRAWINGS TO BE READ IN CONJUNCTION WITH RELEVANT DRAWING AND SPECS. FIGURED DIMENSIONS ONLY. ANY DISCREPANCIES ARE TO BE POINTED TO THE ARCHITECT. THE ARCHITECT IS NOT LIABLE FOR ANY FAULTS NOT RAISED IN THE EVENT THAT A CONTRACTOR OTHER THAN BUILD TEAM HOLBORN LIMITED IS APPOINTED TO EXECUTE THE WORKS. BUILD TEAM HOLBORN LIMITED ACCEPTS NO LIABILITY WHATSOEVER FOR THE SPECIFICATION, CALCULATION OR OTHER INFORMATION AS IT SO EXISTS PERTAINING TO THE PROPOSED WORKS CONTAINED HEREWITH.

PROJECT

**RINGFORD ROAD  
LONDON SW18**

DRAWING TITLE

**PROPOSED ELEVATION  
& SECTION**


SCALE **1:100@A3**

DATE **21-06-13**

DRAWN **SM**

DRAWING NO. **P3**

REV.

 

**buildteam**

Unit 3D  
26-32 Voltaire Rd  
Clapham SW4 6DH

T 020 7495 6561  
F 020 7998 6854  
www.buildteam.com