


NOTES: All detailed measurements are approximate.

NOTES: All measurements of neighbouring properties are approximate including garden levels and will be subject to Party Wall Matters.

NOTES: All recessed beams assume that the floor thickness is 6 inches. This cannot be confirmed until the opening up work during the build phase.

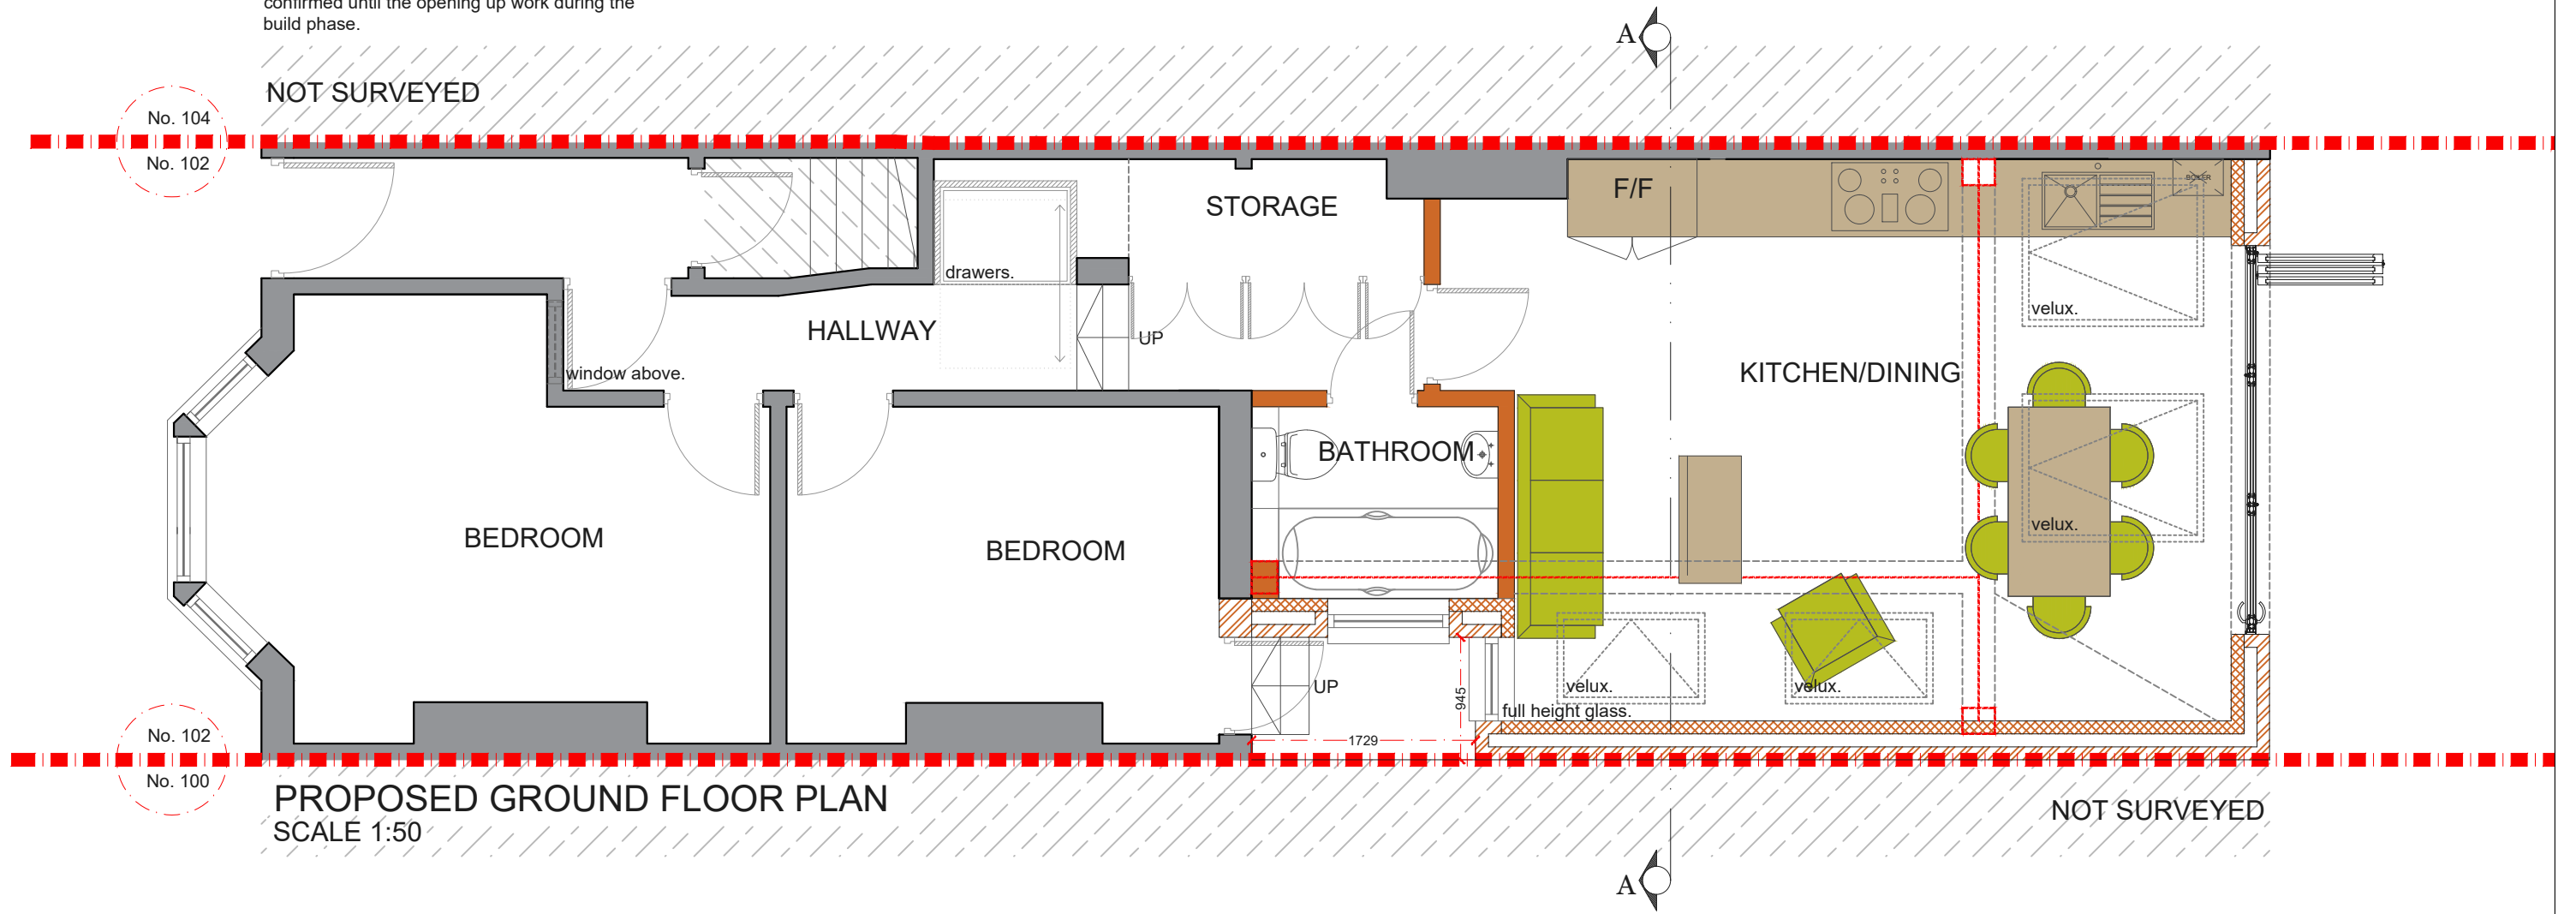

**PROPOSED GROUND FLOOR PLAN**  
SCALE 1:50






			CLIENT	JH	PROJECT	ROTHSCHILD ROAD W4		SCALE	1:50@A3	DRAWING NO.	P - 1	REV.	
					DRAWING TITLE	PROPOSED GROUND FLOOR PLAN		DATE	09-05-18	DRAWN	LD		
REV	DATE	NOTES				<p>Meters @ 1:50@ A3</p>			<p>342 Clapham Road London SW9 9AJ Tel: 0207 242 5353 hello@designteam.co.uk www.designteam.co.uk</p>				

NOTES: All detailed measurements are approximate.

NOTES: All measurements of neighbouring properties are approximate including garden levels and will be subject to Party Wall Matters.

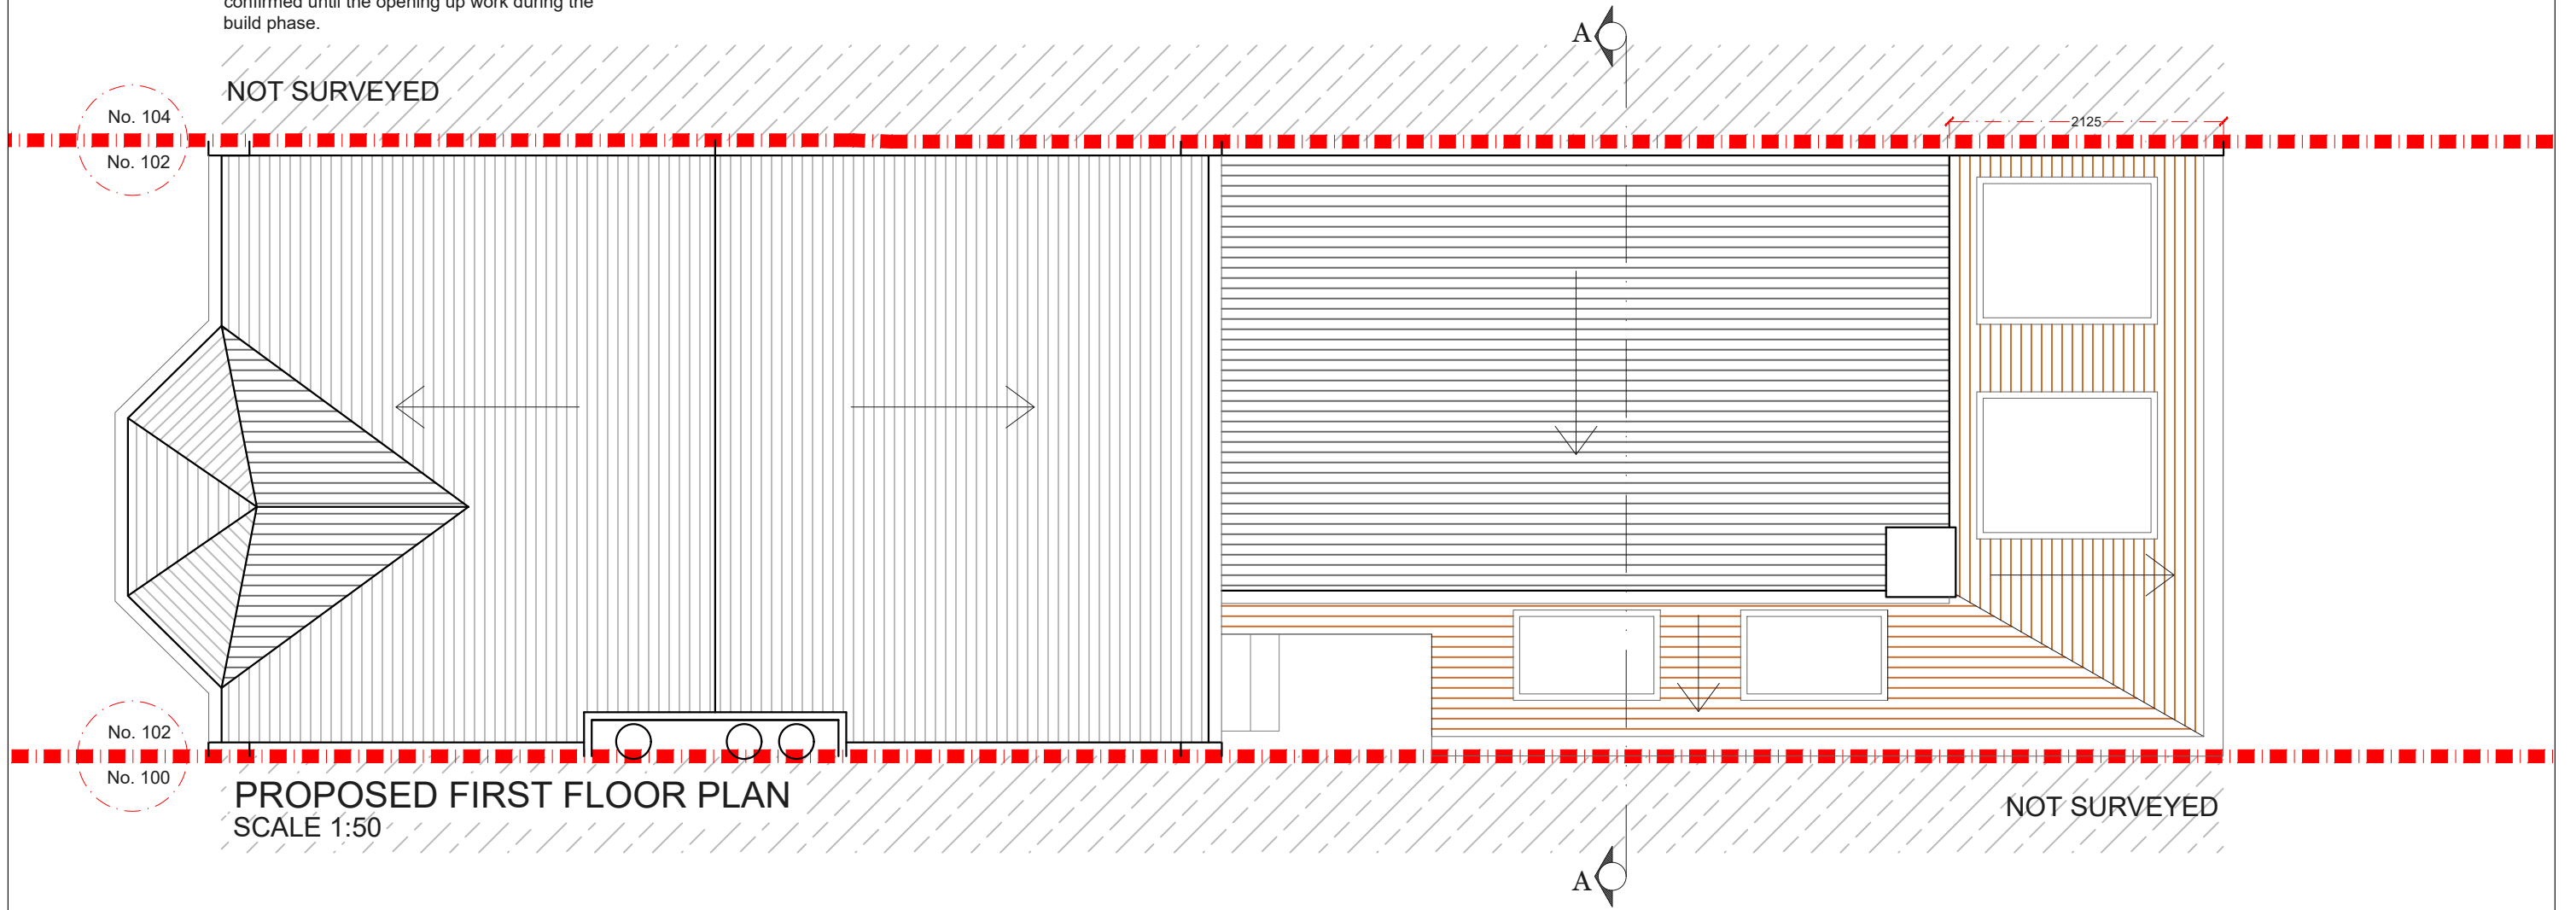NOTES: All recessed beams assume that the floor thickness is 6 inches. This cannot be confirmed until the opening up work during the build phase.




			CLIENT	JH	PROJECT	ROTHSCHILD ROAD W4	SCALE	1:50@A3	DRAWING NO.	REV.	 <p>342 Clapham Road London SW9 9AJ Tel: 0207 242 5353 hello@designteam.co.uk www.designteam.co.uk</p>	
							DATE	09-05-18	DRAWN	LD		P - 2
					DRAWING TITLE	PROPOSED ROOF PLAN	 <p>Meters @ 1:50@ A3</p>					
REV	DATE	NOTES										


NOTES: All detailed measurements are approximate.

NOTES: All measurements of neighbouring properties are approximate including garden levels and will be subject to Party Wall Matters.

NOTES: All recessed beams assume that the floor thickness is 6 inches. This cannot be confirmed until the opening up work during the build phase.

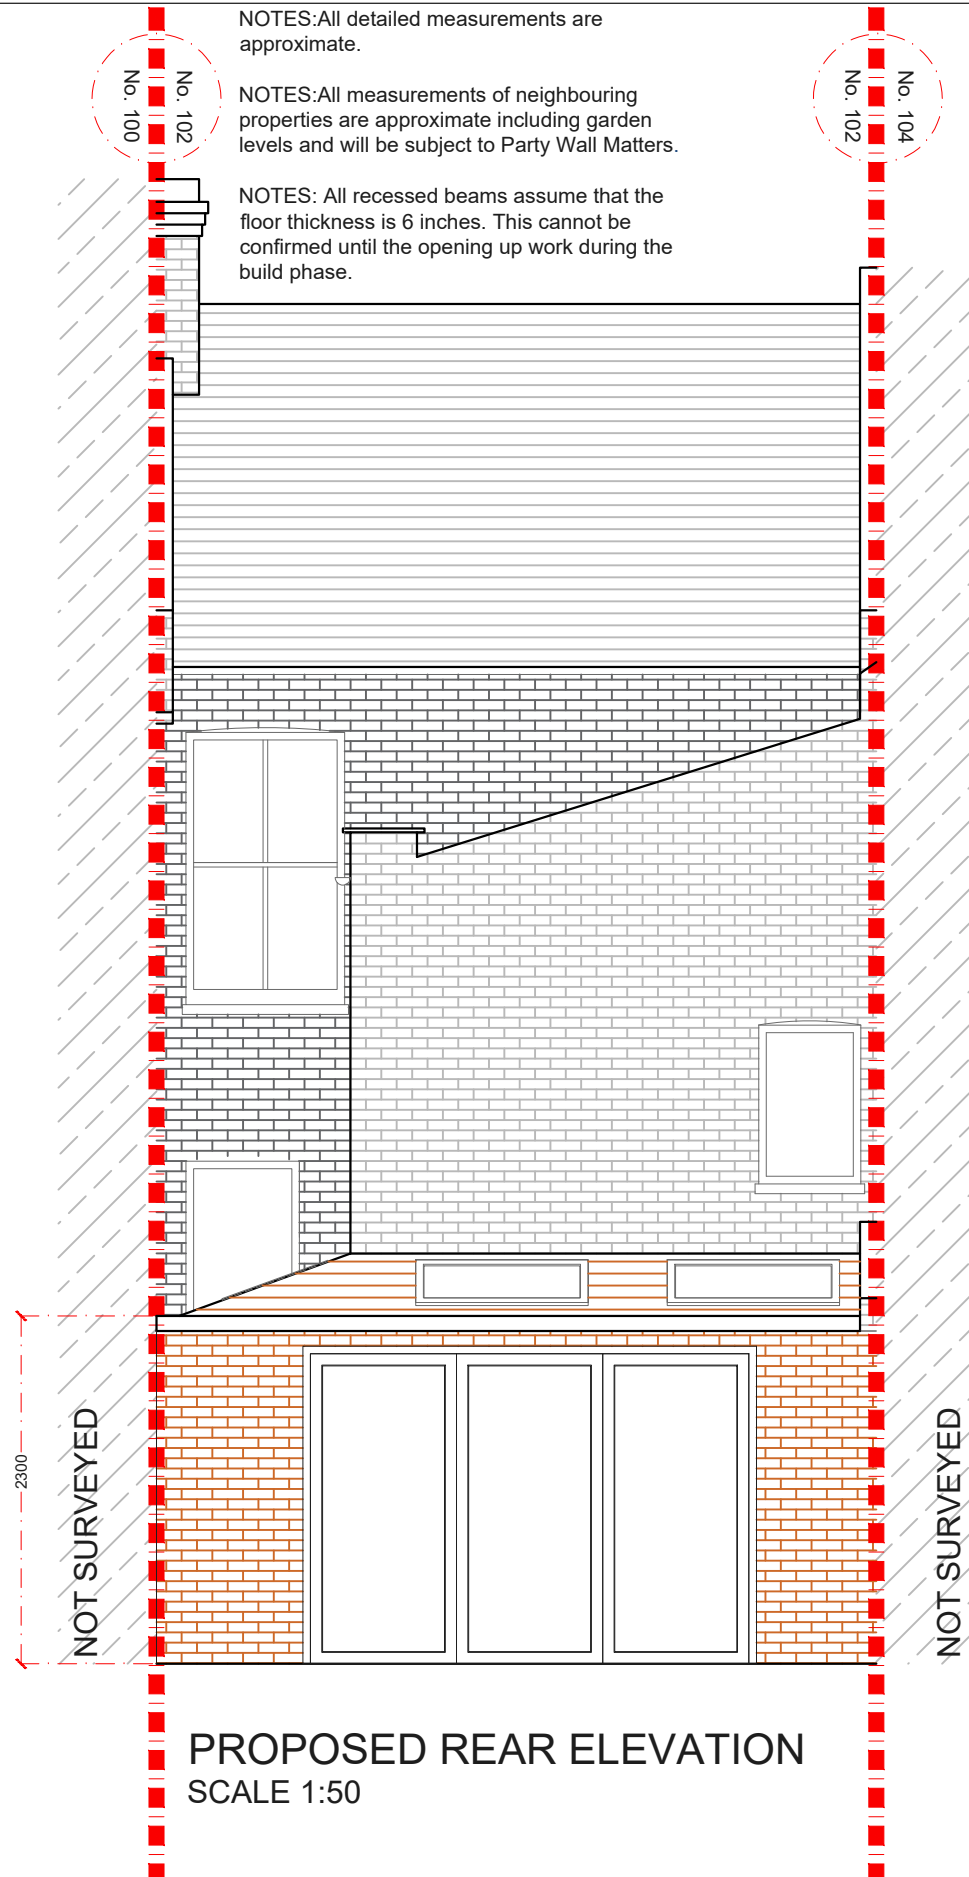

PROPOSED REAR ELEVATION  
SCALE 1:50

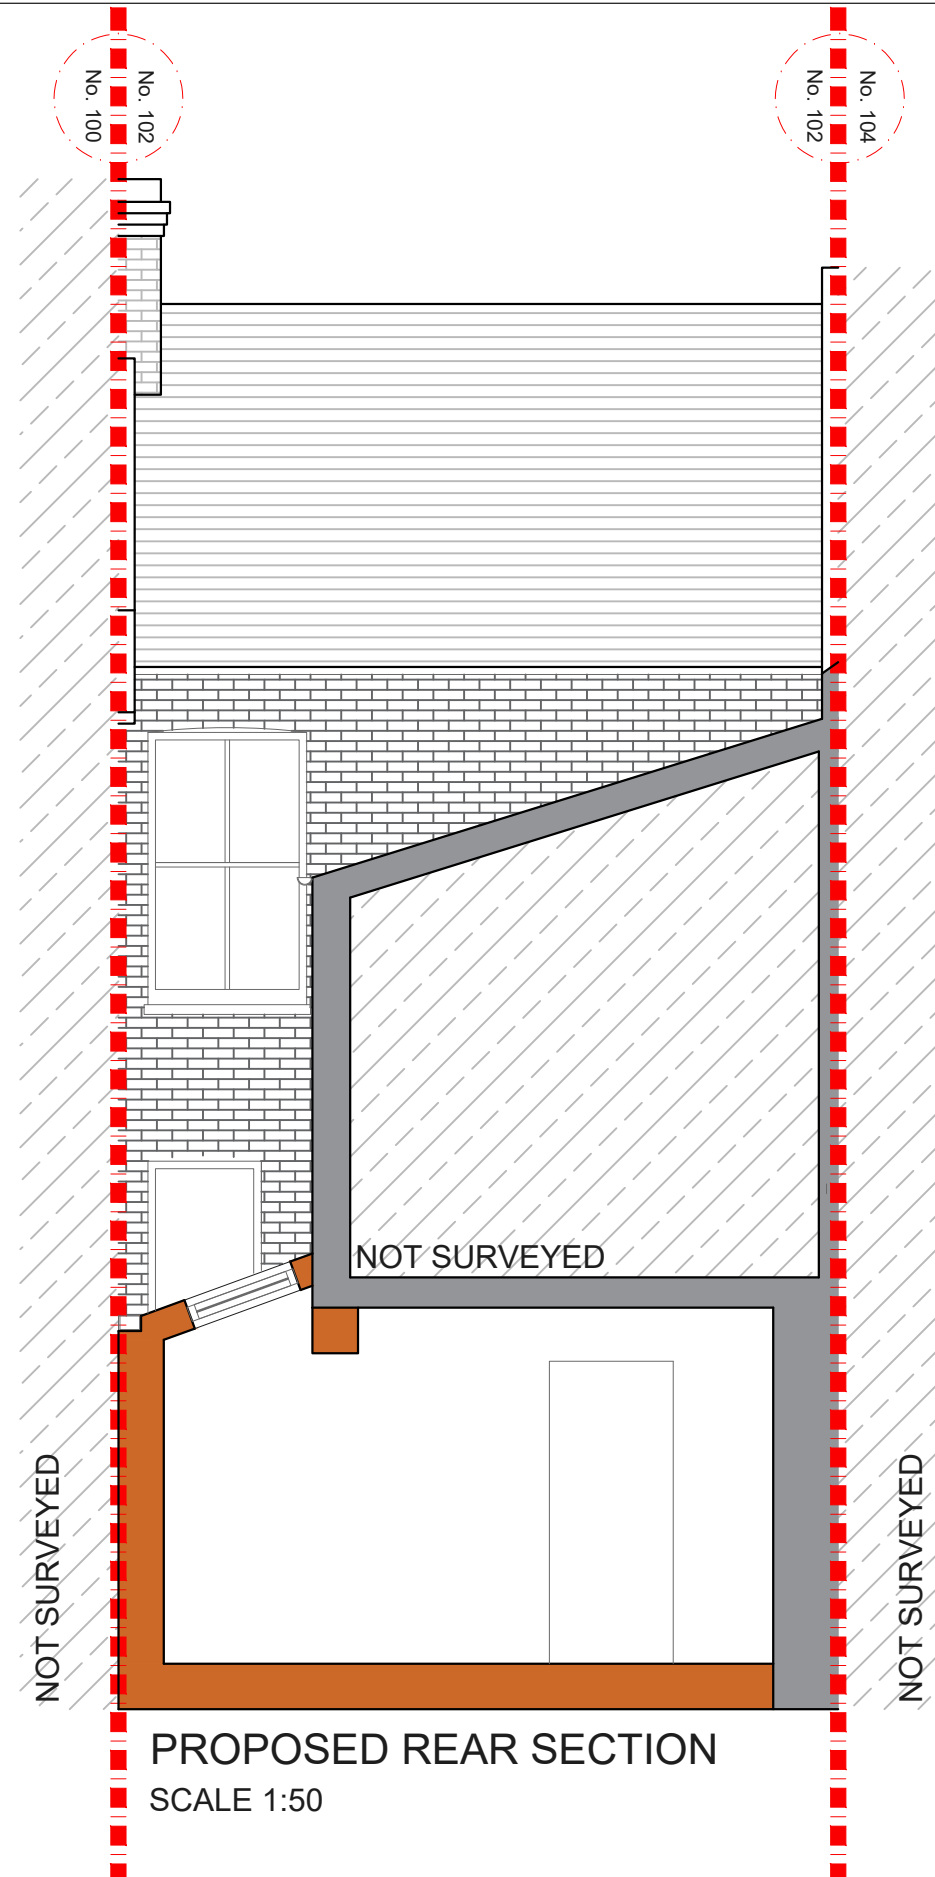

PROPOSED REAR SECTION  
SCALE 1:50

			CLIENT	JH	PROJECT	ROTHSCHILD ROAD W4	SCALE	1:50@A3	DRAWING NO.	P - 3	REV.	
					DRAWING TITLE	PROPOSED REAR ELEVATION AND SECTION	DATE	09-05-18	DRAWN	LD		
REV	DATE	NOTES					<p>Meters @ 1:50@ A3</p>			<p>342 Clapham Road London SW9 9AJ Tel: 0207 242 5353 hello@designteam.co.uk www.designteam.co.uk</p>		