




PROPOSED GROUND FLOOR PLAN
SCALE 1:50

 


REV	DATE	NOTES	CLIENT	PROJECT	SCALE	DATE	DRAWING NO.	REV.
			MJ SG	SALCOTT ROAD	1:50@A3	30-07-15		
			DRAWING TITLE	PROPOSED GROUND FLOOR PLAN	DRAWN			
					<p>Meters @ 1:50@ A3</p>			
			<p>buildteam the kitchen extension company</p> <p>Unit 1F 26-32 Voltaire Road London SW4 6DH</p> <p>T 020 7495 6561 info@buildteam.com www.buildteam.com</p>					

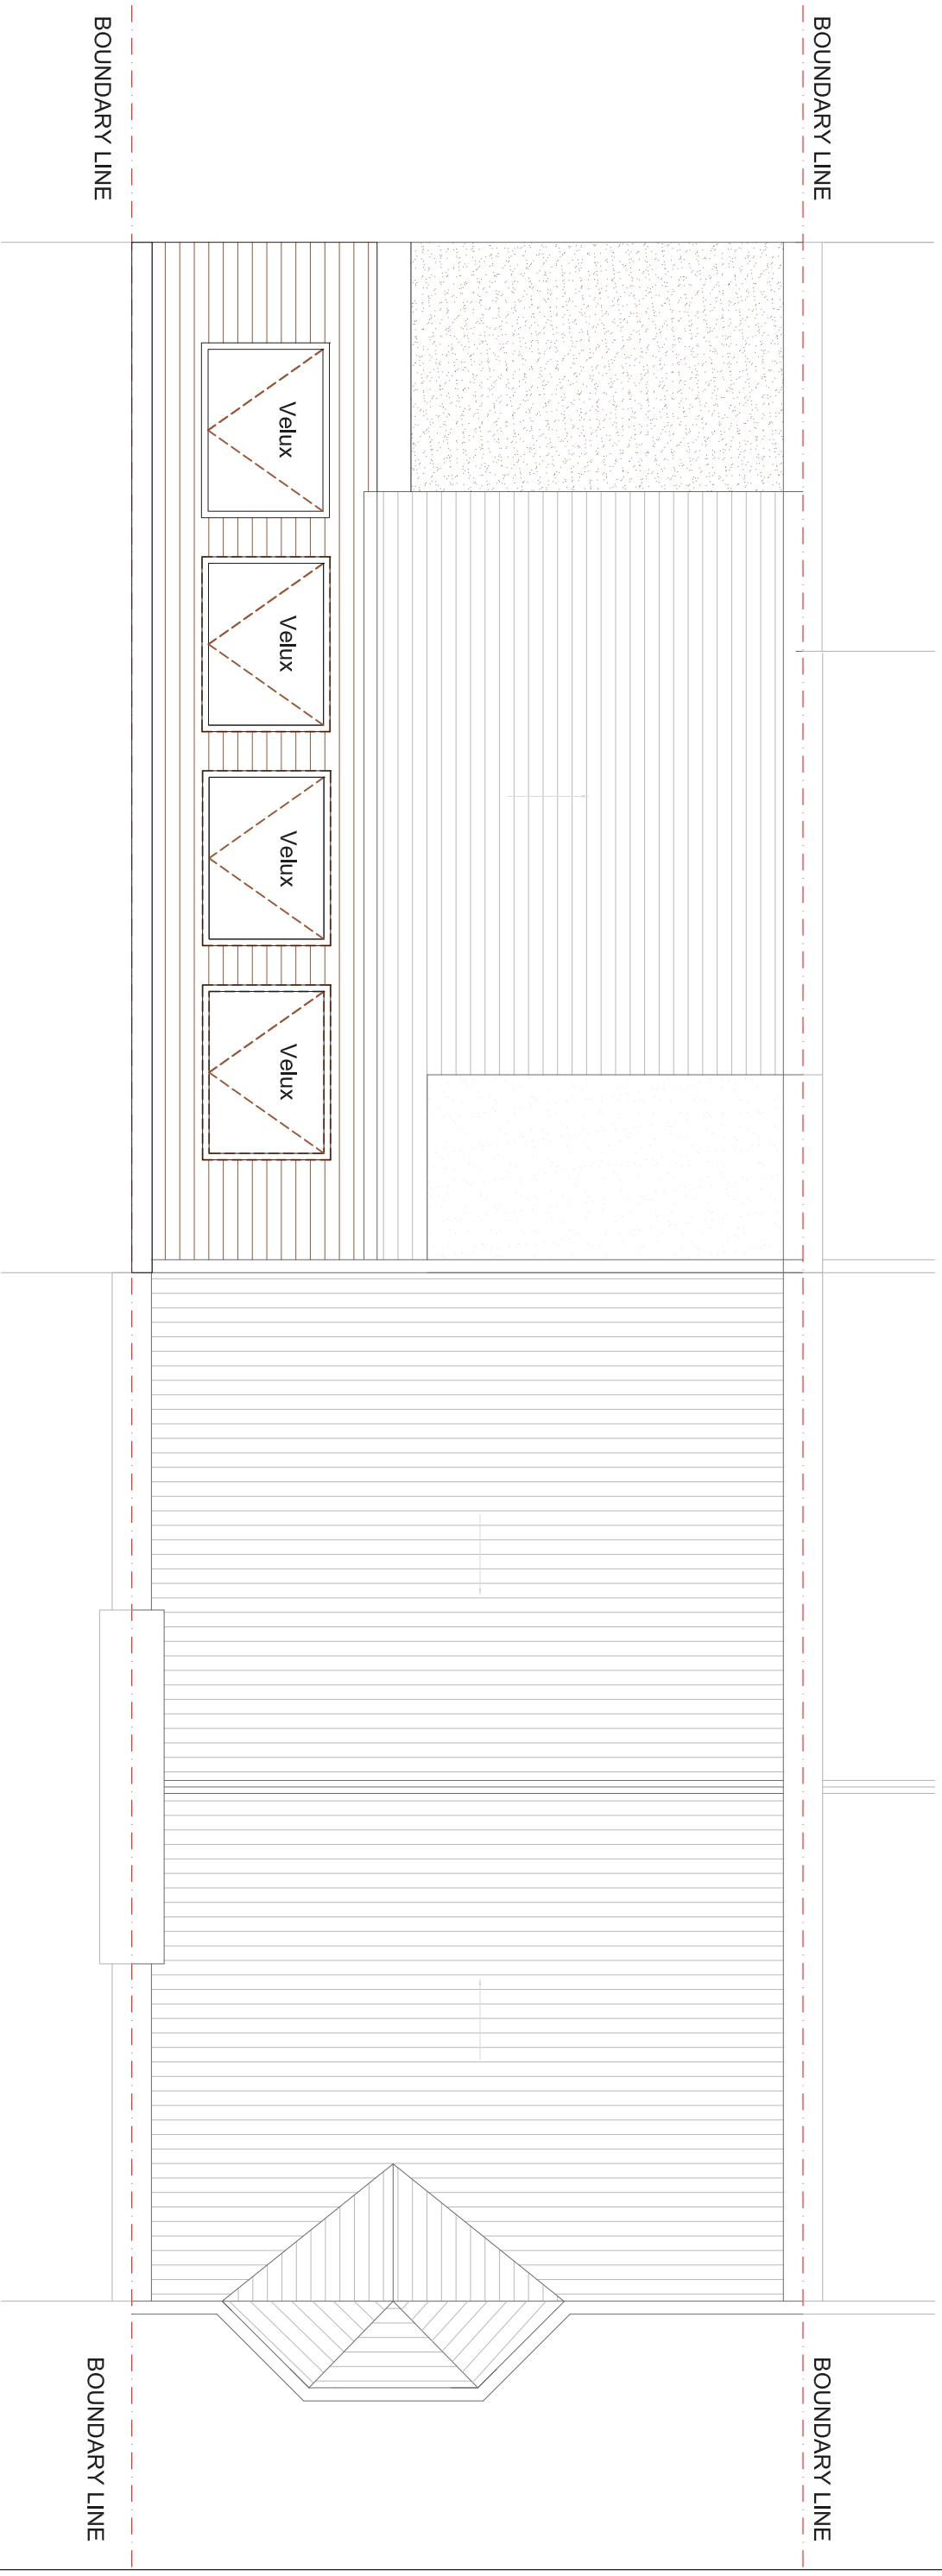


PROPOSED ROOF TOP PLAN
SCALE 1:50

 


REV	DATE	NOTES	CLIENT	PROJECT	SCALE	DATE	DRAWN	DRAWING NO.	REV.
			MJ SG	SALCOTT ROAD	1:50@A3	30-07-15			
				DRAWING TITLE					
				PROPOSED ROOF PLAN					
			<p>buildteam the kitchen extension company Unit 1F 26-32 Voltaire Road London SW4 6DH</p> <p>T 020 7495 6561 info@buildteam.com www.buildteam.com</p>						

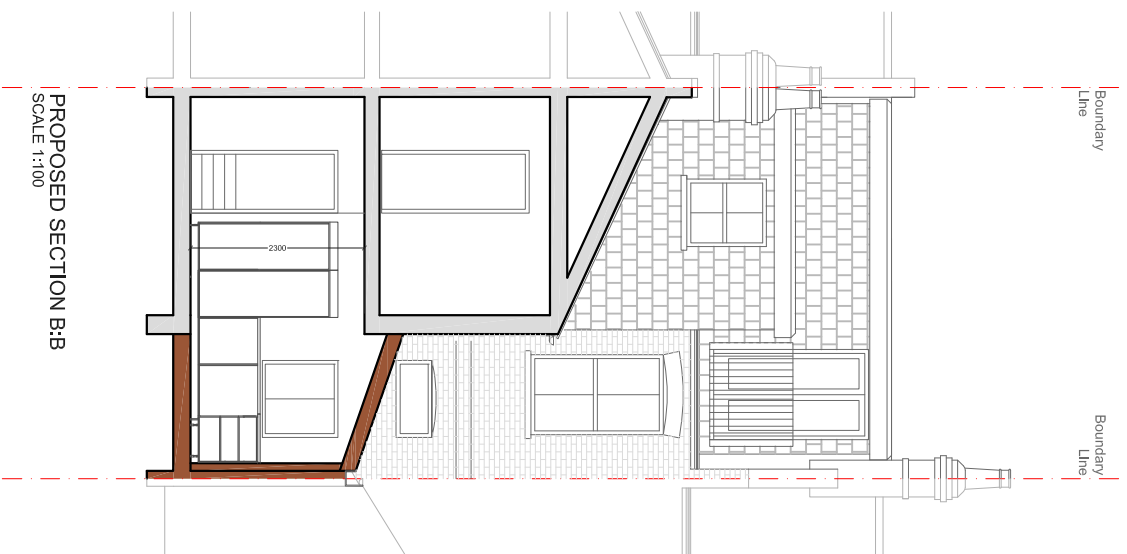


PROPOSED SECTION B:B
SCALE 1:100

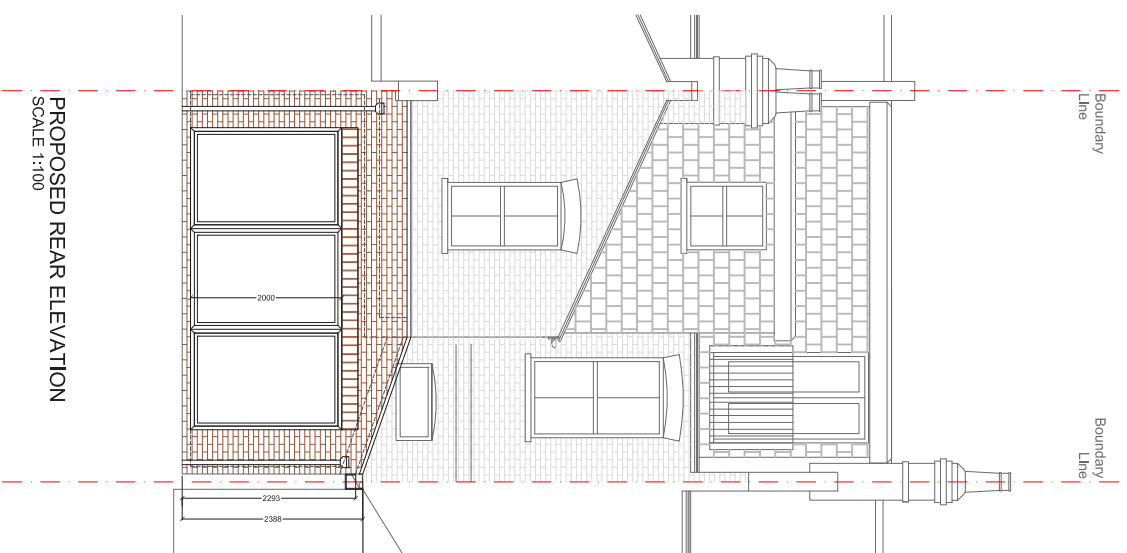

PROPOSED REAR ELEVATION
SCALE 1:100

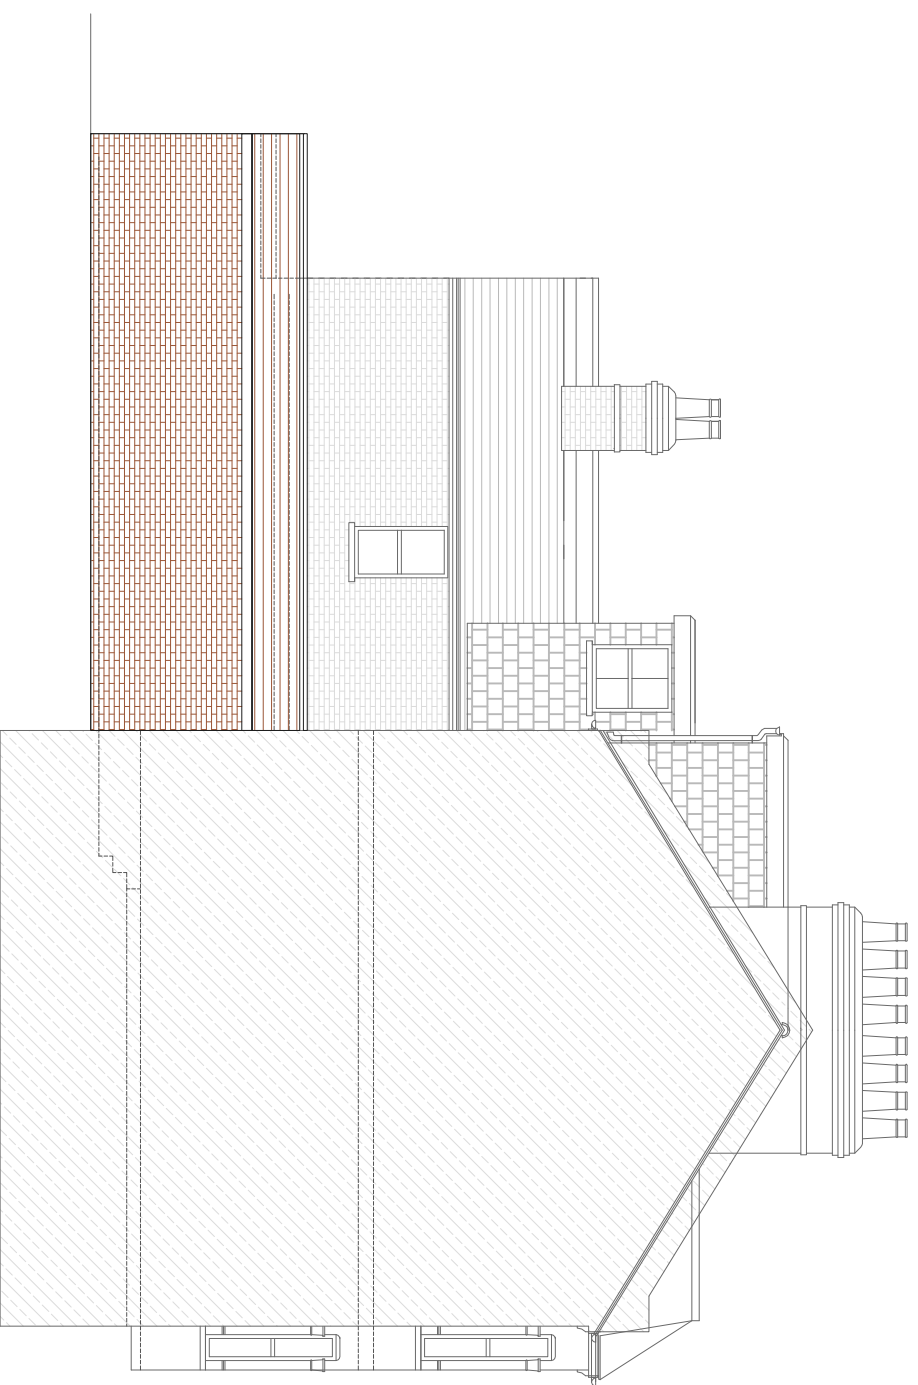

PROPOSED SIDE ELEVATION
SCALE 1:100

 

REV	DATE	NOTES

CLIENT	MJ SG
PROJECT	SALCOTT ROAD
DRAWING TITLE	PROPOSED ELEVATIONS

SCALE	1:50@A3	DRAWING NO.		REV.	
DATE	30-07-15	DRAWN			

