

PROPOSED GROUND FLOOR PLAN
SCALE 1:50



REV	DATE	NOTES

CLIENT	SA
--------	----


PROJECT	12 SHENLEY ROAD SE5
DRAWING TITLE	PROPOSED GROUND FLOOR PLAN

SCALE	1:50@A3	DRAWING NO.	REV.
DATE	01-06-15	DRAWN	GOK
<p>Meters @ 1:50@ A3</p>			

buildteam
the side return extension company

Unit 1F
26-32 Voltaire Road
London SW4 6DH

T 020 7495 6561
info@buildteam.com
www.buildteam.com

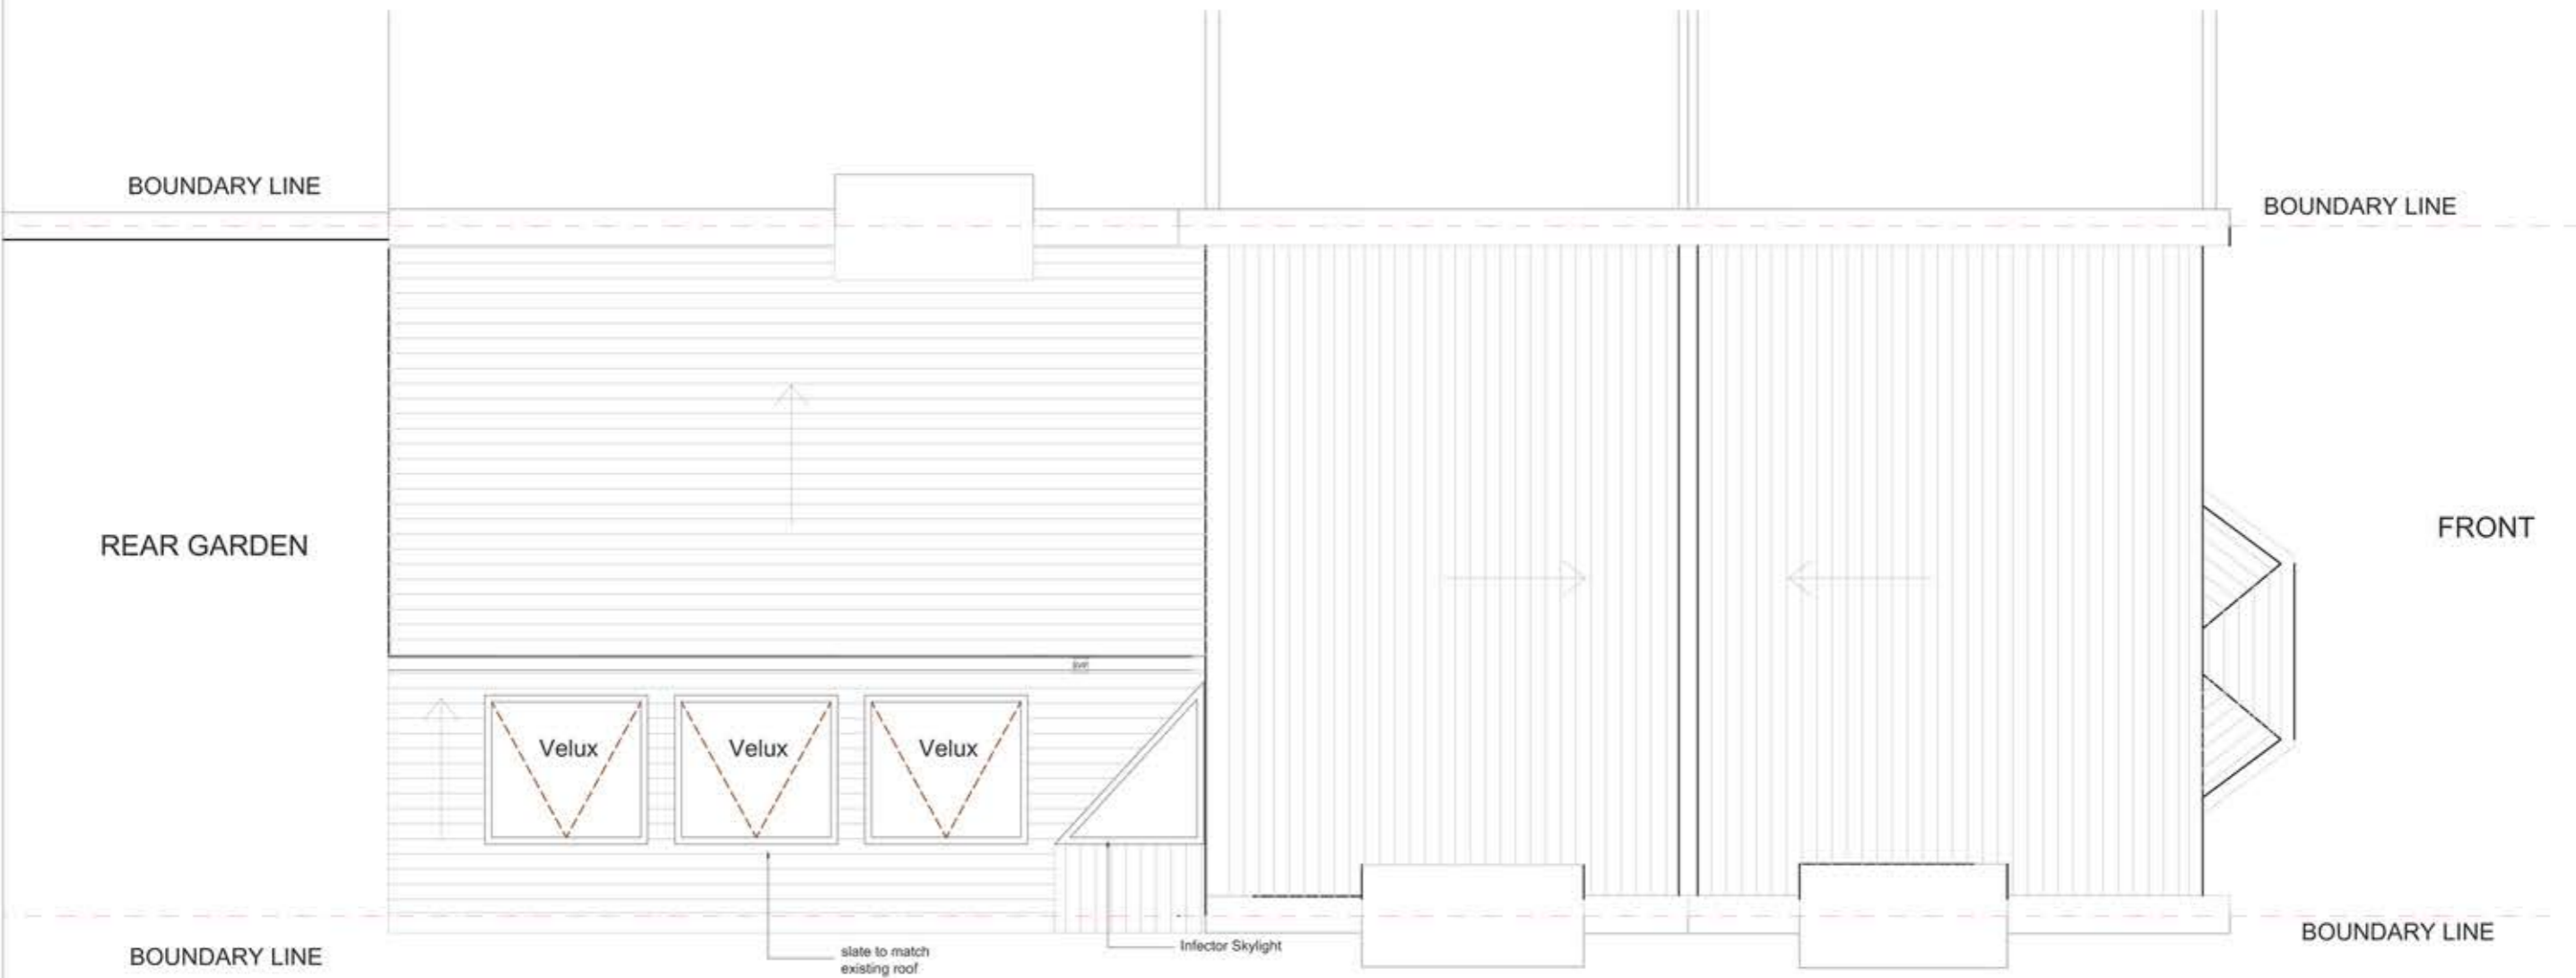

PROPOSED ROOF TOP PLAN
SCALE 1:50



REV	DATE	NOTES

CLIENT	SA
--------	----


PROJECT	12 SHENLEY ROAD SE5
DRAWING TITLE	PROPOSED ROOF PLAN

SCALE	1:50@A3	DRAWING NO.	REV.
DATE	01-06-15	DRAWN	GOK
<p>Meters @ 1:50@ A3</p>			


buildteam
the side return extension company

Unit 1F
26-32 Voltaire Road
London SW4 6DH

T 020 7495 6561
info@buildteam.com
www.buildteam.com

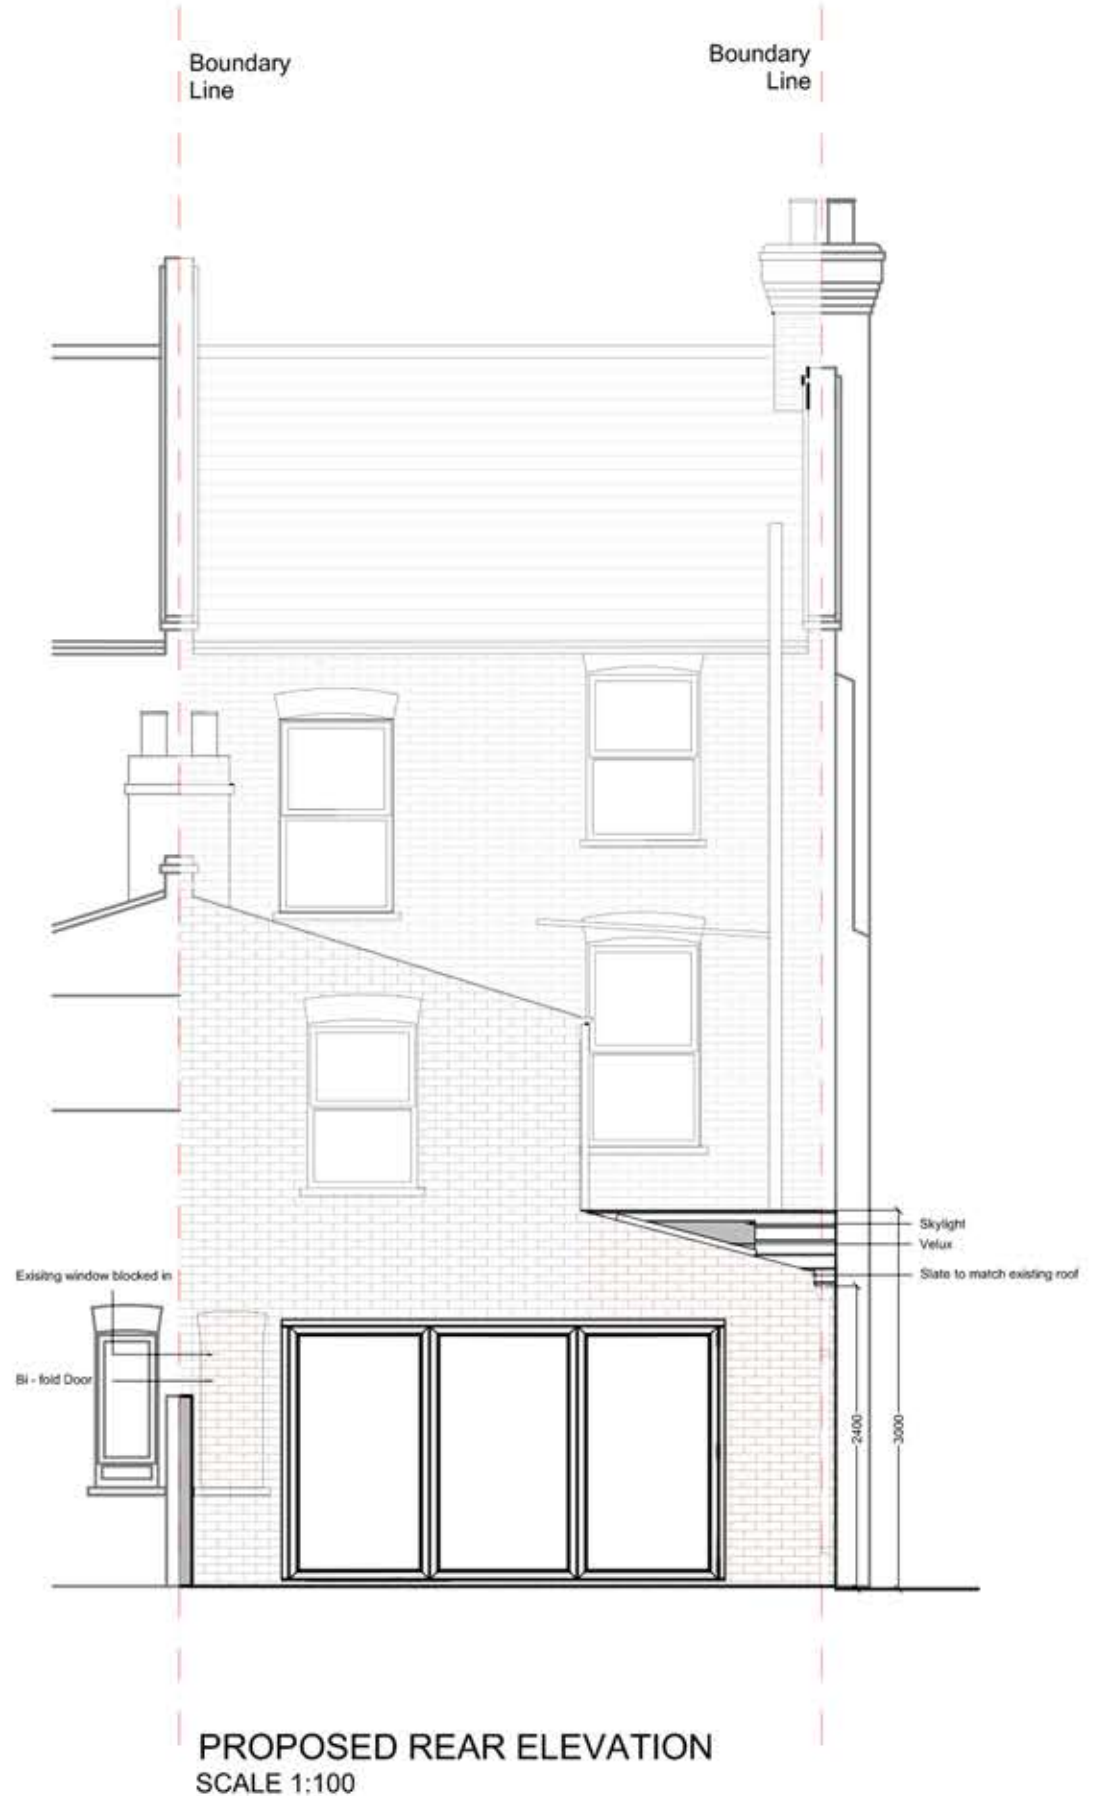

PROPOSED REAR ELEVATION
SCALE 1:100

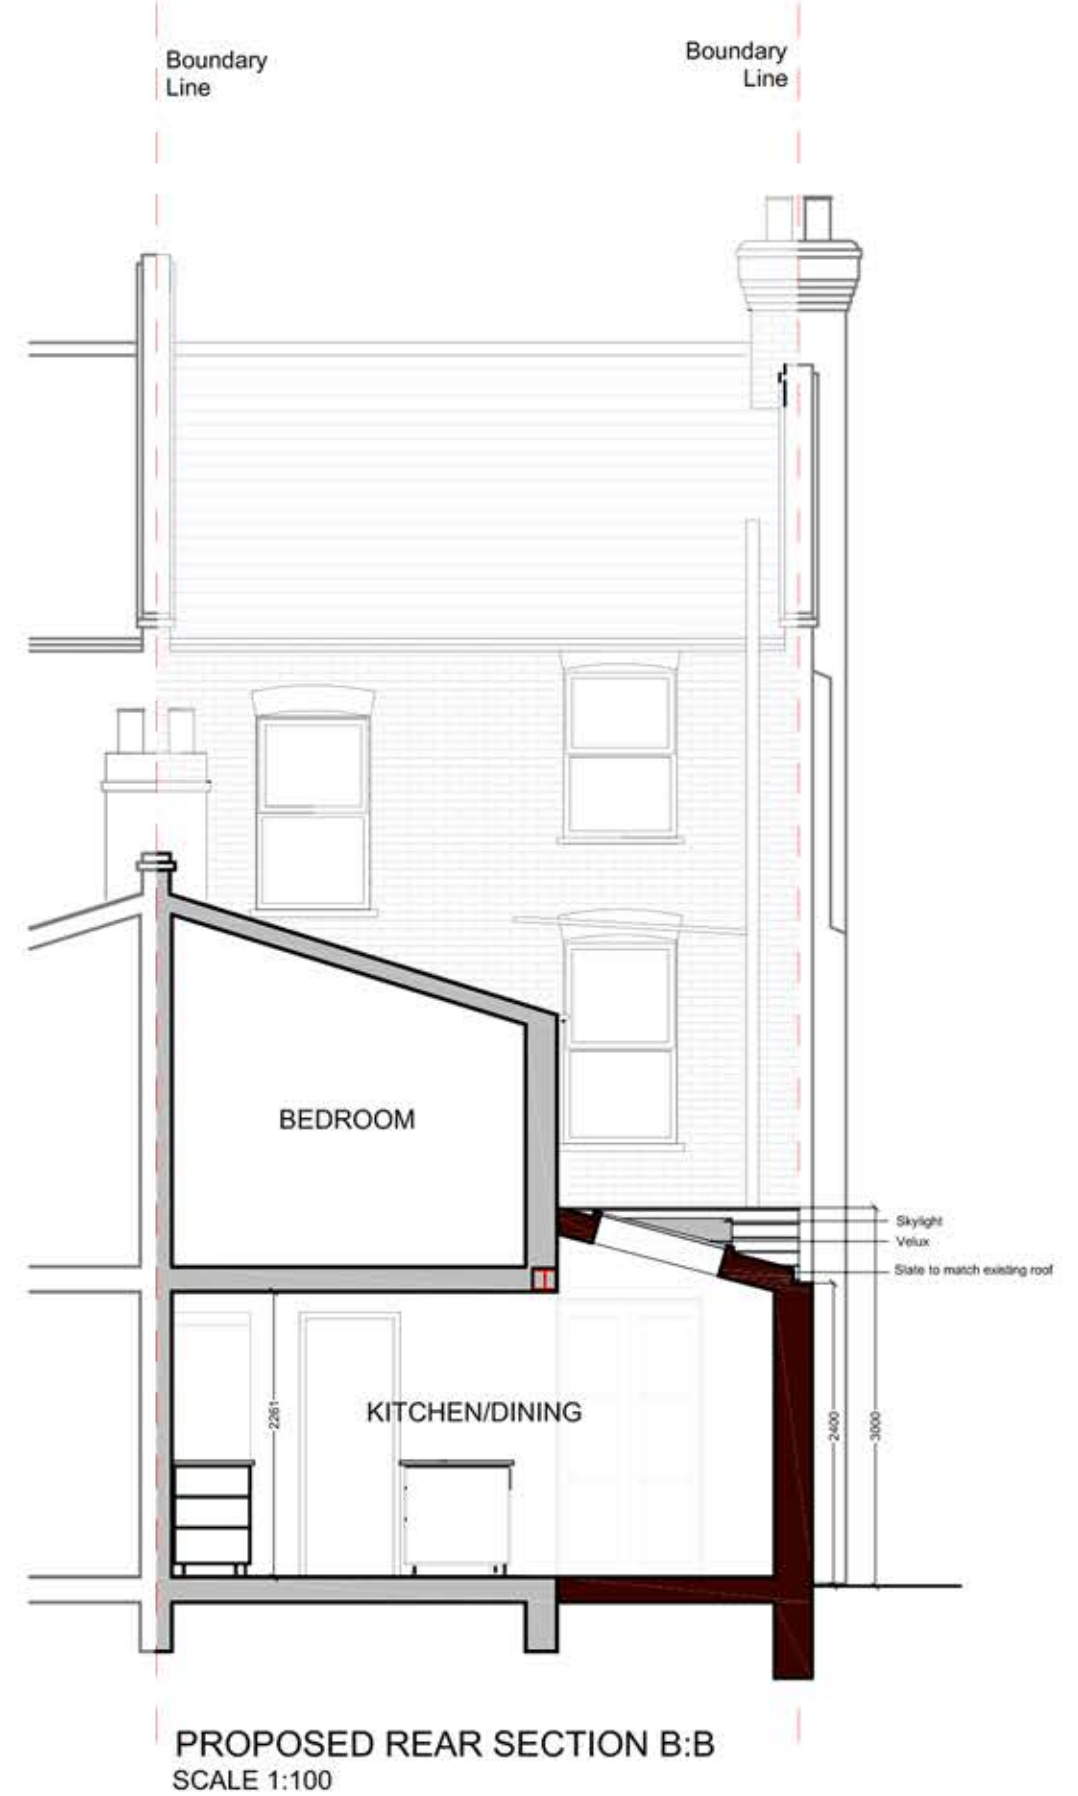

PROPOSED REAR SECTION B:B
SCALE 1:100

REV.	DATE	NOTES

CLIENT	SA
--------	----

PROJECT	12 SHENLEY ROAD SE5
DRAWING TITLE	PROPOSED REAR ELEVATION AND SECTION BB

SCALE	1:100@A3	DRAWING NO.	REV.
DATE	01-06-15	DRAWN	GOK
<p>Meters @ 1:50@ A3</p>			

buildteam
the side return extension company

Unit 1F
26-32 Voltaire Road
London SW4 6DH

T 020 7495 6561
info@buildteam.com
www.buildteam.com