


NOTE: ALL DETAILED MEASUREMENTS ARE APPROXIMATE


ALL RECESSED BEAMS ASSUME THAT THE FLOOR THICKNESS IS SIX INCHES.
THIS CANNOT BE CONFIRMED UNTIL THE BUILD PHASE

PROPOSED GROUND FLOOR PLAN
1:50

			CLIENT	SC	PROJECT	CROFTON ROAD SE5	SCALE	1:50@A3	DRAWING NO.	PP 1	REV.	
					DRAWING TITLE	PROPOSED GROUND FLOOR PLAN	DATE	18-04-16	DRAWN	REJ		
REV	DATE	NOTES										

 

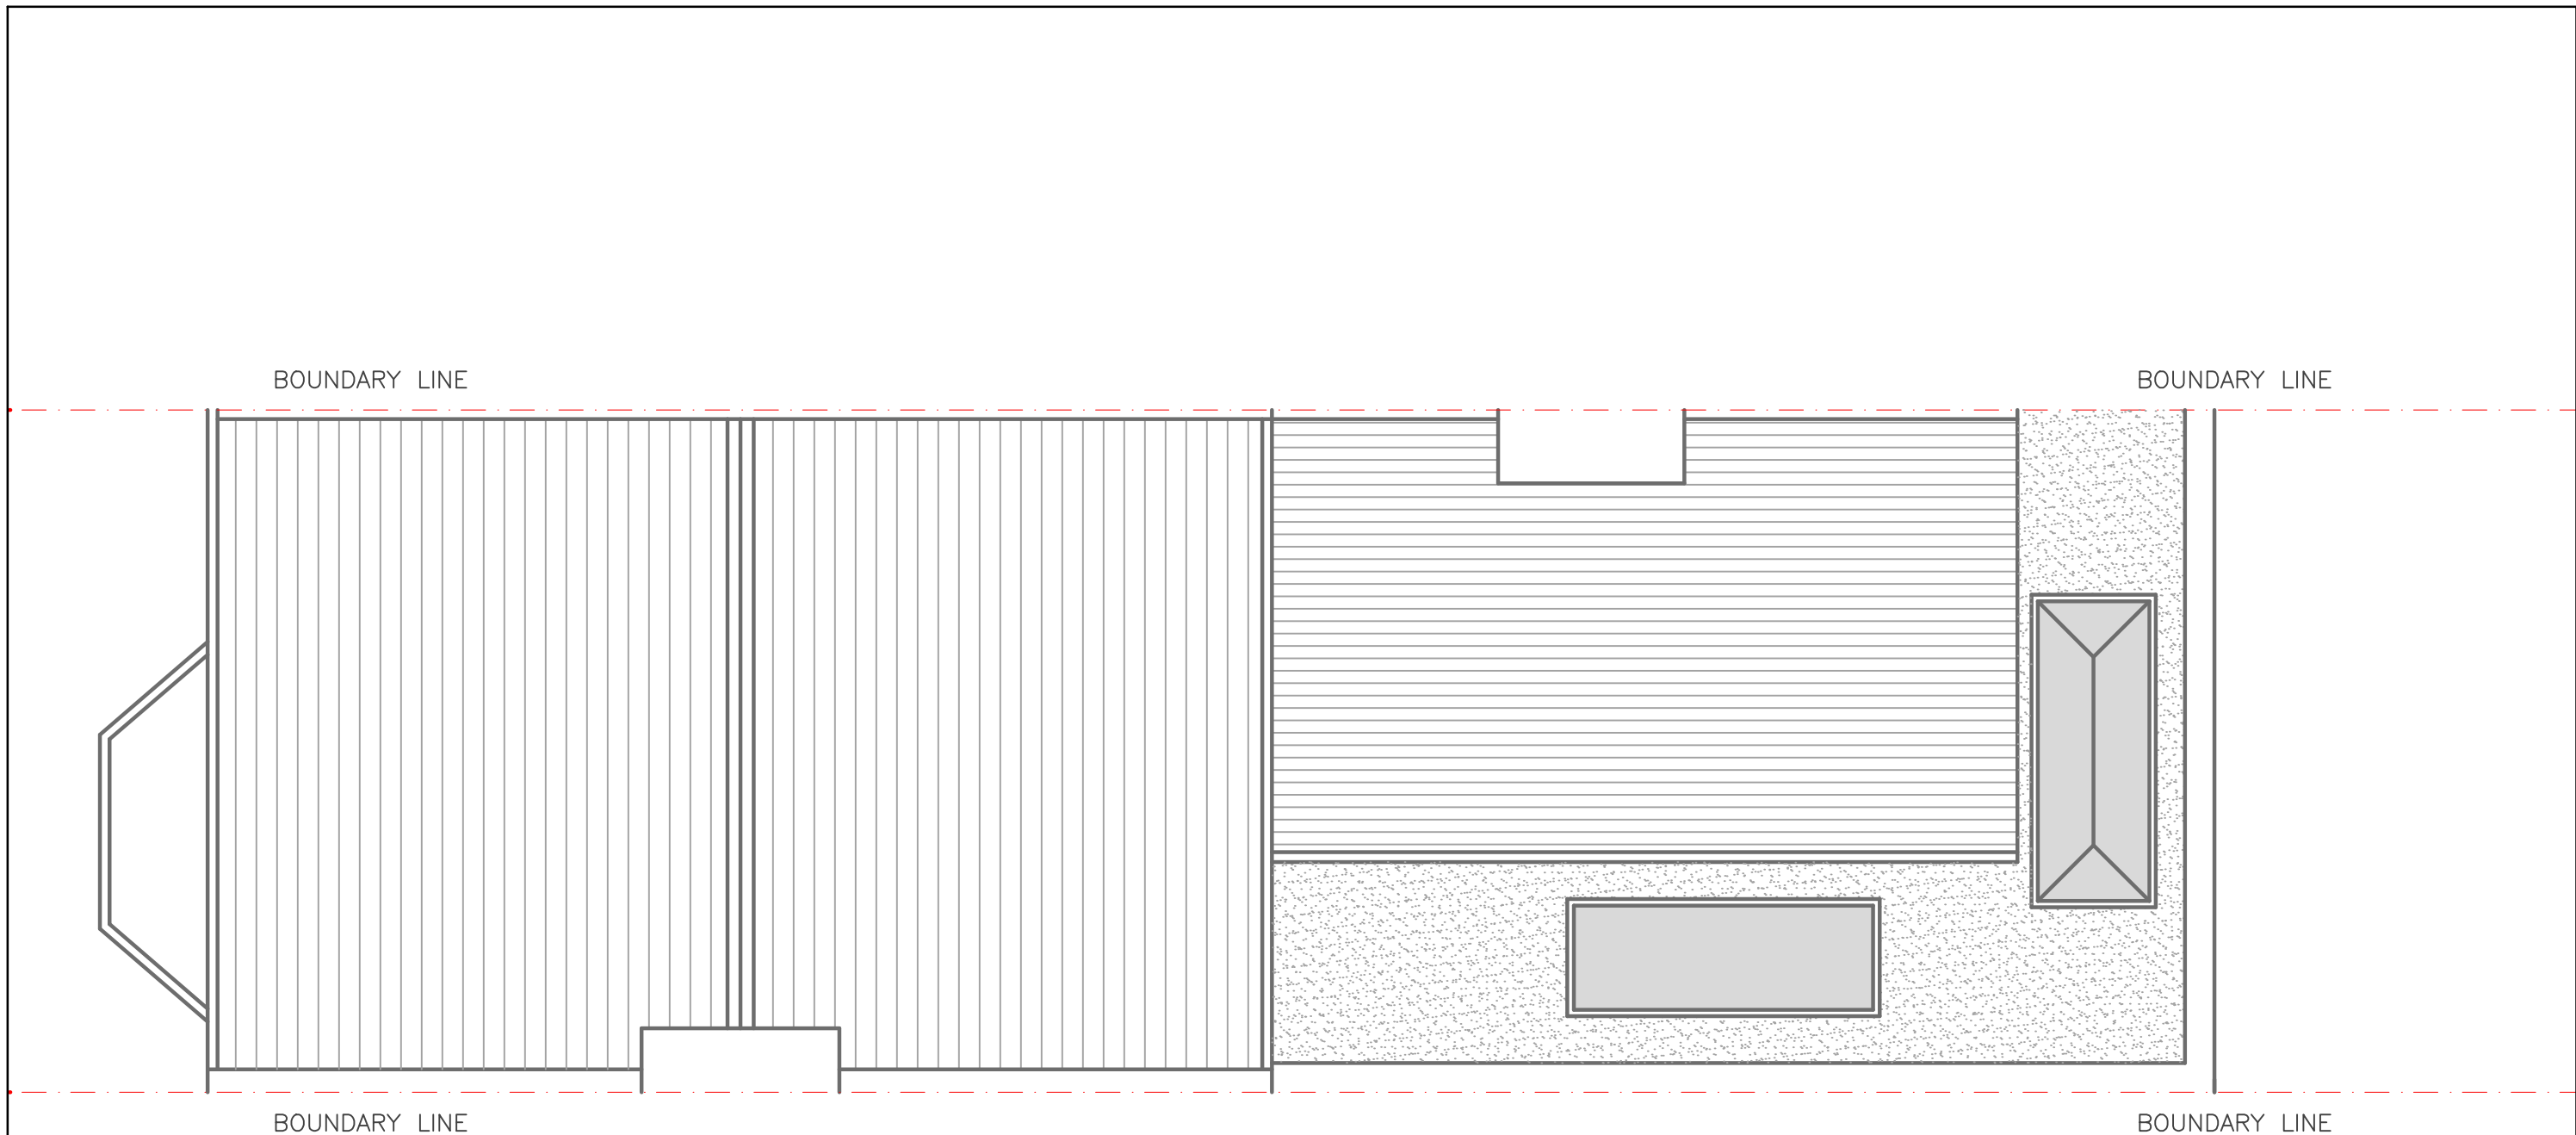

designteam
the kitchen extension company
342 Clapham Road London SW9 9AJ
Tel: 0207 242 5353
hello@designteam.co.uk
www.designteam.co.uk




NOTE: ALL DETAILED MEASUREMENTS ARE APPROXIMATE


ALL RECESSED BEAMS ASSUME THAT THE FLOOR THICKNESS IS SIX INCHES.
THIS CANNOT BE CONFIRMED UNTIL THE BUILD PHASE

PROPOSED ROOF PLAN
1:50


			CLIENT	SC	PROJECT	CROFTON ROAD SE5	SCALE	1:50@A3	DRAWING NO.	REV.	 the kitchen extension company 342 Clapham Road London SW9 9AJ Tel: 0207 242 5353 hello@designteam.co.uk www.designteam.co.uk	
					DRAWING TITLE	PROPOSED ROOF PLAN	DATE	18-04-16	DRAWN	REJ		PP 2
REV	DATE	NOTES					 Meters @ 1:50 @ A3					

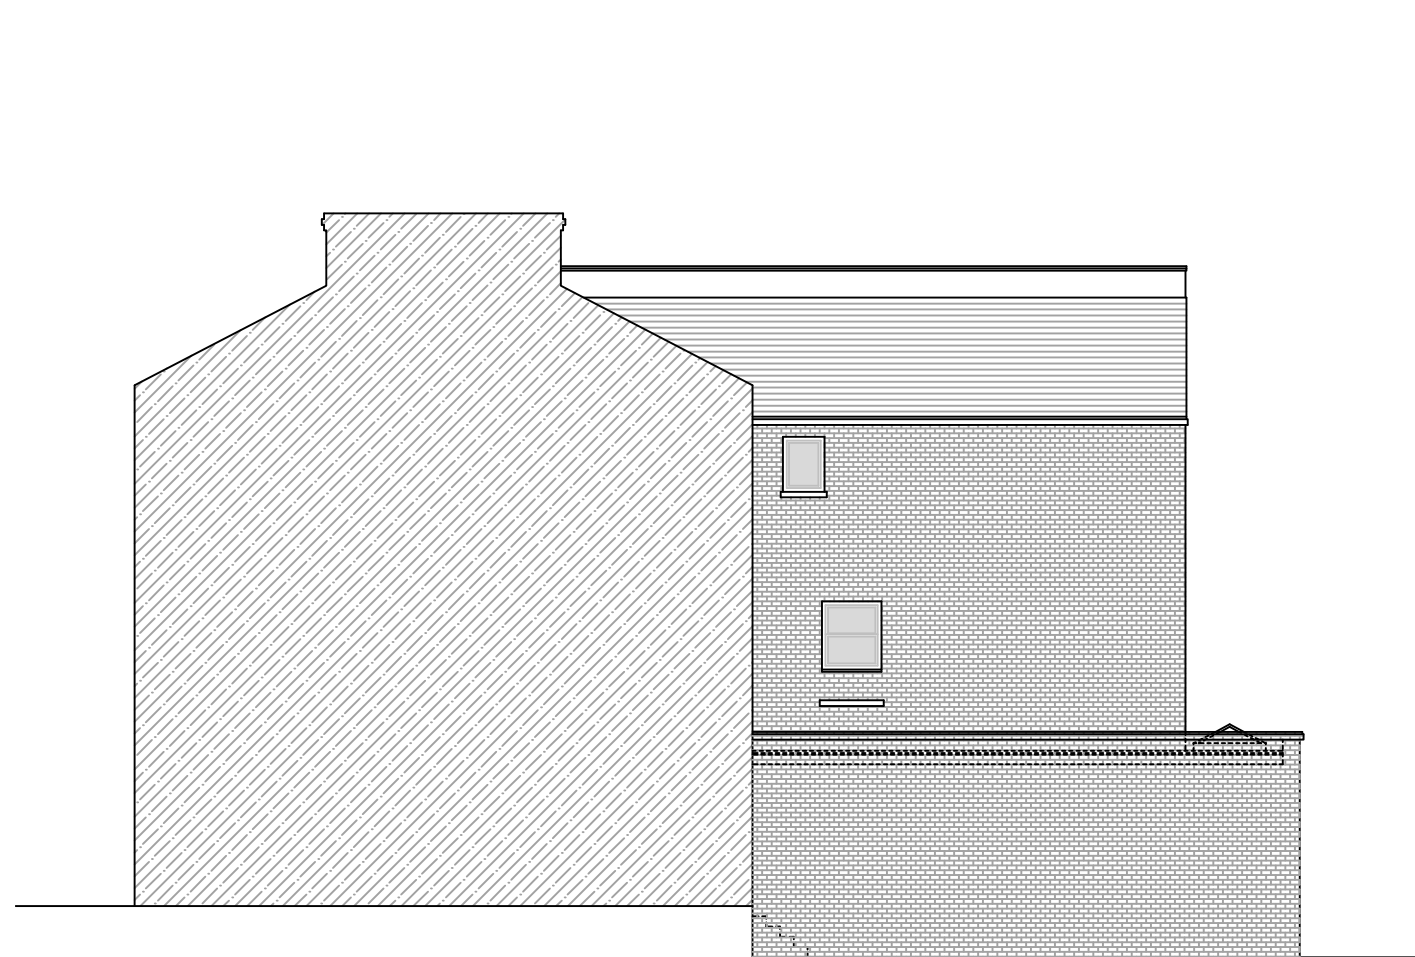

PROPOSED SIDE ELEVATION
1:50

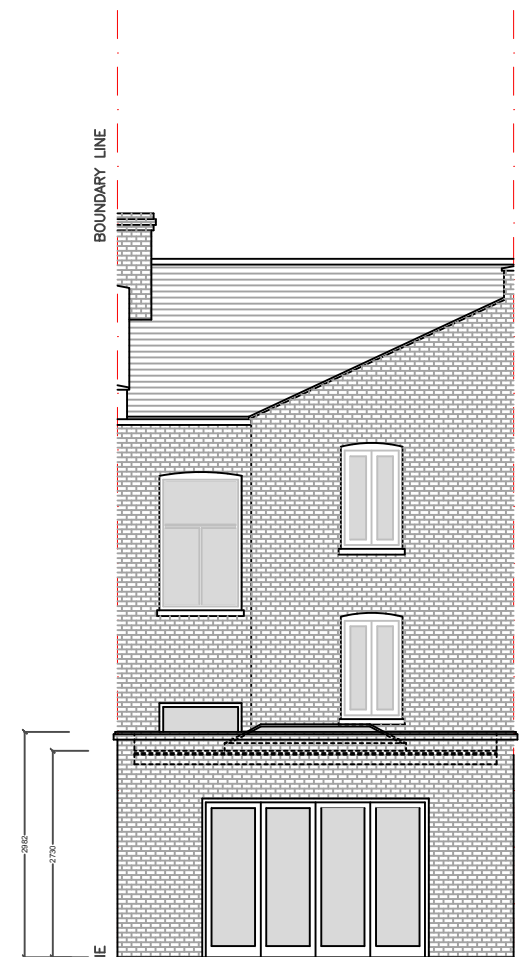

PROPOSED REAR ELEVATION
1:50

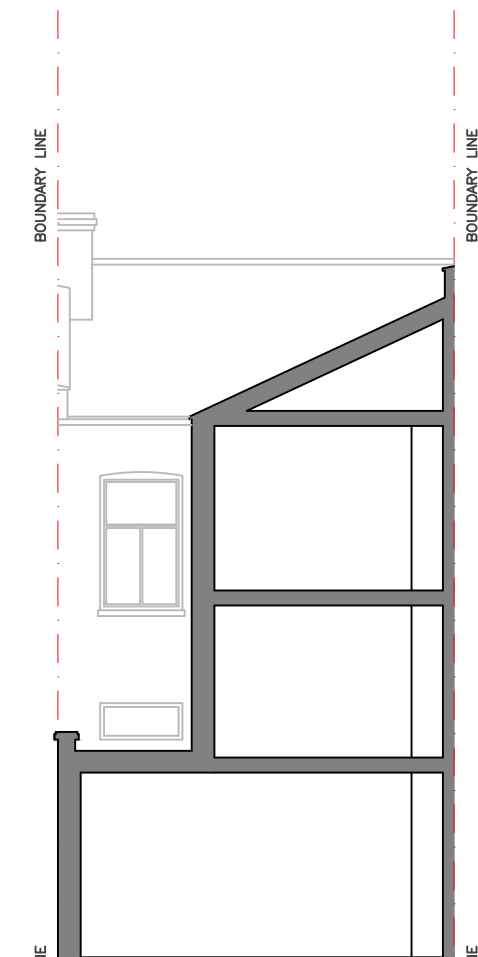

PROPOSED REAR SECTION
1:50


REV	DATE	NOTES

CLIENT	SC
--------	----

PROJECT	CROFTON ROAD SE5
DRAWING TITLE	PROPOSED SIDE ELEVATION

SCALE	1:50@A3
DATE	18-04-16
DRAWN	REJ

DRAWING NO.	PP 3
REV.	

 

designteam
the kitchen extension company

342 Clapham Road
London
SW9 9AJ

Tel: 0207 242 5353
hello@designteam.co.uk
www.designteam.co.uk