


PROPOSED GROUND FLOOR PLAN

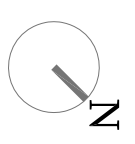

CLIENT: T & AB

PROJECT: STAPLETON ROAD LONDON SW17

SCALE: 1:50 @ A3

DATE: 07-01-14

DRAWN: SM

DRAWING NO.: P1

REV.:

REV. DATE NOTES

DRAWINGS TO BE READ IN CONJUNCTION WITH RELEVANT DRAWING AND SPECS. FIGURED DIMENSIONS ONLY. ANY DISCREPANCIES ARE TO BE POINTED TO THE ARCHITECT. THE ARCHITECT IS NOT LIABLE FOR ANY FAULTS NOT RAISED IN THE EVENT THAT A CONTRACTOR OTHER THAN BUILD TEAM HOLBORN LIMITED IS APPOINTED TO EXECUTE THE WORKS. BUILD TEAM HOLBORN LIMITED ACCEPTS NO LIABILITY WHATSOEVER FOR THE SPECIFICATION, CALCULATION OR OTHER INFORMATION AS IT SO EXISTS PERTAINING TO THE PROPOSED WORKS CONTAINED HEREWITH.





PROPOSED GROUND FLOOR PLAN

0 0.5 1 1.5 2 2.5
Meters @ 1:50 @ A3

buildteam
the side return extension company

Unit 3D
26-32 Voltaire Road
London SW4 6DH

T 020 7495 6561
info@buildteam.com
www.buildteam.com

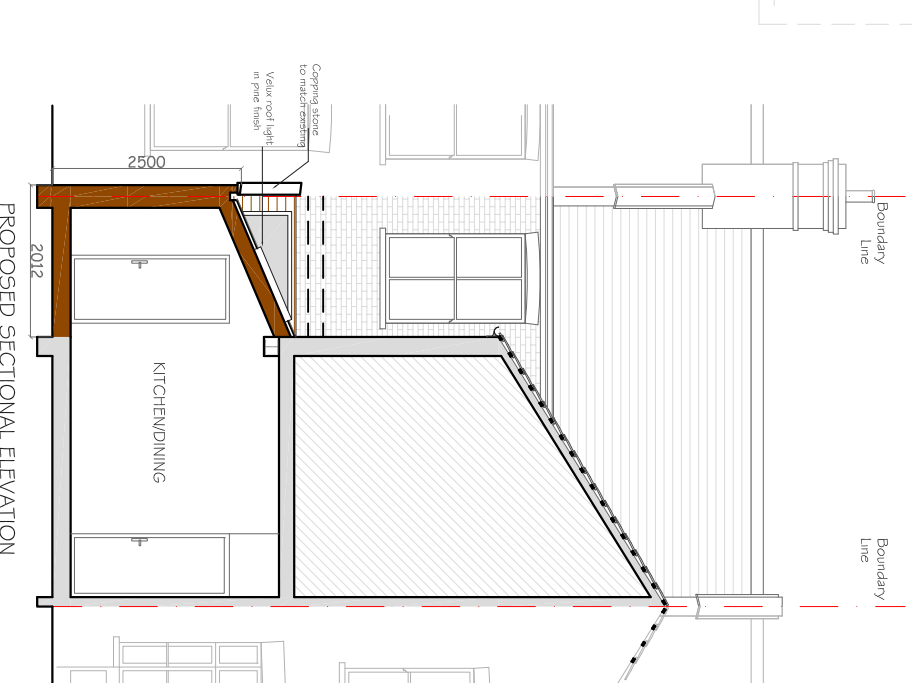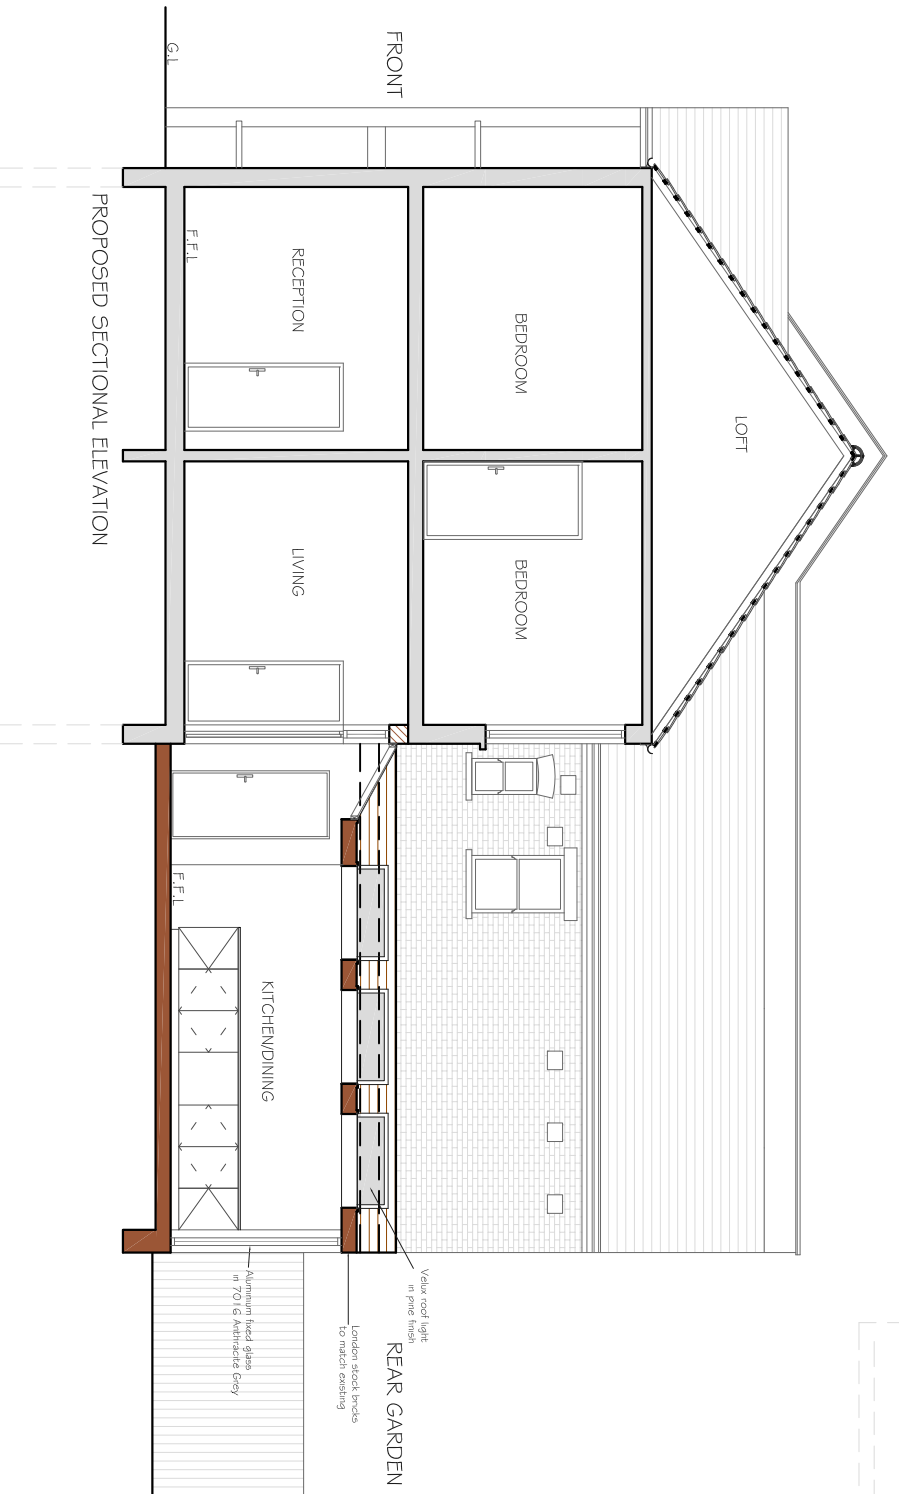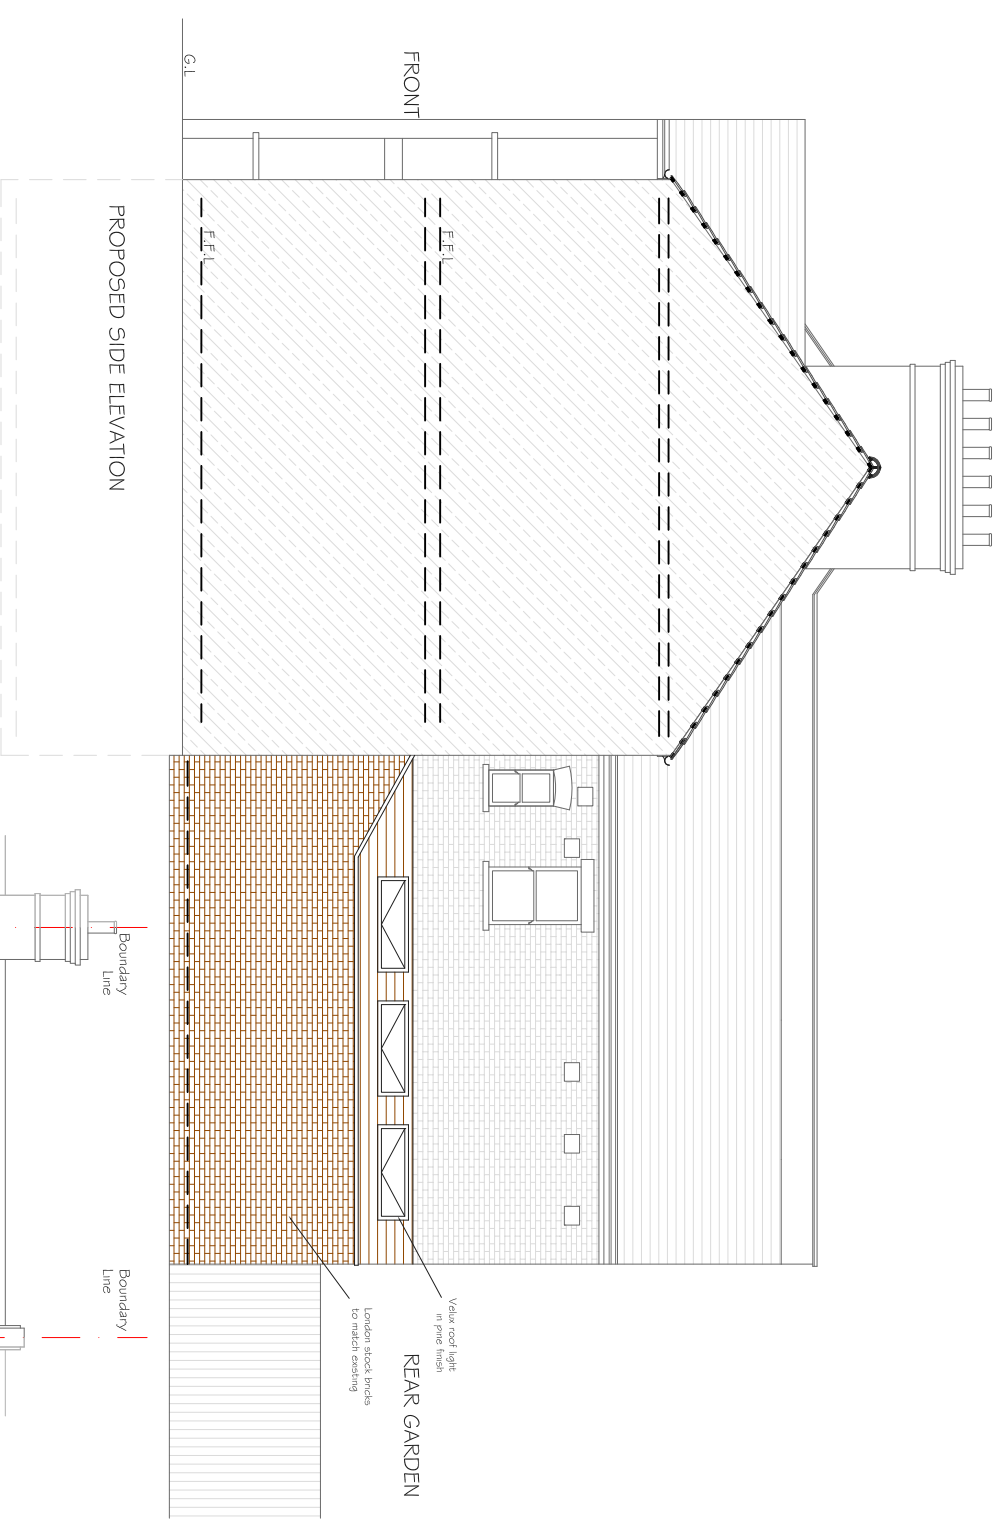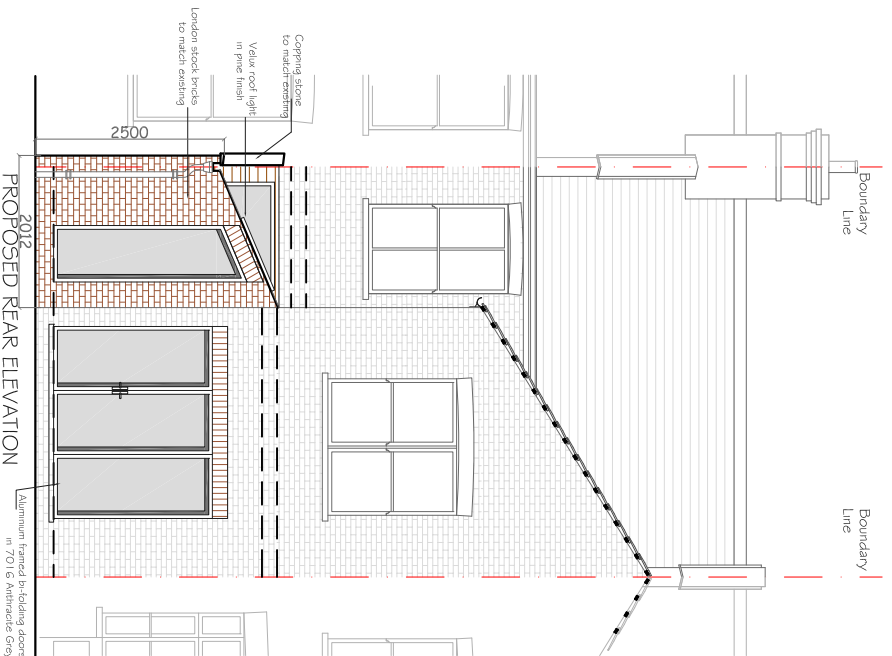

REV DATE NOTES

CLIENT

T & AB

PROJECT

STAPLETON ROAD
LONDON SW17


DRAWING TITLE
**PROPOSED ELEVATIONS &
SECTION**

SCALE 1:100@A3

DATE 07-01-14
DRAWN SM

DRAWING NO. P3

REV.

 

Meters @ 1:100 @ A3

buildteam
the side return extension company
Unit 3D
26-32 Voltaire Road
London SW4 6DH
T 020 7495 6561
info@buildteam.com
www.buildteam.com

DRAWINGS TO BE READ IN CONJUNCTION WITH RELEVANT DRAWING AND SPECS. FIGURED DIMENSIONS ONLY. ANY DISCREPANCIES ARE TO BE POINTED TO THE ARCHITECT. THE ARCHITECT IS NOT LIABLE FOR ANY FAULTS NOT RAISED IN THE EVENT THAT A CONTRACTOR OTHER THAN BUILD TEAM HOLBORN LIMITED IS APPOINTED TO EXECUTE THE WORKS. BUILD TEAM HOLBORN LIMITED ACCEPTS NO LIABILITY WHATSOEVER FOR THE SPECIFICATION, CALCULATION OR OTHER INFORMATION AS IT SO EXISTS PERTAINING TO THE PROPOSED WORKS CONTAINED HEREWITH.