


PROPOSED GROUND FLOOR PLAN
SCALE 1:50



NOTE: all detailed measurements are approximate

REV	DATE	NOTES	CLIENT	PROJECT	SCALE	DATE	DRAWING NO.	REV.	<p>buildteam the kitchen extension company</p> <p>Unit 1F 26-32 Voltaire Road London SW4 6DH</p> <p>T 020 7495 6561 info@buildteam.com www.buildteam.com</p>
			AC	ST. ANN'S HILL	1:50@A3	18-09-15			
					DRAWING TITLE				
					PROPOSED GROUND FLOOR PLAN				



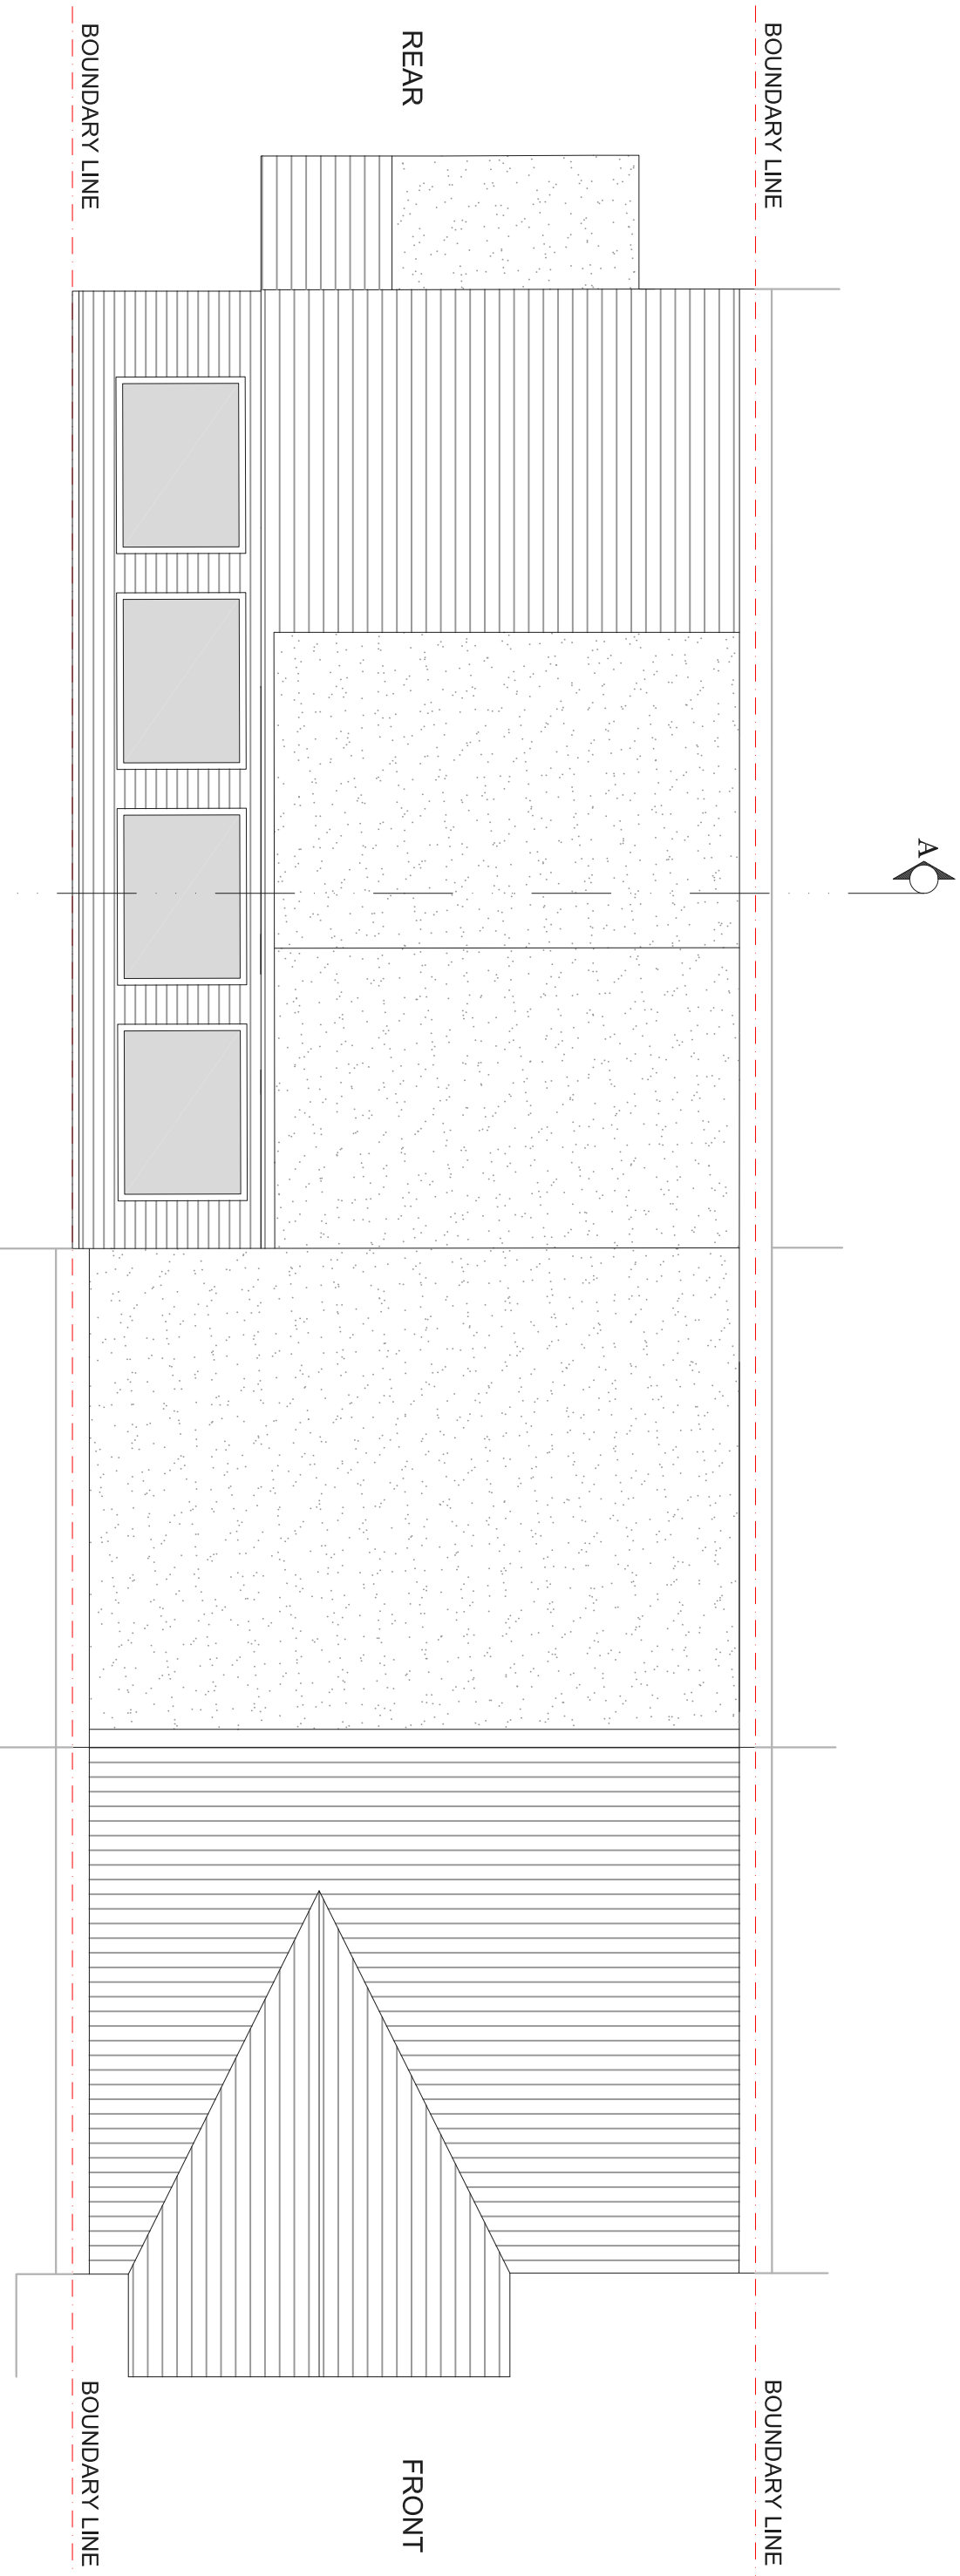


PROPOSED ROOF PLAN
SCALE 1:50



NOTE: all detailed measurements are approximate


CLIENT		PROJECT		SCALE	DRAWING NO.	REV.
AC		ST. ANN'S HILL		1:50@A3		
NOTES		DRAWING TITLE		DATE	DRAWN	
		PROPOSED ROOF PLAN		18-09-15		
REV	DATE			<p>Meters @ 1:50@ A3</p>		
				<p>buildteam the kitchen extension company</p> <p>Unit 1F 26-32 Voltaire Road London SW4 6DH</p> <p>T 020 7495 6561 info@buildteam.com www.buildteam.com</p>		

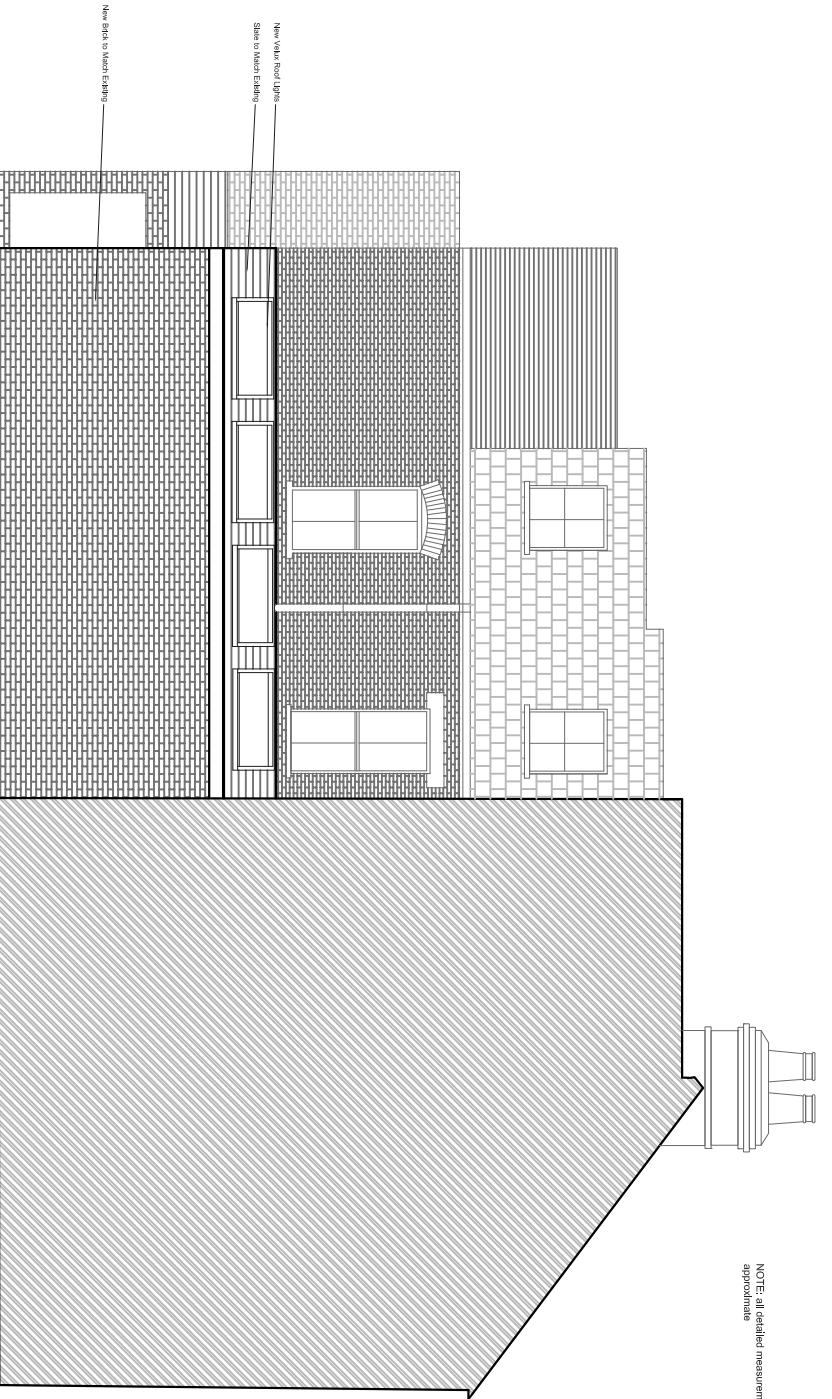

PROPOSED SIDE ELEVATION
SCALE 1:100

NOTE: All detailed measurements are approximate


BOUNDARY LINE

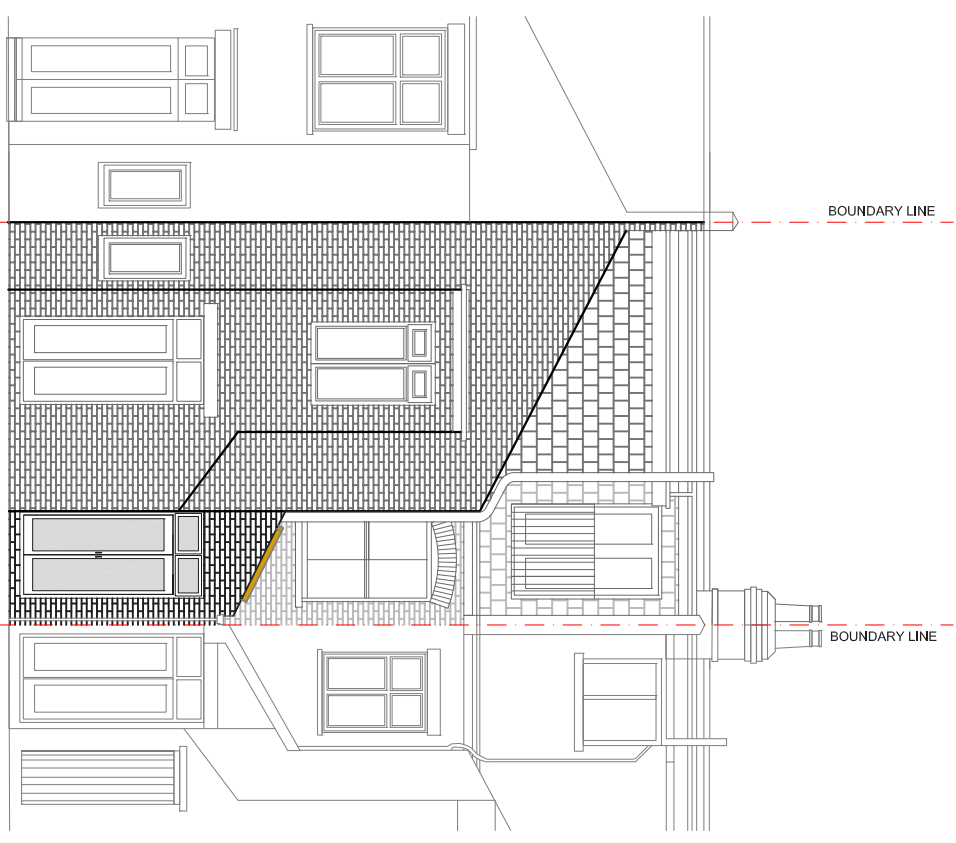

PROPOSED REAR ELEVATION
SCALE 1:100

BOUNDARY LINE

BOUNDARY LINE

 

CLIENT		PROJECT		SCALE	DATE	DRAWN	DRAWING NO.	REV.
AC		ST. ANN'S HILL						
DRAWING TITLE		DRAWING TITLE		0 0.5 1 1.5 2 2.5 Meters @ 1:50@ A3				
PROPOSED ELEVATION		PROPOSED ELEVATION		18-09-15				
REV	DATE	NOTES		buildteam the kitchen extension company Unit 1F 26-32 Voltaire Road London SW4 6DH T 020 7495 6561 info@buildteam.com www.buildteam.com				