


NOTE: all detailed measurements are approximate
 All recessed beams assume that the floor thickness is 6 inches. This cannot be confirmed until the Build phase'

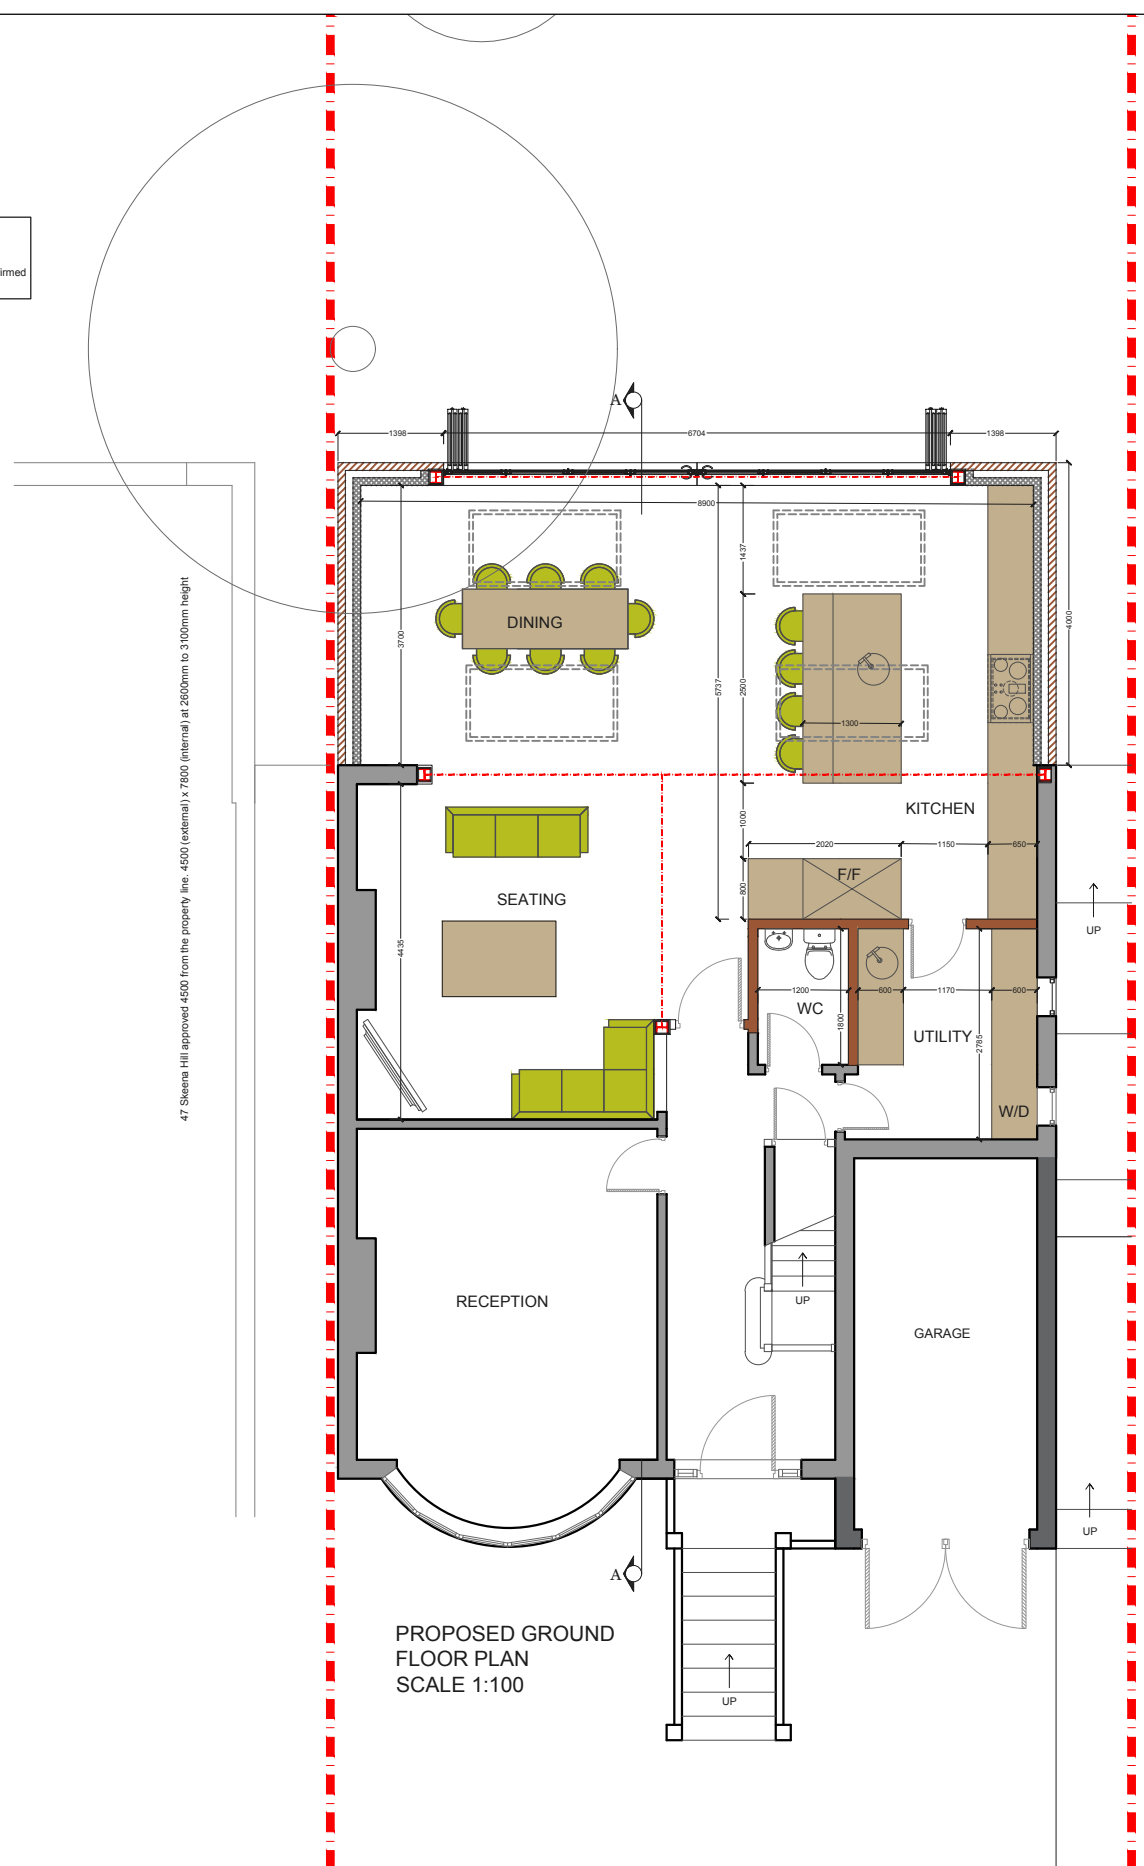

REV	DATE	NOTES

CLIENT	LS & IS
--------	--------------------

PROJECT	SKEENA HILL SW18
DRAWING TITLE	PROPOSED GARAGE & GROUND FLOOR PLANS

SCALE **1:100@A3**

DATE	DRAWN BW	CHECKED SD
------	--------------------	----------------------

DRAWING NO. **PP - 01**

Meters @ 1:100@ A3


REV.

designteam
the kitchen extension company


342 Clapham Road
London
SW9 9AJ

Tel: 0207 242 5353
hello@designteam.co.uk
www.designteam.co.uk

NOTE: all detailed measurements are approximate
 All recessed beams assume that the floor thickness is 6 inches. This cannot be confirmed until the Build phase

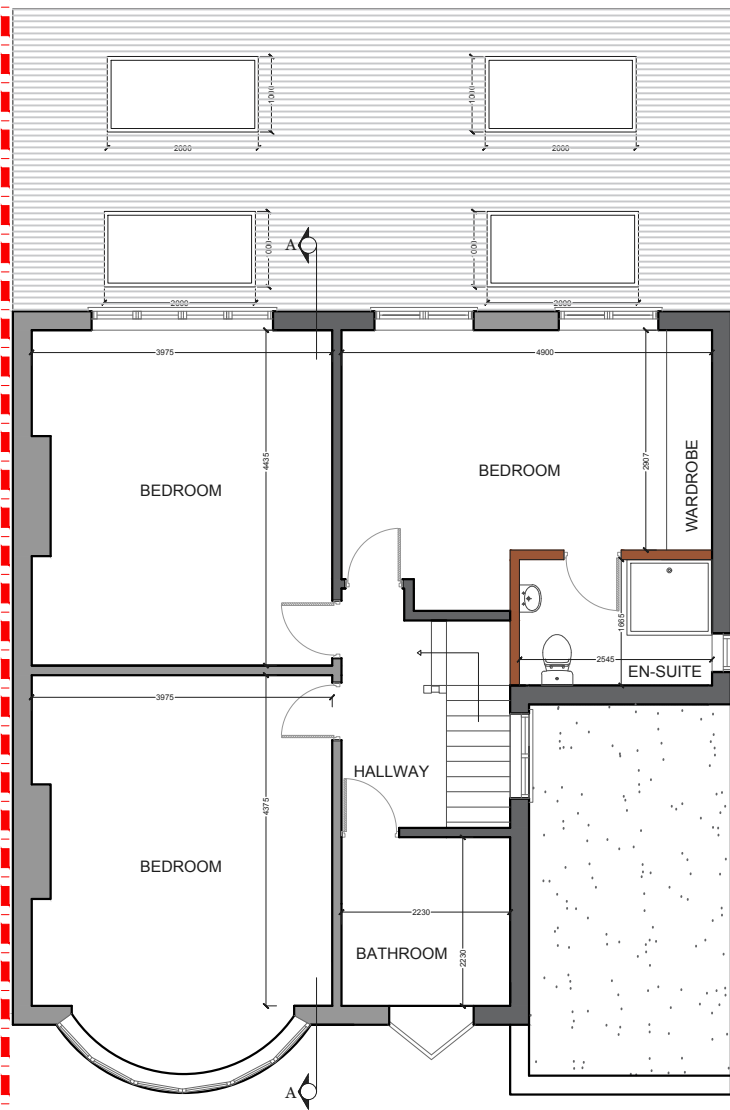

PROPOSED FIRST FLOOR PLAN
 SCALE 1:100

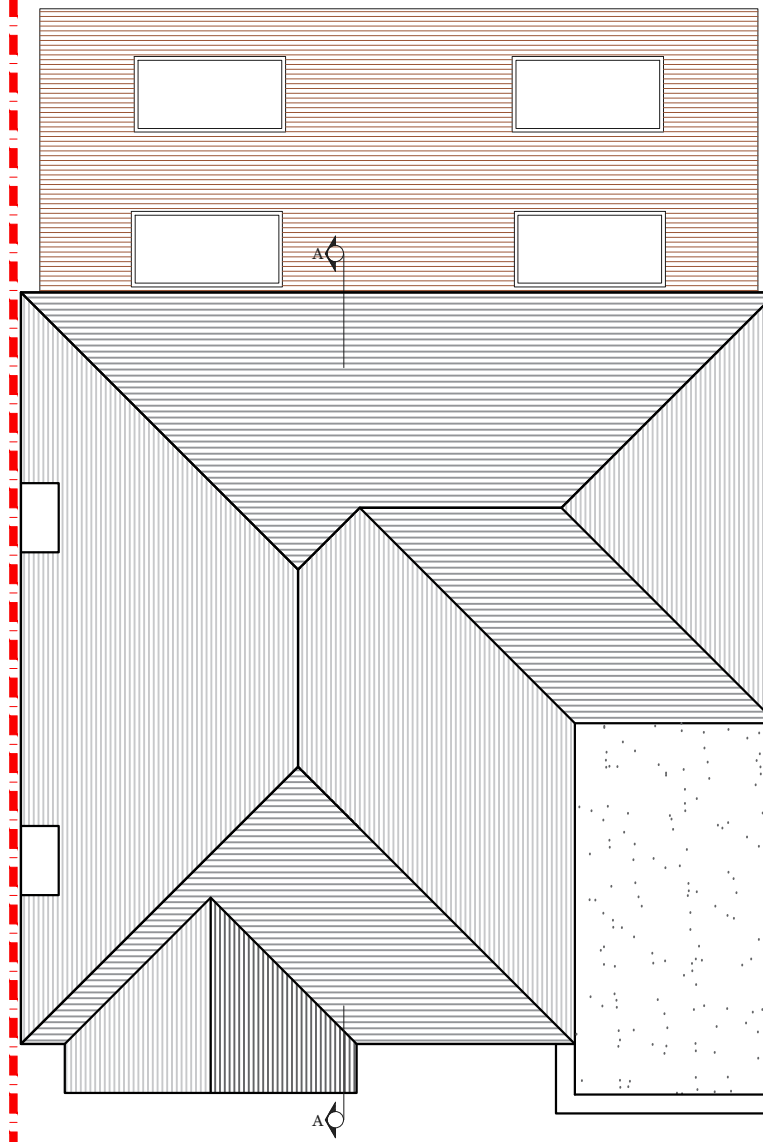

PROPOSED ROOF PLAN
 SCALE 1:100

REV	DATE	NOTES

CLIENT	LS & IS
--------	---------

PROJECT	SKEENA HILL SW18
DRAWING TITLE	PROPOSED FIRST & ROOF PLANS

SCALE 1:100@A3

DATE	DRAWN BW	CHECKED SD
------	-------------	---------------

DRAWING NO. PP-02


REV.

Meters @ 1:100@ A3

designteam
 the kitchen extension company

342 Clapham Road
 London
 SW9 9AJ

Tel: 0207 242 5353
 hello@designteam.co.uk
 www.designteam.co.uk

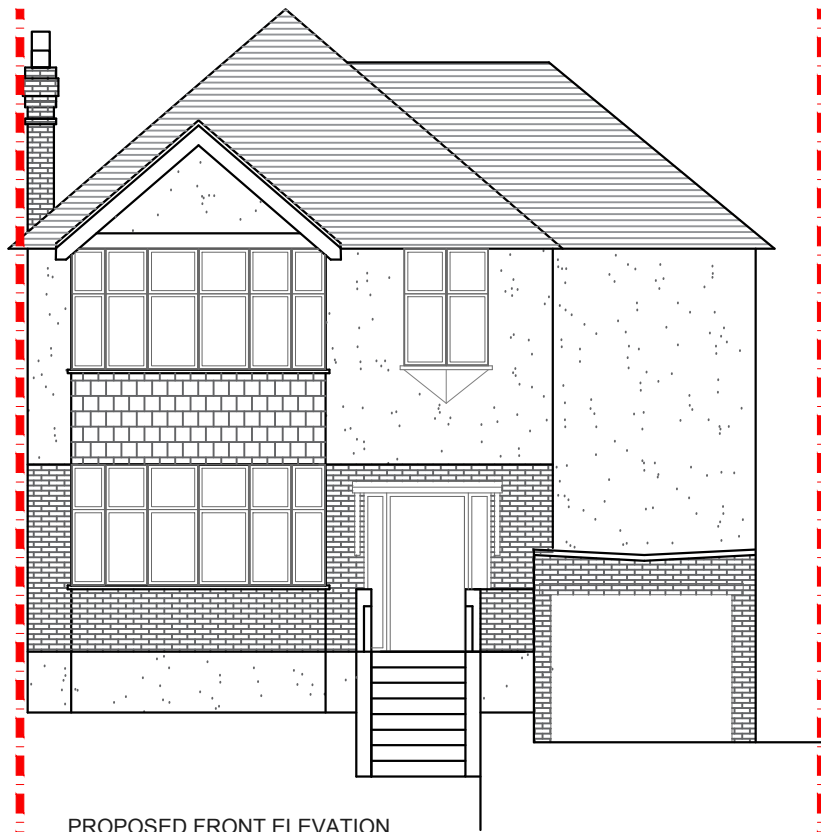

PROPOSED FRONT ELEVATION
SCALE 1:100




PROPOSED SIDE ELEVATION
SCALE 1:100

NOTE: all detailed measurements are approximate
All recessed beams assume that the floor thickness is 6 inches. This cannot be confirmed until the Build phase



PROPOSED REAR ELEVATION
SCALE 1:100

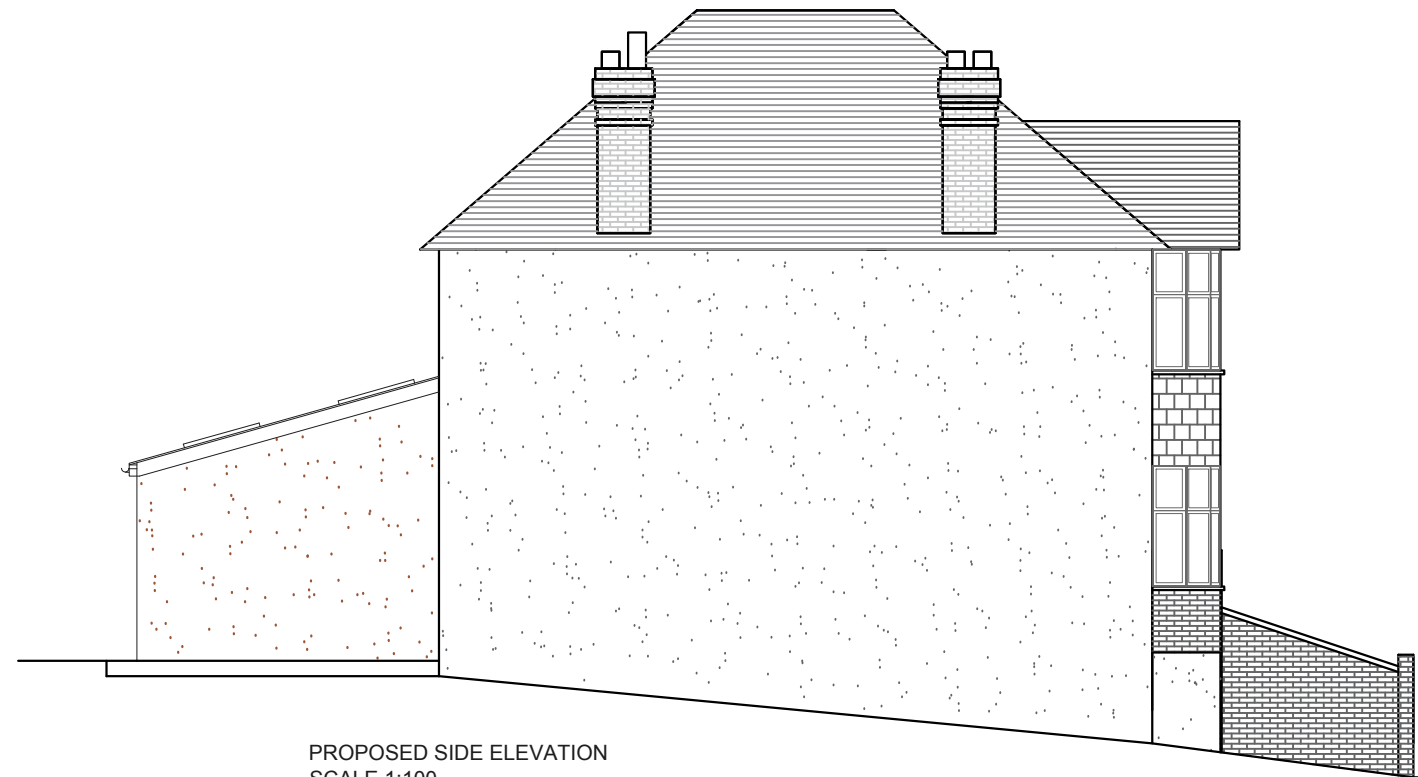

PROPOSED SIDE ELEVATION
SCALE 1:100

			CLIENT	LS & IS		PROJECT	SKEENA HILL SW18		SCALE	1:100@A3		DRAWING NO.	REV.
									DATE	DRAWN	CHECKED	PP - 03	
										BW	SD		
REV	DATE	NOTES					DRAWING TITLE	PROPOSED ELEVATIONS		<p>Meters @ 1:100@ A3</p>			
											<p>the kitchen extension company</p> <p>342 Clapham Road London SW9 9AJ Tel: 0207 242 5353 hello@designteam.co.uk www.designteam.co.uk</p>		