




NOTE: all detailed measurements are approximate
 All recessed beams assume that the floor thickness is 6 inches. This cannot be confirmed until the Build phase'

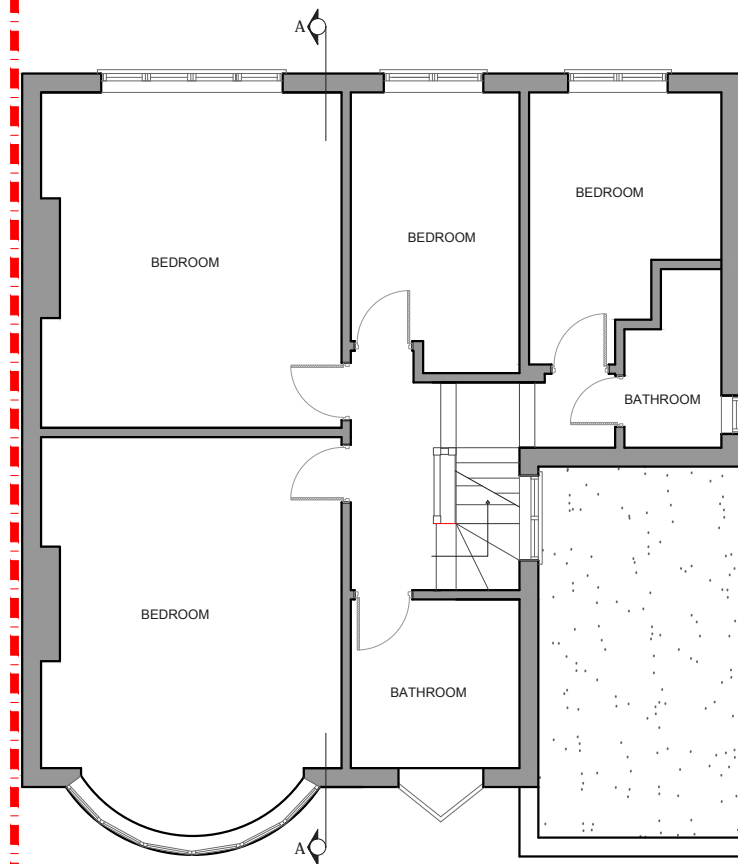

PROPOSED FIRST FLOOR PLAN
 SCALE 1:100

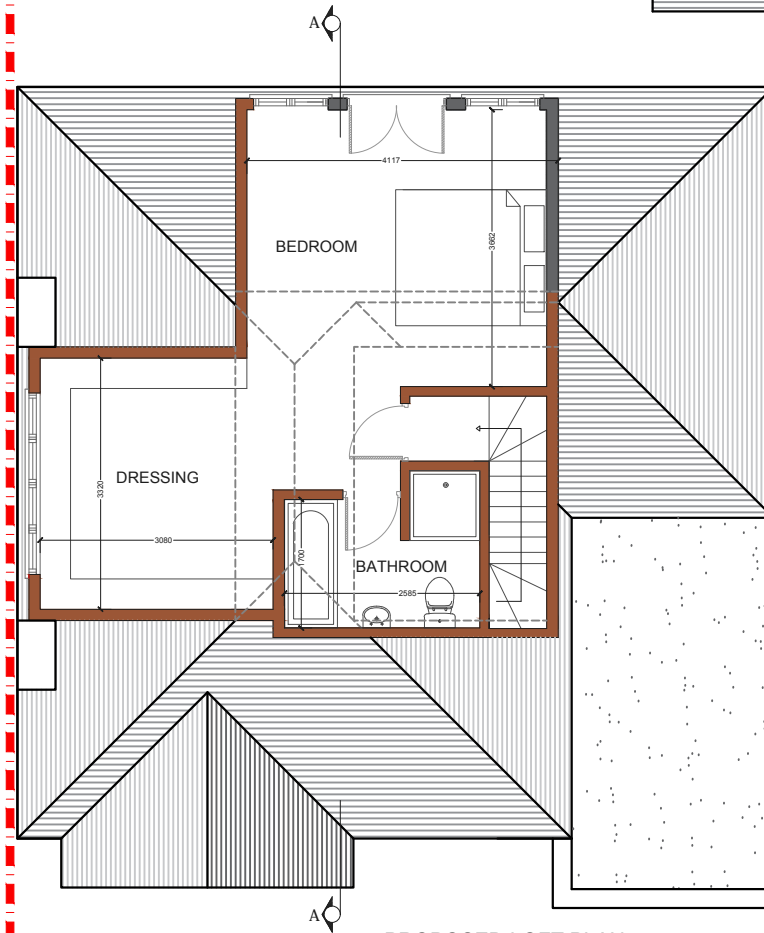

PROPOSED LOFT PLAN
 SCALE 1:100

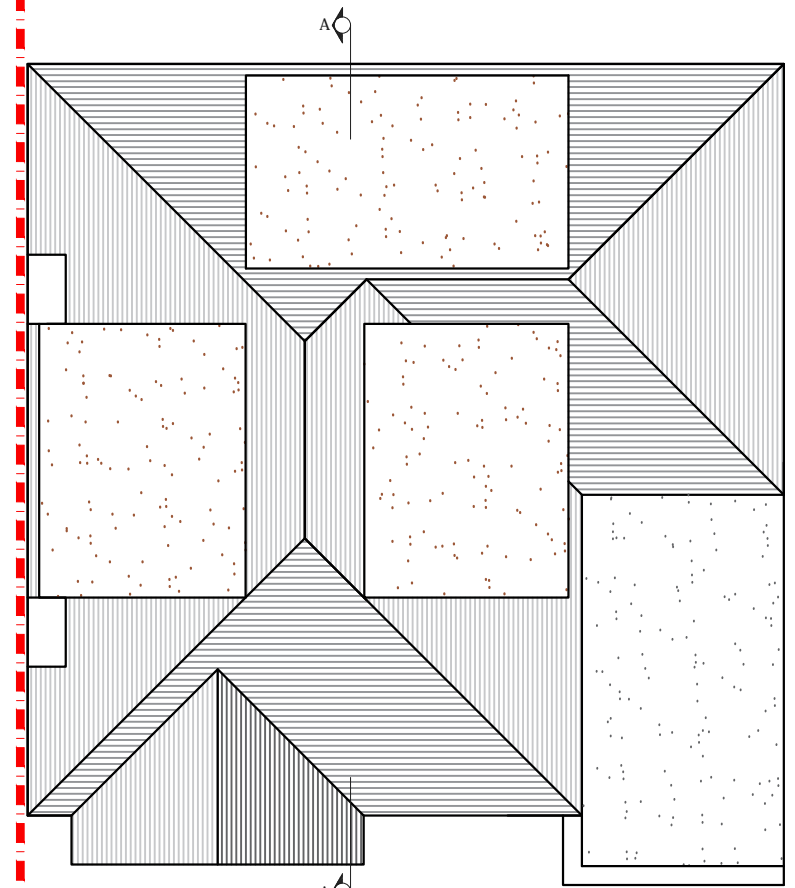

PROPOSED ROOF PLAN
 SCALE 1:100


REV	DATE	NOTES

CLIENT	LS & IS
--------	---------

PROJECT	SKEENA HILL SW18
DRAWING TITLE	PROPOSED FLOOR PLANS

SCALE	1:100@A3
DATE	DRAWN BW
	CHECKED SD

DRAWING NO.	PP - 01
REV.	

 

designteam
 the kitchen extension company
 342 Clapham Road London SW9 9AJ
 Tel: 0207 242 5353
 hello@designteam.co.uk
 www.designteam.co.uk



PROPOSED FRONT ELEVATION
SCALE 1:100




PROPOSED SIDE ELEVATION
SCALE 1:100

NOTE: all detailed measurements are approximate
All recessed beams assume that the floor thickness is 6 inches. This cannot be confirmed until the Build phase



PROPOSED REAR ELEVATION
SCALE 1:100

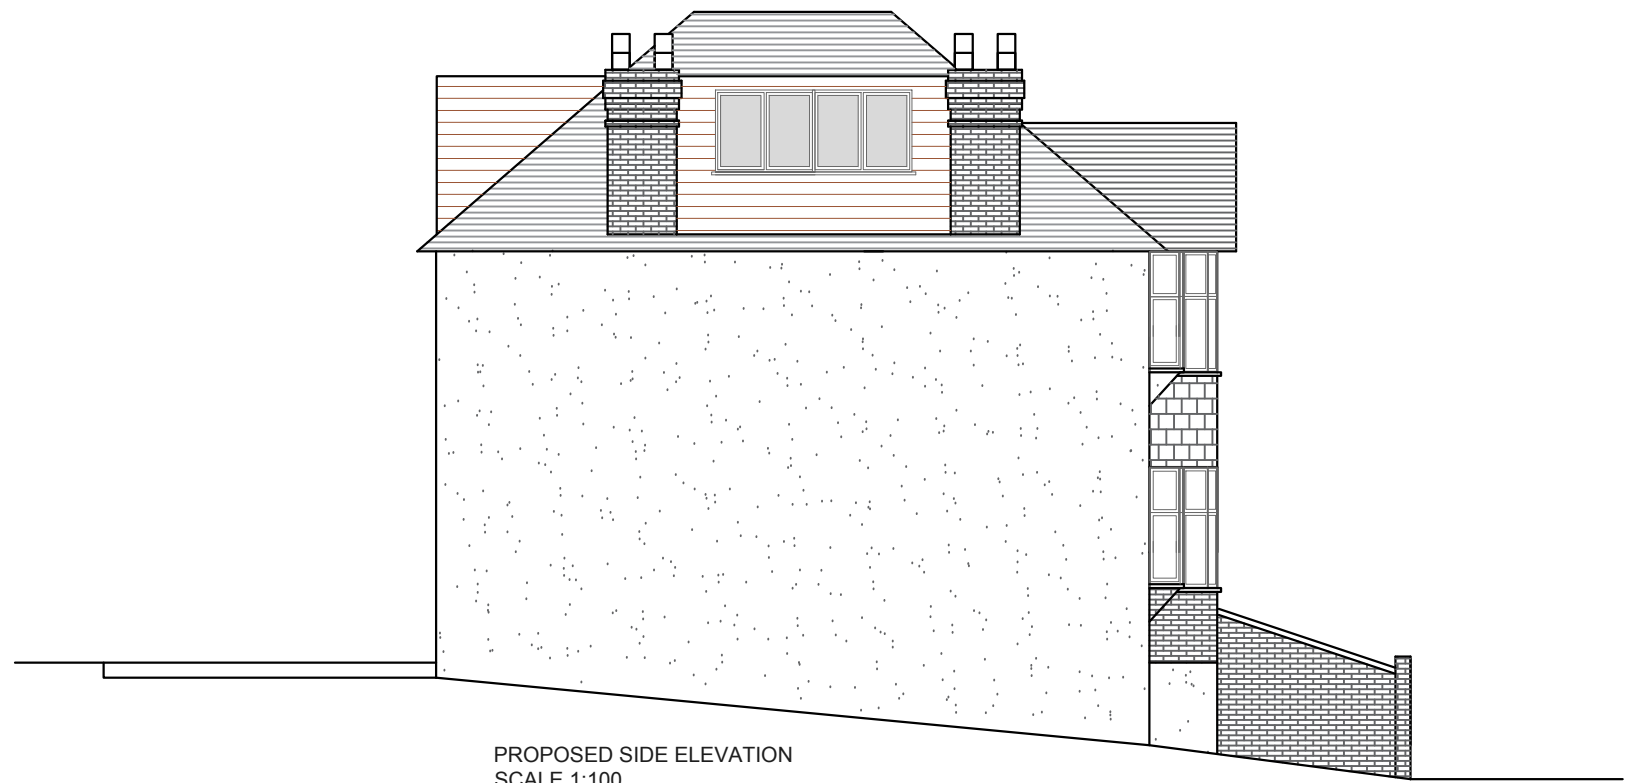

PROPOSED SIDE ELEVATION
SCALE 1:100

			CLIENT	LS & IS		PROJECT	SKEENA HILL SW18		SCALE	1:100@A3	DRAWING NO.	PP - 02	REV.	
						DRAWING TITLE	PROPOSED ELEVATIONS		DATE		DRAWN	BW	CHECKED	SD
REV	DATE	NOTES							<p>Meters @ 1:100@ A3</p>			<p>the kitchen extension company</p> <p>342 Clapham Road London SW9 9AJ Tel: 0207 242 5353 hello@designteam.co.uk www.designteam.co.uk</p>		