


NOTES: All detailed measurements are approximate.


 
NOTES: All measurements of neighbouring properties are approximate including garden levels and will be subject to Party Wall Matters.

NOTES: All recessed beams assume that the floor thickness is 6 inches. This cannot be confirmed until the opening up work during the build phase.

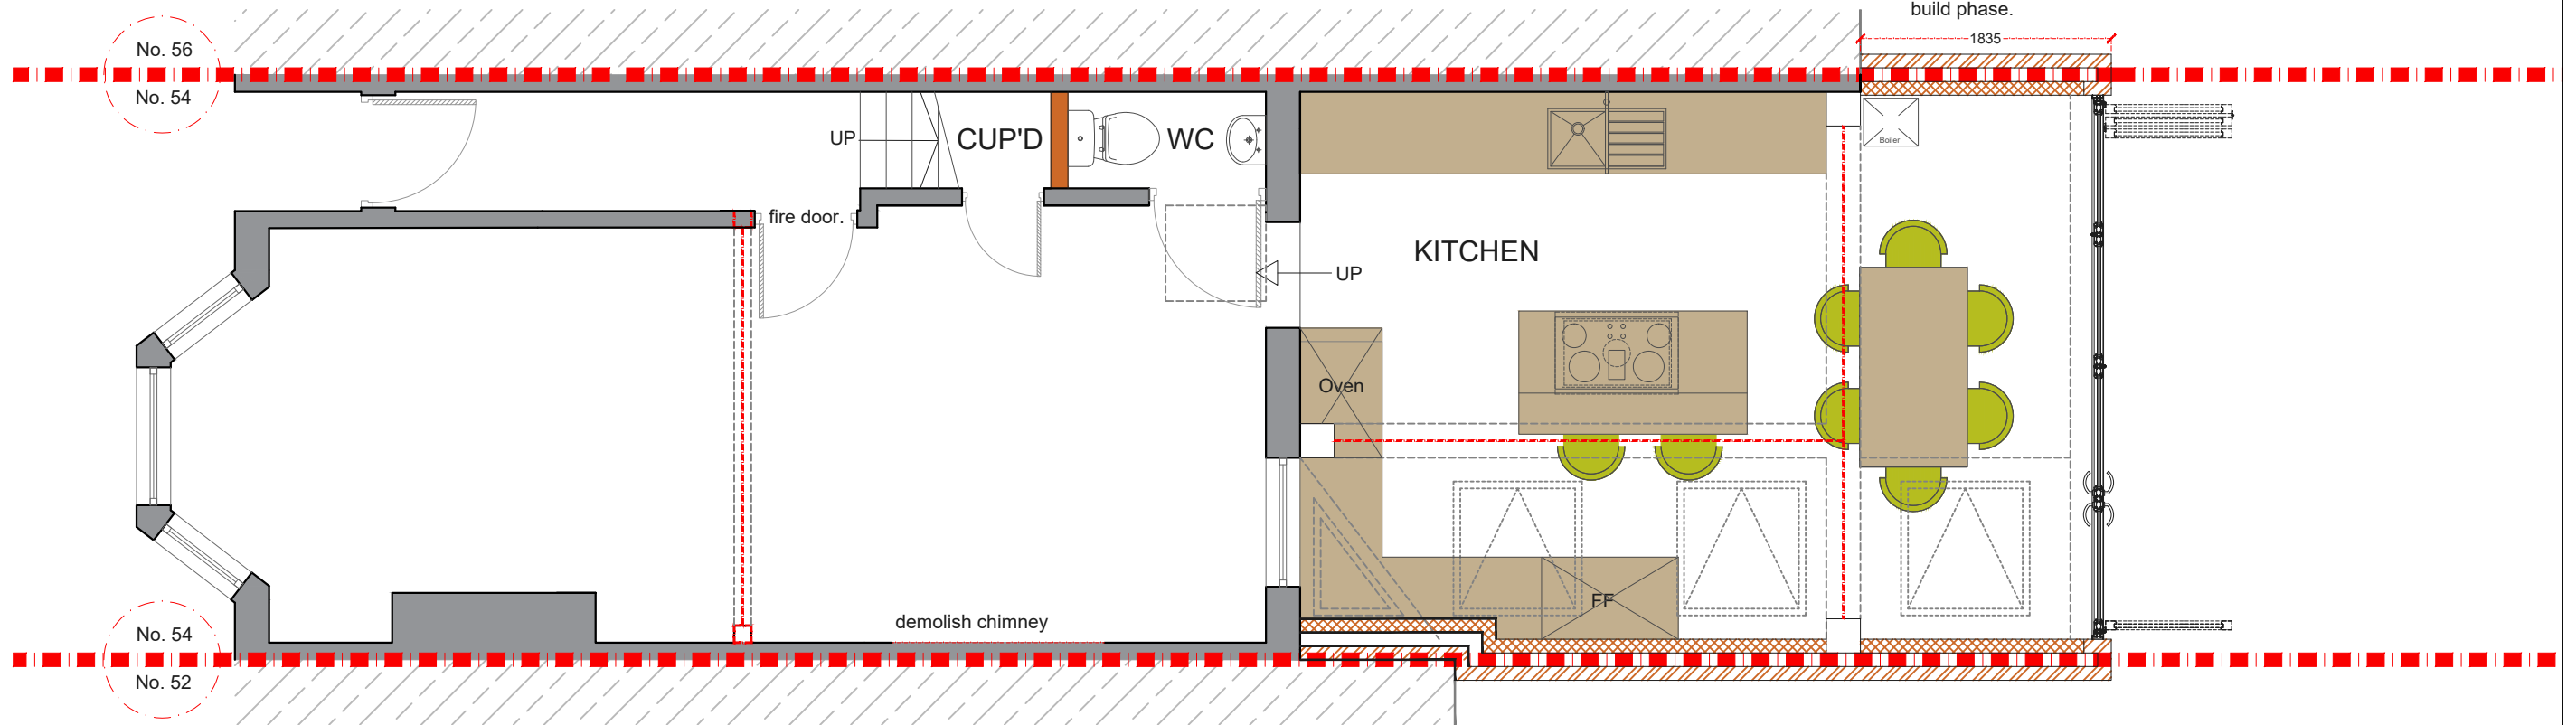

PROPOSED GROUND FLOOR PLAN  
SCALE 1:50




			CLIENT	A & D S		PROJECT	SURREY ROAD SE15		SCALE	1:50@A3	DRAWING NO.	REV.	 342 Clapham Road London SW9 9AJ Tel: 0207 242 5353 hello@designteam.co.uk www.designteam.co.uk
								DATE	21-05-18	DRAWN	MH	P - 1	
													
REV	DATE	NOTES				DRAWING TITLE		PROPOSED GROUND FLOOR PLAN					

NOTES: All detailed measurements are approximate.



NOTES: All measurements of neighbouring properties are approximate including garden levels and will be subject to Party Wall Matters.


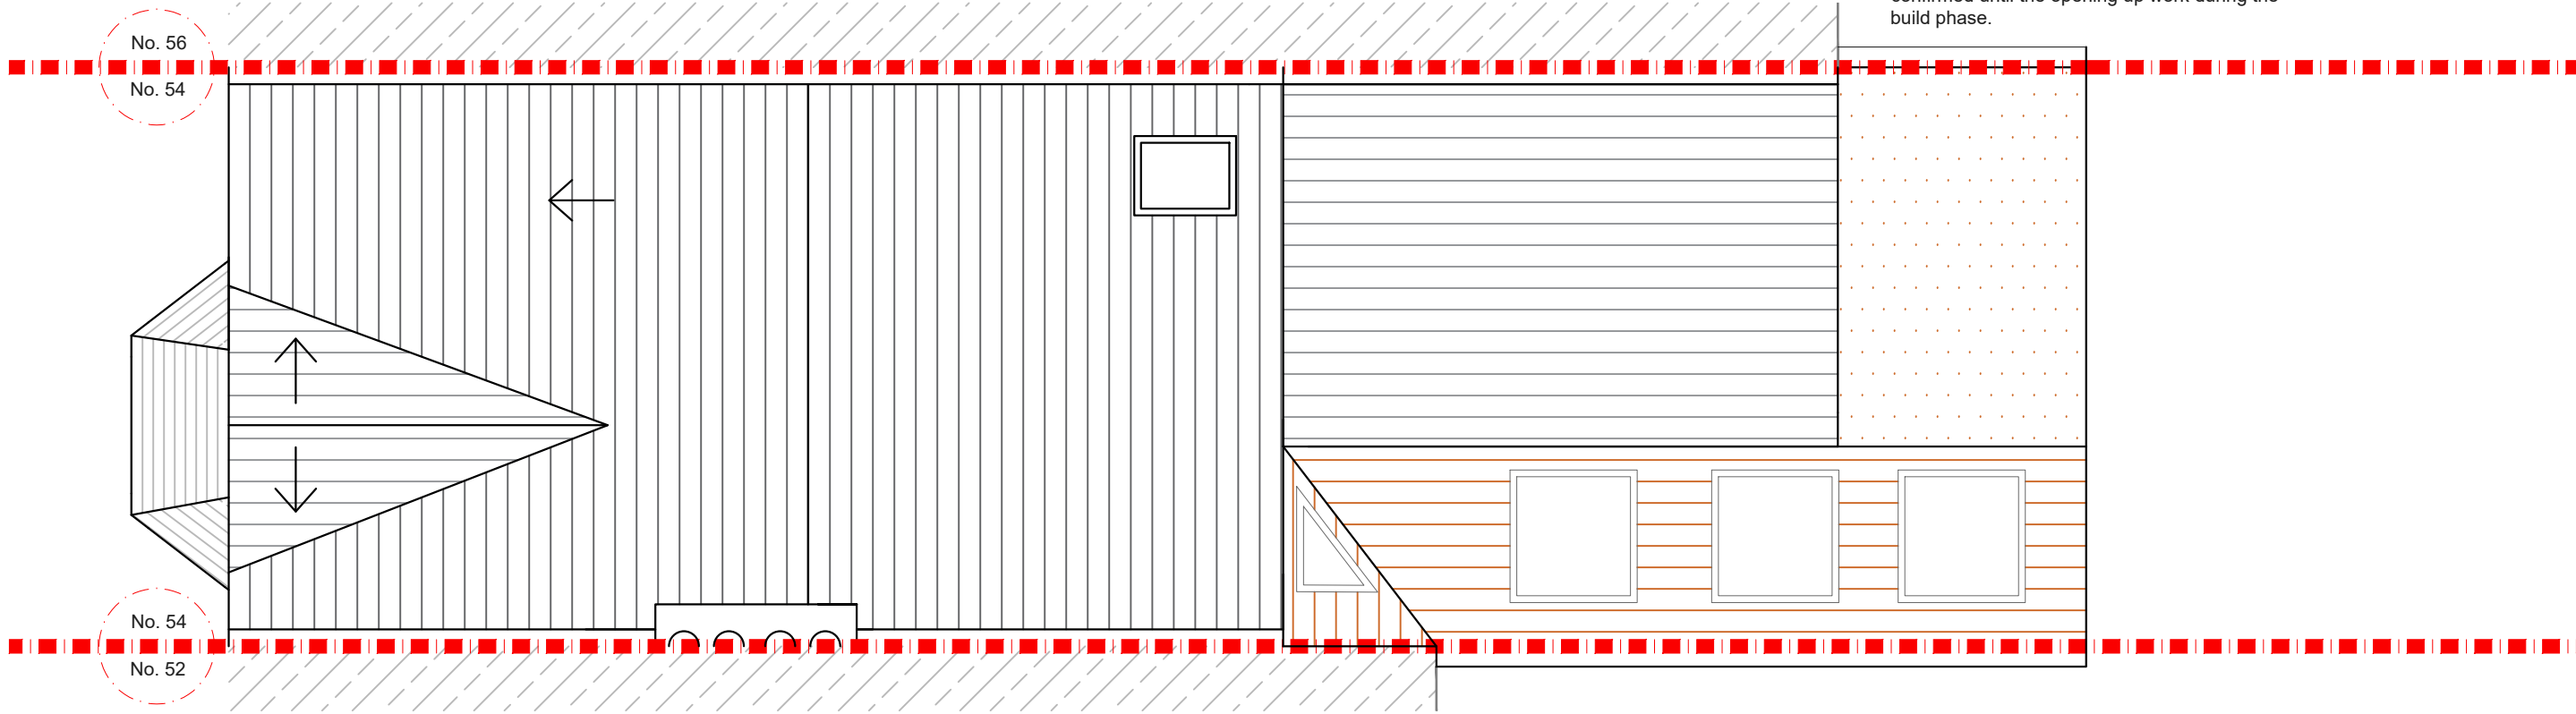
NOTES: All recessed beams assume that the floor thickness is 6 inches. This cannot be confirmed until the opening up work during the build phase.



**PROPOSED ROOF PLAN**  
SCALE 1:50




 
			CLIENT	A & D S	PROJECT	SURREY ROAD SE15	SCALE	1:50@A3	DRAWING NO.	REV.	 342 Clapham Road London SW9 9AJ Tel: 0207 242 5353 hello@designteam.co.uk www.designteam.co.uk	
							DATE	21-05-18	DRAWN	LD		P - 2
					DRAWING TITLE	PROPOSED ROOF PLAN	 Meters @ 1:50@ A3					
REV	DATE	NOTES										

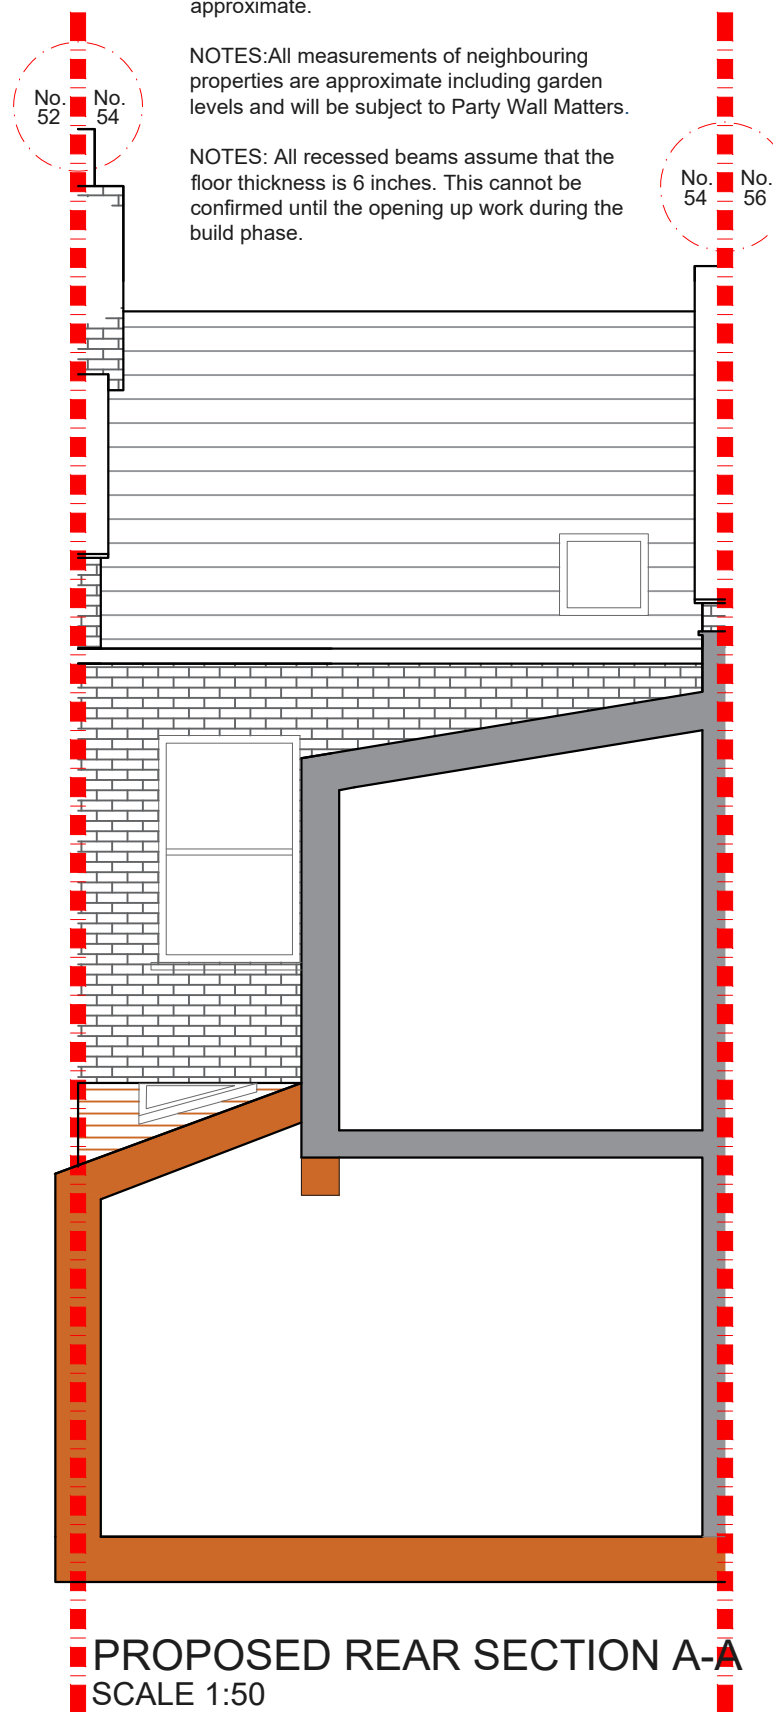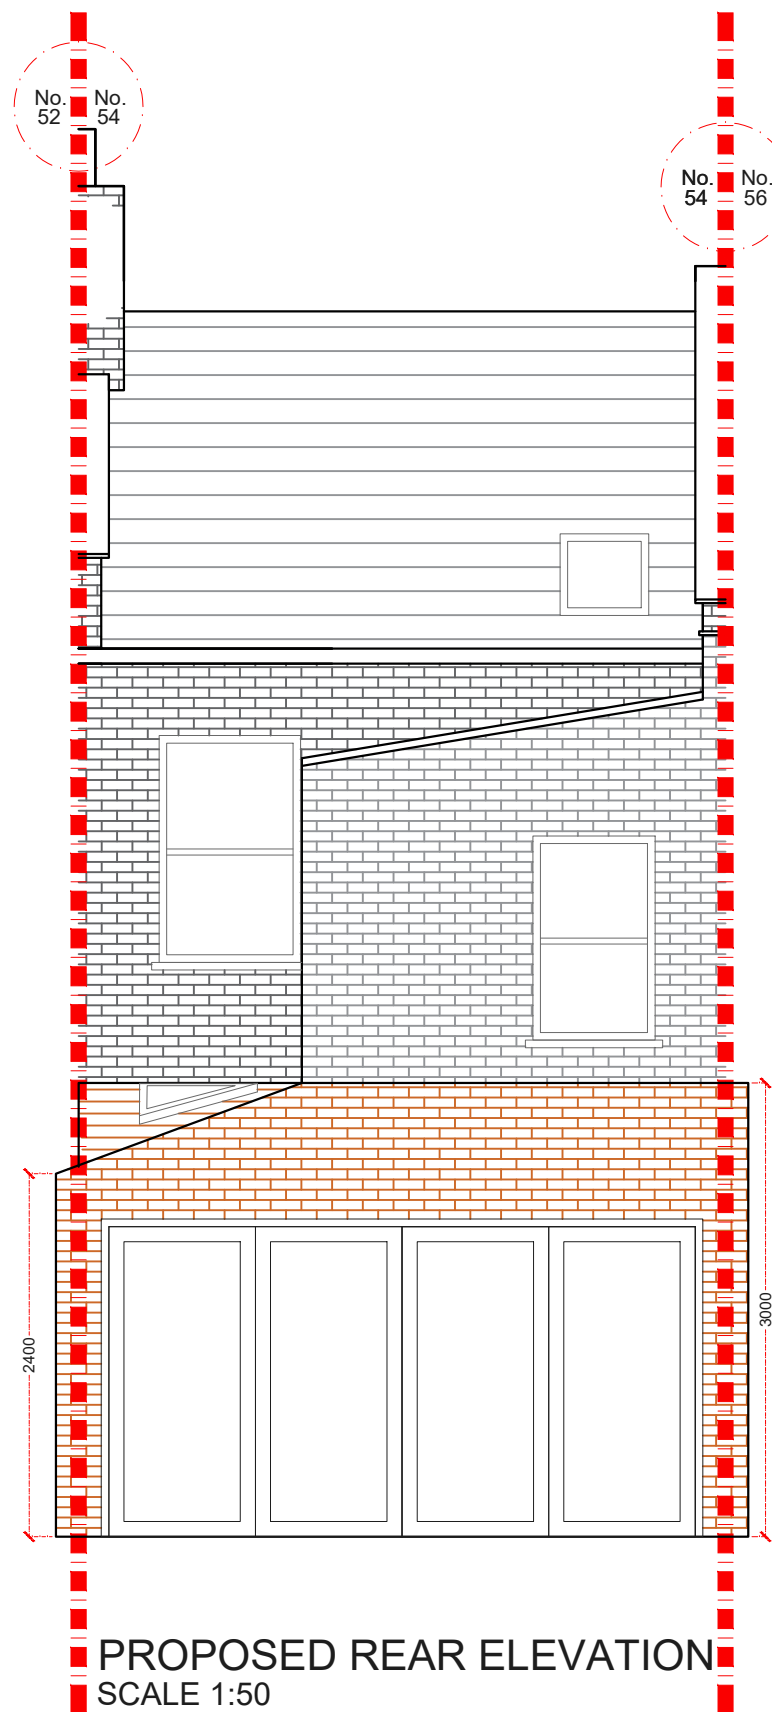

NOTES: All detailed measurements are approximate.

NOTES: All measurements of neighbouring properties are approximate including garden levels and will be subject to Party Wall Matters.

NOTES: All recessed beams assume that the floor thickness is 6 inches. This cannot be confirmed until the opening up work during the build phase.

			CLIENT	A & D S	PROJECT	SURREY ROAD SE15	SCALE	1:50@A3	DRAWING NO.	REV.	 342 Clapham Road London SW9 9AJ Tel: 0207 242 5353 hello@designteam.co.uk www.designteam.co.uk
					DRAWING TITLE	PROPOSED REAR ELEVATION AND SECTION	DATE	13-07-18	DRAWN	MH	
							 Meters @ 1:50@ A3				
REV	DATE	NOTES									