

PROPOSED GROUND FLOOR PLAN
SCALE 1:50

REV	DATE	NOTES

CLIENT	O&ED
--------	------


PROJECT	188 THIRD AVENUE W10
DRAWING TITLE	PROPOSED GROUND FLOOR PLAN

SCALE	1:50@A3	DRAWING NO.		REV.	
DATE	22-04-15	DRAWN	SC		
<p>Meters @ 1:50@ A3</p>					

buildteam
the side return extension company

Unit 1F
26-32 Voltaire Road
London SW4 6DH


T 020 7495 6561
info@buildteam.com
www.buildteam.com

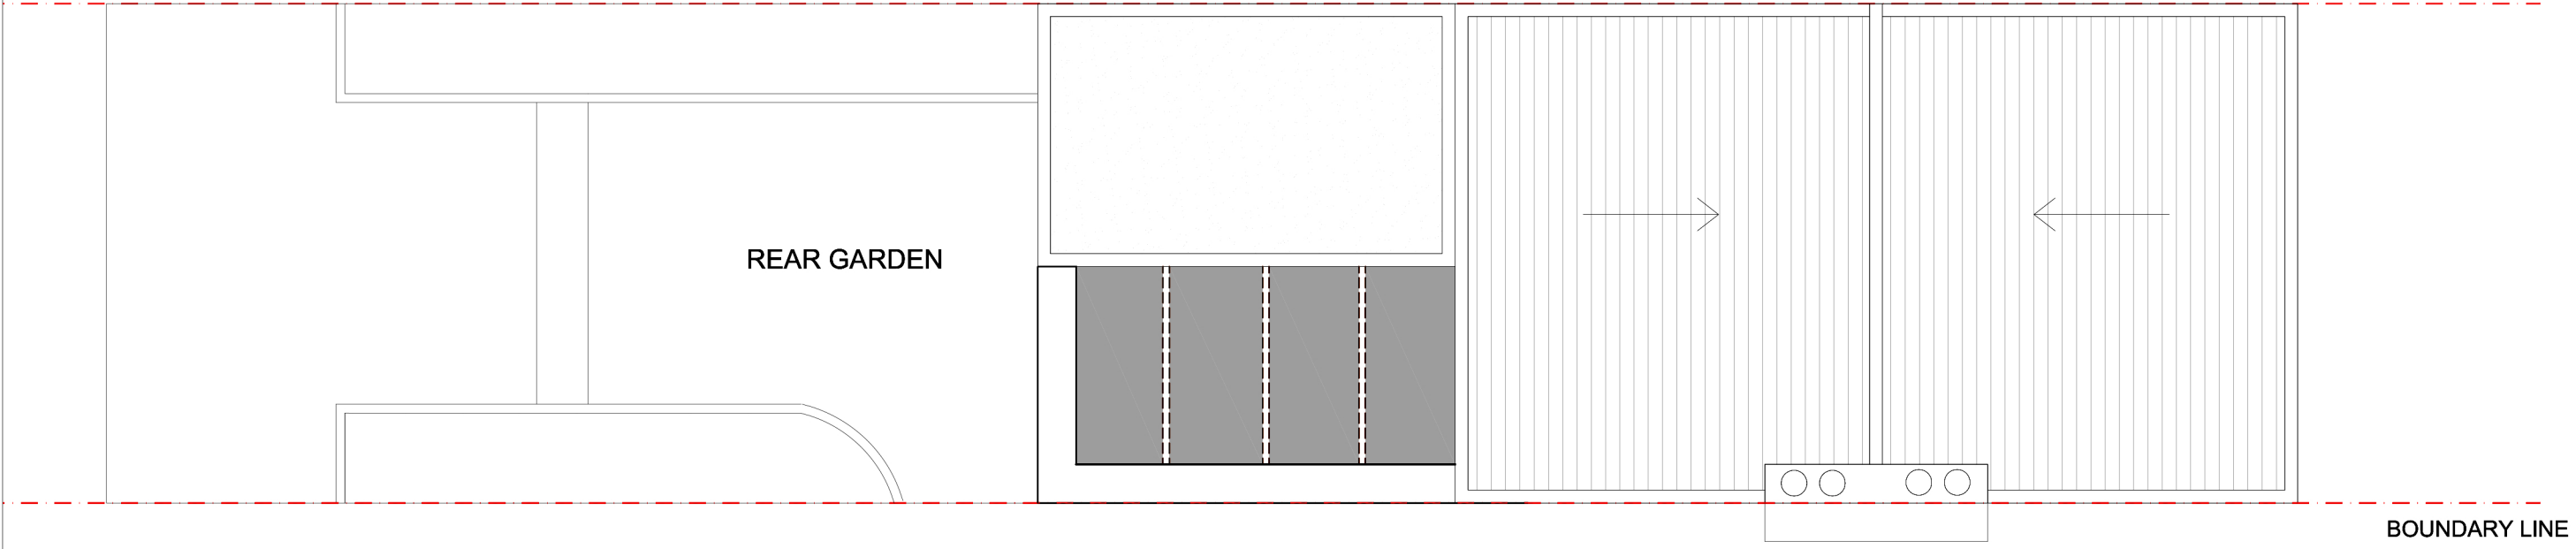


PROPOSED ROOF PLAN
SCALE 1:50




			CLIENT	OD	PROJECT	188 THIRD AVENUE W10	SCALE	1:50@A3	DRAWING NO.	REV.
					DRAWING TITLE	PROPOSED ROOF PLAN	DATE	07-04-15	DRAWN	SC
REV	DATE	NOTES					<p>Meters @ 1:50@ A3</p>		<p>the side return extension company</p> <p>Unit 1F 26-32 Voltaire Road London SW4 6DH</p> <p>T 020 7495 6561 info@buildteam.com www.buildteam.com</p>	

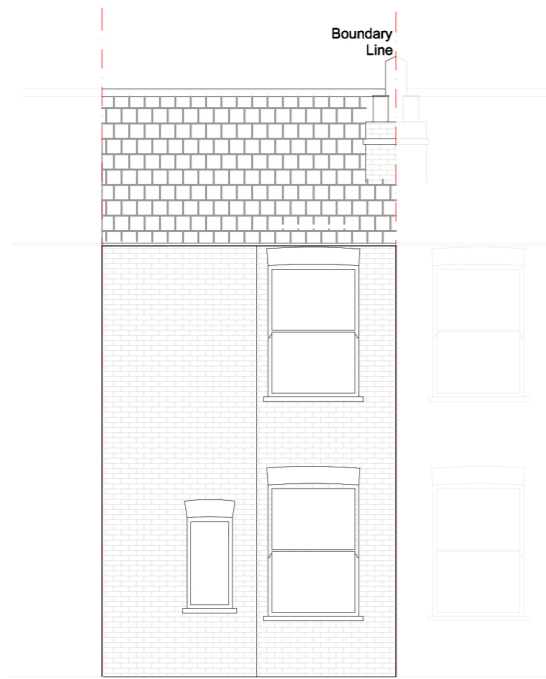


EXISTING REAR ELEVATION
SCALE 1:100

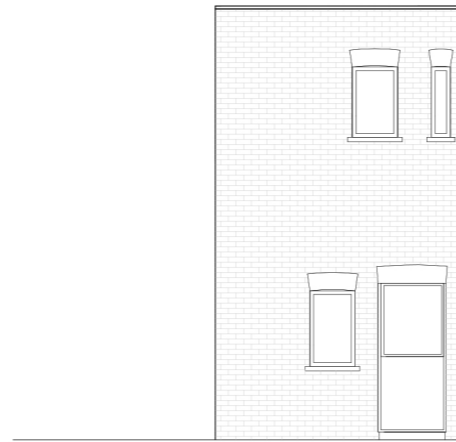


EXISTING SIDE ELEVATION
SCALE 1:100

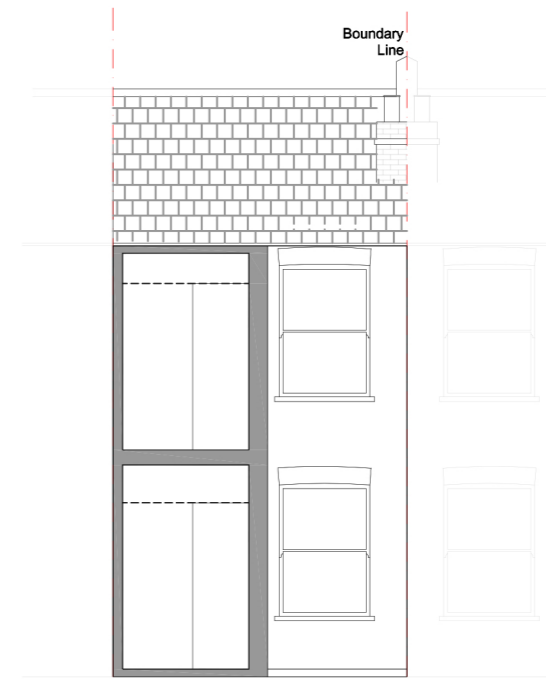


EXISTING SECTIONAL ELEVATION A-A
SCALE 1:100

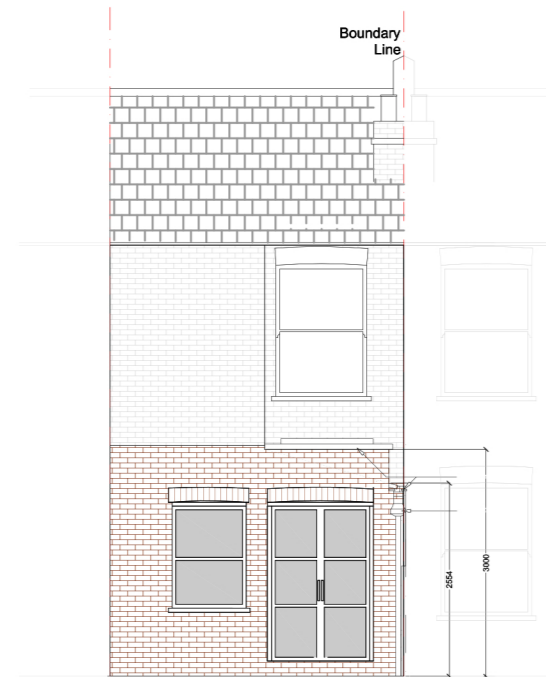

PROPOSED REAR ELEVATION
SCALE 1:100

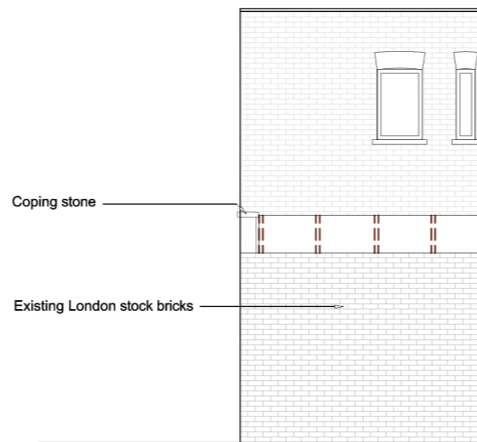

PROPOSED SIDE ELEVATION
SCALE 1:100

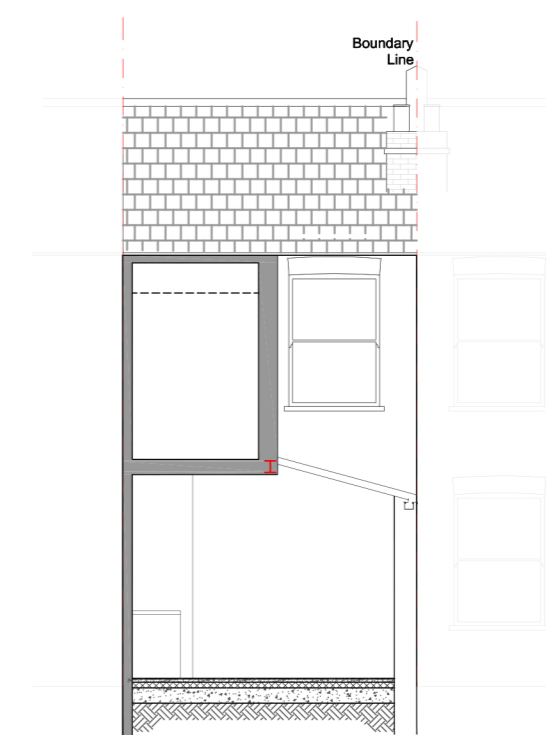

PROPOSED SECTIONAL ELEVATION A-A
SCALE 1:100

REV	DATE	NOTES

CLIENT	OD
--------	----

PROJECT	188 THIRD AVENUE W10
DRAWING TITLE	ELEVATIONS & SECTIONS

SCALE	1:50@A3	DRAWING NO.	REV.
DATE	22-04-15	DRAWN	SC
<p>Meters @ 1:100 @ A3</p>			

designteam

UNIT 1-F, 26-32 VOLTAIRE RD, SW4 6DH
www.designteamlnd.com
0207 2425353