

PROPOSED FIRST FLOOR PLAN
SCALE 1:50

REV	DATE	NOTES

CLIENT	O&ED
DRAWING TITLE	PROPOSED FIRST FLOOR PLAN


PROJECT	188 THIRD AVENUE W10
DRAWING TITLE	PROPOSED FIRST FLOOR PLAN

SCALE	1:50@A3	DRAWING NO.		REV.	
DATE	22-04-15	DRAWN	SC		
<p>Meters @ 1:50@ A3</p>					

buildteam
the side return extension company

Unit 1F
26-32 Voltaire Road
London SW4 6DH

T 020 7495 6561
info@buildteam.com
www.buildteam.com

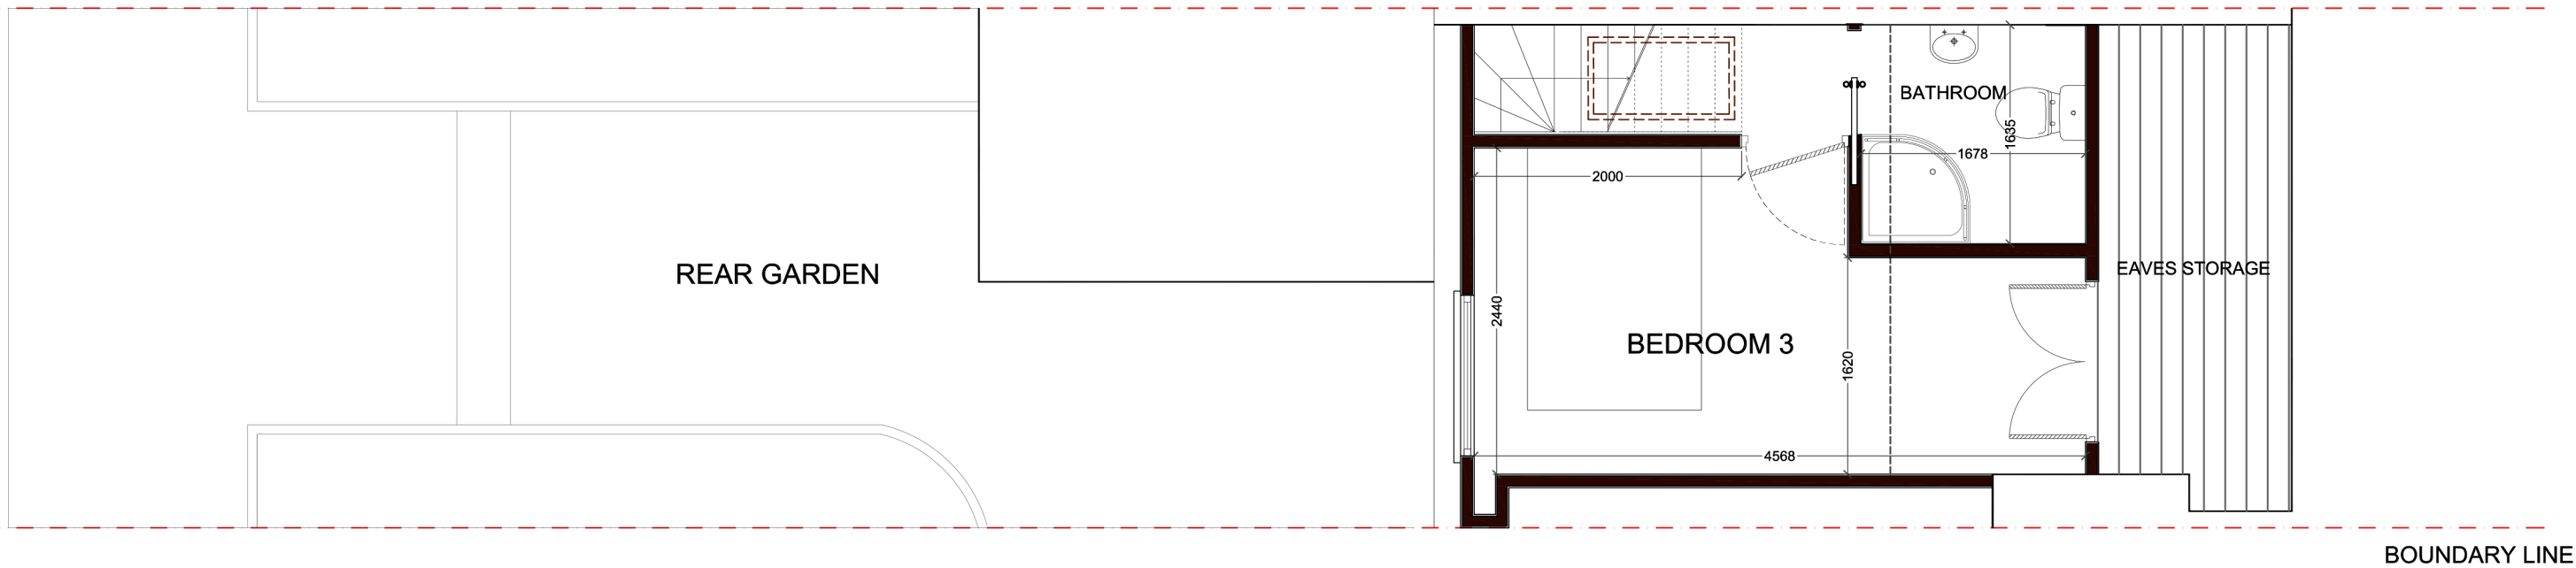

PROPOSED LOFT PLAN
SCALE 1:50

REV	DATE	NOTES

CLIENT	O&ED
--------	------


PROJECT	188 THIRD AVENUE W10
DRAWING TITLE	PROPOSED LOFT PLAN

SCALE	1:50@A3	DRAWING NO.		REV.	
DATE	22-04-15	DRAWN	SC		
<p>Meters @ 1:50@ A3</p>					

buildteam
the side return extension company

Unit 1F
26-32 Voltaire Road
London SW4 6DH

T 020 7495 6561
info@buildteam.com
www.buildteam.com

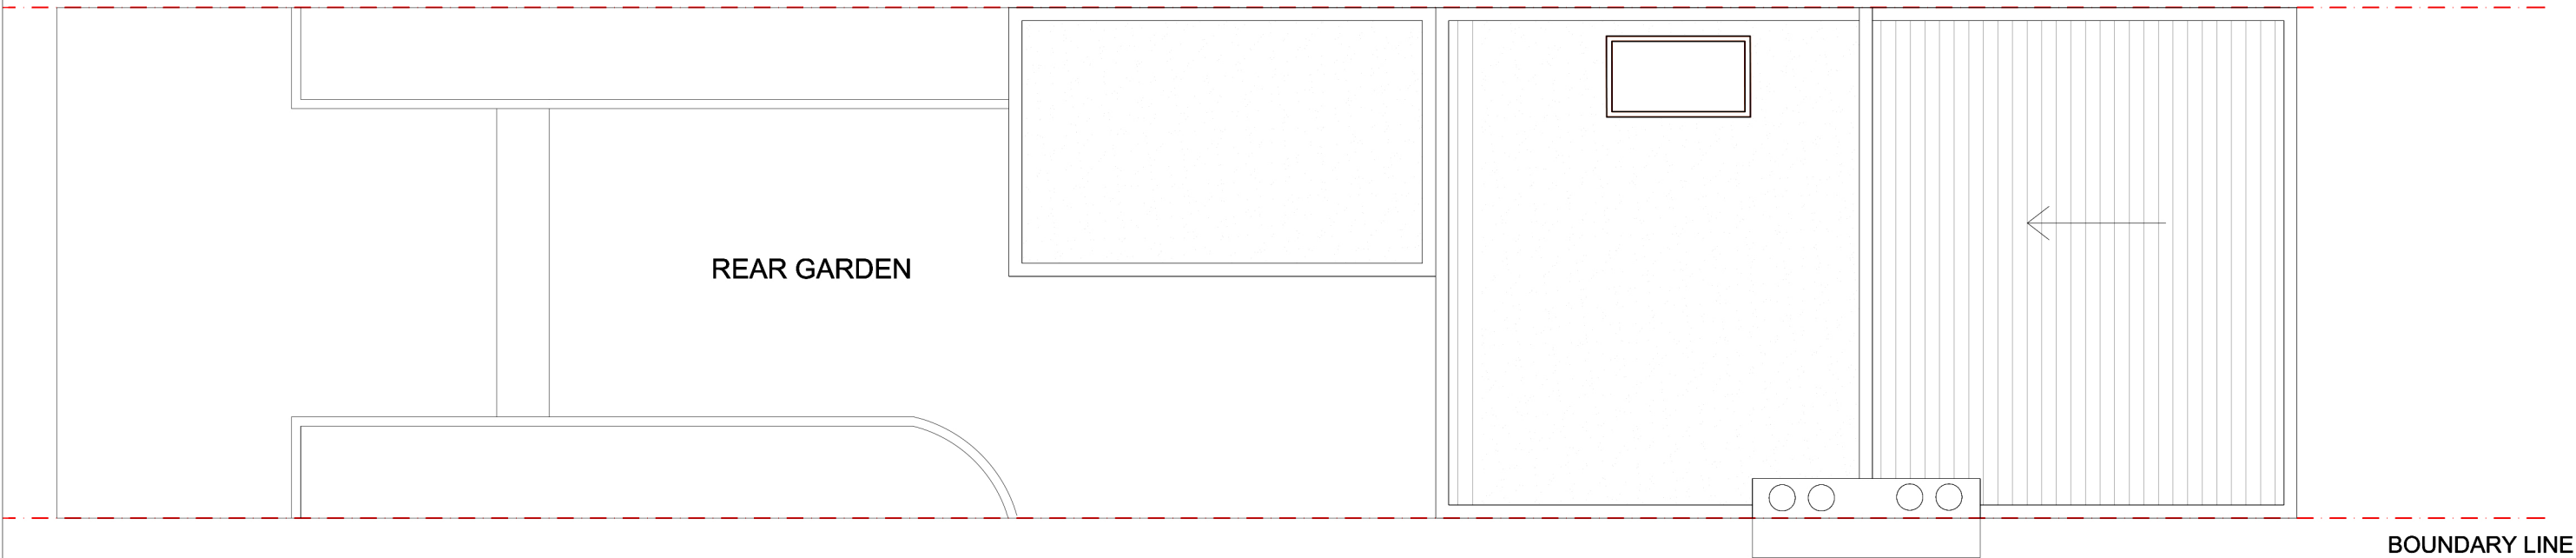


REAR GARDEN

BOUNDARY LINE


PROPOSED ROOF PLAN
SCALE 1:50




			CLIENT	OD	PROJECT	188 THIRD AVENUE W10	SCALE	1:50@A3	DRAWING NO.	REV.
					DRAWING TITLE	PROPOSED ROOF PLAN	DATE	22-04-15	DRAWN	SC
REV	DATE	NOTES					<p>Meters @ 1:50@ A3</p>			
							<p>the side return extension company</p> <p>Unit 1F 26-32 Voltaire Road London SW4 6DH</p> <p>T 020 7495 6561 info@buildteam.com www.buildteam.com</p>			

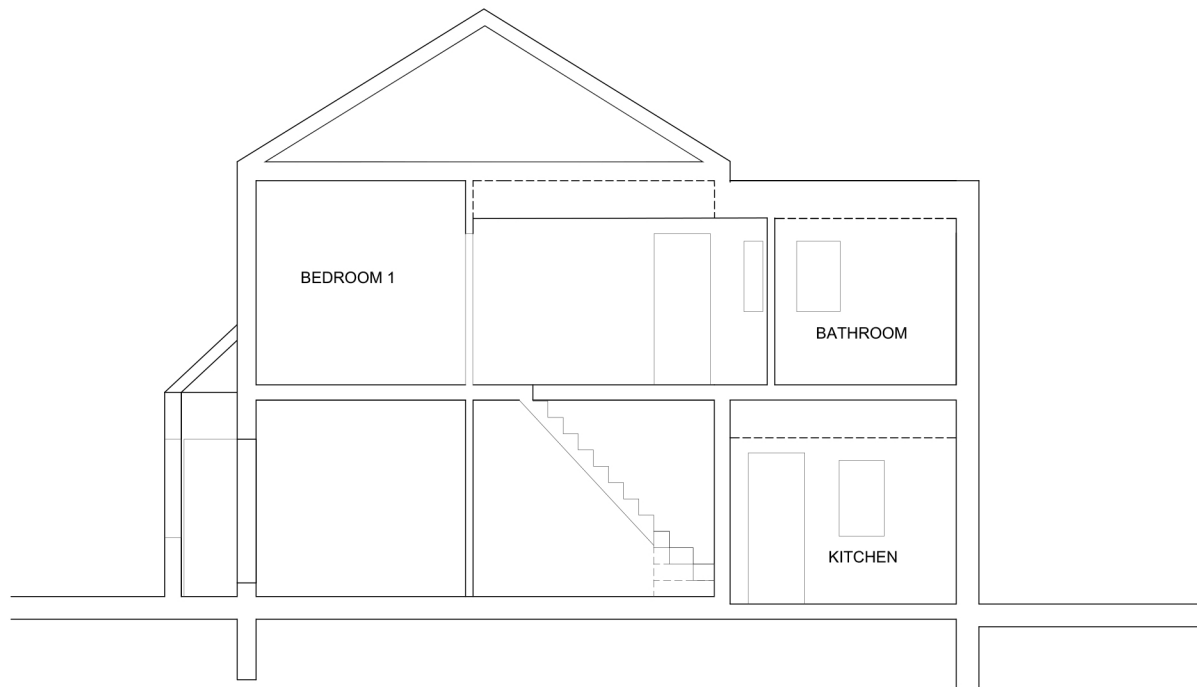


EXISTING SECTION Vroof=19 m3
SCALE 1:100

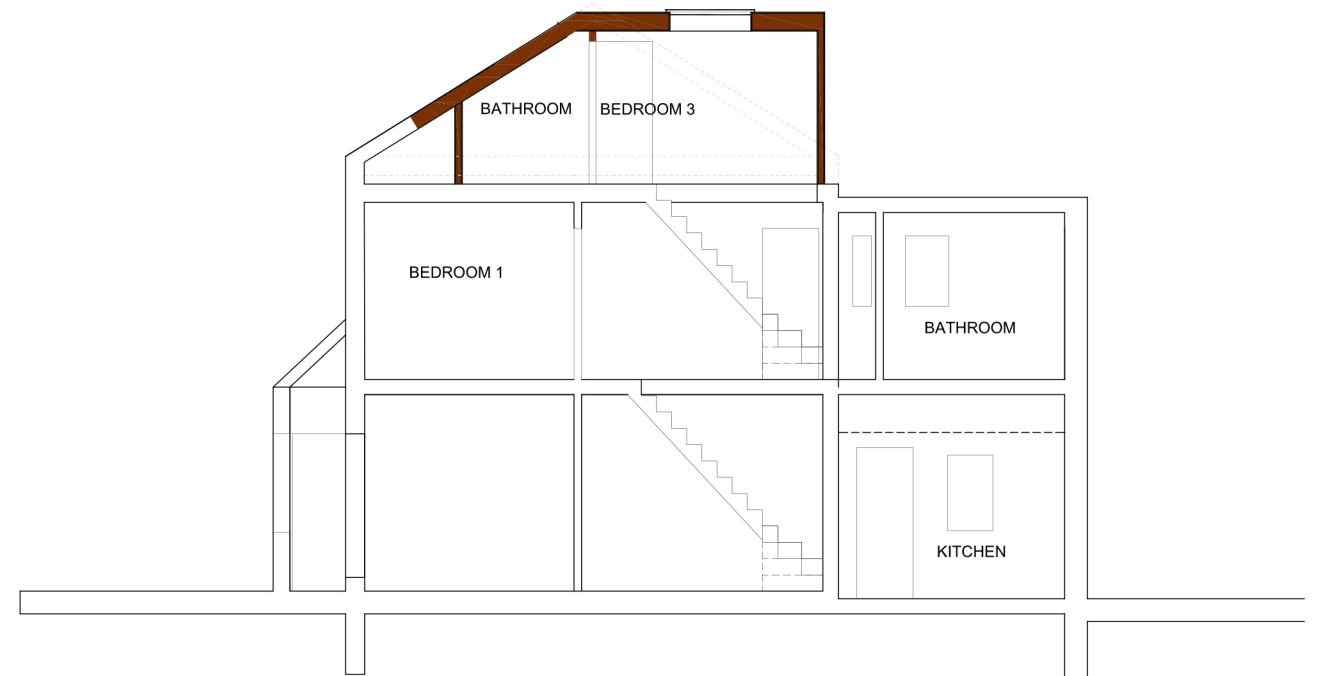

PROPOSED SECTION Vroof=33 m3
SCALE 1:100

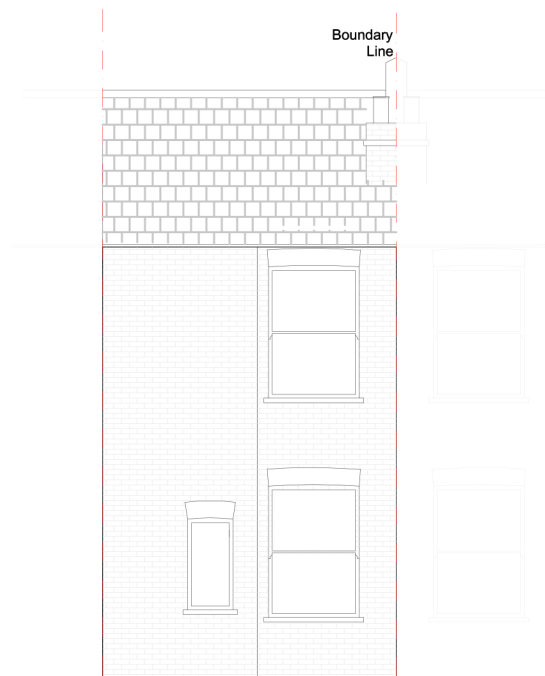

EXISTING REAR ELEVATION
SCALE 1:100

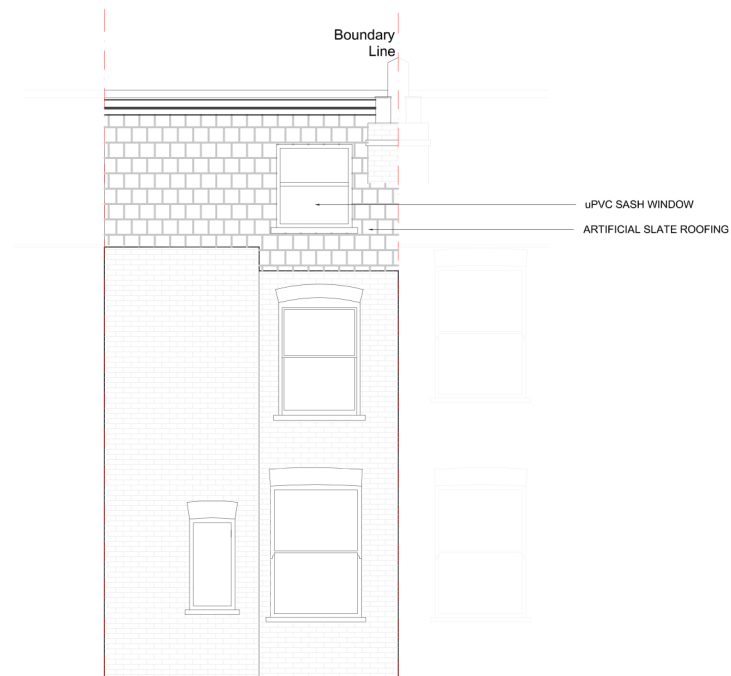

PROPOSED REAR ELEVATION
SCALE 1:100

			CLIENT	OD	PROJECT	188 THIRD AVENUE W10	SCALE	1:50@A3	DRAWING NO.	REV.
					DRAWING TITLE	ELEVATIONS & SECTIONS	DATE	22-04-15	DRAWN	SC
REV	DATE	NOTES					<p>Meters @ 1:100 @ A3</p>			