



PROPOSED GROUND FLOOR PLAN
SCALE 1:50




CLIENT	PROJECT		
	TREVELLYAN ROAD		
	PROJECT	SCALE	REV.
	R V	1:50@A3	
	DRAWING TITLE	DATE	DRAWING NO.
	PROPOSED GROUND FLOOR PLAN	10-08-15	
REV	DATE	NOTES	

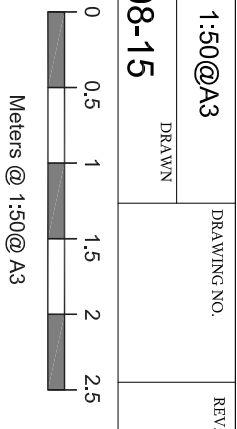


buildteam
the kitchen extension company
Unit 11F
26-32 Voltaire Road
London SW4 6DH
T 020 7495 6561
info@buildteam.com
www.buildteam.com

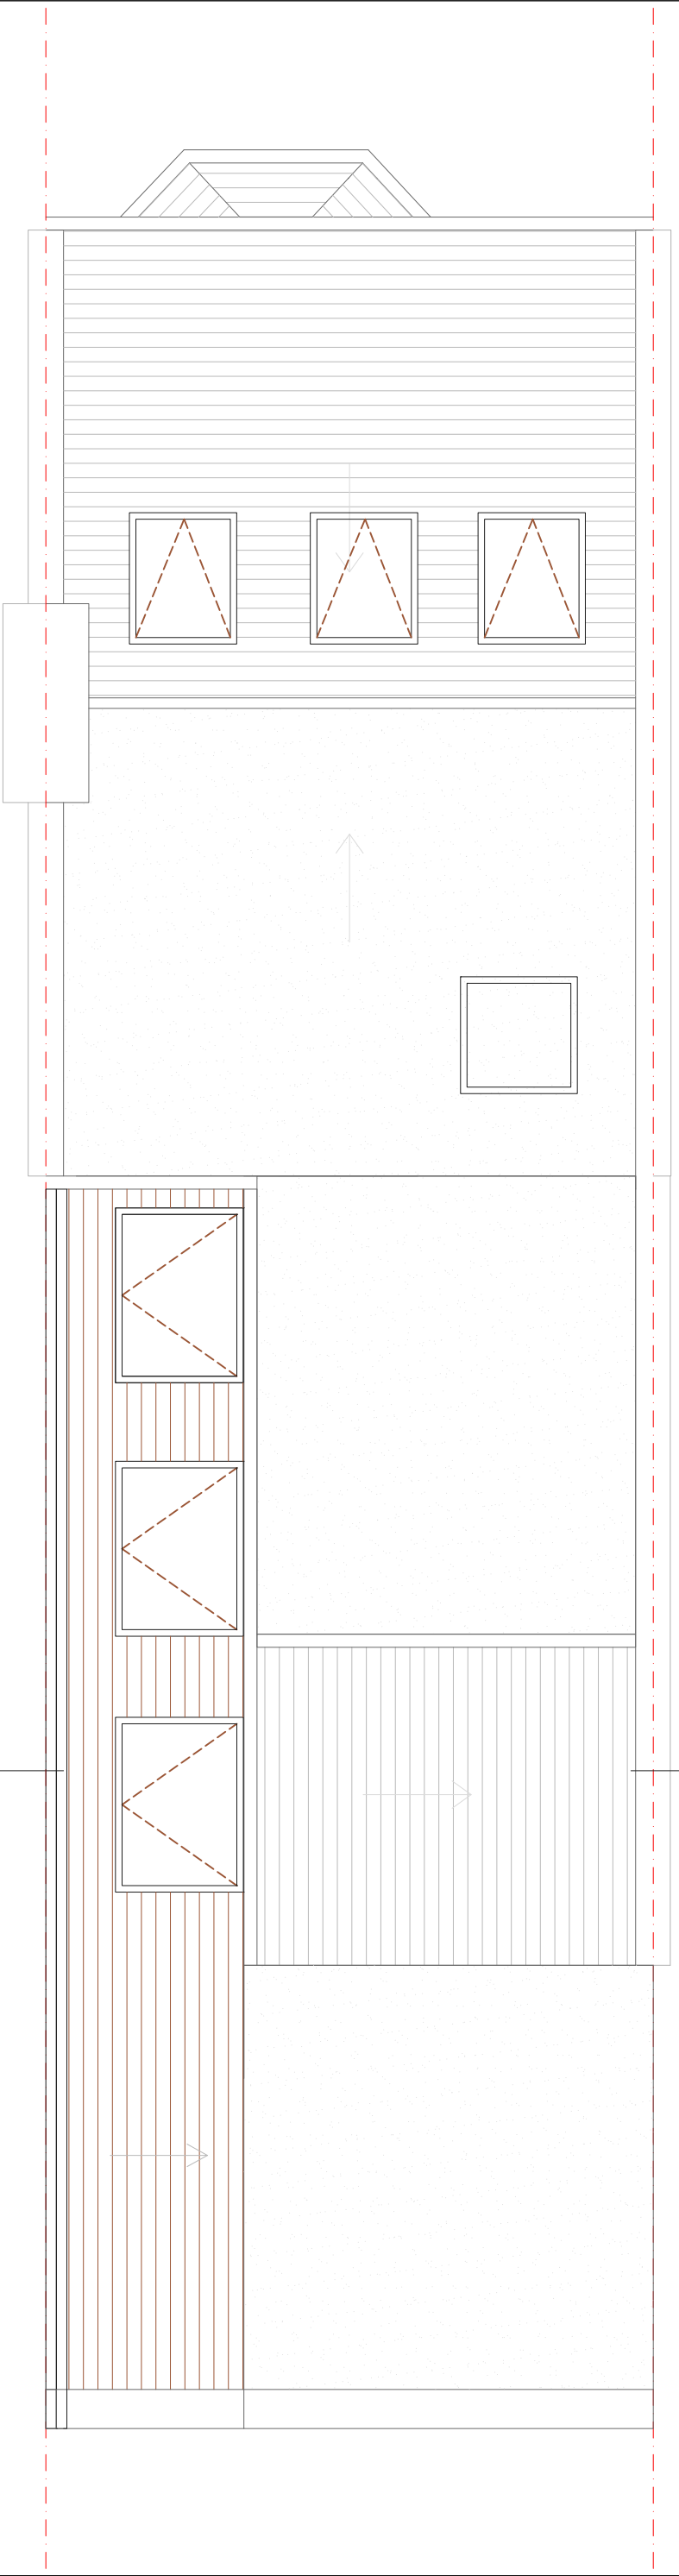

PROPOSED ROOF PLAN
SCALE 1:50

 

CLIENT		PROJECT		SCALE	DATE	DRAWING NO.	REV.
R V		TREVELYAN ROAD		1:50@A3	10-08-15		
DRAWING TITLE		DRAWING NO.		DRAWN			
PROPOSED ROOF PLAN							
REV	DATE	NOTES					

 

buildteam
the kitchen extension company
Unit 11F
26-32 Voltaire Road
London SW4 6DH
T 020 7495 6561
info@buildteam.com
www.buildteam.com

