




**PROPOSED ROOF PLAN**  
SCALE 1:50

 


|        |                |       |   |          |             |      |
|--------|----------------|-------|---|----------|-------------|------|
| CLIENT | PROJECT        |       | SCALE   | DATE     | DRAWING NO. | REV. |
| R V    | TREVELYAN ROAD |       | 1:50@A3   | 10-08-15 |             |      |
|        | DRAWING TITLE  |       | DRAWN   |          |             |      |
|        | PROPOSED PLAN  |       |   |          |             |      |
| REV    | DATE           | NOTES | <p>Meters @ 1:50@ A3</p>  |          |             |      |
|        |                |       | <p><b>buildteam</b><br/>the kitchen extension company</p> <p>Unit 1F<br/>26-32 Voltaire Road<br/>London SW4 6DH</p> <p>T 020 7495 6561<br/>info@buildteam.com<br/>www.buildteam.com</p> |          |             |      |

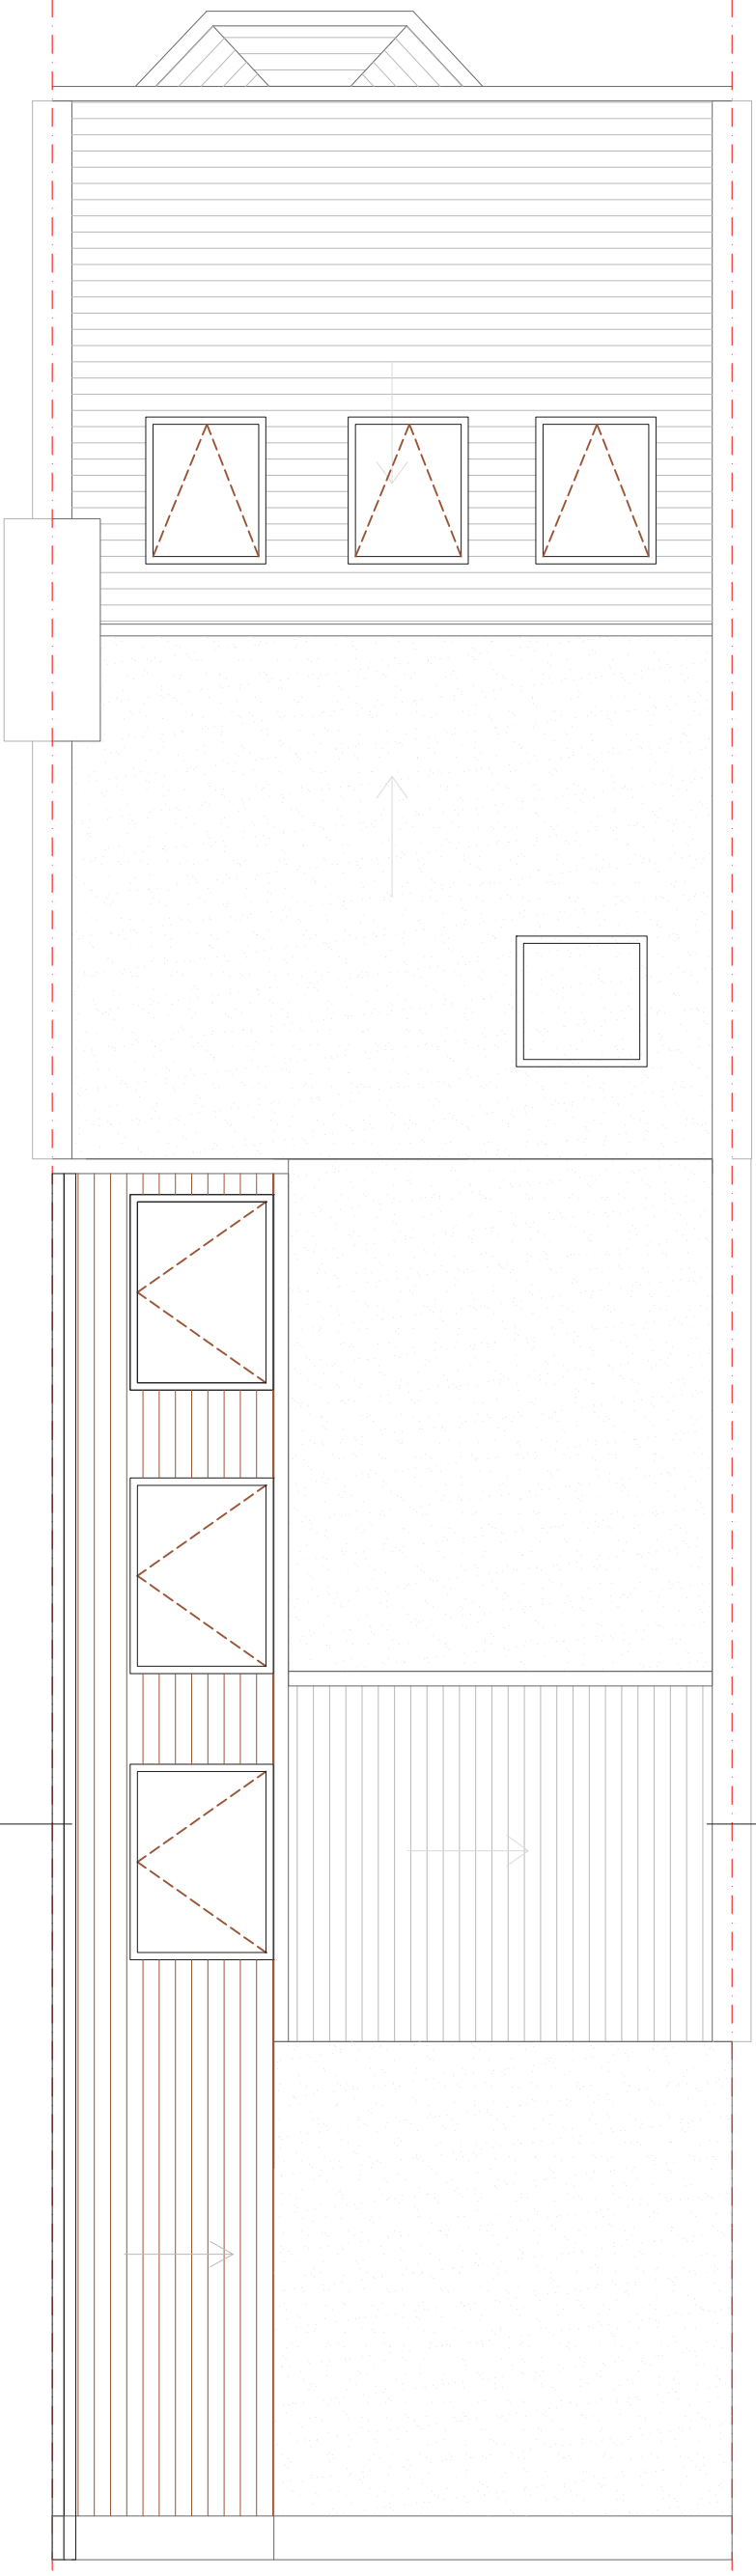


**PROPOSED ROOF PLAN**  
SCALE 1:50

 


|        |  |  |               |                    |  |                          |          |             |      |
|--------|--|--|---------------|--------------------|--|--------------------------|----------|-------------|------|
| CLIENT | R V  |  | PROJECT       | TREVELLYAN ROAD    |  | SCALE                    | 1:50@A3  | DRAWING NO. | REV. |
| DATE   |  |  | DRAWING TITLE | PROPOSED ROOF PLAN |  | DATE                     | 10-08-15 | DRAWN       |      |
| REV    |  |  |               |                    |  | <p>Meters @ 1:50@ A3</p> |          |             |      |
| NOTES  | <p><b>buildteam</b><br/>the kitchen extension company<br/>Unit 11F<br/>26-32 Voltaire Road<br/>London SW4 6DH<br/>T 020 7495 6561<br/>info@buildteam.com<br/>www.buildteam.com</p> |  |               |                    |  |                          |          |             |      |

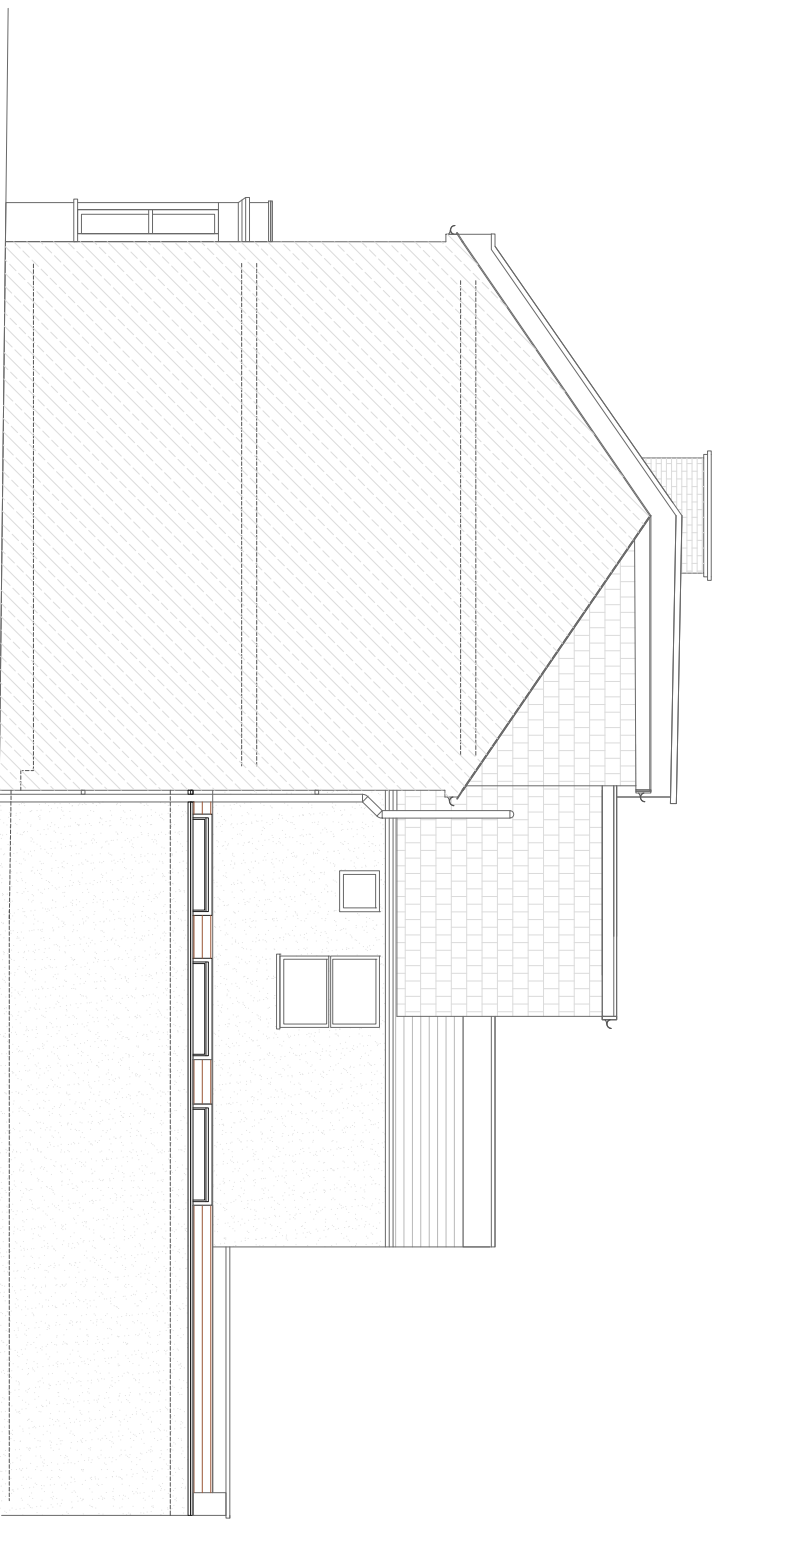

PROPOSED SIDE ELEVATION  
SCALE 1:50

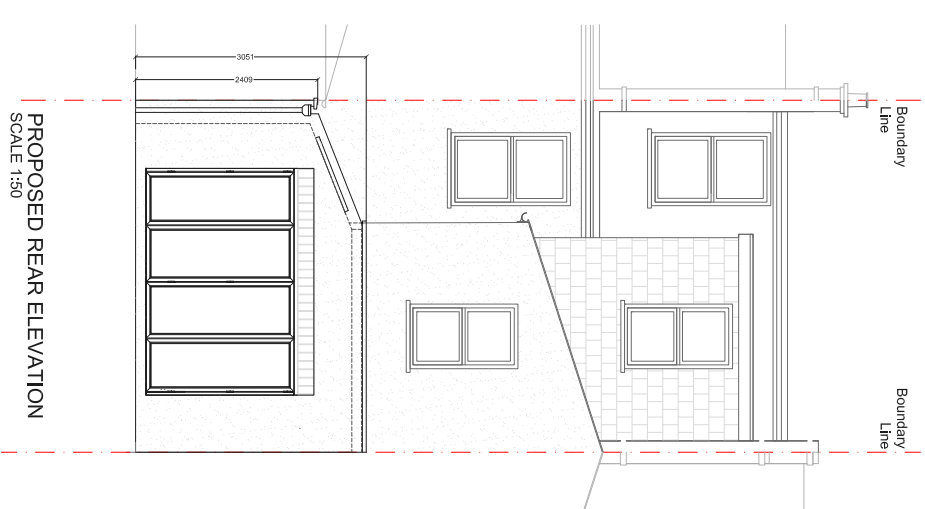

PROPOSED REAR ELEVATION  
SCALE 1:50

 

|               |                     |             |
|---------------|---------------------|-------------|
| CLIENT        | R V                 |             |
| PROJECT       | TREVELLYAN ROAD     |             |
| DRAWING TITLE | PROPOSED ELEVATIONS |             |
| SCALE         | 1:50@A3             | DRAWING NO. |
| DATE          | 10-08-15            | REV.        |
| DRAWN         |                     |             |
|               |                     |             |
| REV           | DATE                | NOTES       |
|               |                     |             |
|               |                     |             |