

PROPOSED GROUND FLOOR PLAN
SCALE 1:50

CLIENT

D & AO

PROJECT

WEISS ROAD,
LONDON SW15

SCALE

1:50@A3


DRAWING NO.

P1

REV.

DATE

21-12-2013

 

Meters @ 1:50 @ A3


REV DATE NOTES

DRAWINGS TO BE READ IN CONJUNCTION WITH RELEVANT DRAWING AND SPECS. FIGURED DIMENSIONS ONLY. ANY DISCREPANCIES ARE TO BE POINTED TO THE ARCHITECT. THE ARCHITECT IS NOT LIABLE FOR ANY FAULTS NOT RAISED IN THE EVENT THAT A CONTRACTOR OTHER THAN BUILD TEAM HOLBORN LIMITED IS APPOINTED TO EXECUTE THE WORKS. BUILD TEAM HOLBORN LIMITED ACCEPTS NO LIABILITY WHATSOEVER FOR THE SPECIFICATION, CALCULATION OR OTHER INFORMATION AS IT SO EXISTS PERTAINING TO THE PROPOSED WORKS CONTAINED HEREWITH.

DRAWING TITLE

PROPOSED GROUND
FLOOR PLAN

New 2500mm high wall in London stock bricks matching to existing.

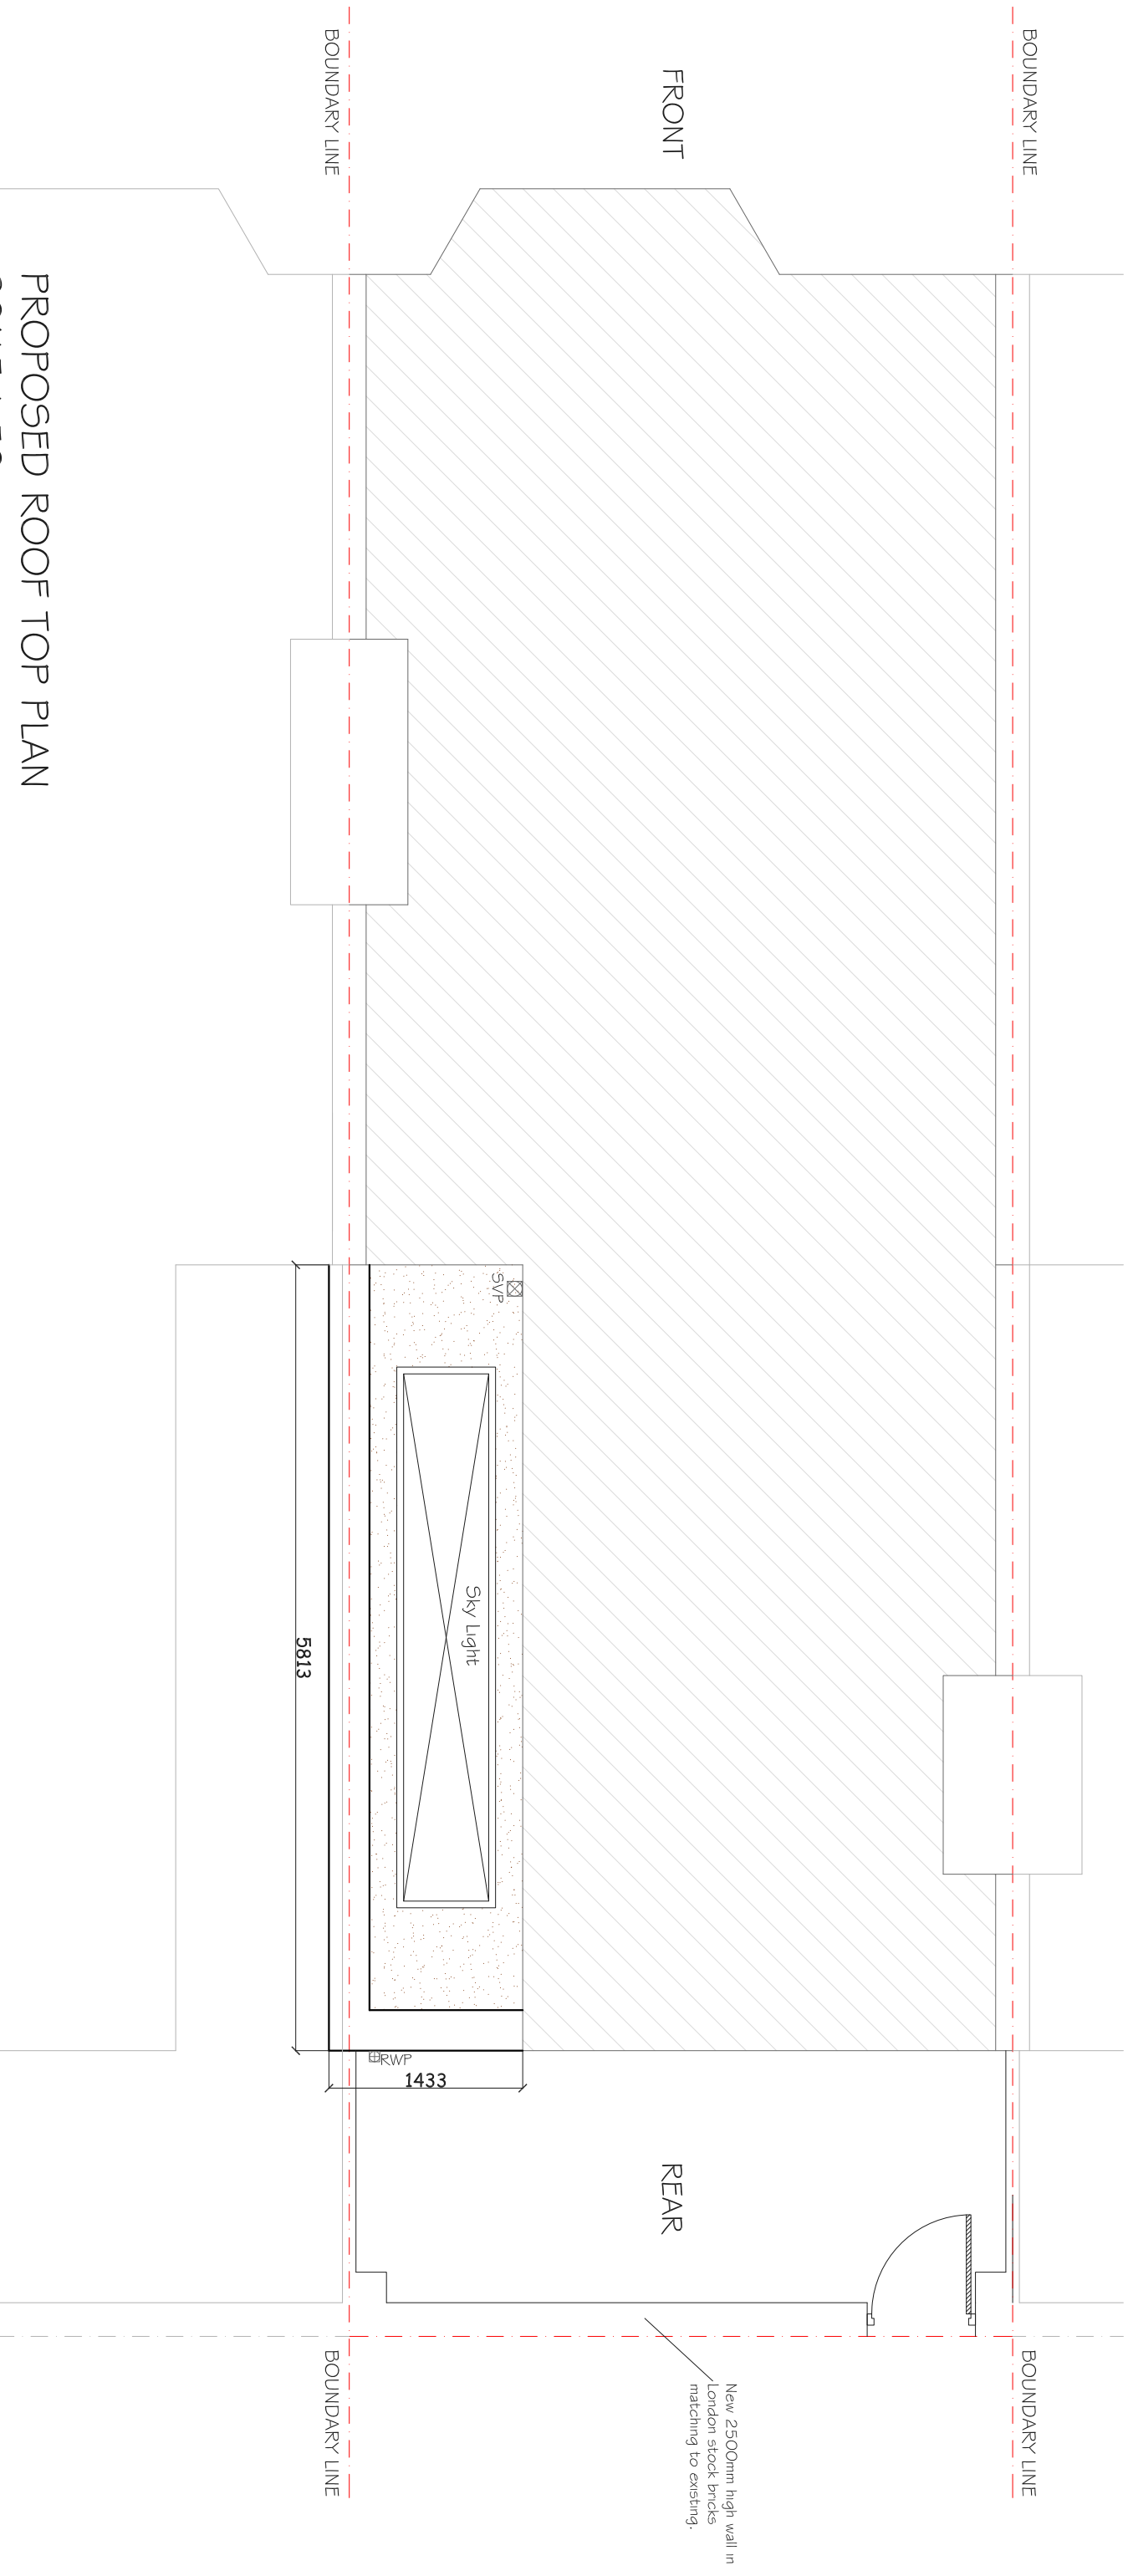

PROPOSED ROOF TOP PLAN
SCALE 1:50


CLIENT: **D & AO**
PROJECT: **WEISS ROAD, LONDON SW15**




REV. DATE NOTES

DRAWINGS TO BE READ IN CONJUNCTION WITH RELEVANT DRAWING AND SPECS. FIGURED DIMENSIONS ONLY. ANY DISCREPANCIES ARE TO BE POINTED TO THE ARCHITECT. THE ARCHITECT IS NOT LIABLE FOR ANY FAULTS NOT RAISED IN THE EVENT THAT A CONTRACTOR OTHER THAN BUILD TEAM HOLBORN LIMITED IS APPOINTED TO EXECUTE THE WORKS. BUILD TEAM HOLBORN LIMITED ACCEPTS NO LIABILITY WHATSOEVER FOR THE SPECIFICATION, CALCULATION OR OTHER INFORMATION AS IT SO EXISTS PERTAINING TO THE PROPOSED WORKS CONTAINED HEREWITH.

DRAWING TITLE: **PROPOSED ROOF TOP PLAN**

SCALE: **1:50 @ A3**
DATE: **21-12-2013**
DRAWING NO.: **P2**

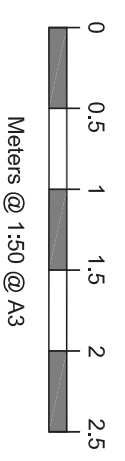

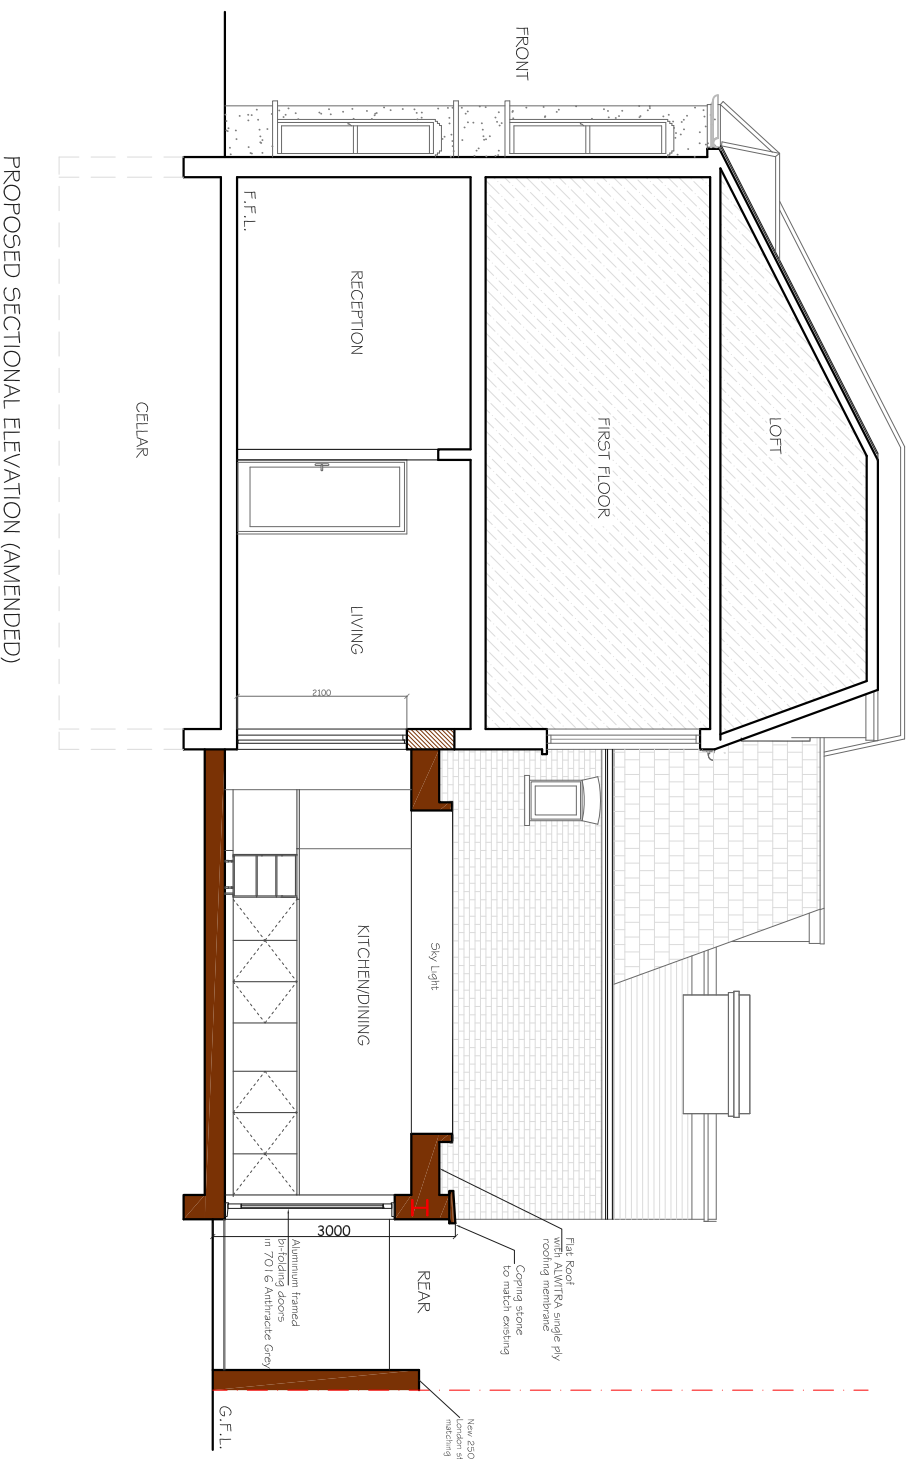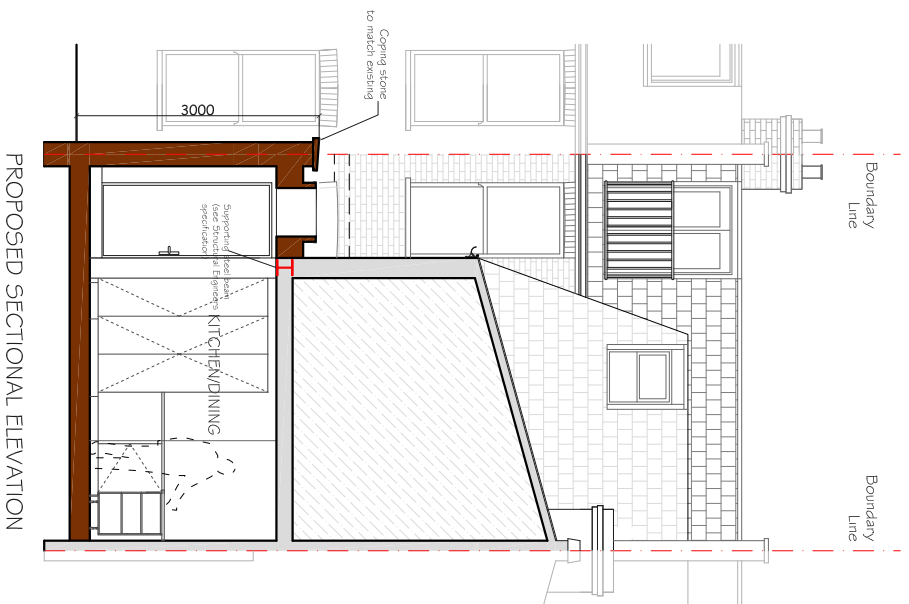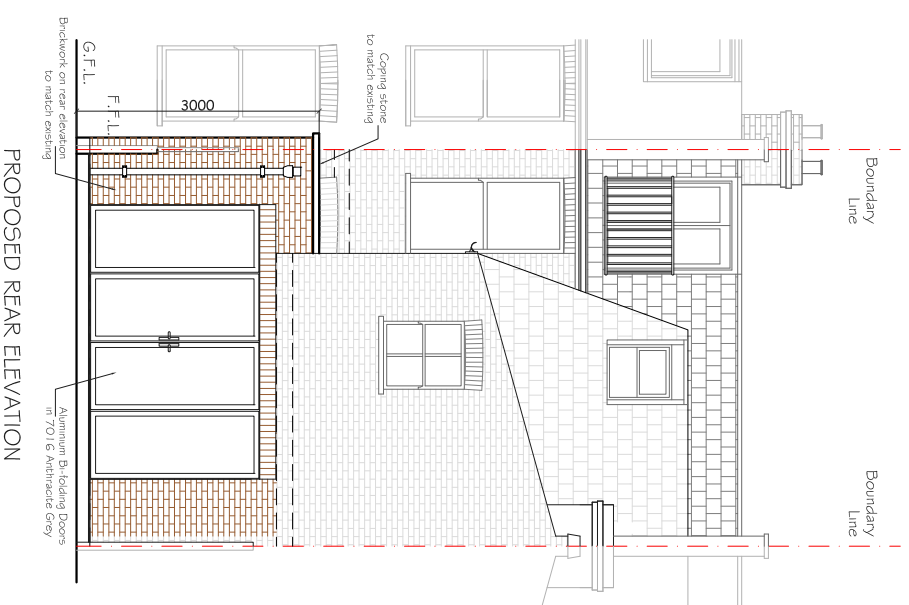

PROPOSED REAR ELEVATION

PROPOSED SECTIONAL ELEVATION

PROPOSED SECTIONAL ELEVATION (AMENDED)

CLIENT

PROJECT

SCALE

DRAWING NO.

REV.

D & AO


WEISS ROAD,
LONDON SW15

1:100@A3

P3

DATE

21-12-2013

 

REV

DATE

NOTES

DRAWINGS TO BE READ IN CONJUNCTION WITH RELEVANT DRAWING AND SPECS. FIGURED DIMENSIONS ONLY. ANY DISCREPANCIES ARE TO BE POINTED TO THE ARCHITECT. THE ARCHITECT IS NOT LIABLE FOR ANY FAULTS NOT RAISED IN THE EVENT THAT A CONTRACTOR OTHER THAN BUILD TEAM HOLBORN LIMITED IS APPOINTED TO EXECUTE THE WORKS. BUILD TEAM HOLBORN LIMITED ACCEPTS NO LIABILITY WHATSOEVER FOR THE SPECIFICATION, CALCULATION OR OTHER INFORMATION AS IT SO EXISTS PERTAINING TO THE PROPOSED WORKS CONTAINED HEREWITH.

DRAWING TITLE

PROPOSED ELEVATIONS &
SECTIONS