




APPROXIMATE POSITION OF NEXT DOOR NEIGHBOUR

BOUNDARY LINE


NOTES: All material will match existing property.



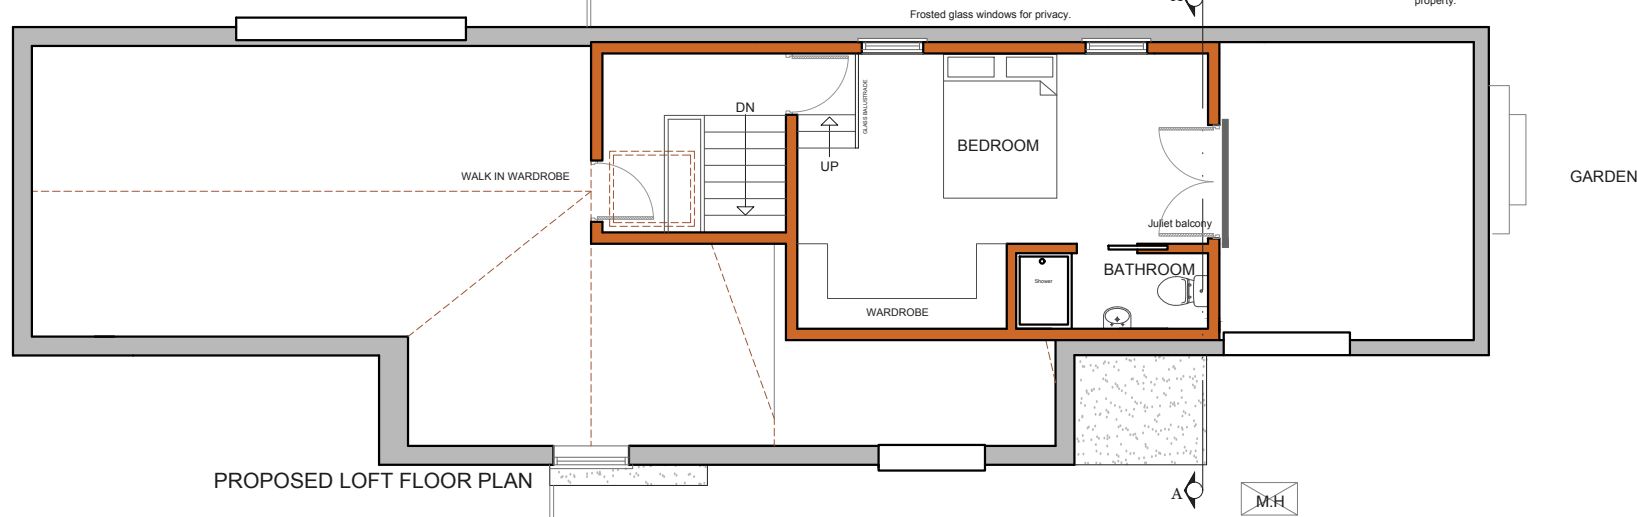

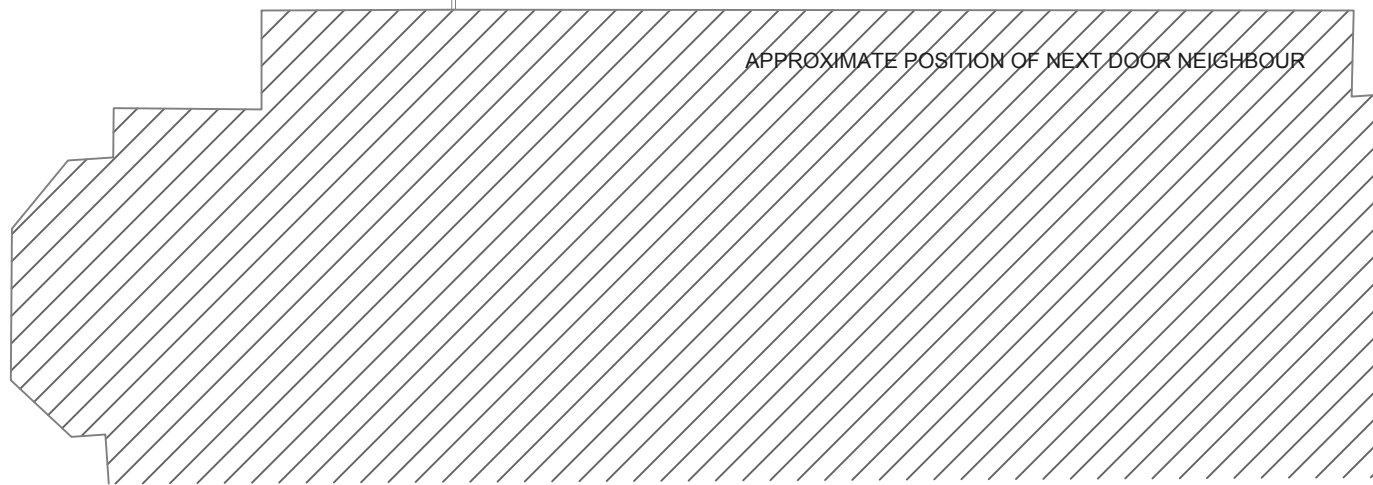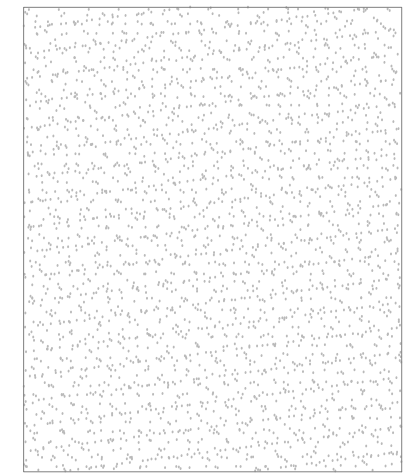
PROPOSED LOFT FLOOR PLAN

 

APPROXIMATE POSITION OF NEXT DOOR NEIGHBOUR



			CLIENT	G AND V M	PROJECT	NW2	SCALE	1:100@A3	DRAWING NO.	REV.	 <p>the kitchen extension company</p> <p>342 Clapham Road London SW9 9AJ</p> <p>Tel: 0207 242 5353 hello@designnteam.co.uk www.designnteam.co.uk</p>				
							DATE	27-10-17	DRAWN	MH		CHECKED	DA	P1	
REV	DATE	NOTES	<small>DRAWINGS TO BE READ IN CONJUNCTION WITH THE RELEVANT DRAWING AND SPECIFICATION. FIGURED DIMENSIONS ONLY. DIMENSIONS SHOULD NOT BE RELIED UPON FOR THE PURPOSES OF ORDERING MATERIAL OR PLACING SUB-CONTRACTOR ORDERS. THIRD PARTIES TO TAKE THEIR OWN SITE MEASUREMENTS. IN THE EVENT THAT A CONTRACTOR OTHER THAN BUILD TEAM HOLBORN LIMITED IS APPOINTED TO EXECUTE THE WORKS, DESIGN TEAM ACCEPT NO LIABILITY WHATSOEVER FOR THE SPECIFICATION, CALCULATION OR OTHER STRUCTURAL OR NON STRUCTURAL INFORMATION AS IT SO EXISTS PERTAINING TO THE PROPOSED WORKS. ALL DRAWINGS ARE SUBJECT TO ONSITE INSPECTION.</small>			DRAWING TITLE			PROPOSED LOFT FLOOR PLAN			 <p>Meters @ 1:100@ A3</p>			

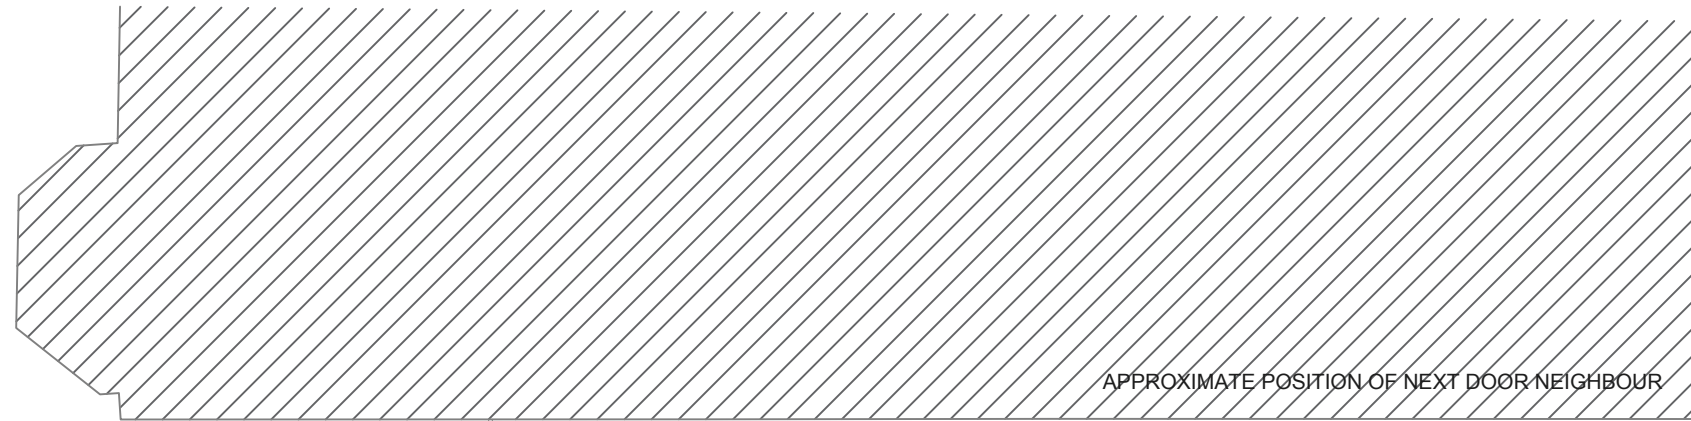


APPROXIMATE POSITION OF NEXT DOOR NEIGHBOUR

BOUNDARY LINE



NOTE: Green measurements for loft volume calculation.

NOTES: All material will match existing property.

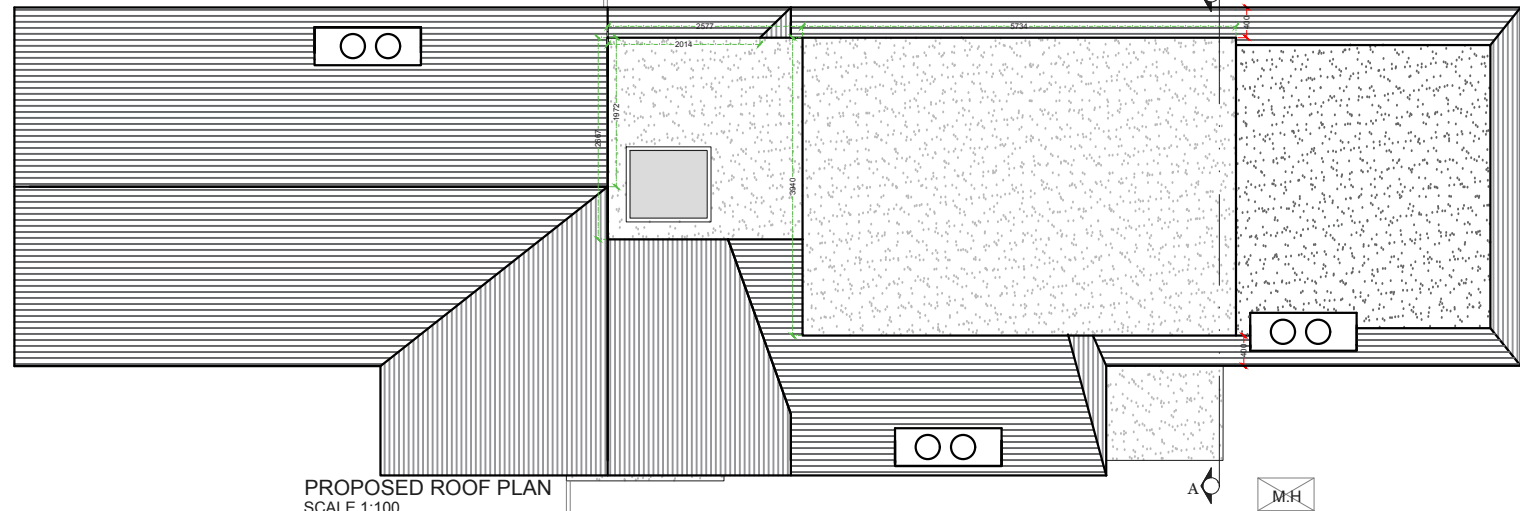



GARDEN

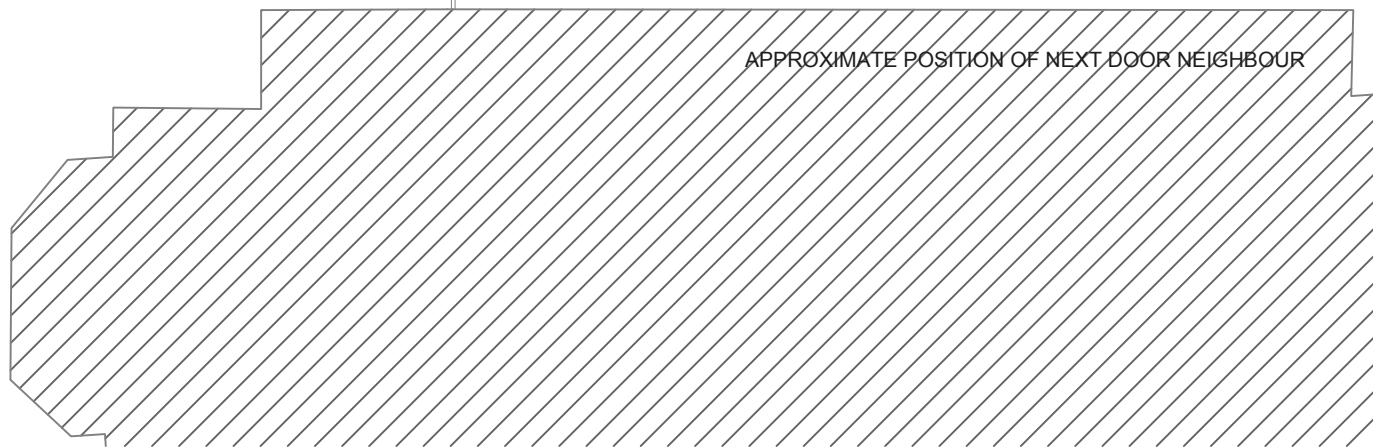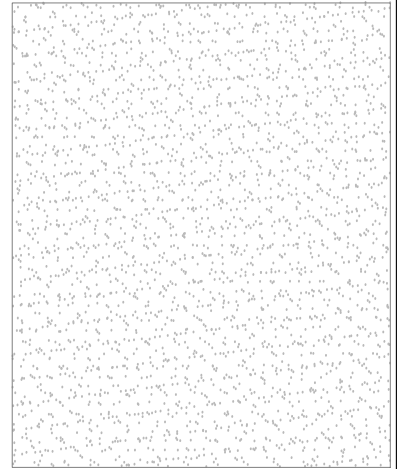
PROPOSED ROOF PLAN
SCALE 1:100



APPROXIMATE POSITION OF NEXT DOOR NEIGHBOUR



			CLIENT	G AND V M	PROJECT	NW2	SCALE	1:100@A3	DRAWING NO.	REV.	 the kitchen extension company 342 Clapham Road London SW9 9AJ Tel: 0207 242 5353 hello@designnteam.co.uk www.designnteam.co.uk			
							DATE	27-10-17	DRAWN	MH		CHECKED	DA	P2
REV	DATE	NOTES	<small>DRAWINGS TO BE READ IN CONJUNCTION WITH THE RELEVANT DRAWING AND SPECIFICATION. FIGURED DIMENSIONS ONLY. DIMENSIONS SHOULD NOT BE RELIED UPON FOR THE PURPOSES OF ORDERING MATERIAL OR PLACING SUB-CONTRACTOR ORDERS. THIRD PARTIES TO TAKE THEIR OWN SITE MEASUREMENTS. IN THE EVENT THAT A CONTRACTOR OTHER THAN BUILD TEAM HOLBORN LIMITED IS APPOINTED TO EXECUTE THE WORKS, DESIGN TEAM ACCEPTS NO LIABILITY WHATSOEVER FOR THE SPECIFICATION, CALCULATION OR OTHER STRUCTURAL OR NON STRUCTURAL INFORMATION AS IT SO EXISTS PERTAINING TO THE PROPOSED WORKS. ALL DRAWINGS ARE SUBJECT TO ONSITE INSPECTION.</small>			DRAWING TITLE			PROPOSED ROOF PLAN			 Meters @ 1:100@A3		

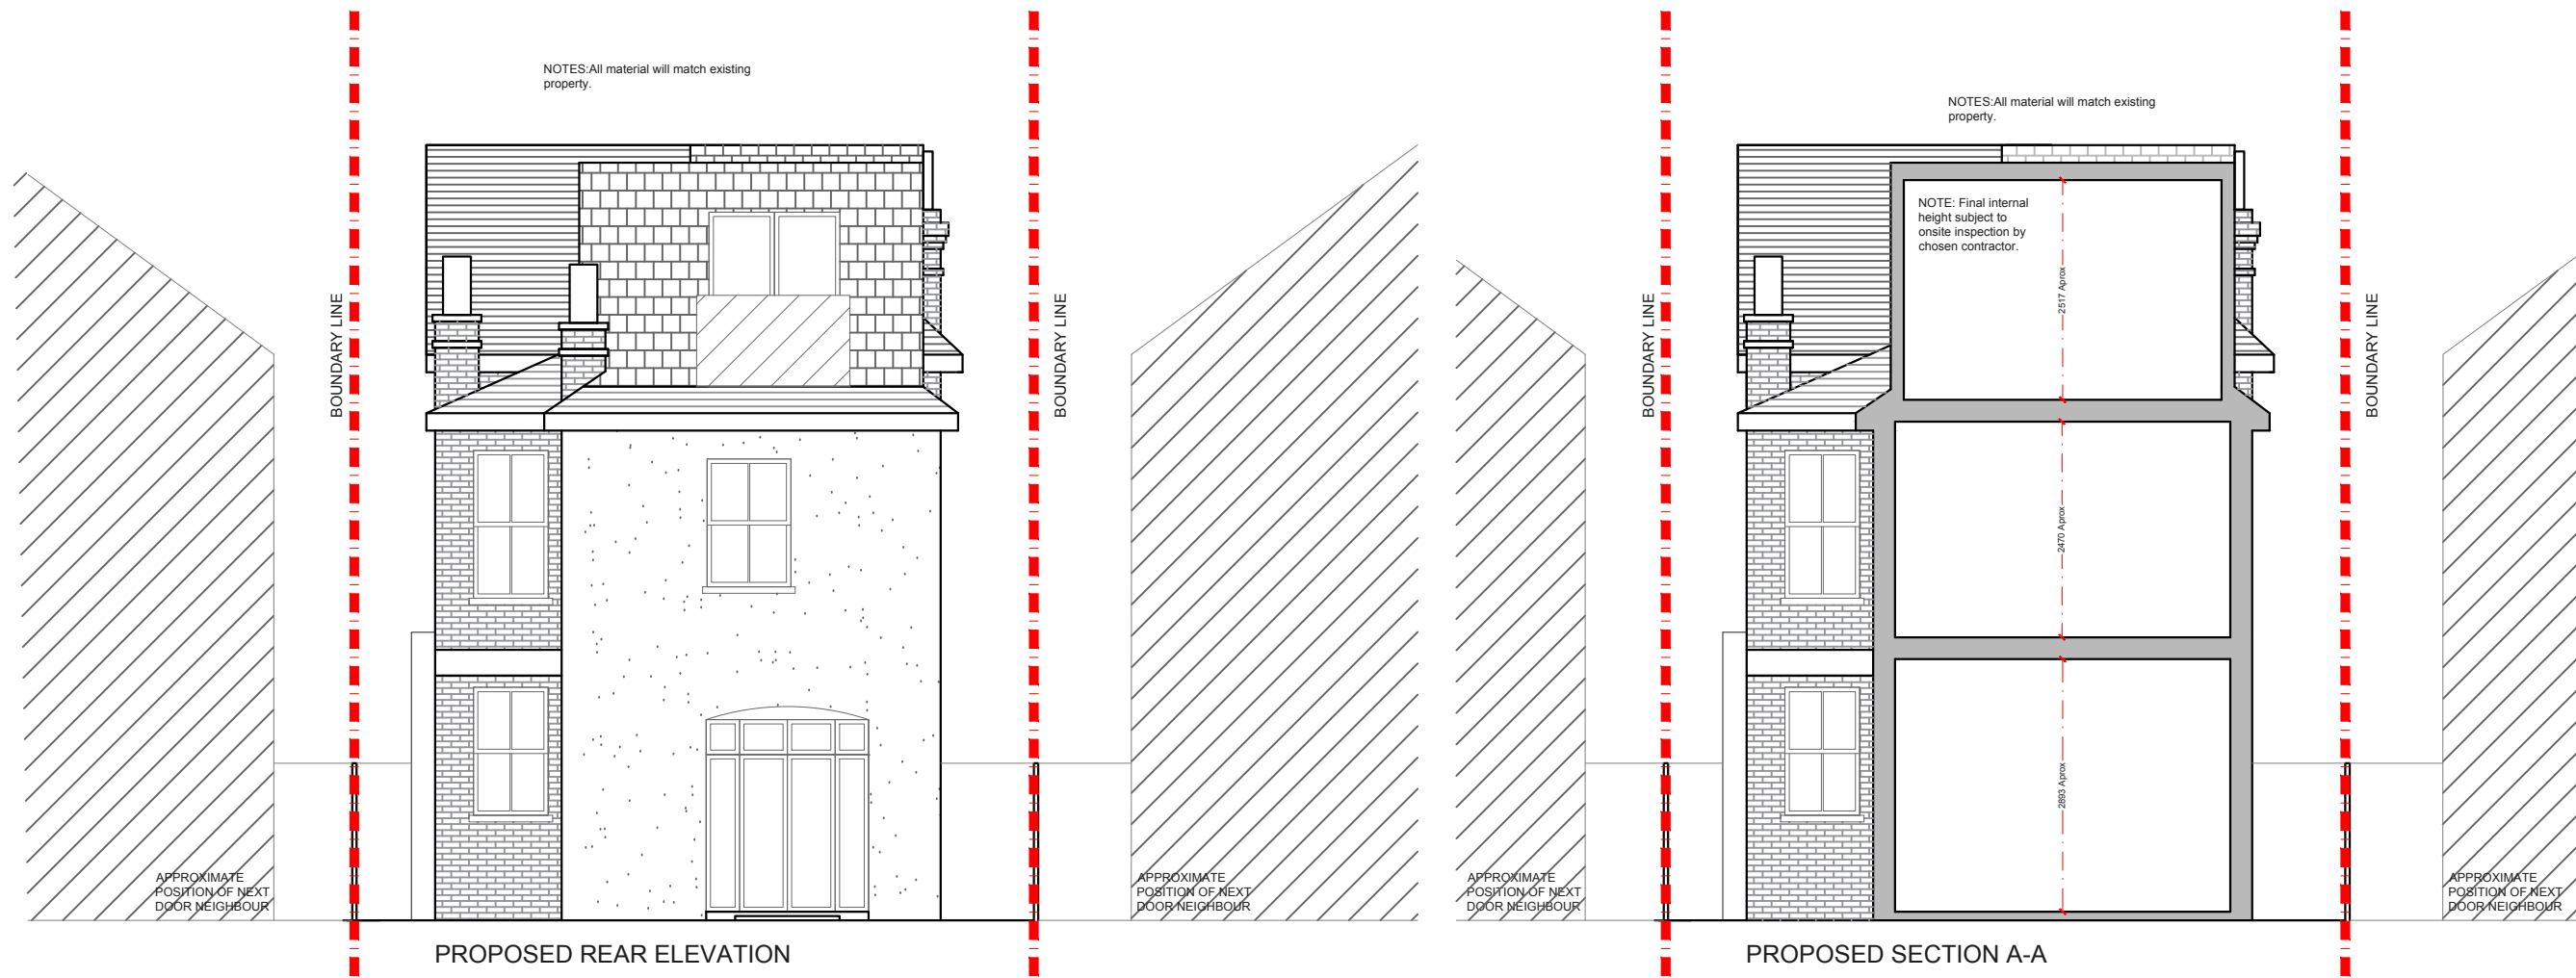

			CLIENT	G AND V M	PROJECT	NW2	SCALE	1:50@A3	DRAWING NO.	REV.				
							DATE	27-10-17	DRAWN	MH	CHECKED	DA	P3	
					DRAWING TITLE	PROPOSED REAR ELEVATION AND SECTION	<p>Meters @ 1:50@ A3</p>							
REV	DATE	NOTES	<small>DRAWINGS TO BE READ IN CONJUNCTION WITH THE RELEVANT DRAWING AND SPECIFICATION. FIGURED DIMENSIONS ONLY. DIMENSIONS SHOULD NOT BE RELIED UPON FOR THE PURPOSES OF ORDERING MATERIAL OR PLACING SUB-CONTRACTOR ORDERS. THIRD PARTIES TO TAKE THEIR OWN SITE MEASUREMENTS. IN THE EVENT THAT A CONTRACTOR OTHER THAN BUILD TEAM HOLBORN LIMITED IS APPOINTED TO EXECUTE THE WORKS, DESIGN TEAM ACCEPT NO LIABILITY WHATSOEVER FOR THE SPECIFICATION, CALCULATION OR OTHER STRUCTURAL OR NON STRUCTURAL INFORMATION AS IT SO EXISTS PERTAINING TO THE PROPOSED WORKS. ALL DRAWINGS ARE SUBJECT TO ONSITE INSPECTION.</small>											
						<p>the kitchen extension company</p> <p>342 Clapham Road London SW9 9AJ</p> <p>Tel: 0207 242 5353 hello@designteam.co.uk www.designteam.co.uk</p>								