


PROPOSED SECOND PLAN
SCALE 1:50

NOTE: All detailed measurements are approximate.

			CLIENT	M N	PROJECT	SE24	SCALE	1:50@A3	DRAWING NO.	REV.	
							DATE	10-17	DRAWN	CHECKED	P-1
								SD	SD		
REV	DATE	NOTES	DRAWING TITLE			PROPOSED LOFT FLOOR PLAN			<p>Meters @ 1:50@ A3</p>		
DRAWINGS TO BE READ IN CONJUNCTION WITH THE RELEVANT DRAWING AND SPECIFICATION. FIGURED DIMENSIONS ONLY. DIMENSIONS SHOULD NOT BE RELIED UPON FOR THE PURPOSES OF ORDERING MATERIAL OR PLACING SUB-CONTRACTOR ORDERS. THIRD PARTIES TO TAKE THEIR OWN SITE MEASUREMENTS. IN THE EVENT THAT A CONTRACTOR OTHER THAN BUILD TEAM HOLBORN LIMITED IS APPOINTED TO EXECUTE THE WORKS, DESIGN TEAM ACCEPTS NO LIABILITY WHATSOEVER FOR THE SPECIFICATION, CALCULATION OR OTHER STRUCTURAL OR NON STRUCTURAL INFORMATION AS IT SO EXISTS PERTAINING TO THE PROPOSED WORKS. ALL DRAWINGS ARE SUBJECT TO ONSITE INSPECTION.									<p>designteam the kitchen extension company</p> <p>342 Clapham Road London SW9 9AJ Tel: 0207 242 5353 hello@designteam.co.uk www.designteam.co.uk</p>		

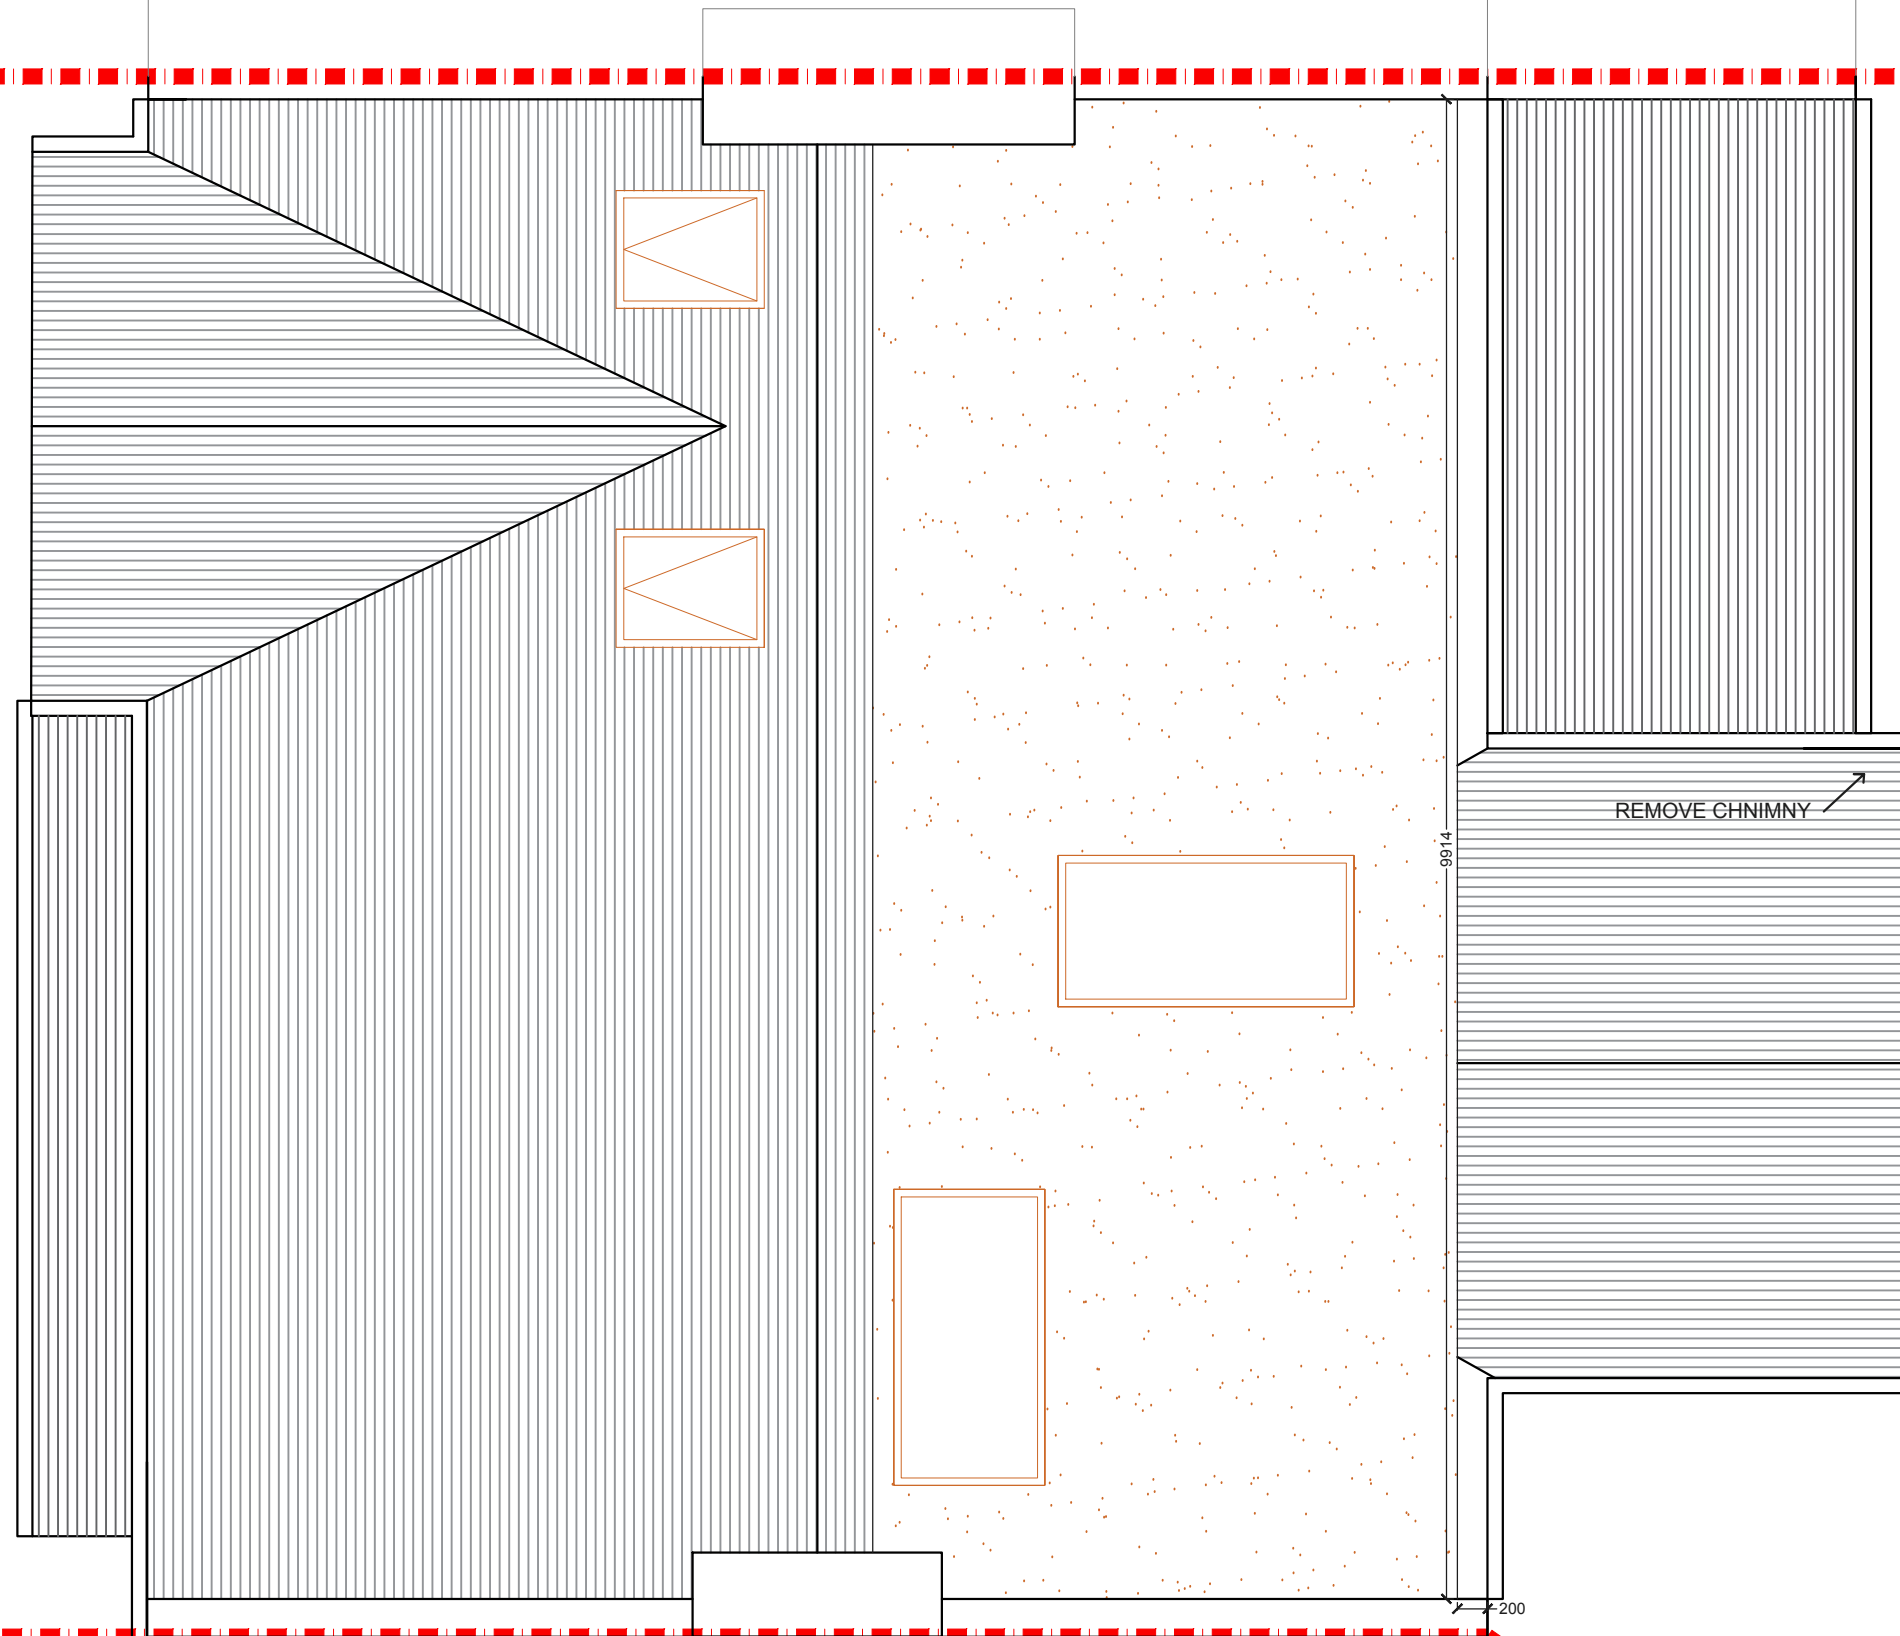

PROPOSED ROOF PLAN
SCALE 1:50

NOTE: All detailed measurements are approximate.

REV	DATE	NOTES

CLIENT	M N
<small>DRAWINGS TO BE READ IN CONJUNCTION WITH THE RELEVANT DRAWING AND SPECIFICATION. FIGURED DIMENSIONS ONLY. DIMENSIONS SHOULD NOT BE RELIED UPON FOR THE PURPOSES OF ORDERING MATERIAL OR PLACING SUB-CONTRACTOR ORDERS. THIRD PARTIES TO TAKE THEIR OWN SITE MEASUREMENTS. IN THE EVENT THAT A CONTRACTOR OTHER THAN BUILD TEAM HOLBORN LIMITED IS APPOINTED TO EXECUTE THE WORKS, DESIGN TEAM ACCEPTS NO LIABILITY WHATSOEVER FOR THE SPECIFICATION, CALCULATION OR OTHER STRUCTURAL OR NON STRUCTURAL INFORMATION AS IT SO EXISTS PERTAINING TO THE PROPOSED WORKS. ALL DRAWINGS ARE SUBJECT TO ONSITE INSPECTION.</small>	

PROJECT	SE24
DRAWING TITLE	PROPOSED ROOF PLAN

SCALE	1:50@A3	DRAWING NO.	P-2	REV.	
DATE	10-17	DRAWN	SD	CHECKED	SD
<p>Meters @ 1:50@ A3</p>					


designteam
the kitchen extension company

342 Clapham Road
London
SW9 9AJ

Tel: 0207 242 5353
hello@designteam.co.uk
www.designteam.co.uk




EXISTING REAR EXTENSION
SCALE 1:100

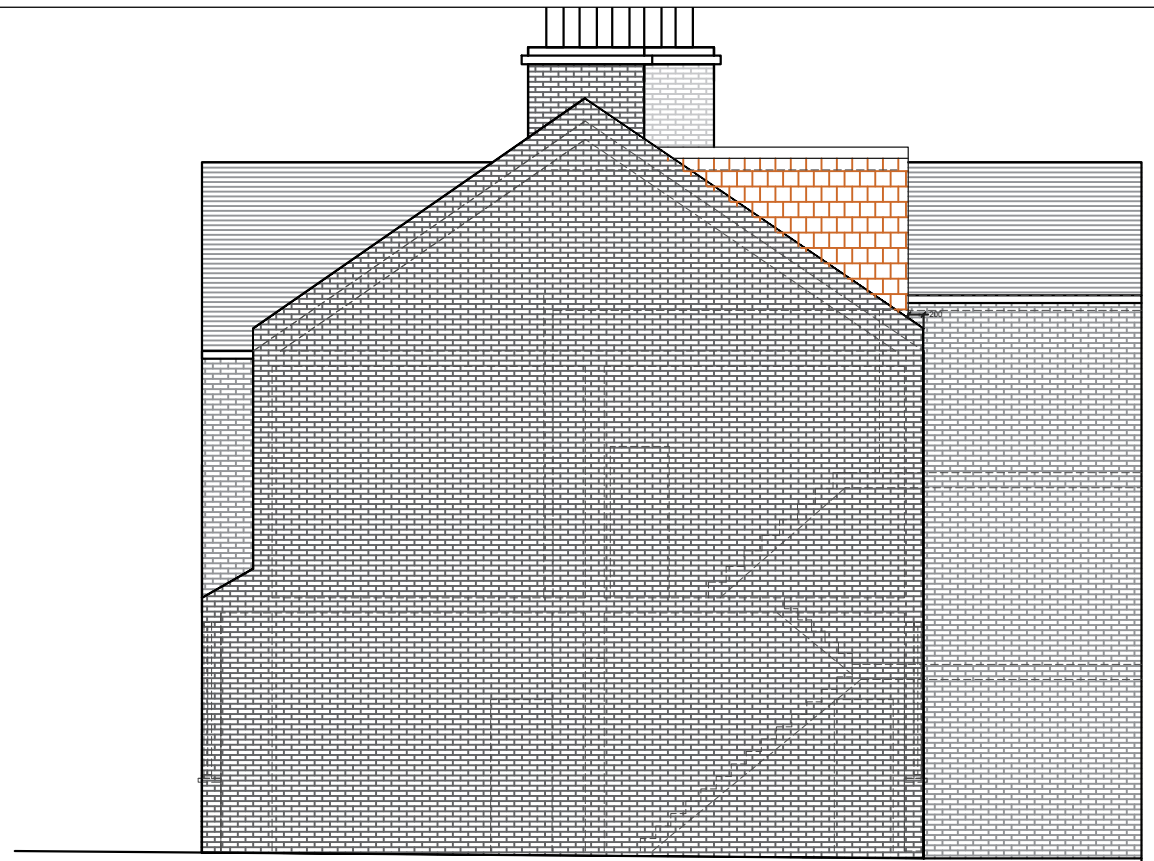

EXISTING SIDE EXTENSION
SCALE 1:100



EXISTING FRONT EXTENSION
SCALE 1:100

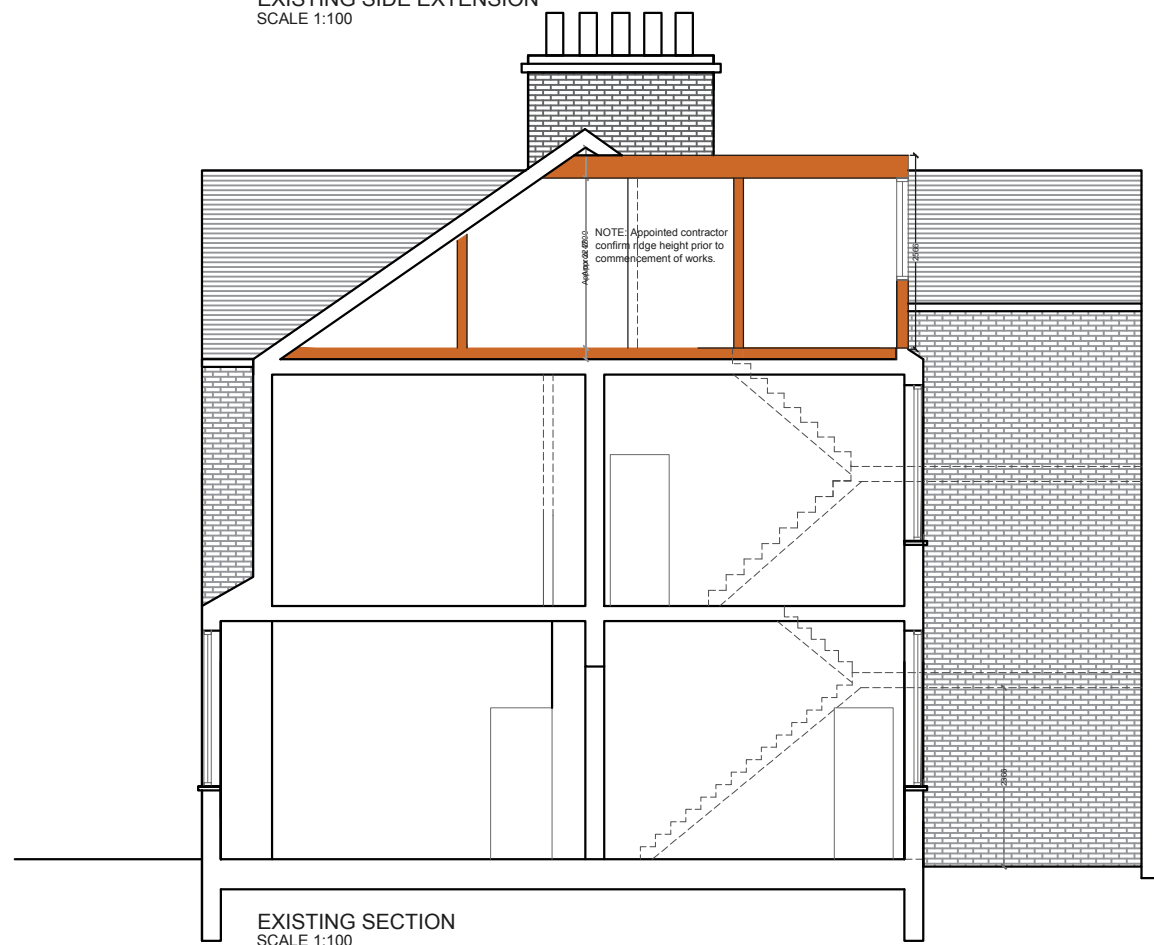

EXISTING SECTION
SCALE 1:100

			CLIENT	M N	PROJECT	SE24	SCALE	1:50@A3	DRAWING NO.	REV.	
							DATE	10-17	DRAWN	CHECKED	P-3
								SD	SD		
REV	DATE	NOTES	DRAWINGS TO BE READ IN CONJUNCTION WITH THE RELEVANT DRAWING AND SPECIFICATION. FIGURED DIMENSIONS ONLY. DIMENSIONS SHOULD NOT BE RELIED UPON FOR THE PURPOSES OF ORDERING MATERIAL OR PLACING SUB-CONTRACTOR ORDERS. THIRD PARTIES TO TAKE THEIR OWN SITE MEASUREMENTS. IN THE EVENT THAT A CONTRACTOR OTHER THAN BUILD TEAM HOLBORN LIMITED IS APPOINTED TO EXECUTE THE WORKS, DESIGN TEAM ACCEPTS NO LIABILITY WHATSOEVER FOR THE SPECIFICATION, CALCULATION OR OTHER STRUCTURAL OR NON STRUCTURAL INFORMATION AS IT SO EXISTS PERTAINING TO THE PROPOSED WORKS. ALL DRAWINGS ARE SUBJECT TO ONSITE INSPECTION.			DRAWING TITLE		PROPOSED ELEVATIONS AND SECTIONS			
							<p>Meters @ 1:50@ A3</p>		<p>designteam the kitchen extension company 342 Clapham Road London SW9 9AJ Tel: 0207 242 5353 hello@designteam.co.uk www.designteam.co.uk</p>		