




NOTE: all detailed measurements are approximate  
 All recessed beams assume that the floor thickness is 6 inches. This cannot be confirmed until the Build phase

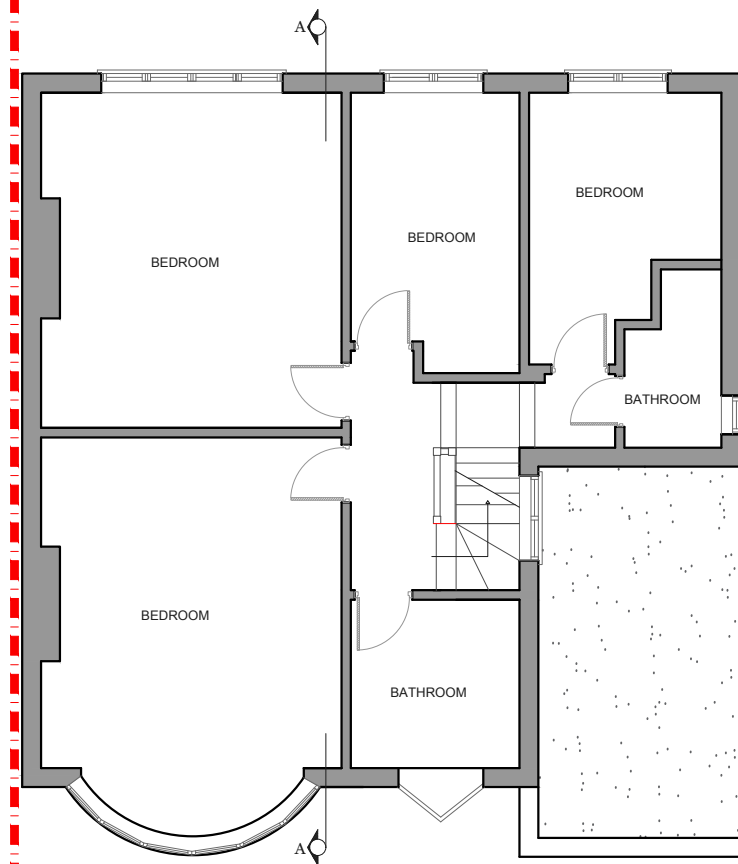

PROPOSED FIRST FLOOR PLAN  
 SCALE 1:100

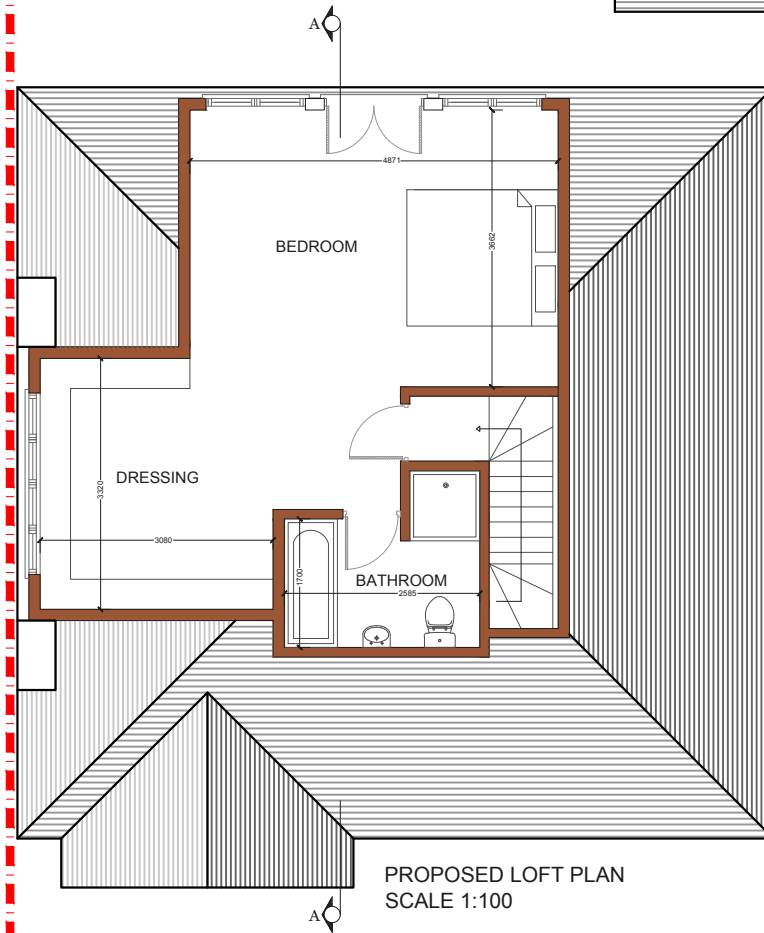

PROPOSED LOFT PLAN  
 SCALE 1:100

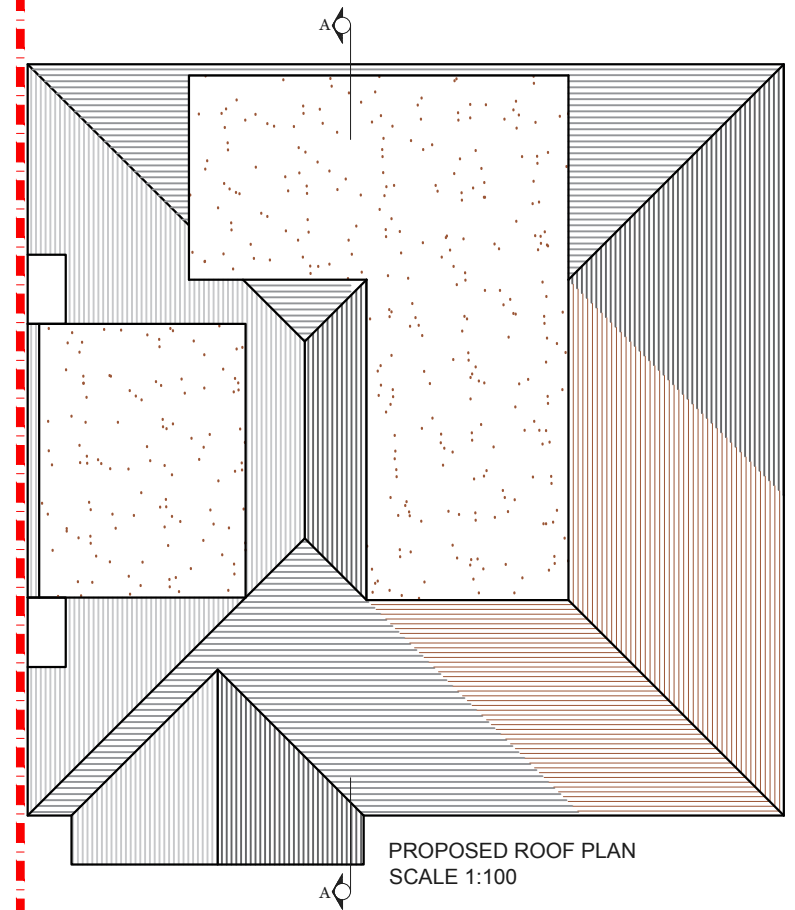

PROPOSED ROOF PLAN  
 SCALE 1:100

REV	DATE	NOTES

CLIENT	LS & IS
--------	---------

PROJECT	SKEENA HILL SW18
DRAWING TITLE	PROPOSED FLOOR PLANS


SCALE	1:100@A3	DRAWING NO.	PP - 01	REV.	
DATE	DRAWN BW	CHECKED SD			

0 1 2 3 4 5  
 Meters @ 1:100@ A3


**designteam**  
 the kitchen extension company

342 Clapham Road  
 London  
 SW9 9AJ

Tel: 0207 242 5353  
 hello@designteam.co.uk  
 www.designteam.co.uk

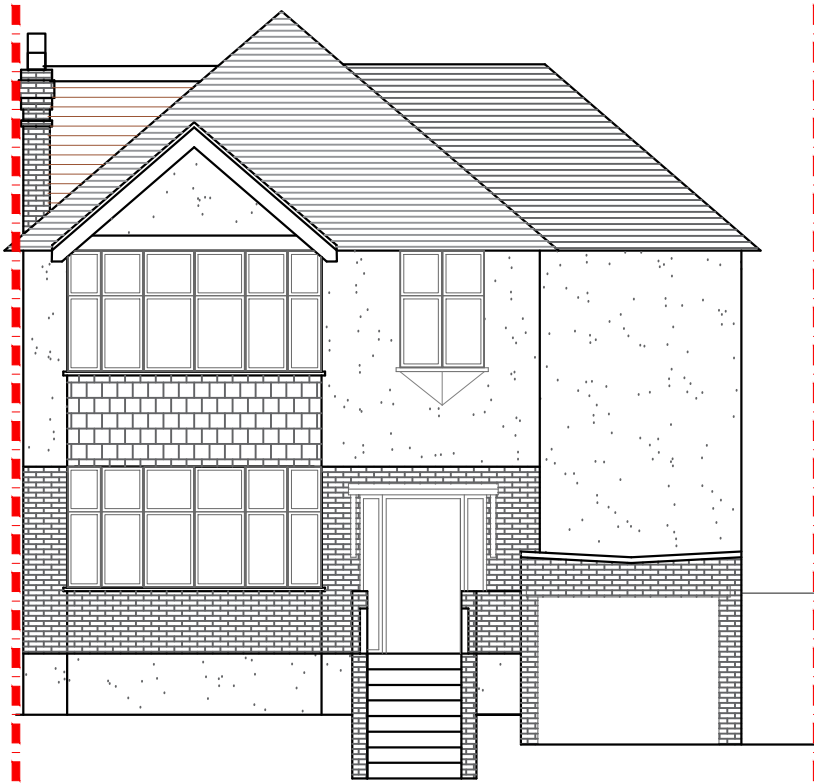

PROPOSED FRONT ELEVATION  
SCALE 1:100

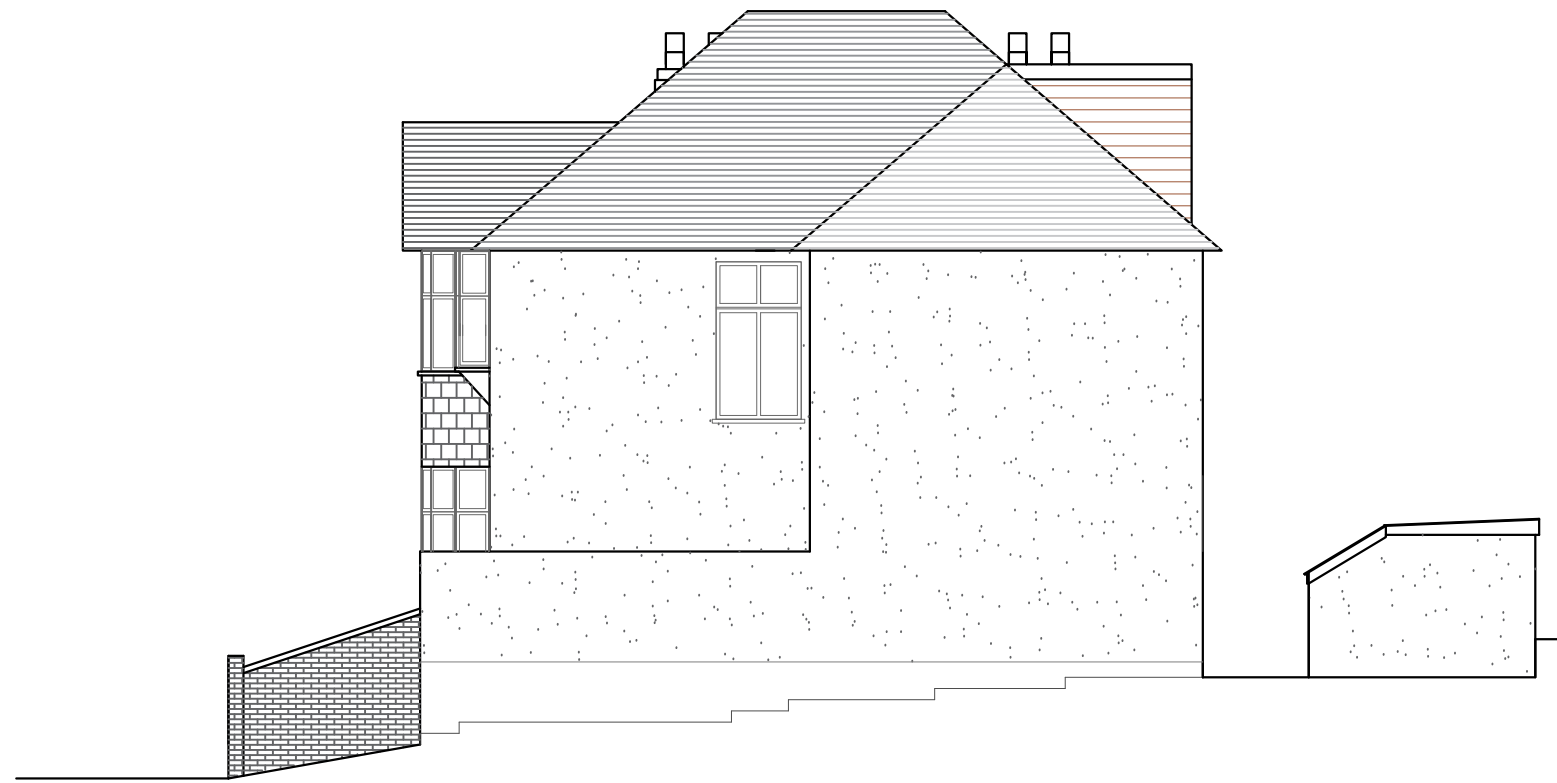


PROPOSED SIDE ELEVATION  
SCALE 1:100

NOTE: all detailed measurements are approximate  
All recessed beams assume that the floor thickness is 6 inches. This cannot be confirmed until the Build phase




PROPOSED REAR ELEVATION  
SCALE 1:100

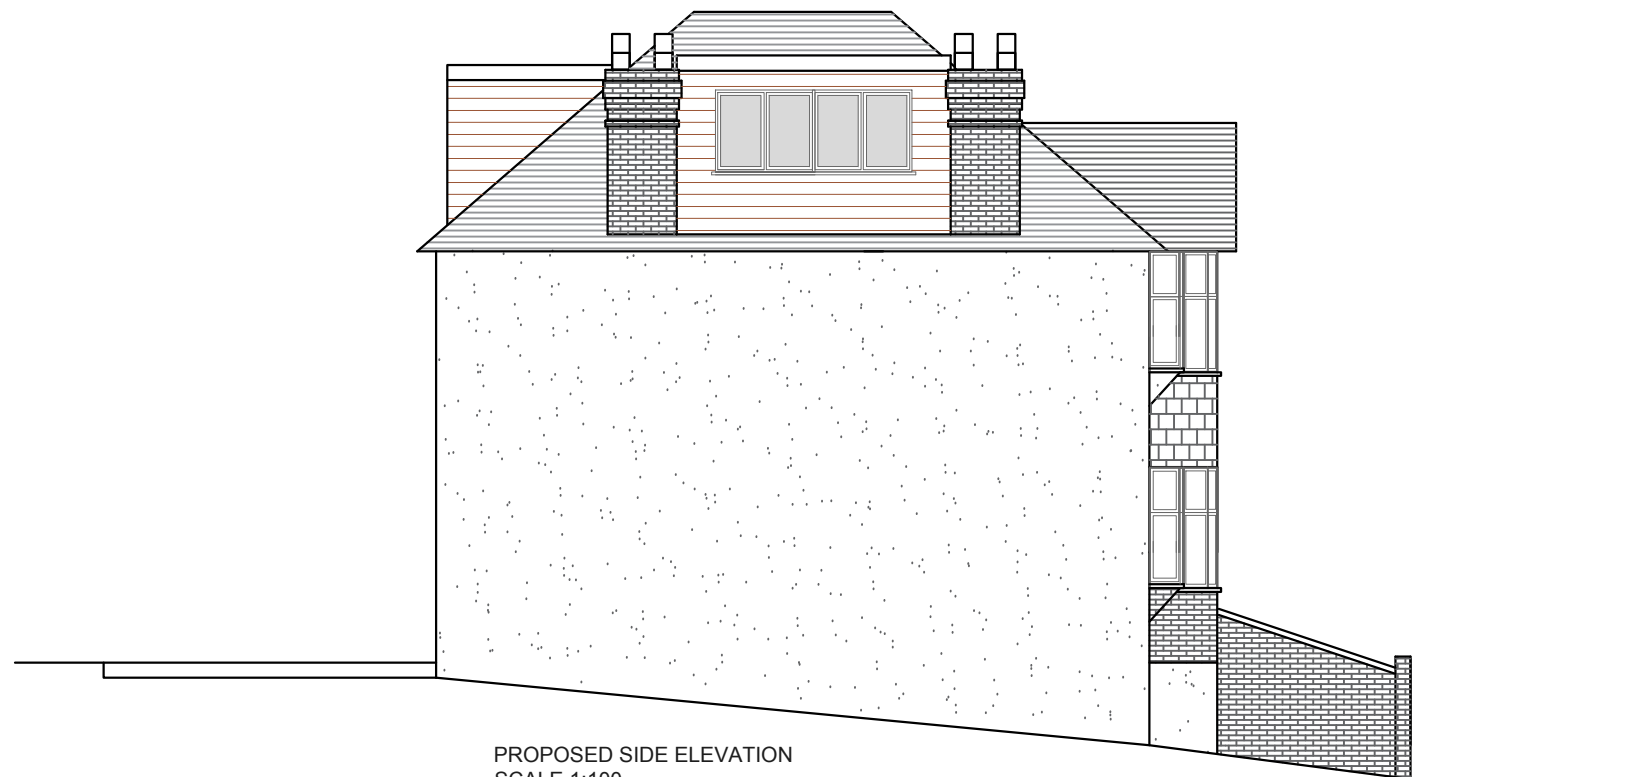


PROPOSED SIDE ELEVATION  
SCALE 1:100

			CLIENT	LS & IS		PROJECT	SKEENA HILL SW18		SCALE	1:100@A3	DRAWING NO.	PP - 02	REV.	
					DRAWING TITLE	PROPOSED ELEVATIONS		DATE		DRAWN	BW	CHECKED	SD	
REV	DATE	NOTES							<p>Meters @ 1:100@ A3</p>			<p><b>designteam</b> the kitchen extension company 342 Clapham Road London SW9 9AJ Tel: 0207 242 5353 hello@designteam.co.uk www.designteam.co.uk</p>		

NOTE: all detailed measurements are approximate  
 All recessed beams assume that the floor thickness is 6 inches. This cannot be confirmed until the Build phase'

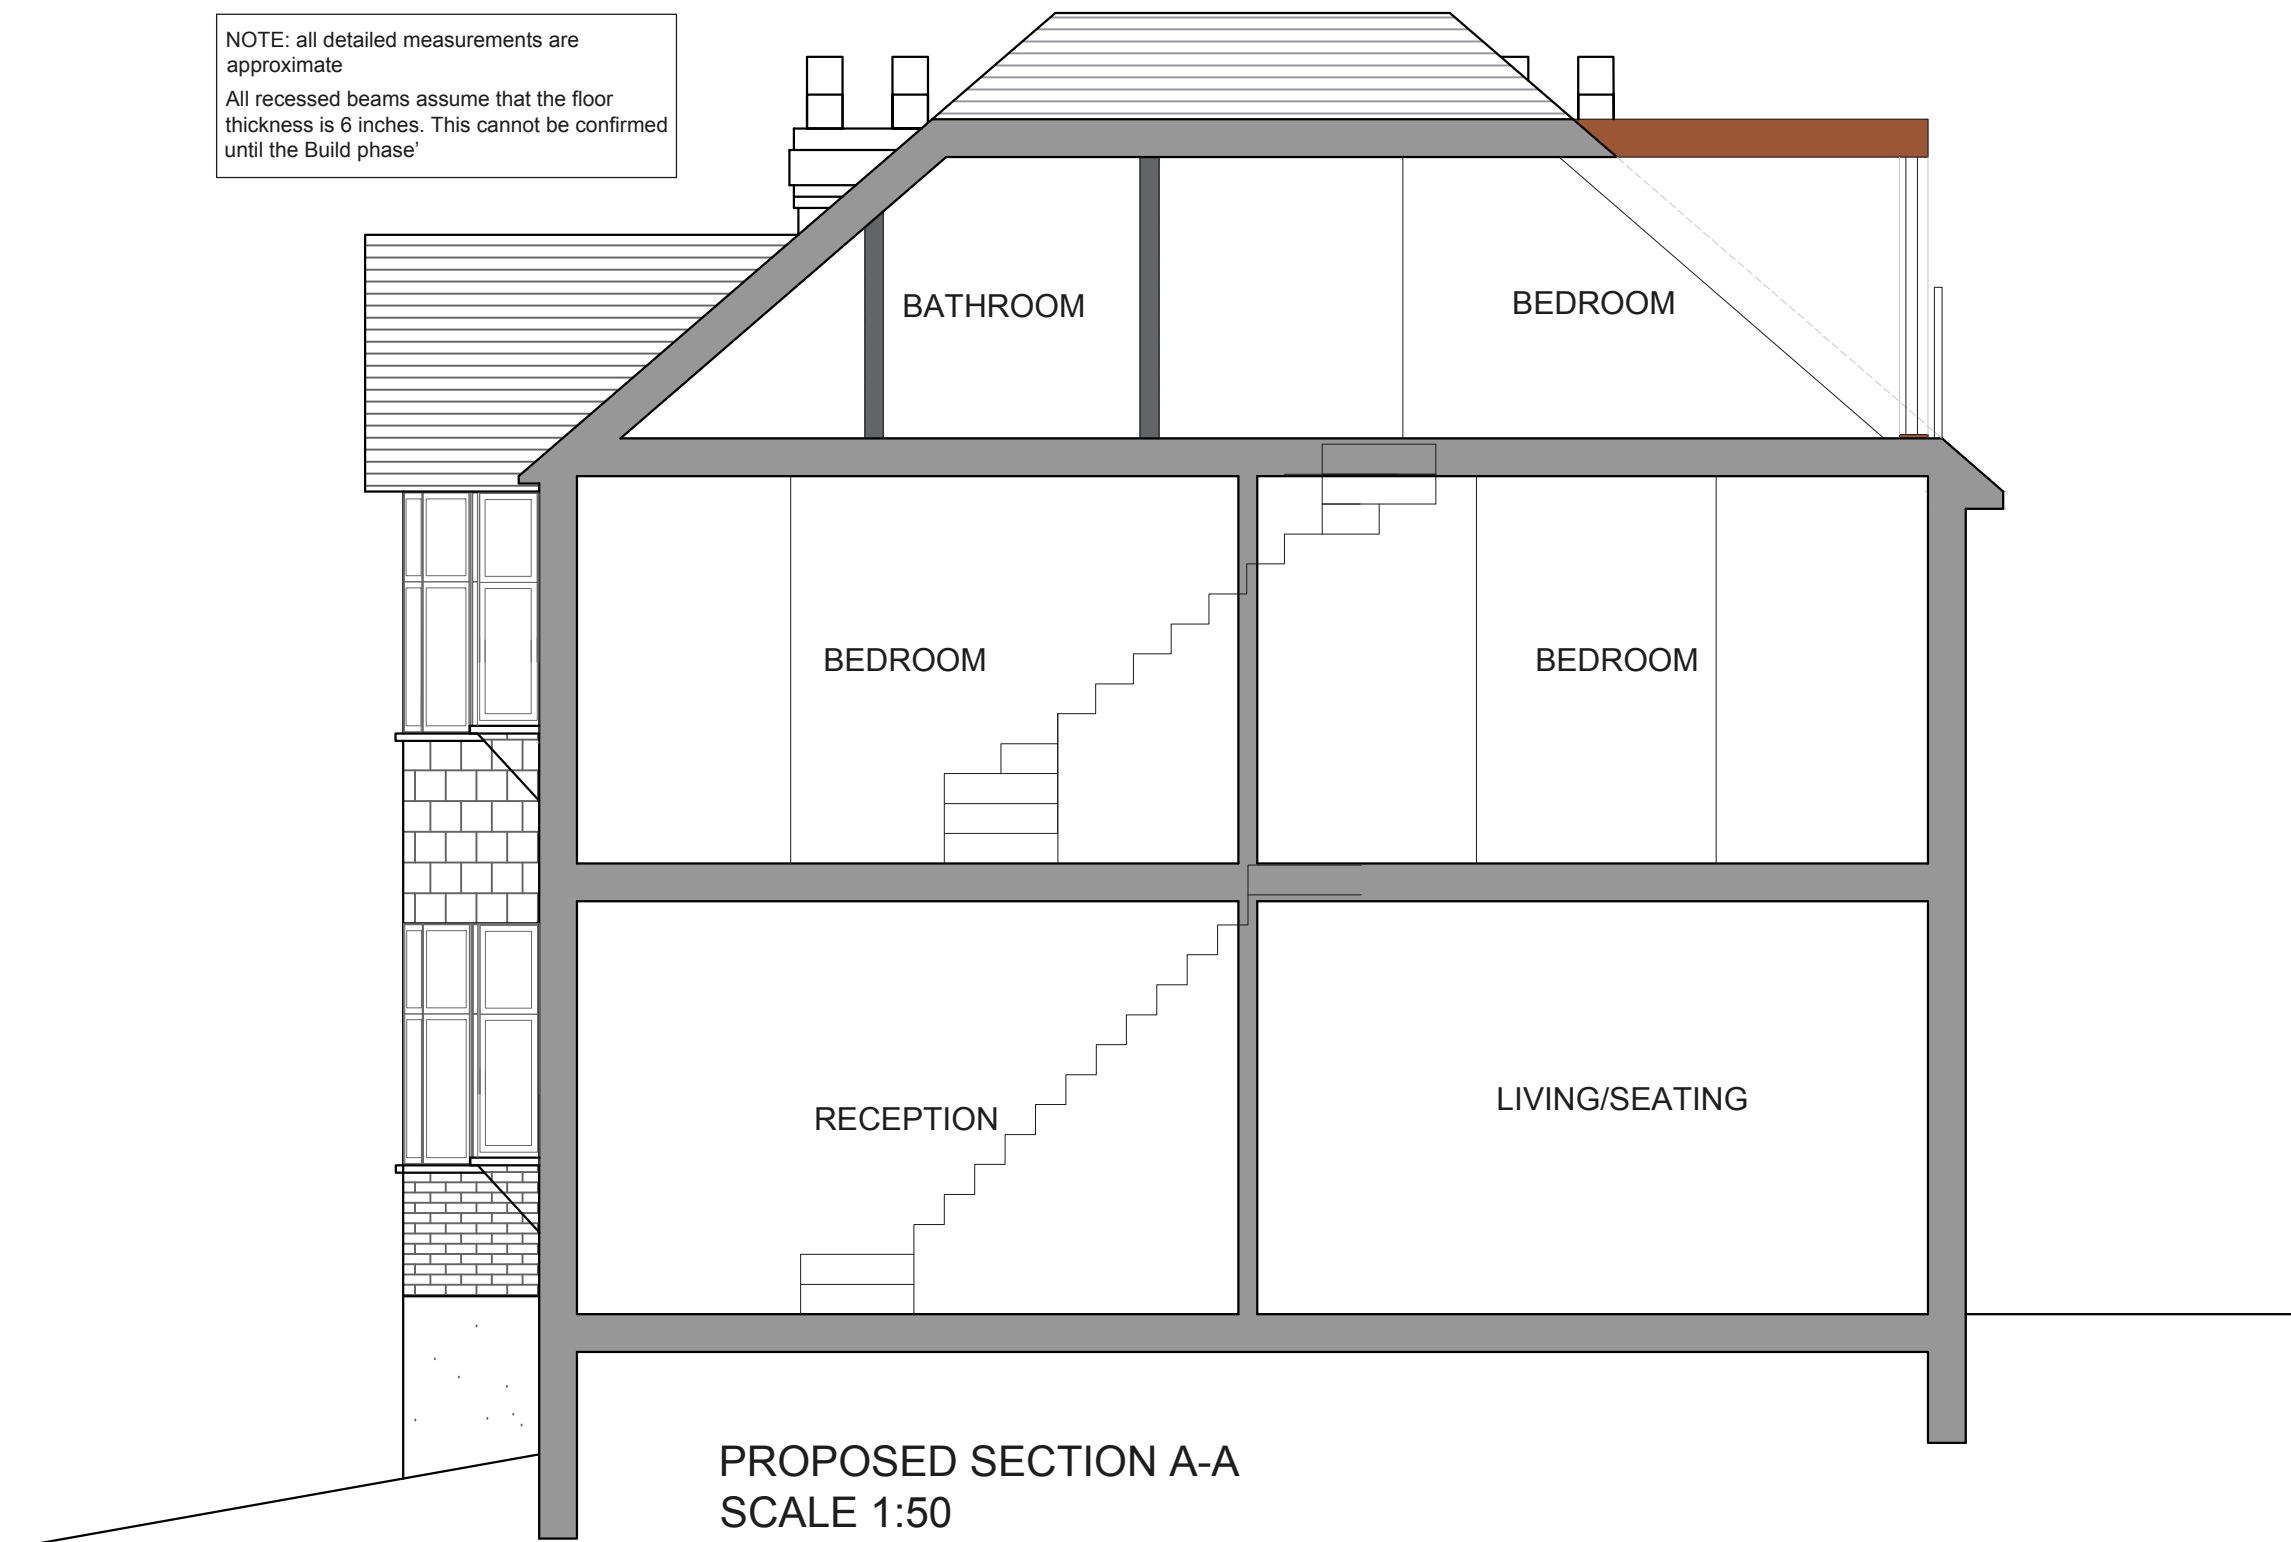

			CLIENT	LS & IS	PROJECT	SKEENA HILL SW18	SCALE	1:50@A3	DRAWING NO.	REV.	 <b>designteam</b> the kitchen extension company 342 Clapham Road London SW9 9AJ Tel: 0207 242 5353 hello@designteam.co.uk www.designteam.co.uk			
					DRAWING TITLE	PROPOSED SECTION A-A	DATE		PP - 03					
REV	DATE	NOTES					<table border="1"> <tr> <td>DRAWN</td> <td>CHECKED</td> </tr> <tr> <td>BW</td> <td>SD</td> </tr> </table>	DRAWN	CHECKED	BW		SD		
DRAWN	CHECKED													
BW	SD													

